



EXISTING ELEVATIONS 1:200

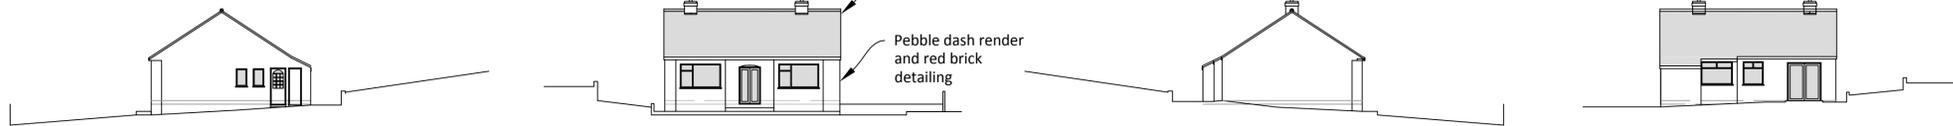

PROPOSED ELEVATIONS


SIDE ELEVATION

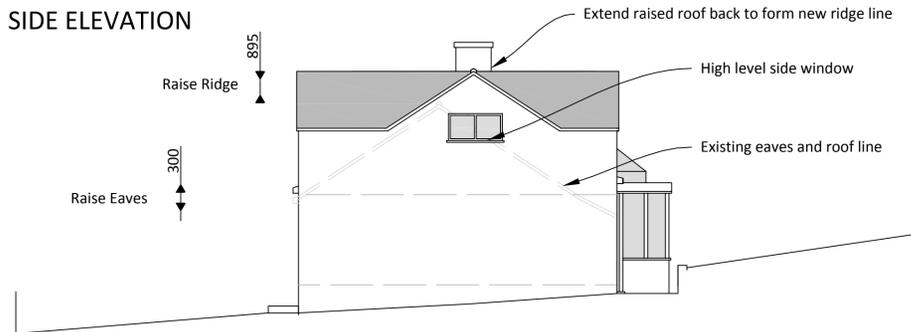


FRONT ELEVATION




SIDE ELEVATION

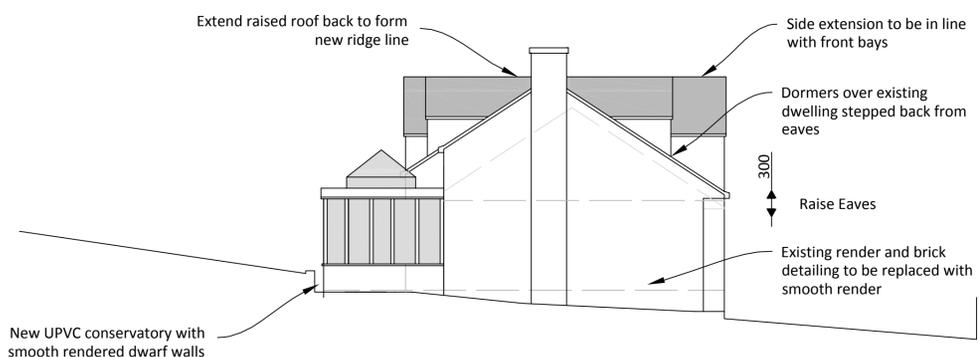


REAR ELEVATION

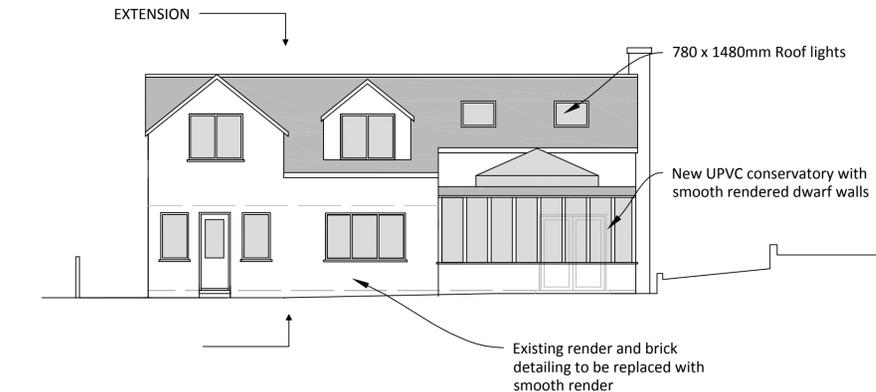

EXISTING PLAN

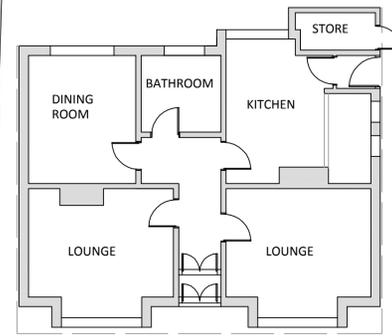


PROPOSED SITE PLAN 1:200

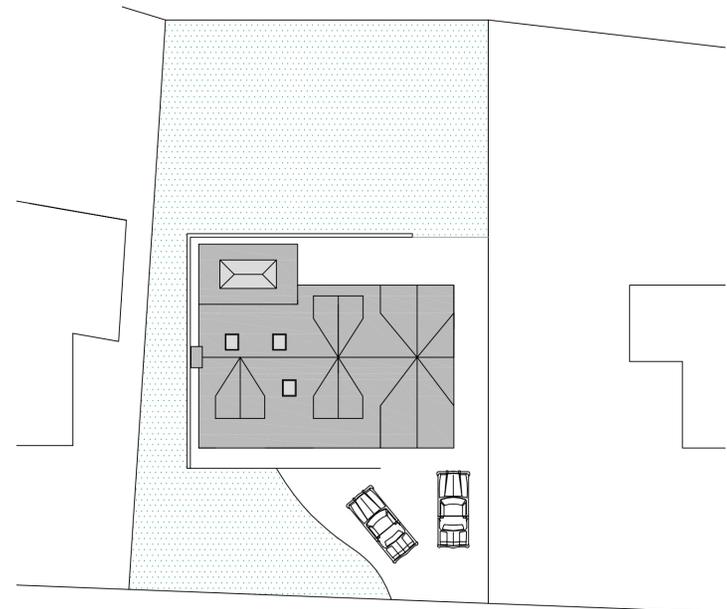


PROPOSED PLANS 1:50

GROUND FLOOR PLAN

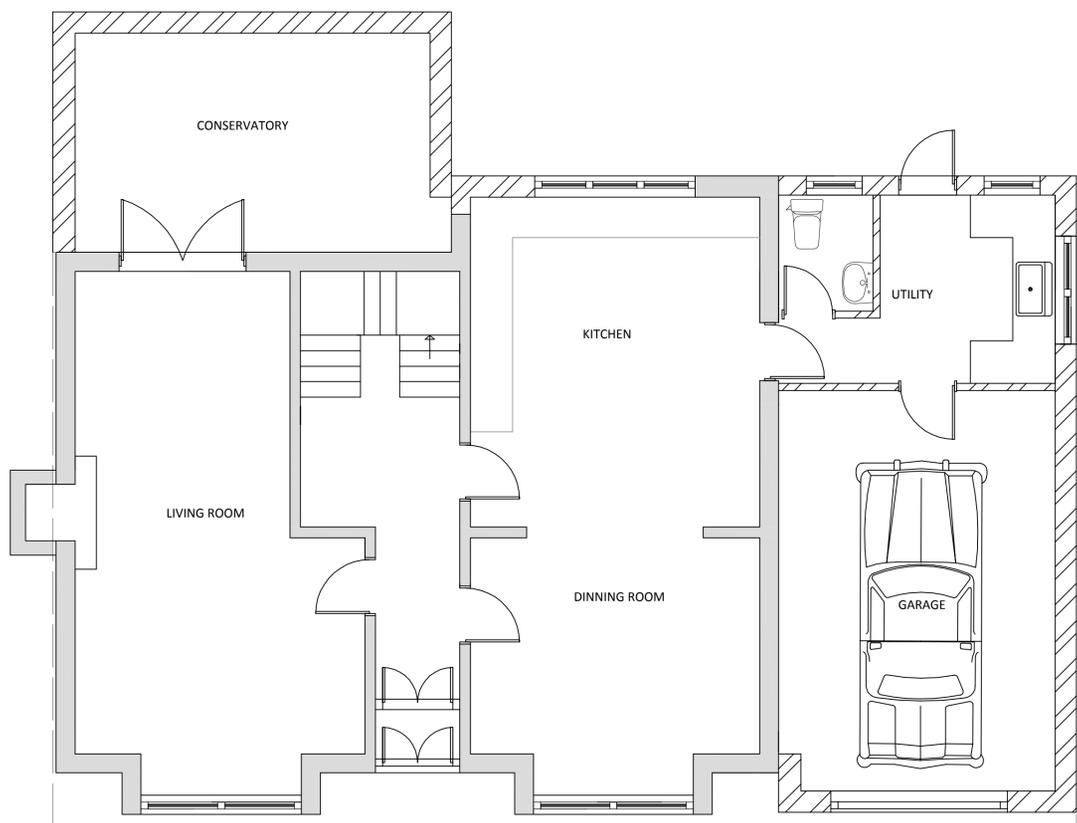

FIRST FLOOR PLAN

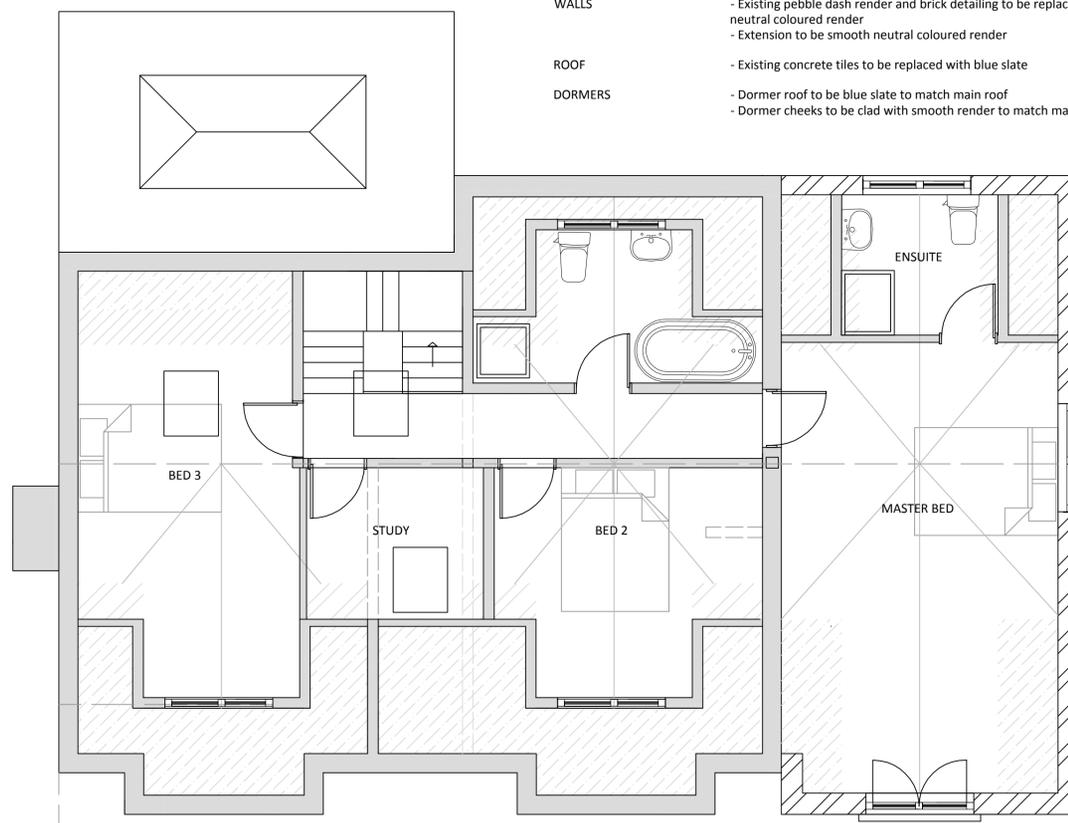

MATERIALS:

WINDOWS & DOORS

- Existing white UPVC doors and windows replaced with new white UPVC units
- New windows and doors to be white UPVC double glazed units to match existing

WALLS

- Existing pebble dash render and brick detailing to be replaced with smooth neutral coloured render
- Extension to be smooth neutral coloured render

ROOF

- Existing concrete tiles to be replaced with blue slate

DORMERS

- Dormer roof to be blue slate to match main roof
- Dormer cheeks to be clad with smooth render to match main walls

PLANNING DRAWINGS Plans & Elevations

Raise Roof including Dormers & Side Extension

Sunningdale, Linglongs Road,
Whaley Bridge, High Peak

Scale - 1:100 @ A1
unless stated
Drawn By - EH
Date -10.2013

Rev	Description	Date
A	Reduced eaves height, stepped back dormers and stepped down extension	10.13

DRAWING REF: LR/P/01/A

Plans & Design

Emma Hall MBEng BA honrs
www.plansanddesign.co.uk
07912 845 210