

ALL DIMENSIONS ARE IN mm UNLESS NOTED OTHERWISE

N.G.R. E: 403785 N: 372935

CONCESSION REQUIRED NO

NOTES:

REV	MODIFICATION	BY	CH	DATE
C	Proposed column revised to mini macro	MW	SS	09.06.14
B	Existing relocated dish added	MW	SS	10.02.14
A	Issued for Approval	MW	SS	10.02.14

**CLARKE**  
telecom

Partington House, Stock Lane, Chadderton,  
Oldham, OL9 9EY  
Tel: 0161 785 4500  
Fax: 0161 785 4501  
Web: www.clarke-telecom.com

**O<sub>2</sub>**

CTIL - BEACON

Cell Name Opt.

SHAY LODGE -

Cell ID No

CTIL	TEF	VF
128733	37427	86656

Site Address / Contact Details

OFF MACCLESFIELD OLD ROAD  
BURBAGE  
BUXTON  
DERBYSHIRE  
SK17 6TS


Drawing Title: PROPOSED SITE ELEVATION

Purpose of Issue: PLANNING Dwg Rev:

Drawing Number: 301 C

Surveyed By: SS Original Sheet Size: A3 Pack Issue:

Drawn: MW Date: 10.02.14 Checked: SS Date: 10.02.14 C

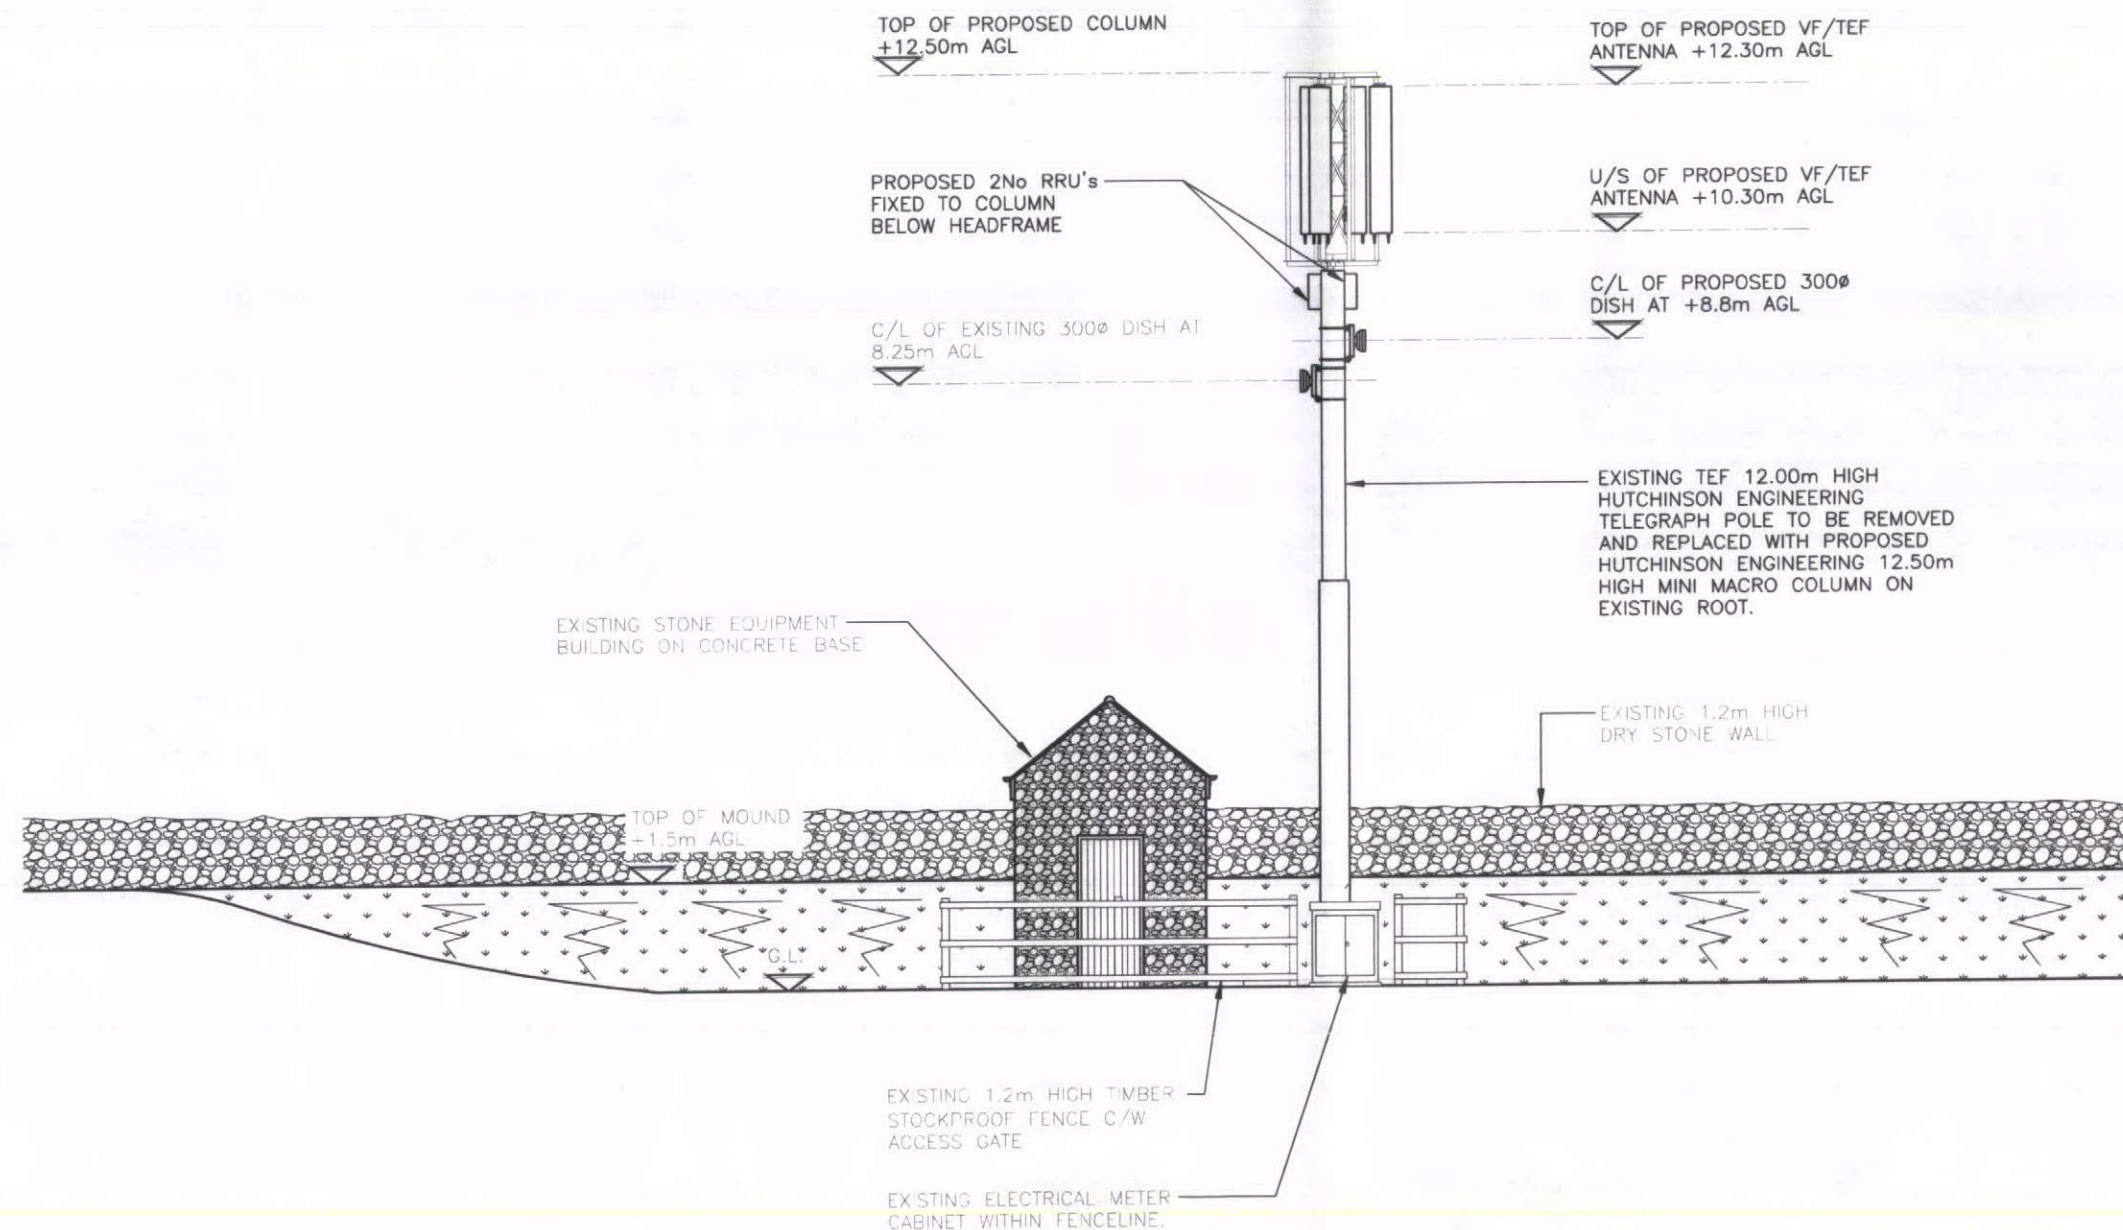

PROPOSED SOUTH ELEVATION  
(1:100)