


ALL DIMENSIONS ARE IN mm UNLESS NOTED OTHERWISE

N.G.R | E: 403785 | N: 372935

CONCESSION REQUIRED | NO

NOTES:

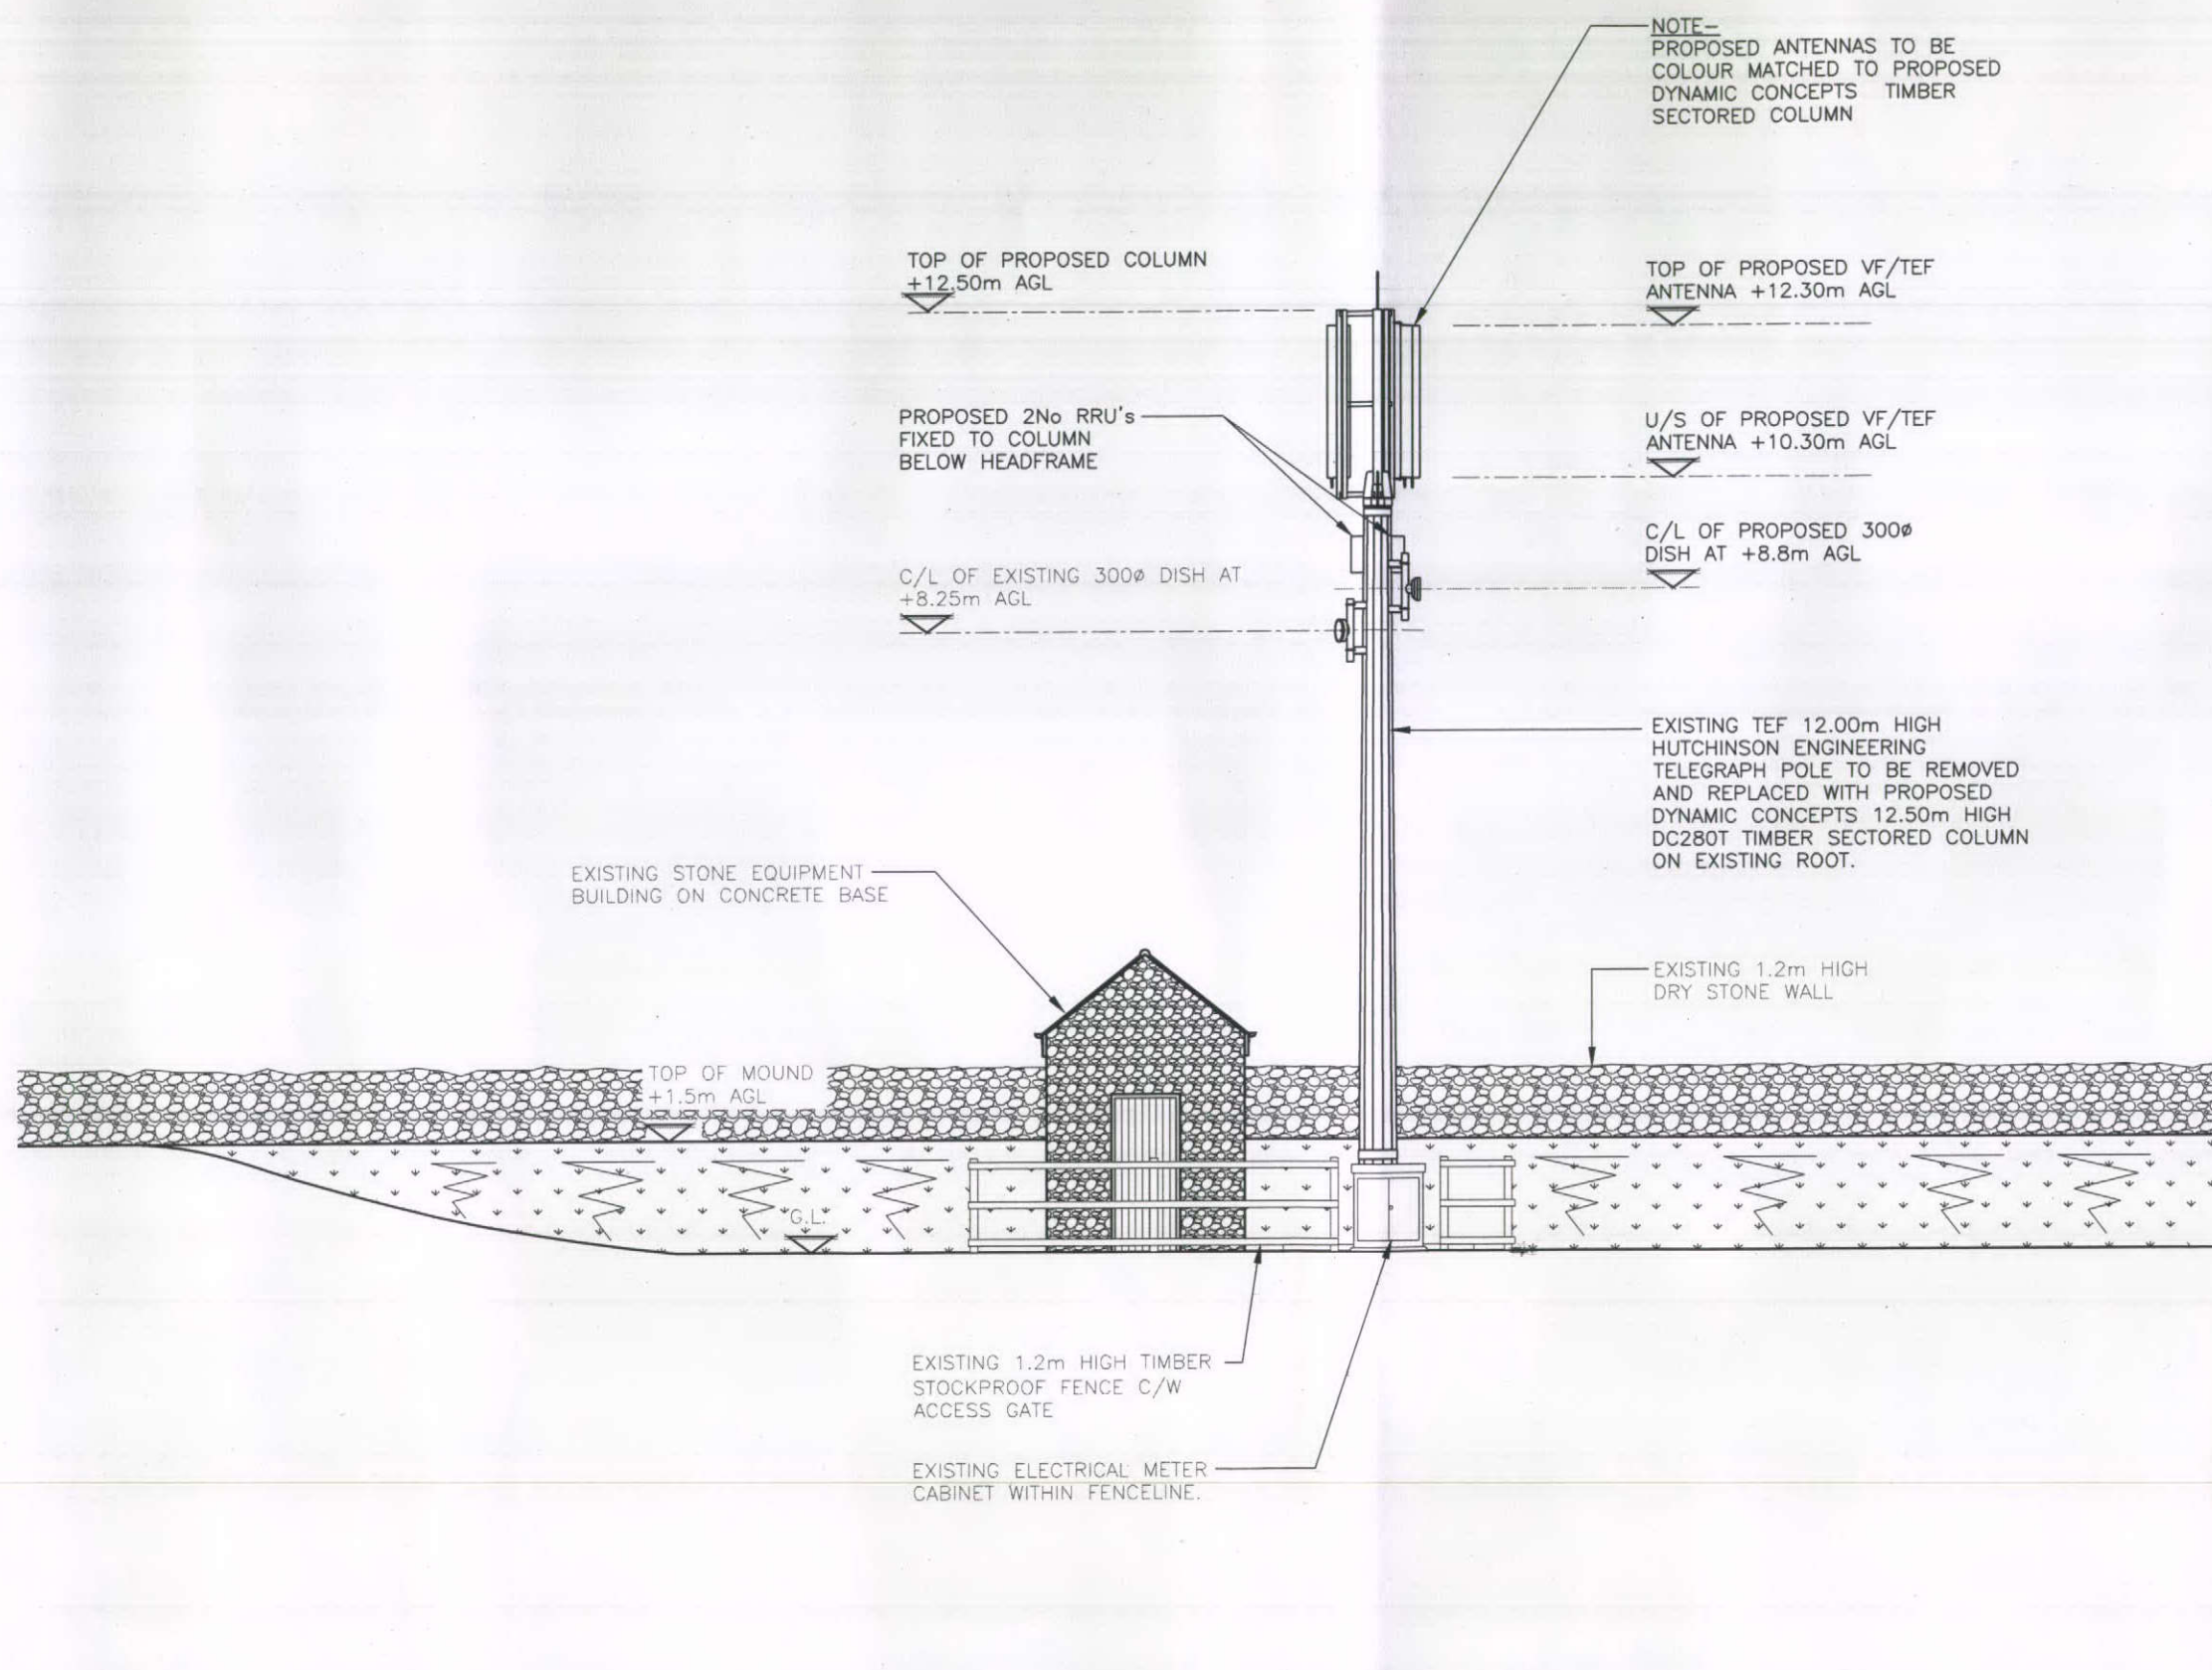

PROPOSED SOUTH ELEVATION  
(1:100)

REV	MODIFICATION	BY	CH	DATE
E	Antenna Colour Note Added	DP	SS	06.08.14
D	Prop column revd to sectored timber	DP	SS	22.07.14
C	Proposed column revised to mini macro	MW	SS	09.06.14
B	Existing relocated dish added	MW	SS	10.02.14
A	Issued for Approval	MW	SS	10.02.14

**CLARKE telecom**  
 Partington House, Stock Lane, Chadderton,  
 Oldham, OL9 9EY  
 Tel: 0161 785 4500  
 Fax: 0161 785 4501  
 Web: www.clarke-telecom.com

**O<sub>2</sub>**  
 CTIL - BEACON

Cell Name	Opt.
SHAY LODGE	-

Cell ID No		
CTIL	TEF	VF
128733	37427	86656

Site Address / Contact Details  
 OFF MACCLESFIELD OLD ROAD  
 BURBAGE  
 BUXTON  
 DERBYSHIRE  
 SK17 6TS

Drawing Title: PROPOSED SITE ELEVATION			
Purpose of issue: PLANNING			Dwg Rev: E
Drawing Number: 301			Pack Issue: C
Surveyed By: SS	Original Sheet Size: A3		Pack Issue: C
Drawn: MW	Date: 10.02.14	Checked: SS	Date: 10.02.14