





Proposed front elevation.



Proposed rear elevation.

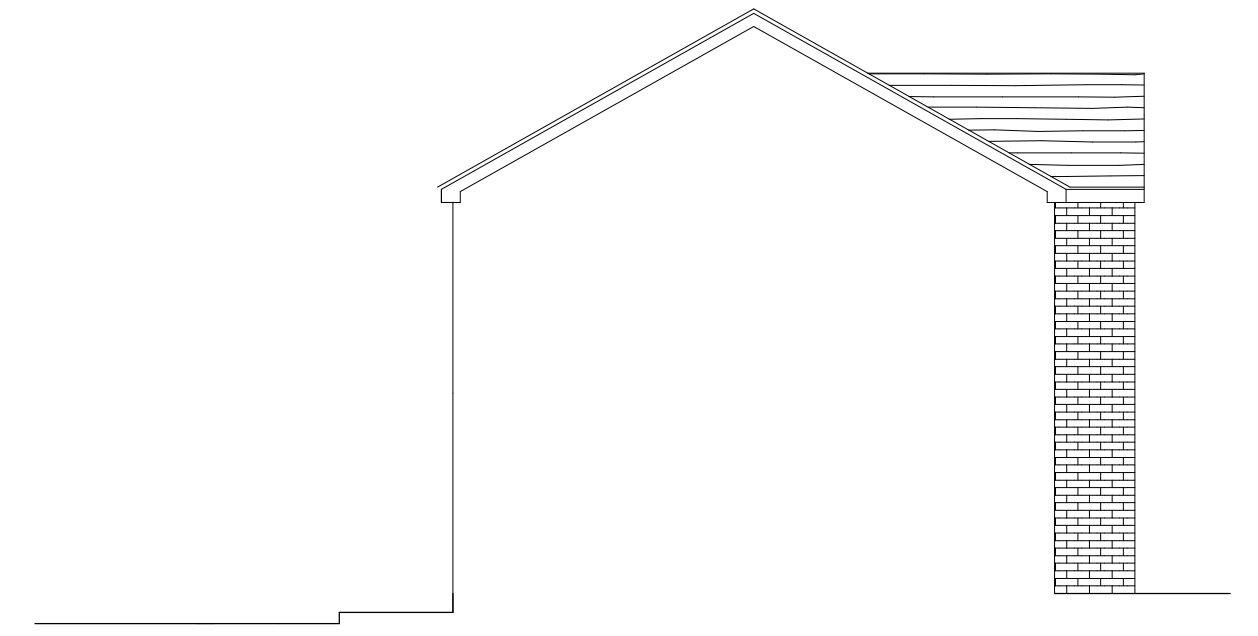


Proposed side elevation

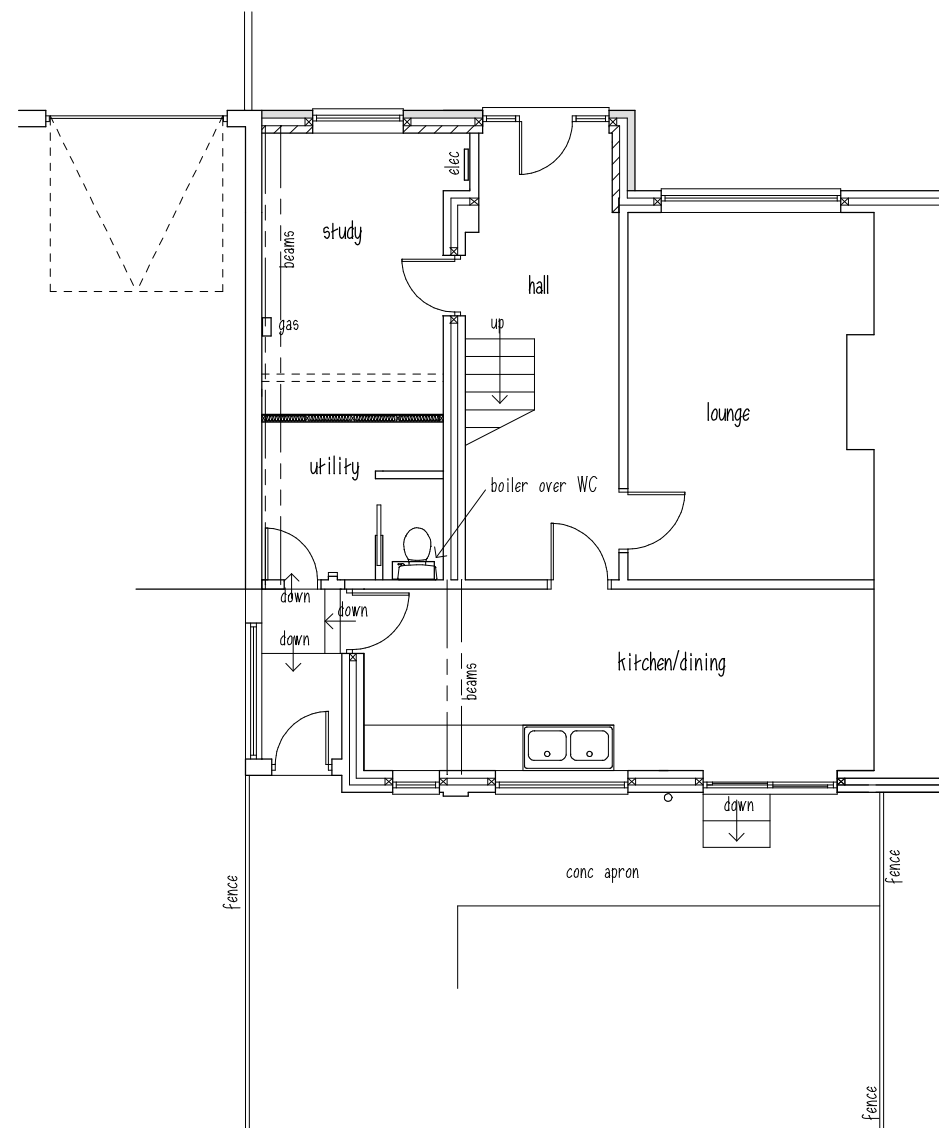


Proposed GF plan

ALL DETAILS SUBJECT TO STRUCTURAL  
ENGINEER VERIFICATION.

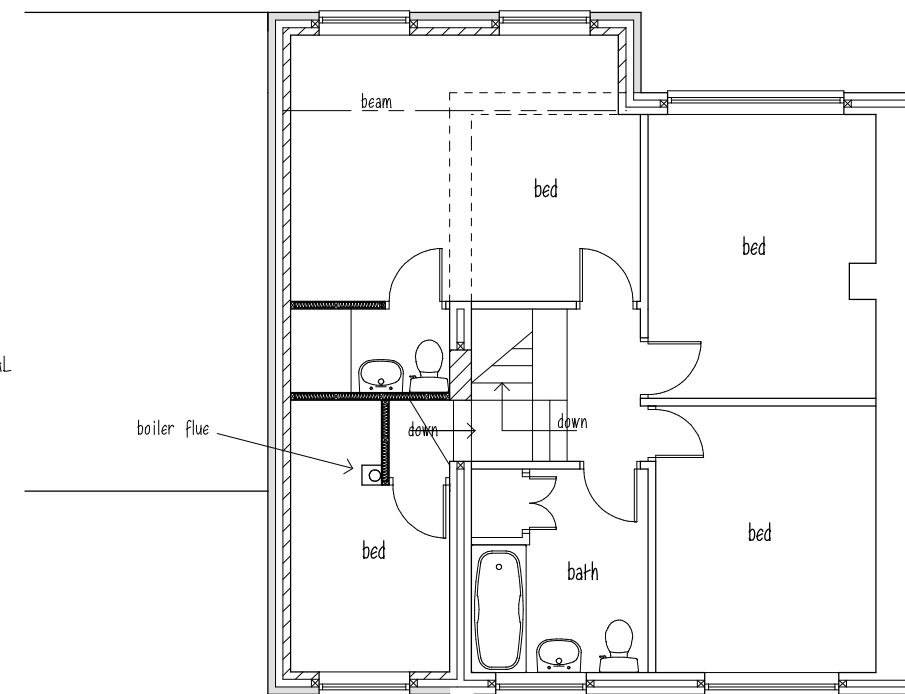

Proposed FF plan

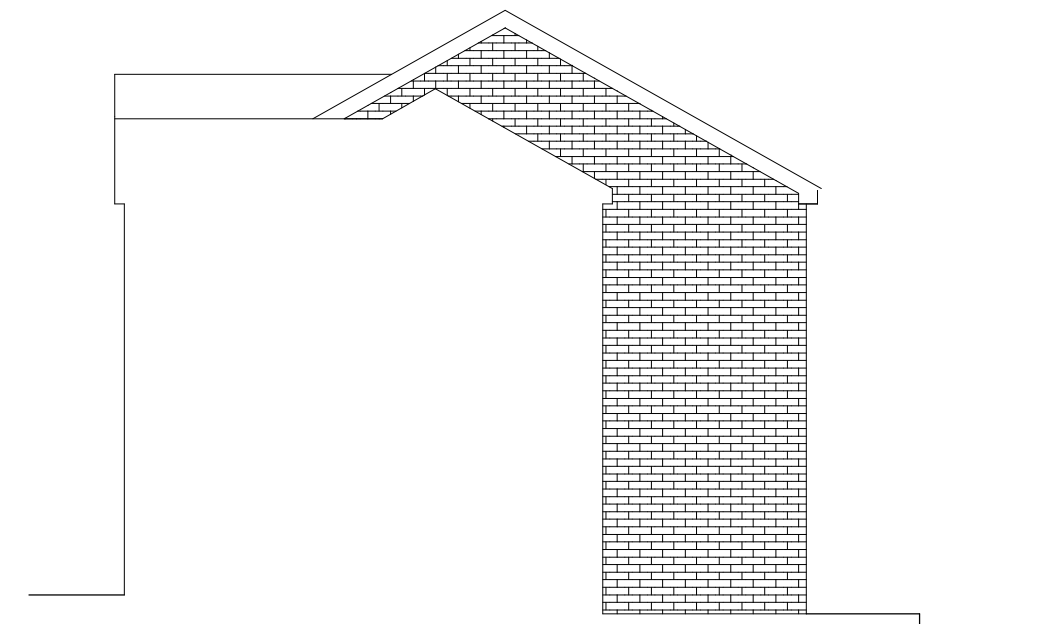

Proposed side elevation

THIS DRAWING IS NOT TO BE COPIED  
OR REPRODUCED  
WITHOUT THE PRIOR WRITTEN  
CONSENT OF PLANMART LTD.



Client:

Mr & Mrs Clark,  
4 Sandy Bank Close, Glossop, SK13 2EE

Project:

Proposed first floor extension to  
front and side elevations.  
(planning app drawing).

Title:

Proposed plans and elevations.

Scale: 1:100

A2 sheet.

Drawn: MH

Date: July 2014.

Project no.: 2562

Drawing no.: 2562-2

**PLANMART LIMITED**

9 George Street, Glossop,  
Derbyshire SK13 8AY.

Tel: 01457 863153 E mail: planmart@btconnect.com