



NOTES:

1. do not scale from this drawing - use figured dimensions only
2. read in conjunction with all other consultants/specialists drawings and report any discrepancies before work commences
3. all setting out dimensions to be checked on site by contractor before work commences
4. these drawings are for Planning purposes only, and under no circumstances will the draughtsman be liable for errors that may occur during and after construction.
5. The copyright of this drawing is vested in Candid Architecture Ltd and must not be copied or reproduced without the consent of the company.

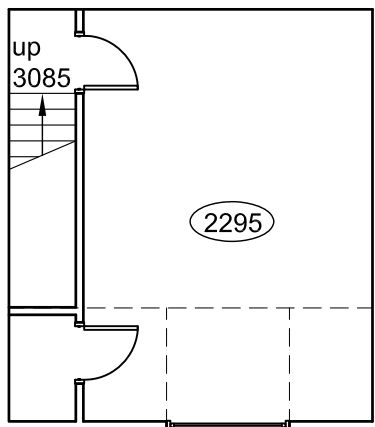

EXISTING SECOND FLOOR - 1:100

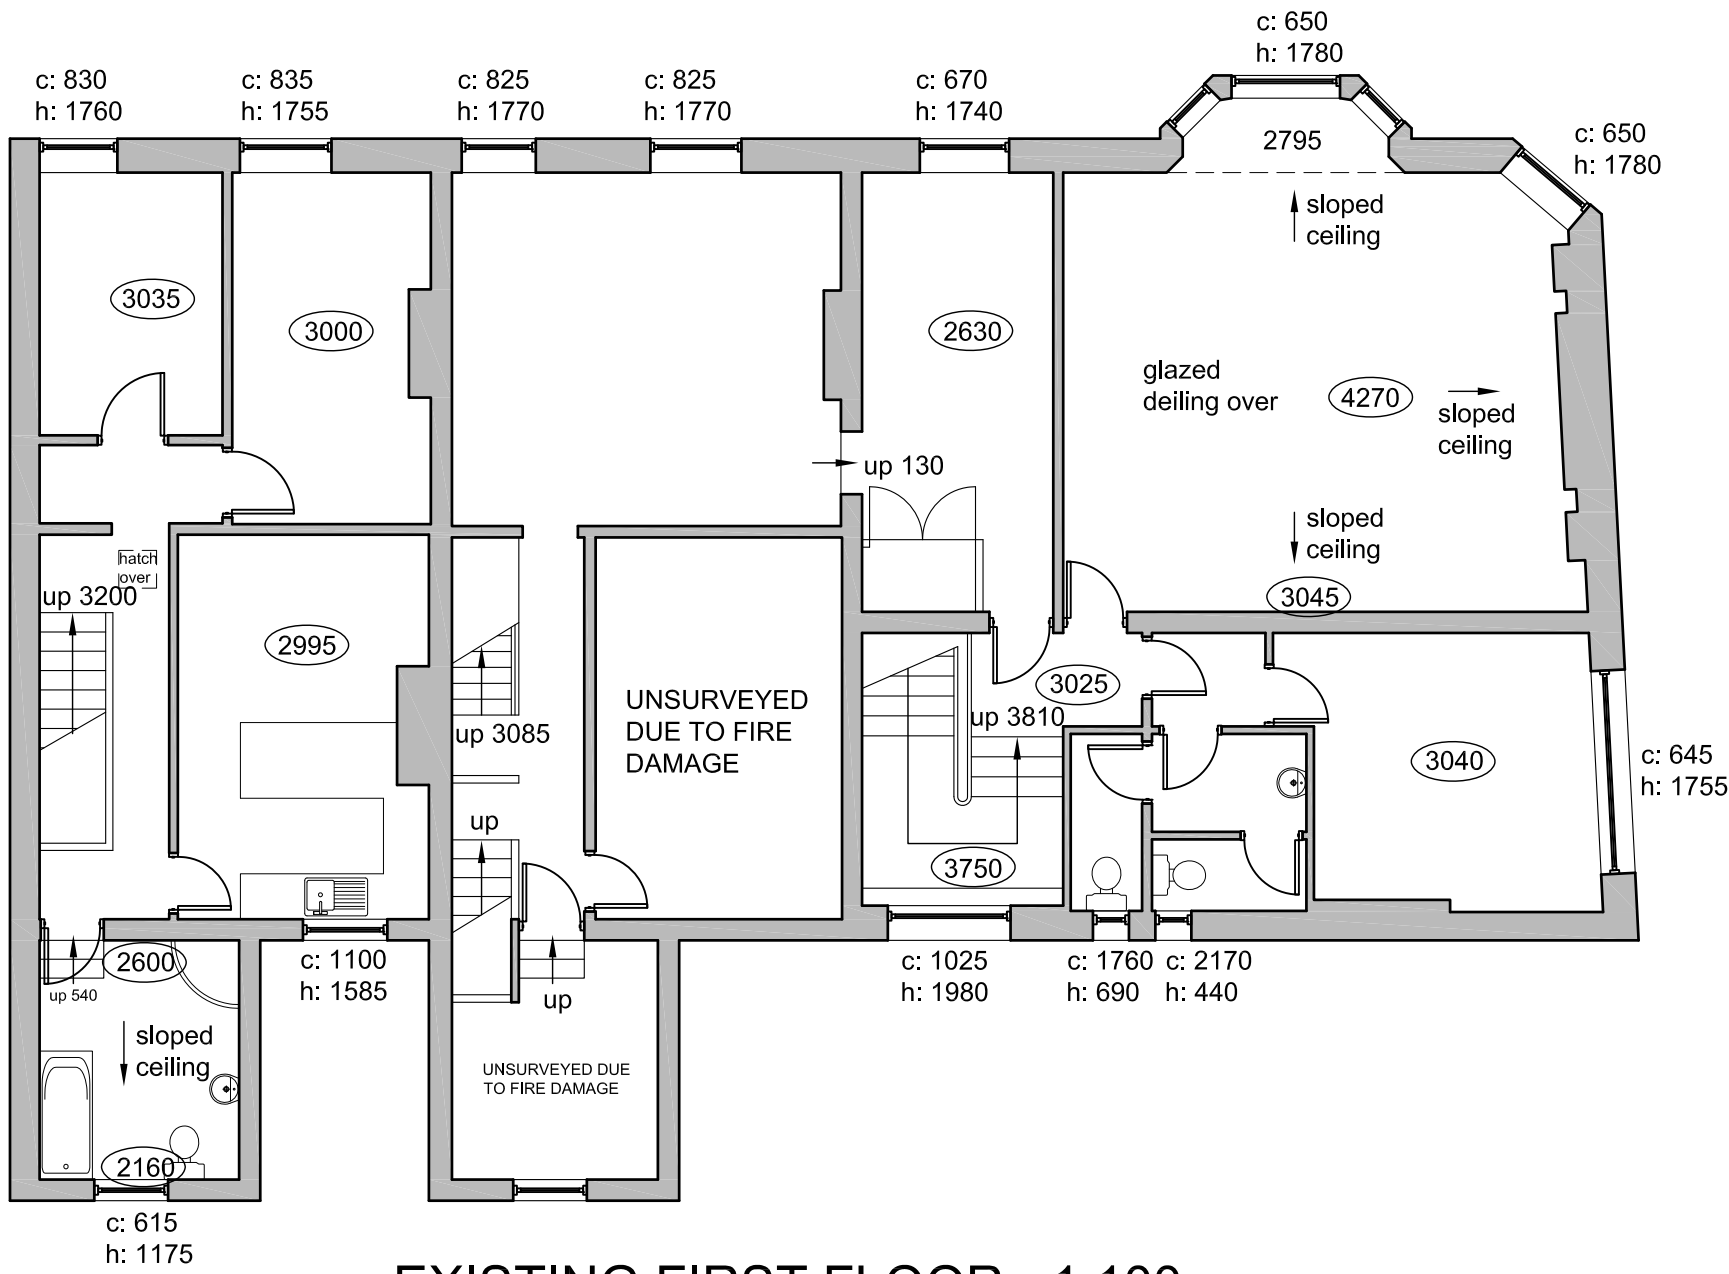

EXISTING FIRST FLOOR - 1:100



EXISTING GROUND FLOOR - 1:100

Rev.

CAN.DID

Architecture

a: 29 Northern Angel,
15 Dyche Street,
Manchester, M4 4BU
t: 07966 295 223
e: ric_lowe@outlook.com

client
Mr D Bardsley

project
Conversion of 53, 55 & 57 Market Street,
Chapel-en-le-Frith, SK23 0HP to
residential dwellings

drawing
Existing Floor Plans

scale 1:100@A1	date 11.12.14	drawn RL
drawing no. RG145 / EX01	revision -	

do not scale from this drawing

©