



EXISTING ELEVATIONS

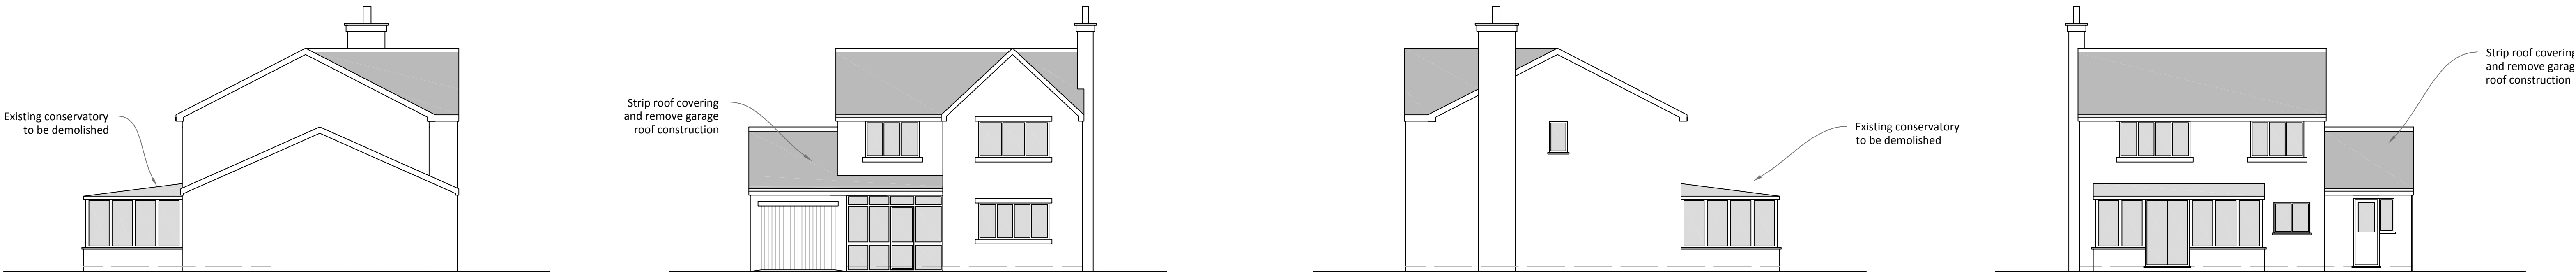


PROPOSED ELEVATIONS

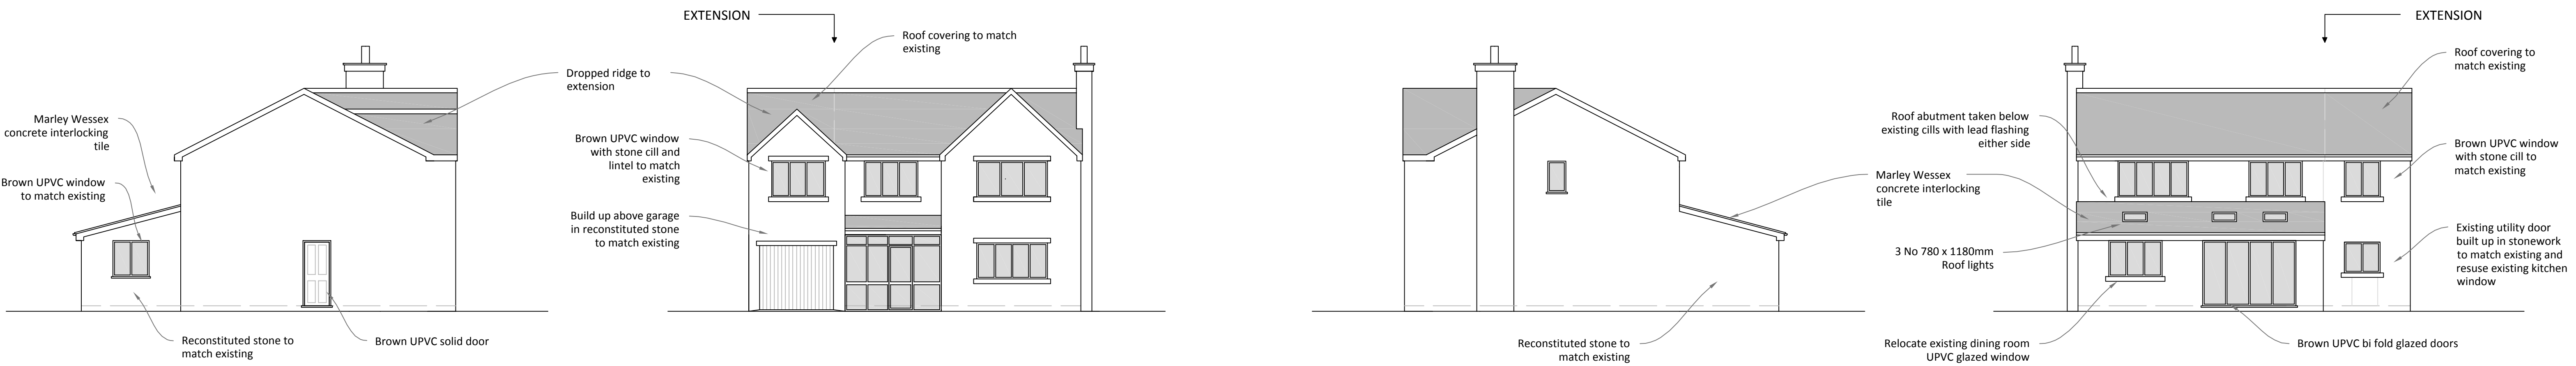


SITE PLAN 1:500




EXISTING PLANS 1:200

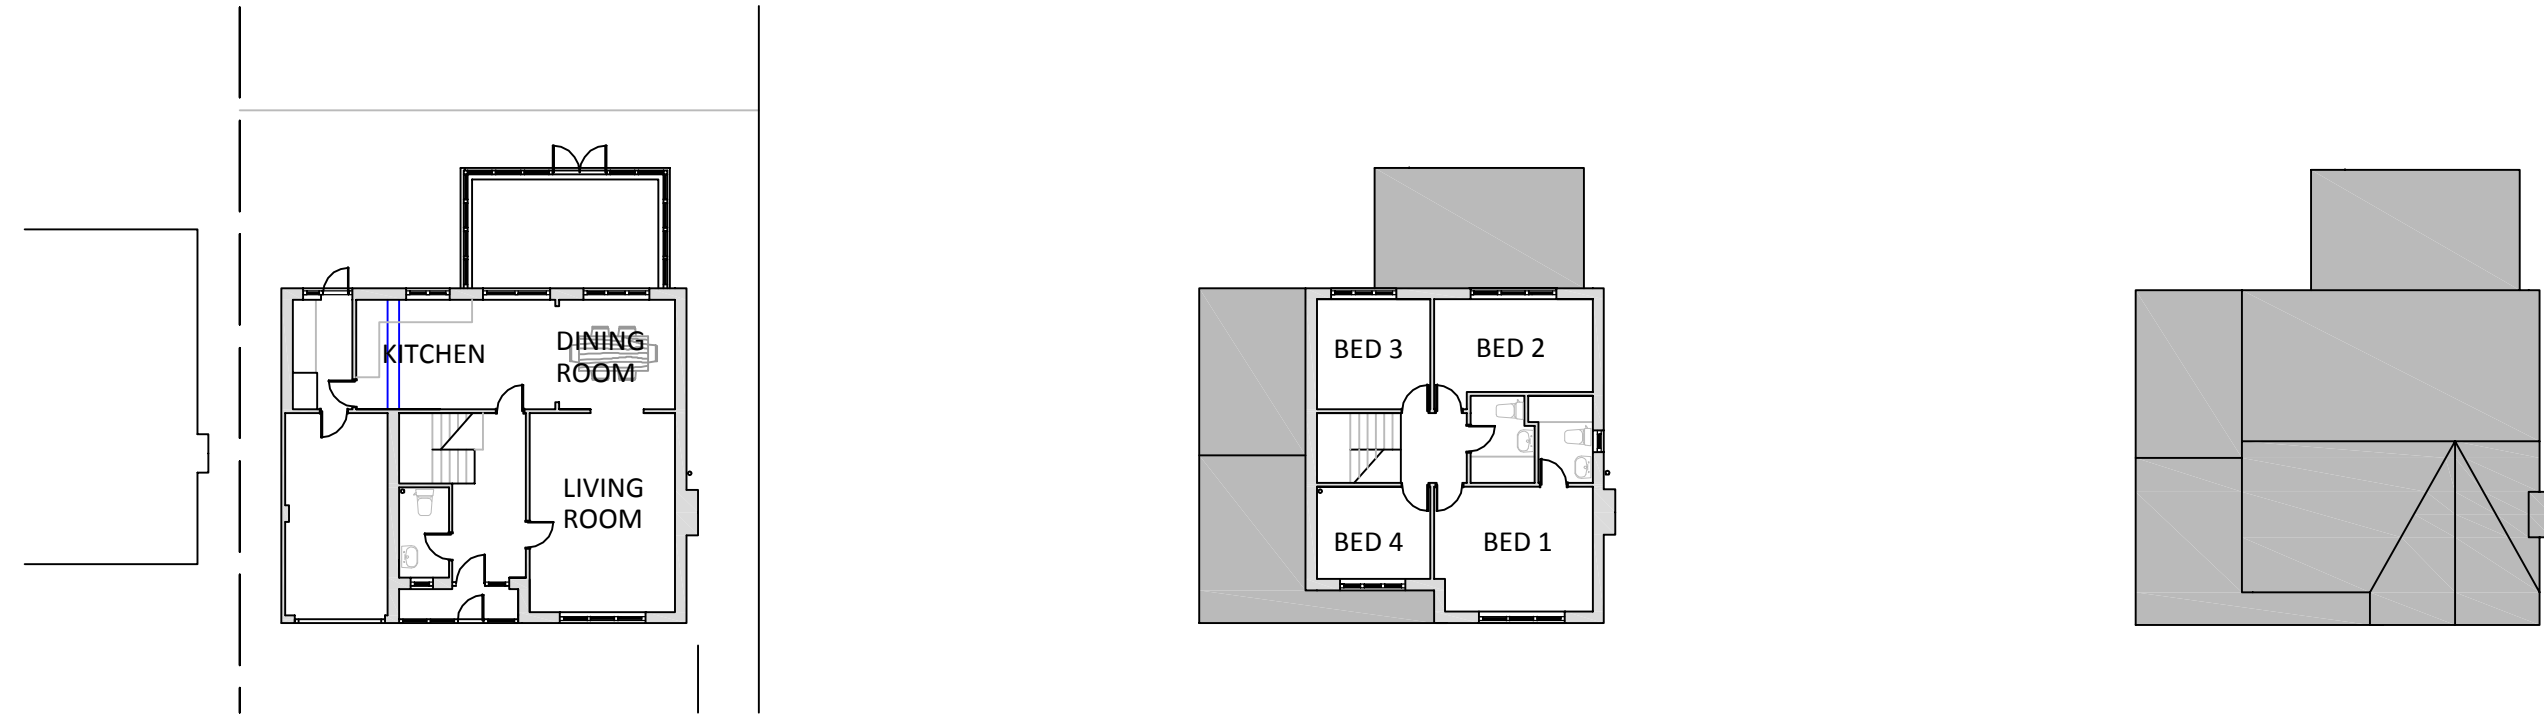


PROPOSED PLANS  
GROUND FLOOR PLAN

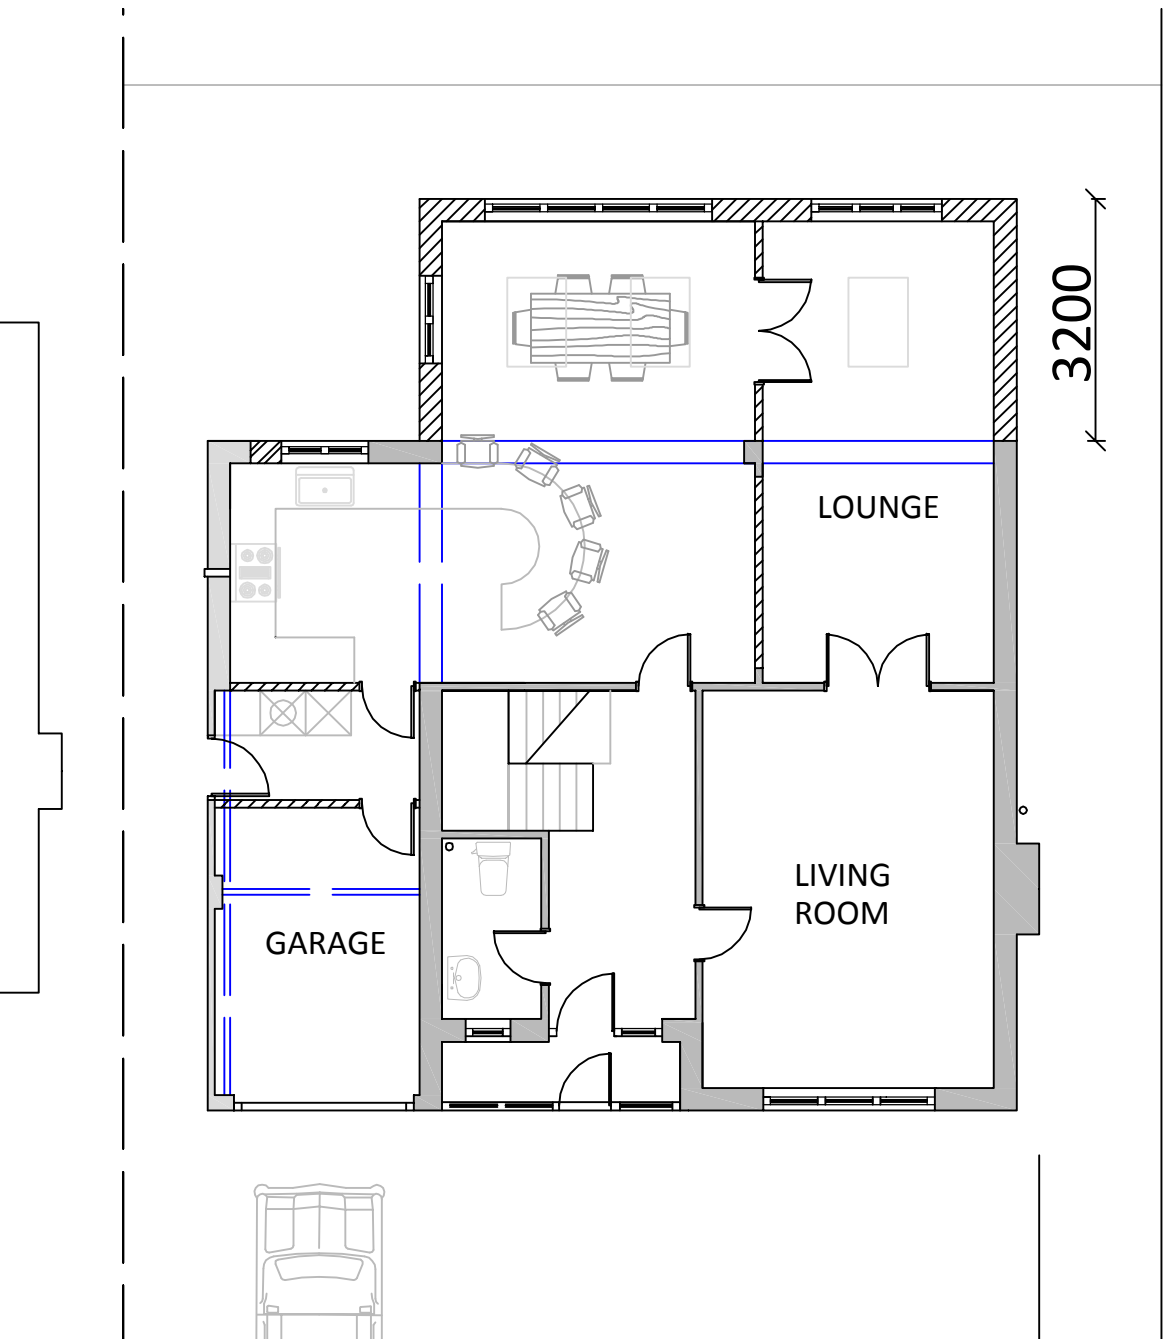

FIRST FLOOR PLAN

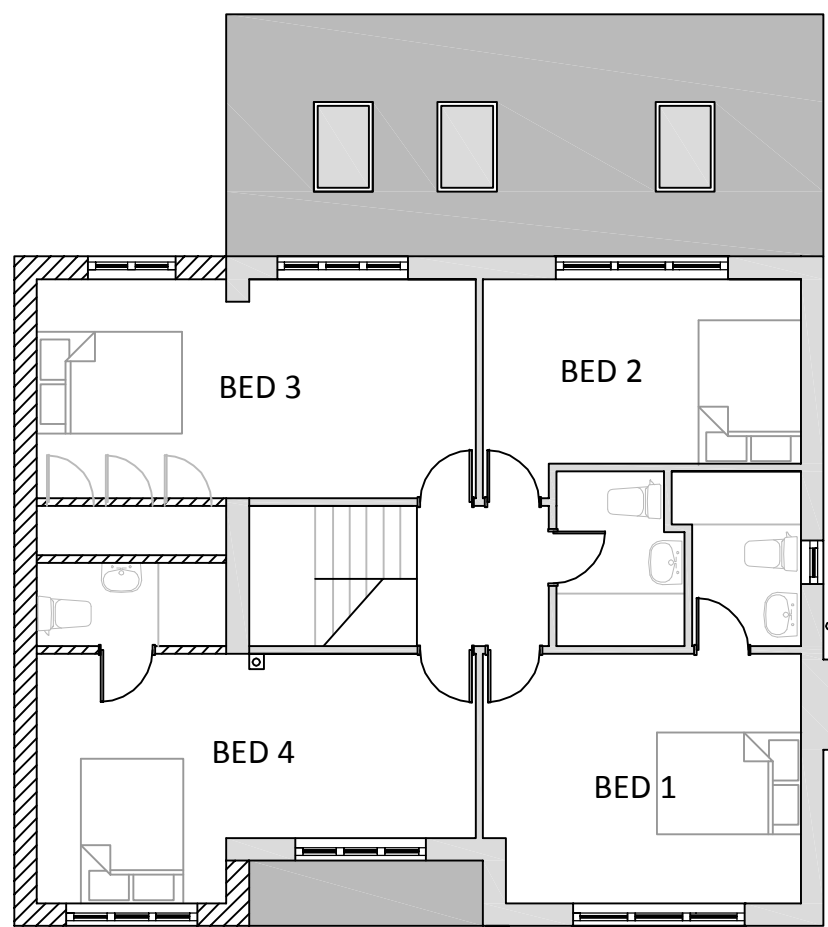

ROOF PLAN

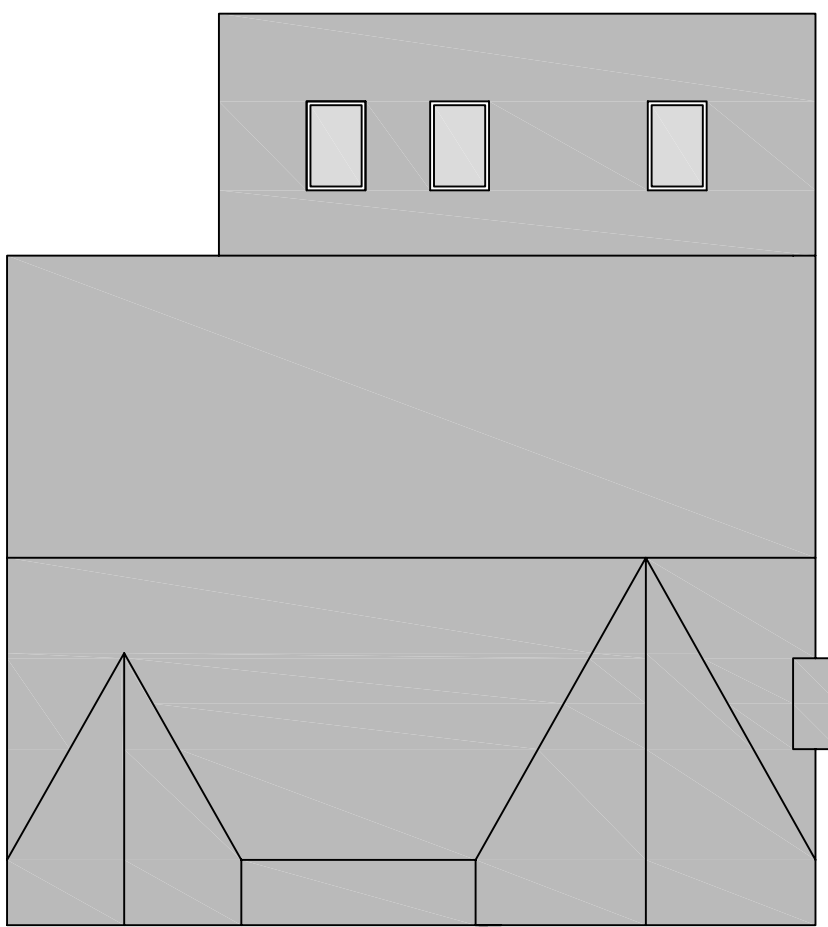

MATERIALS:

WINDOWS & DOORS

- New windows and doors to be brown UPVC double glazed units to match existing
- Reconstituted stone lintels and cills where shown

WALLS

- Reconstituted Stone external walls to match existing dwelling

ROOF

- Roof covering to match existing to side extension
- Marley Wessex concrete interlocking tile to rear extension

IT IS THE RESPONSIBILITY OF THE CONTRACTOR TO CHECK ALL MEASUREMENTS ON SITE PRIOR TO WORK COMMENCING

**Planning Drawings**

**First Floor Side Extension  
& Single Storey Rear Extension**

1 Stockton Drive  
Chinley  
High Peak  
SK23 6DG

Scale - 1:100 @ A1  
unless stated  
Drawn By - EH  
Date -11.2014

Rev	Description	Date
A	Amendments following client comments	15.12

DRAWING REF: 1SD/PL/01/A

**Plans & Design**

Emma Hall MBEng BA hons  
www.plansanddesign.co.uk  
07912 845 210