



Area Schedule

Gross External Area
38,260 sqft (3,555 sqm)

Gross Internal Area
34,639 sqft (3,216 sqm)

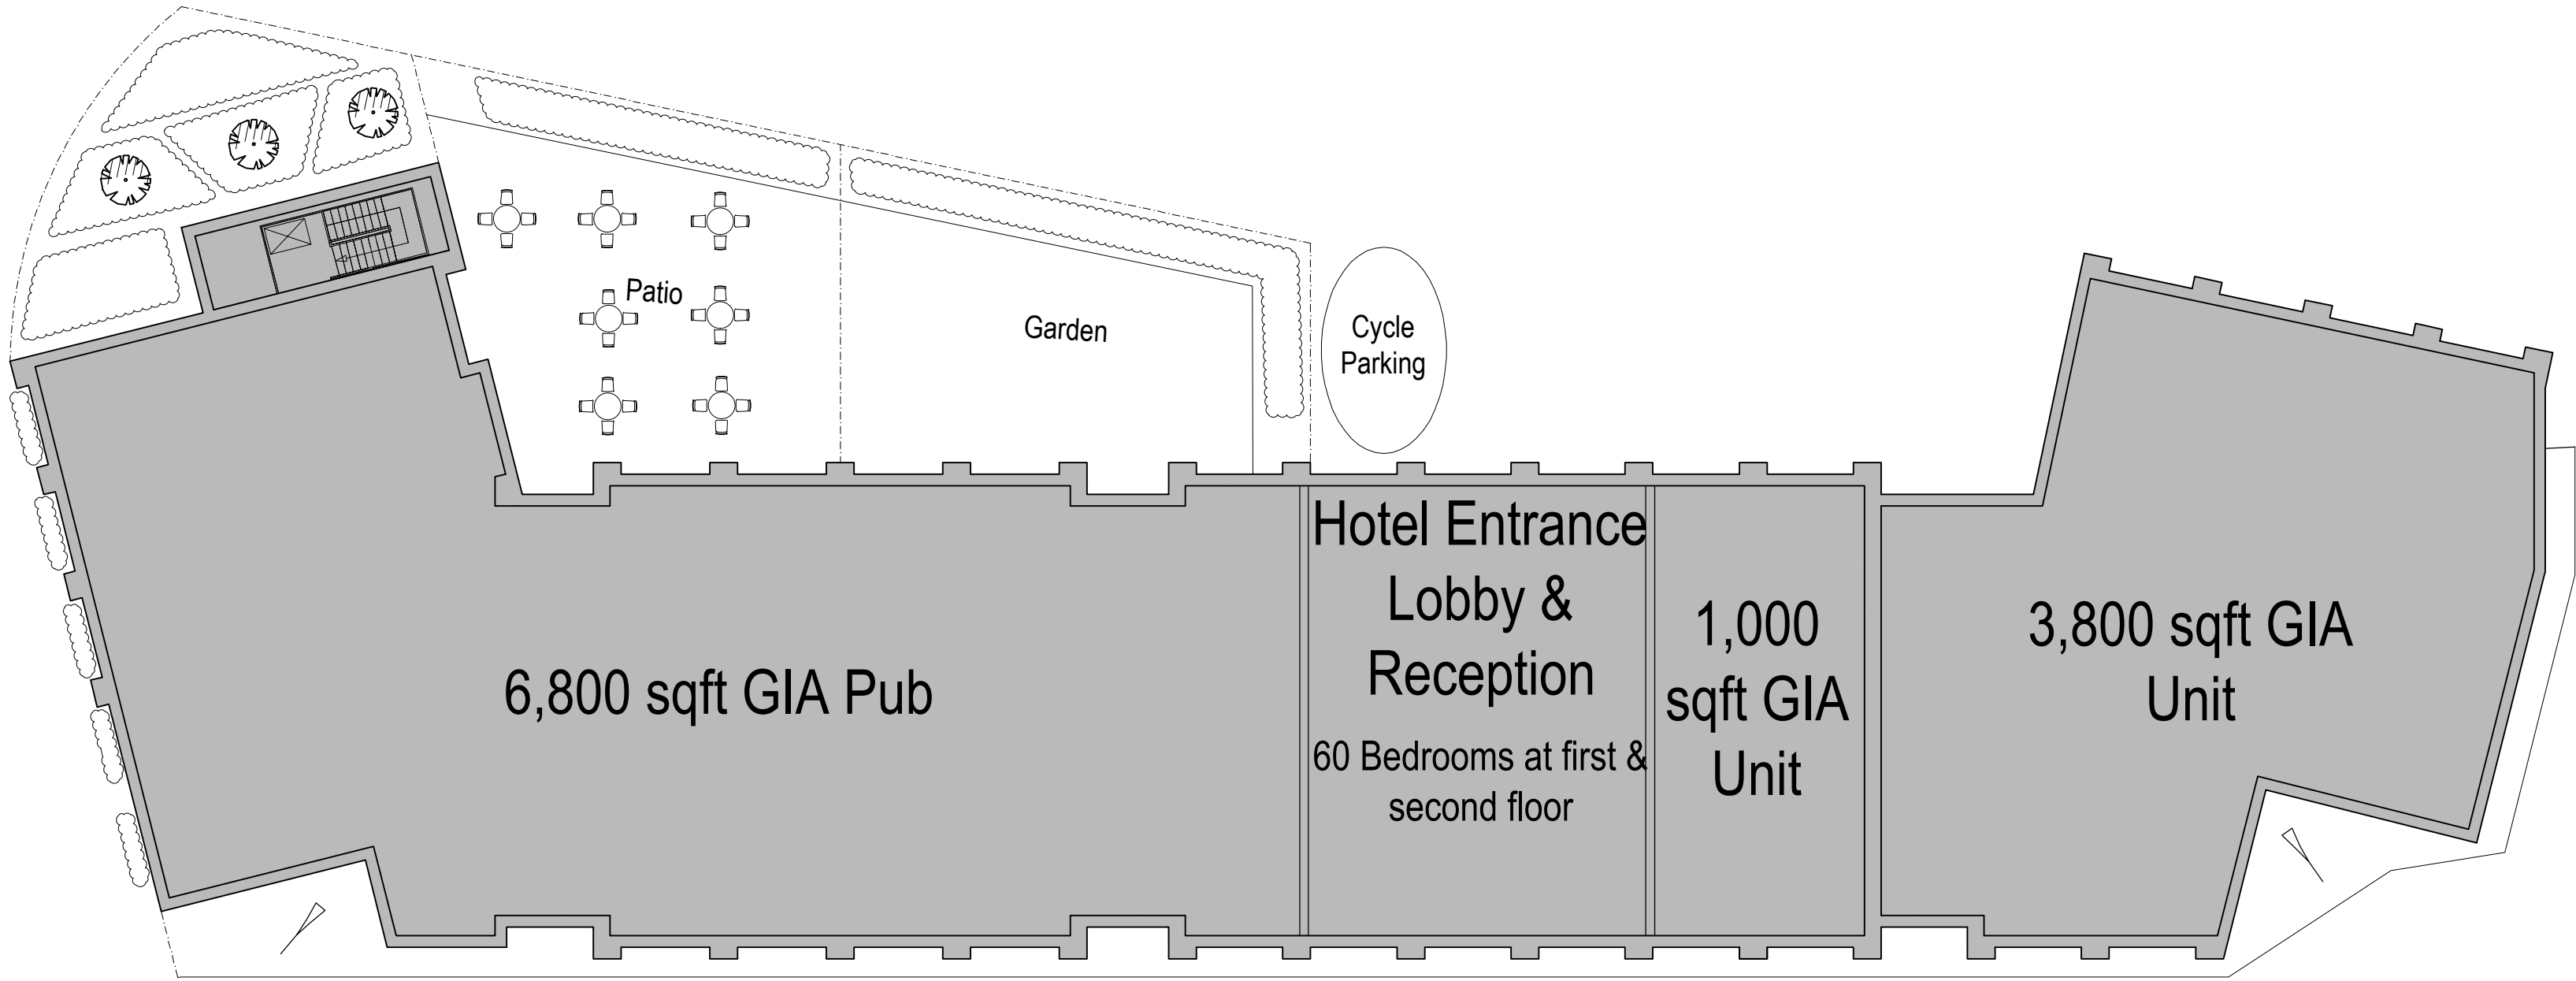

Ground Floor Plan

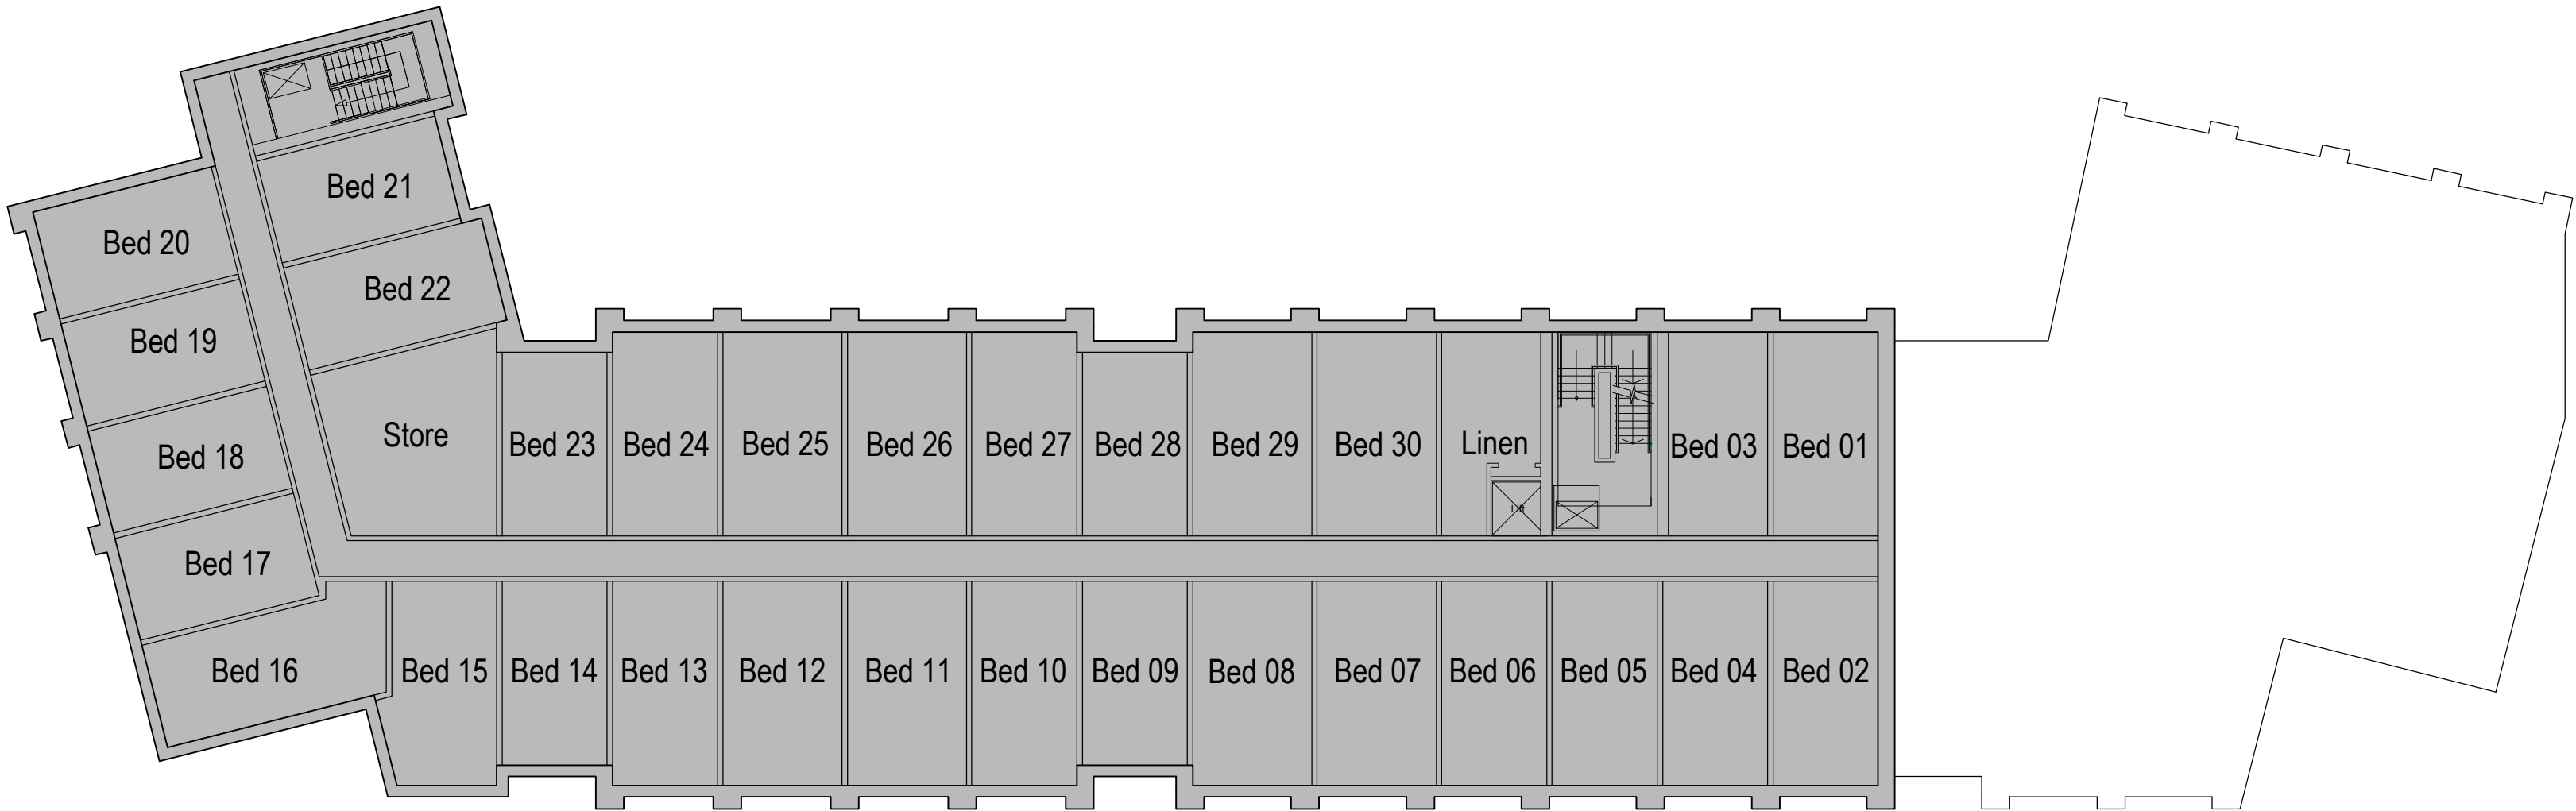

First & Second Floor Plans

C 28/11/14	Lower ground floor and first floor plans updated	DGDC
B 16/10/14	Garage updated	WFDG
A 10/10/14	General floor plan updated	WFDG

No.	Date	Description	Drawn/Checked By
-----	------	-------------	------------------

CLIENT
**CONSOLIDATED
PROPERTY
GROUP**

PROJECT
STATION ROAD, BUXTON

TITLE
**PROPOSED BUILDING PLANS
HOTEL & RETAIL BLOCK**

DRAWING STATUS
PLANNING

DRAWN	DG	CHECKED	DC
-------	----	---------	----

SCALE **1:200 @ A1**

DATE **OCTOBER 2014**

WCEC architects
Chesterfield London Livingston
01246 260261 020 3388 0019 08700 555915
email@wcec.co.uk www.wcec.co.uk

JOB NO.	DRAWING NO.	REV
13-191	PL-04	C

