


Typical Upper Floor Plan

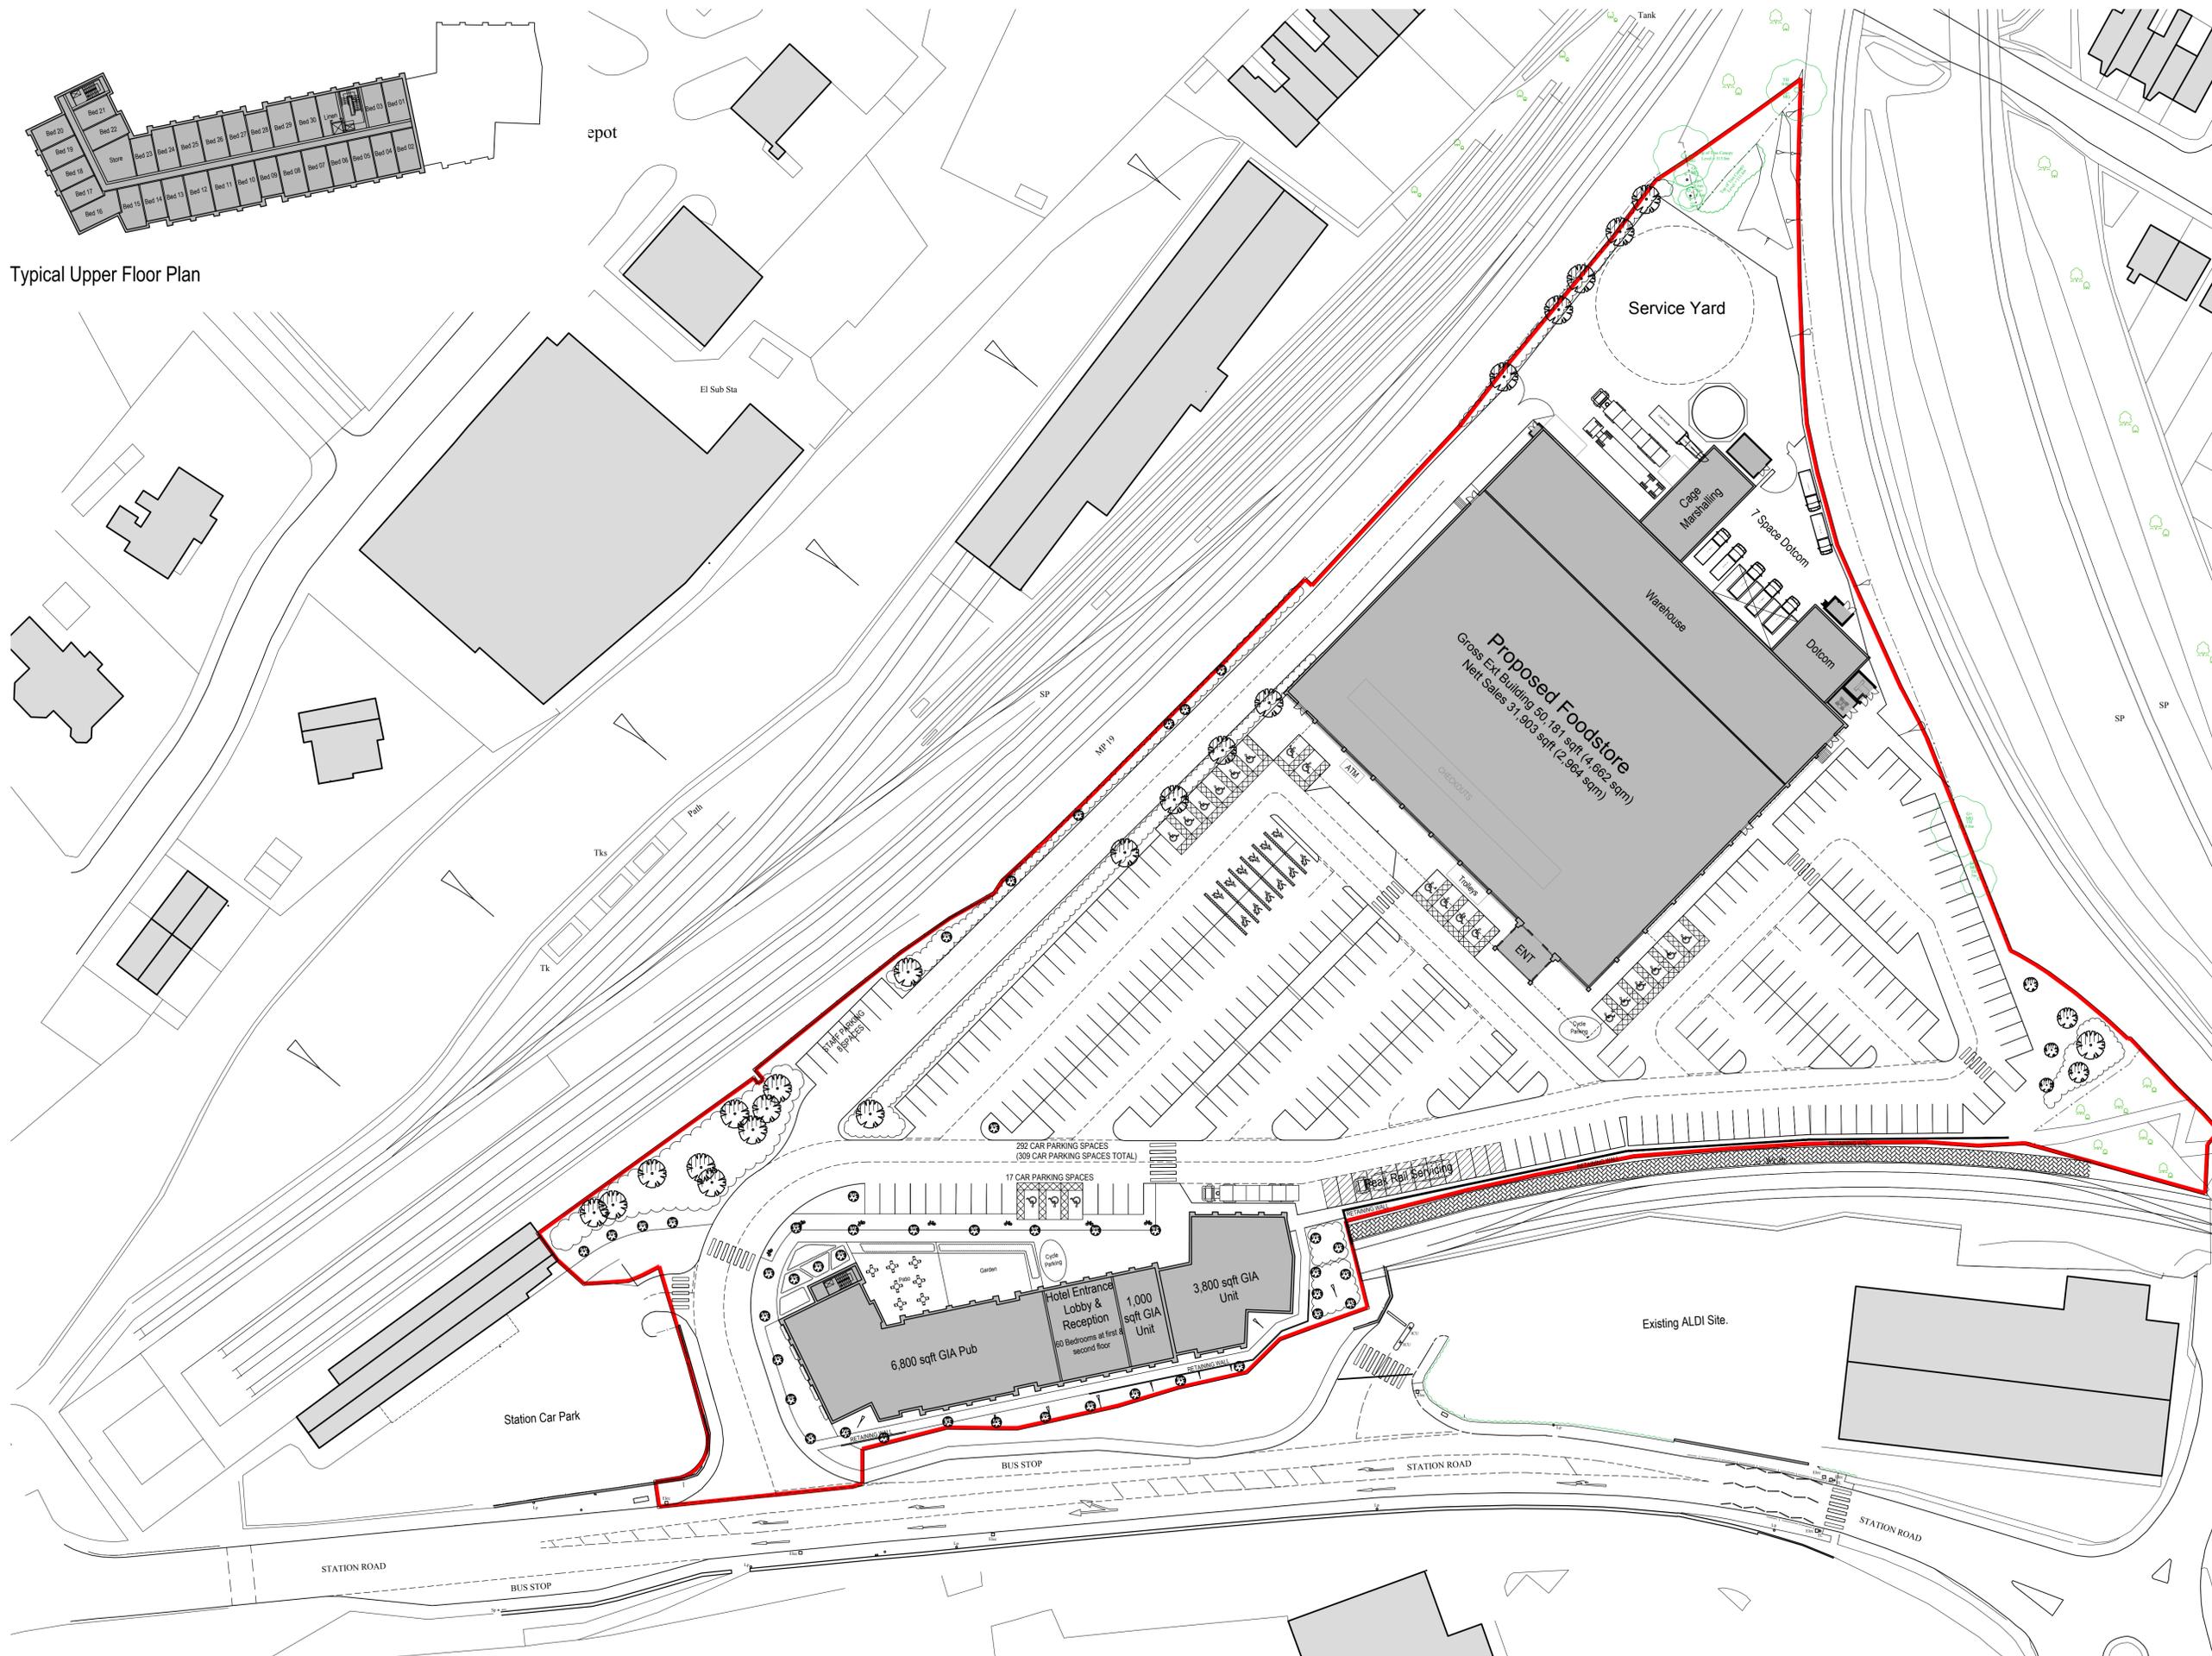

Site Plan

© WCEC ARCHITECTS - DISCLAIMER:

This drawing is copyright and shall not be reproduced nor used for any other purpose without the written permission of the Architects. This drawing must be read in conjunction with all other related drawings and documentation. It is the contractors responsibility to ensure full compliance with the Building Regulations. Do not scale from this drawing, use figured dimensions only. It is the contractors responsibility to check and verify all dimensions on site. Any discrepancies to be reported immediately.
 IF IN DOUBT ASK.
 Materials not in conformity with relevant British or European Standards/Codes of practice or materials known to be deleterious to health & safety must not be used or specified on this project.

XREF'S IN THIS DRAWING



Site Area
 6.14 Acres
 2.486 Ha

C	31.10.14	Final 8 Panel (Final layout presented, Final for boundary layout)	JG/GC
B	31.10.14	Final boundary presented	JG/GC
A	18.10.14	Final boundary presented	WJ/GC
M	3	Issue	Drawn/Checked By

CLIENT
CONSOLIDATED PROPERTY GROUP

PROJECT
STATION ROAD, BUXTON

TITLE
PROPOSED SITE LAYOUT PLAN

DRAWING STATUS
PLANNING

DRAWN **DG** CHECKED **DC**

SCALE **1:500 @ A1 1:1000 @ A3**

DATE **OCTOBER 2014**

wcec architects

Carrwood Court, Carrwood Road
 Sheepbridge, Chesterfield, S41 9QB
 t: 01246 260261, e: email@wcec.co.uk, www.wcec.co.uk

JOB NO.	DRAWING NO.	REV
13-191	PL-03	C

