



BLOCK 2 SECOND FLOOR PLAN

Plot 6 (Flats 5 & 6), Plot 7, Plot 8, Plot 9

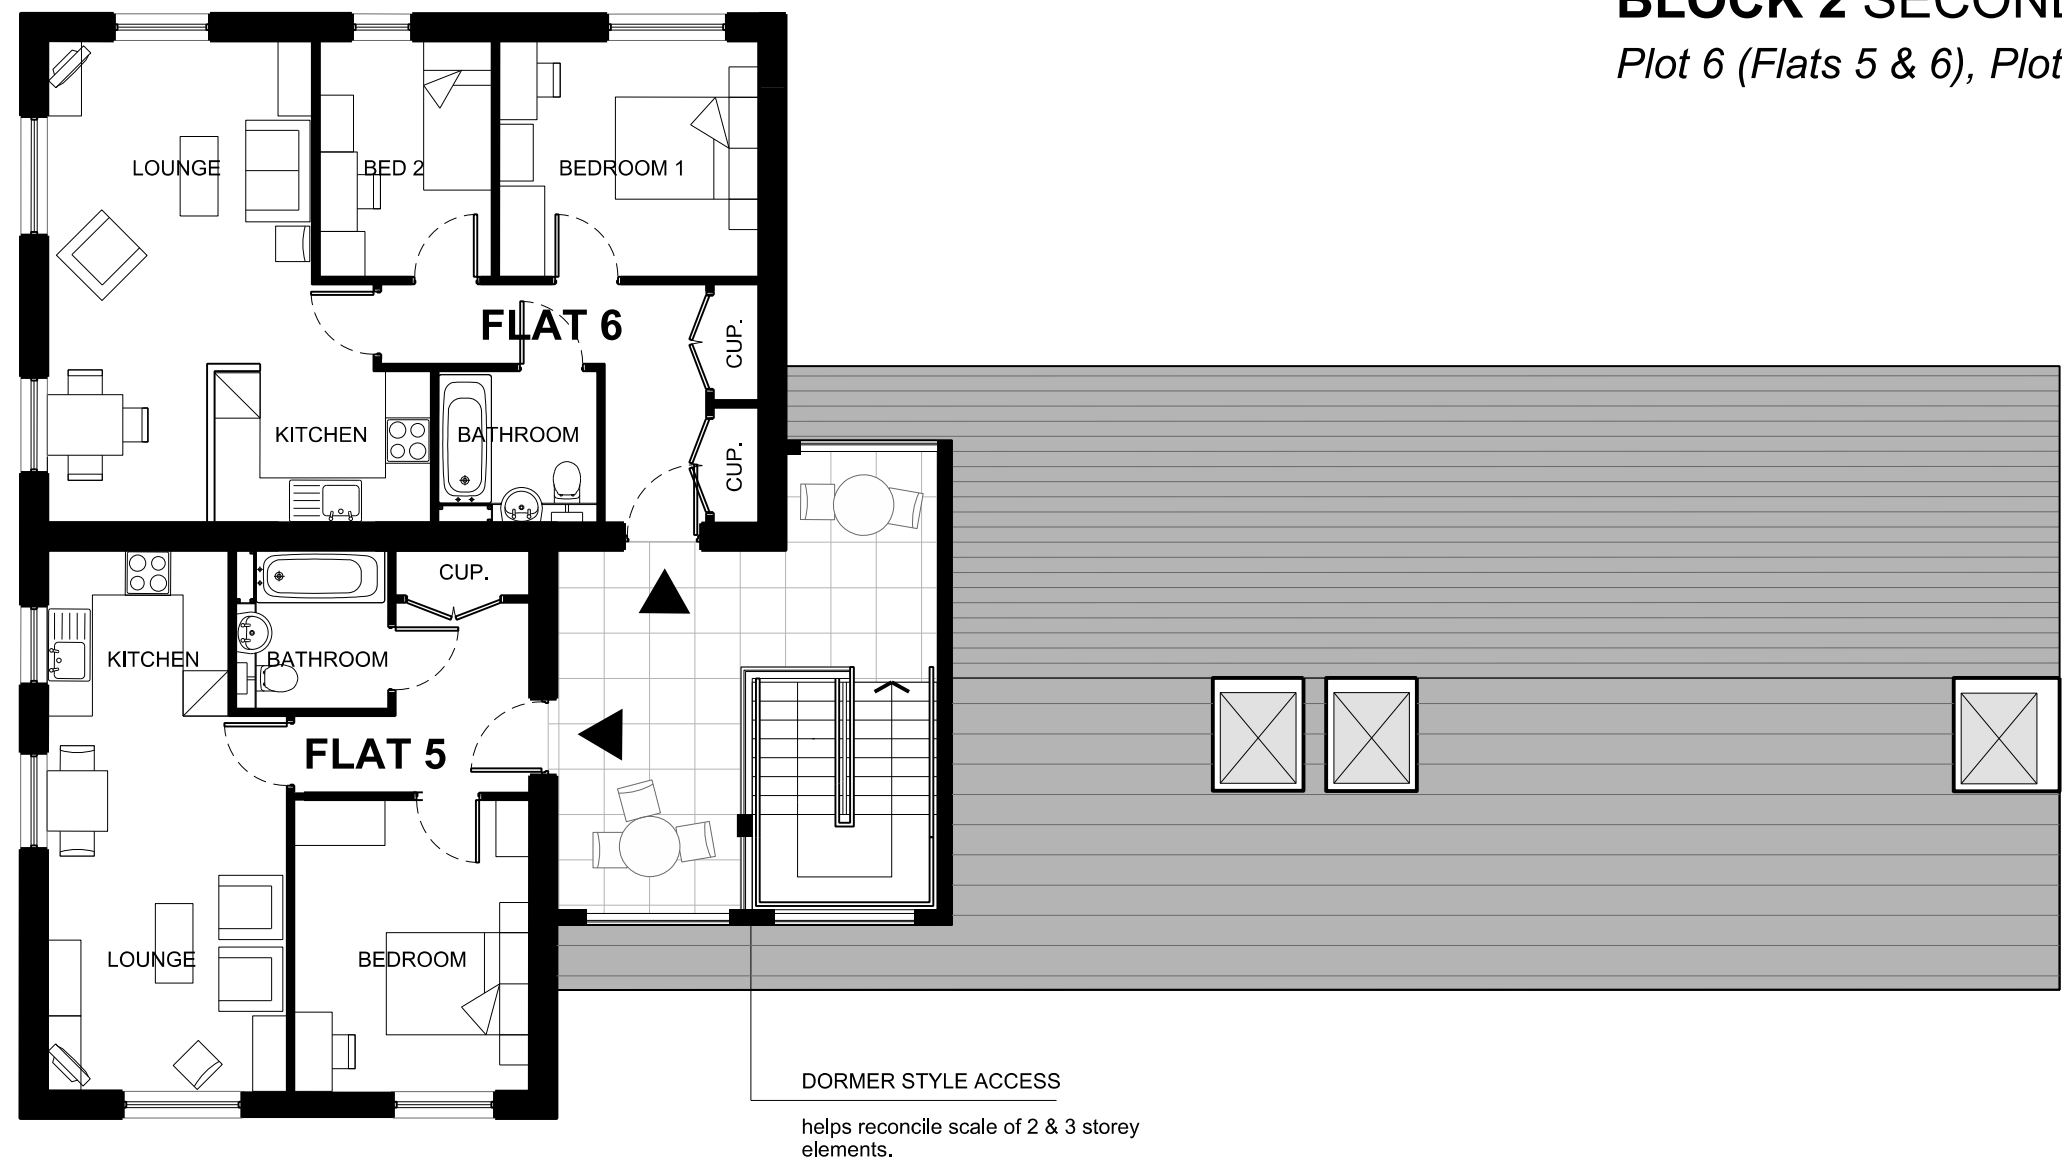


BLOCK 2 FIRST FLOOR PLAN

Plot 6 (Flats 3 & 4), Plot 7, Plot 8, Plot 9

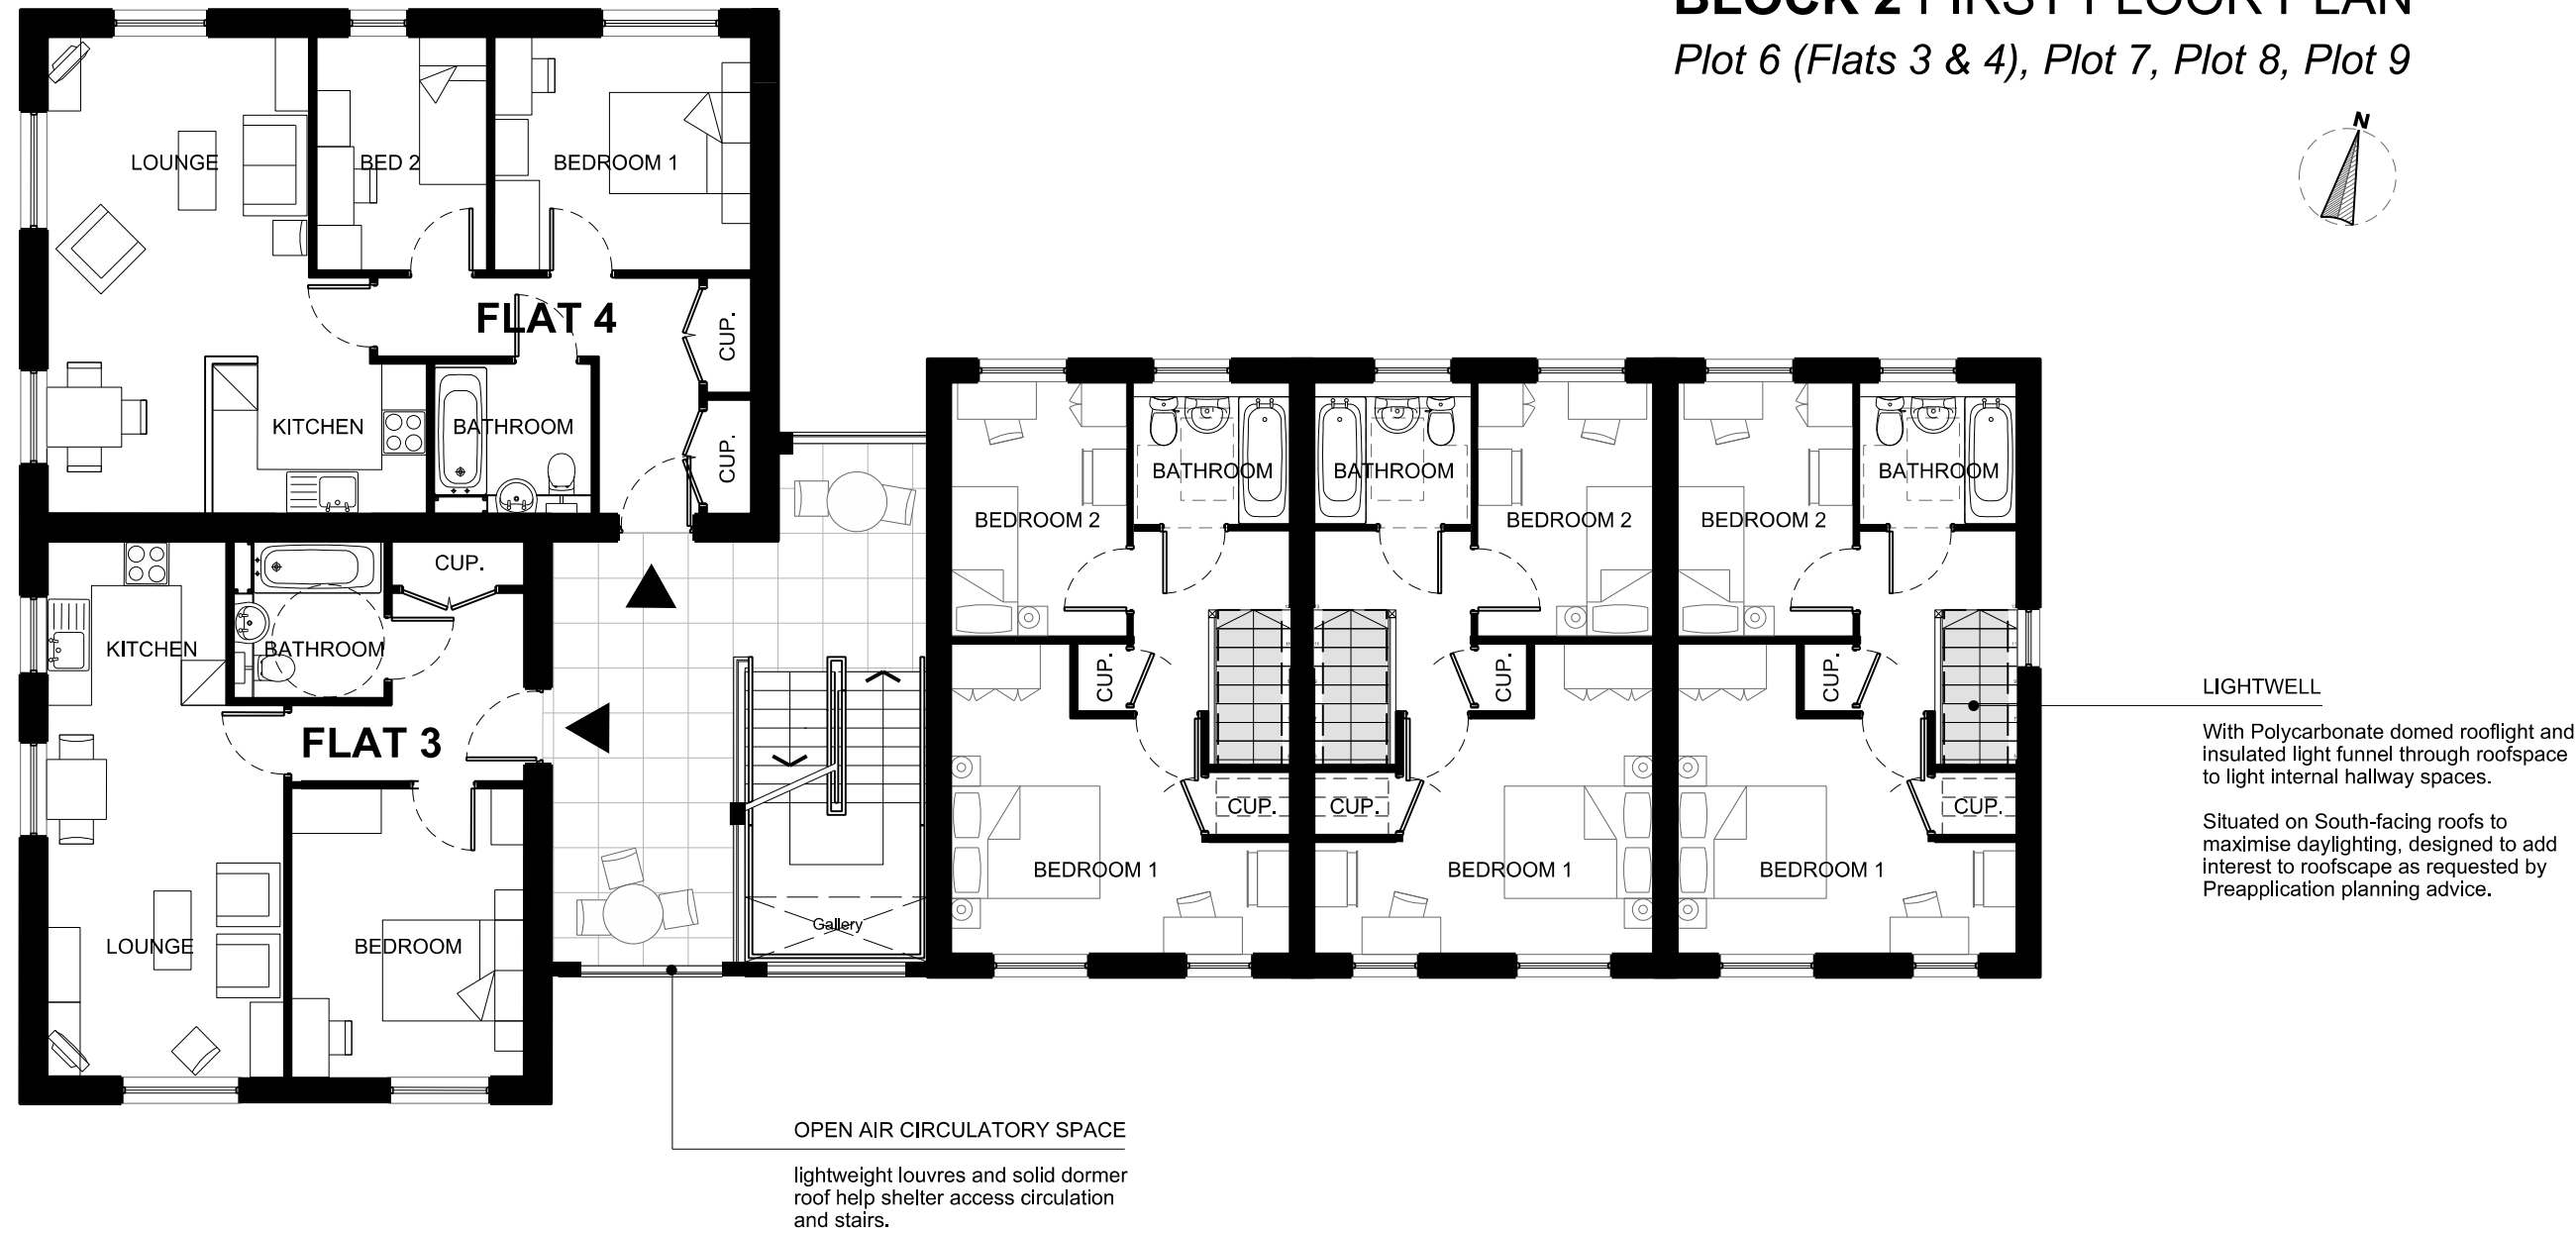


BLOCK 2 GROUND FLOOR PLAN

Plot 6 (Flats 1 & 2), Plot 7, Plot 8, Plot 9

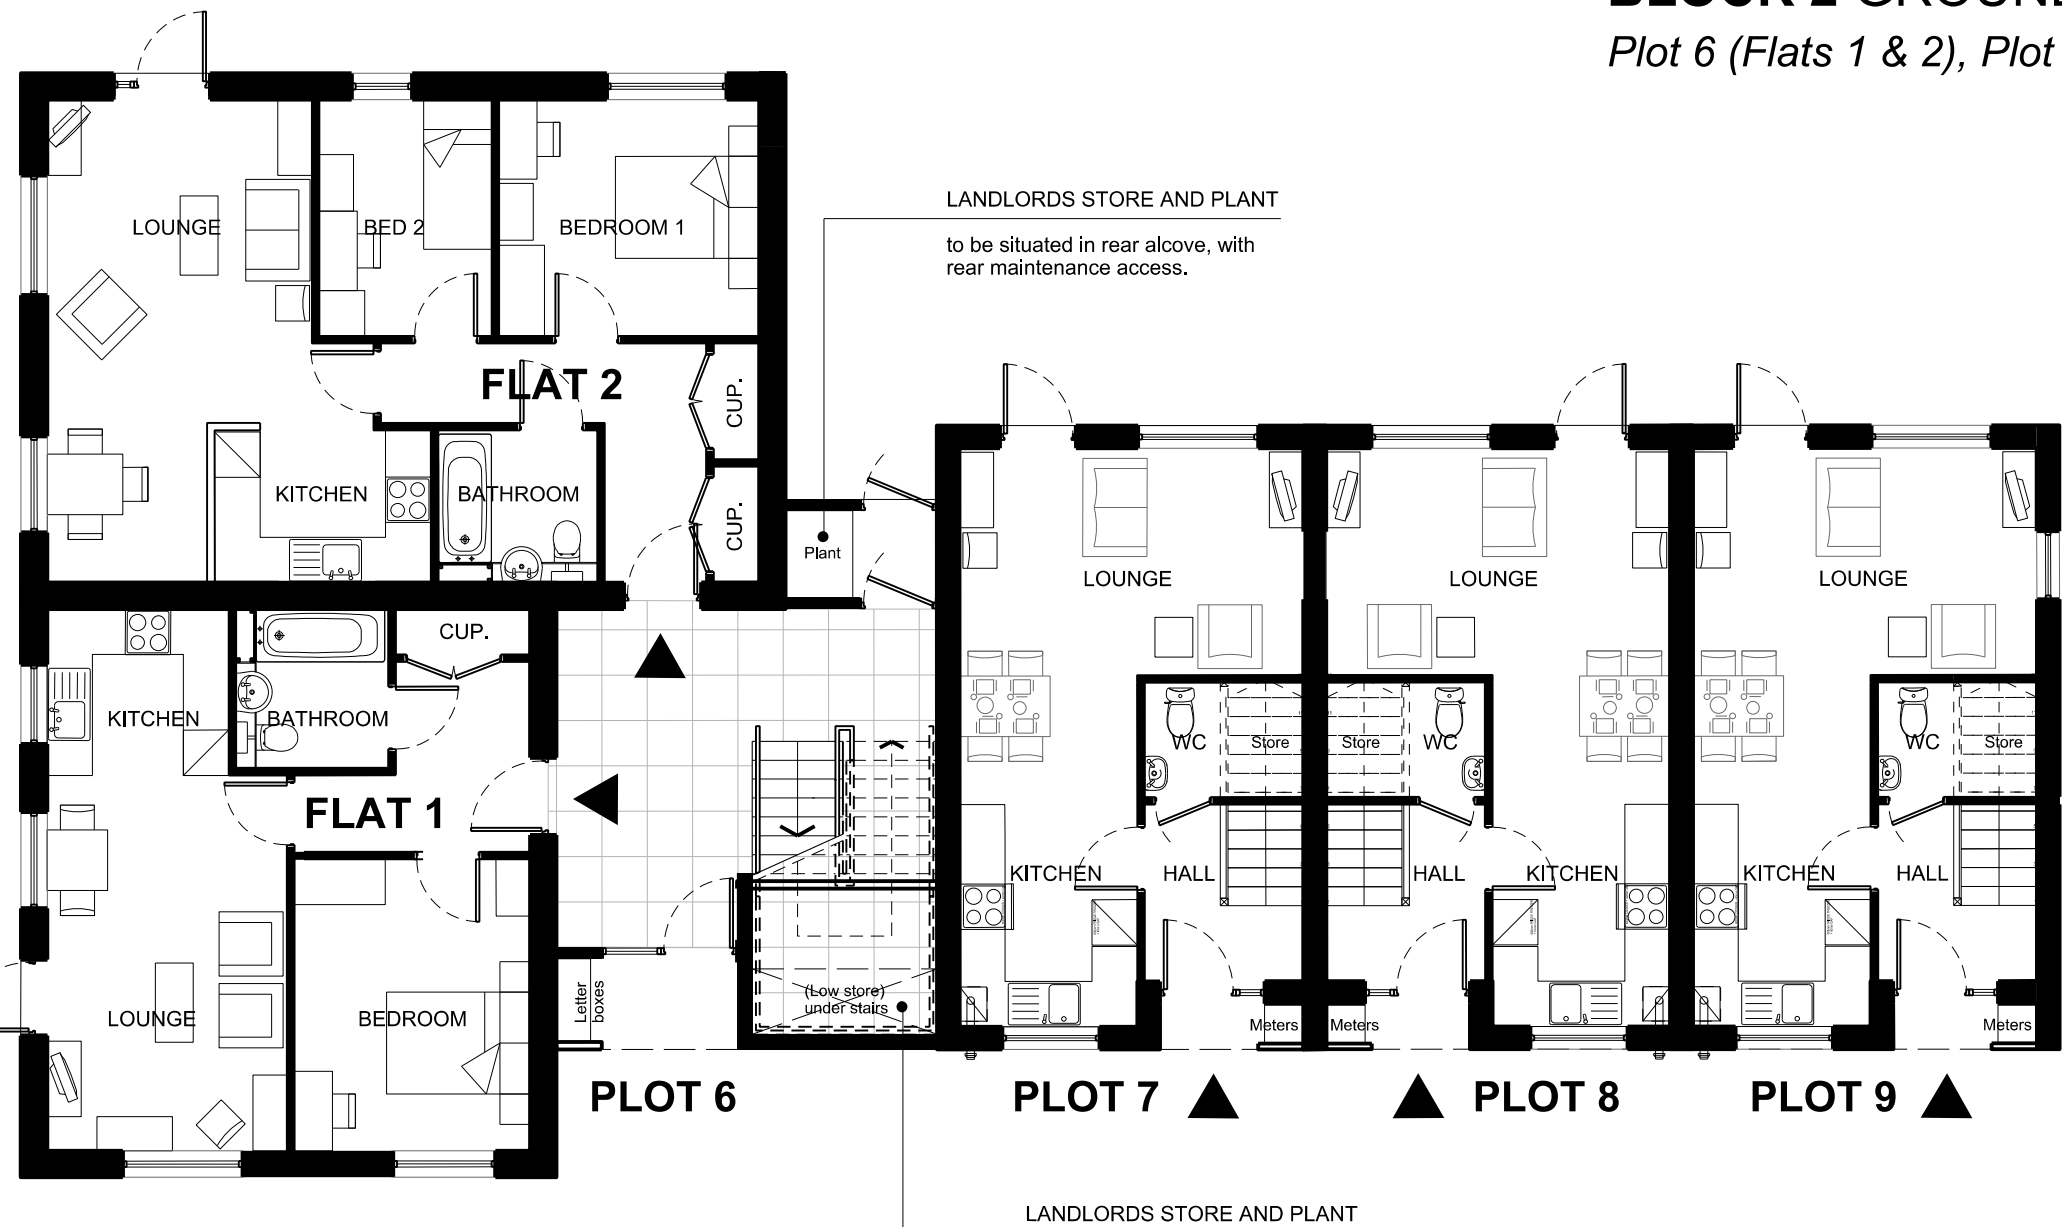


BLOCK 1 ROOF PLAN

Plot 1, Plot 2, Plot 3, Plot 4, Plot 5

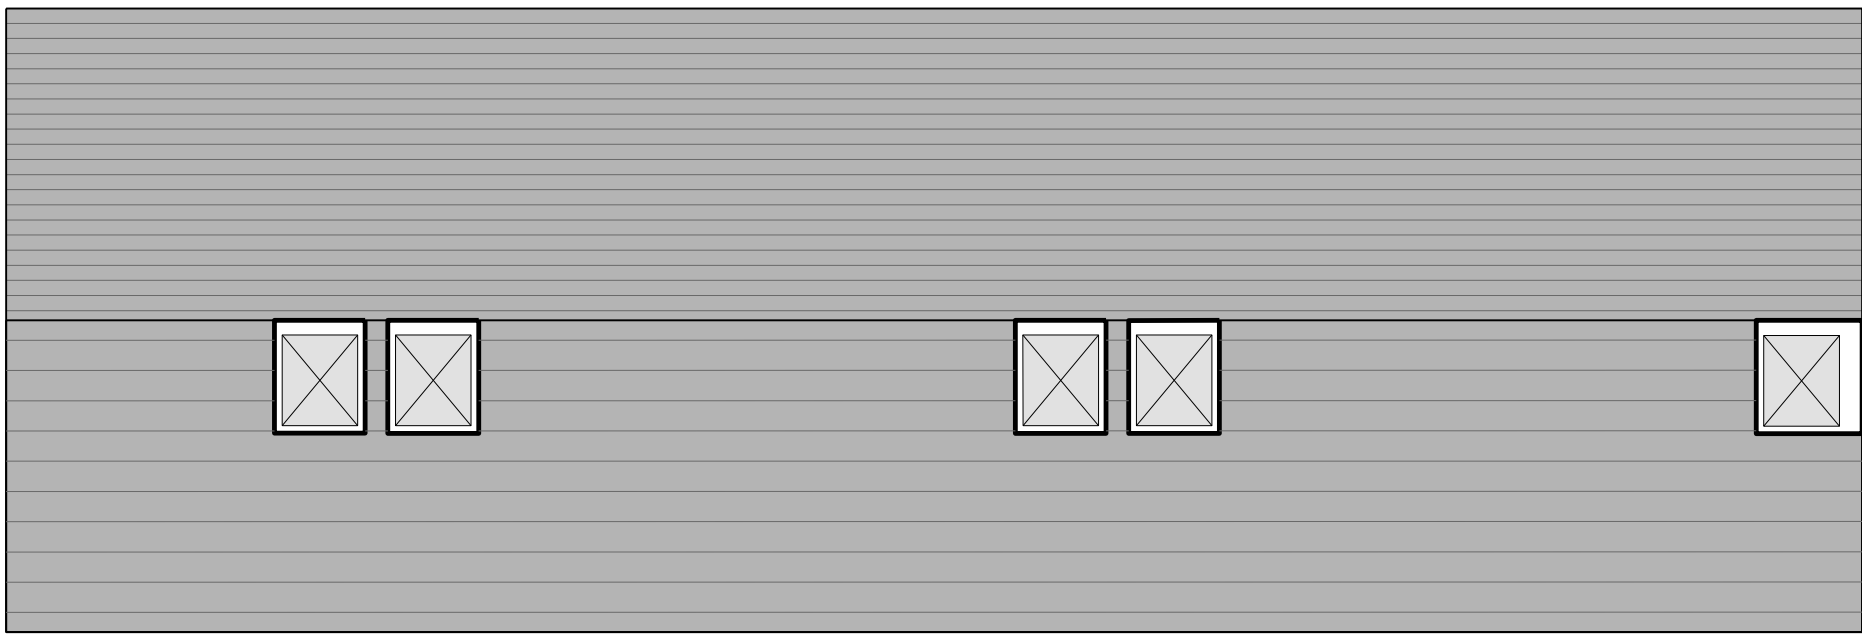


BLOCK 1 FIRST FLOOR PLAN

Plot 1, Plot 2, Plot 3, Plot 4, Plot 5

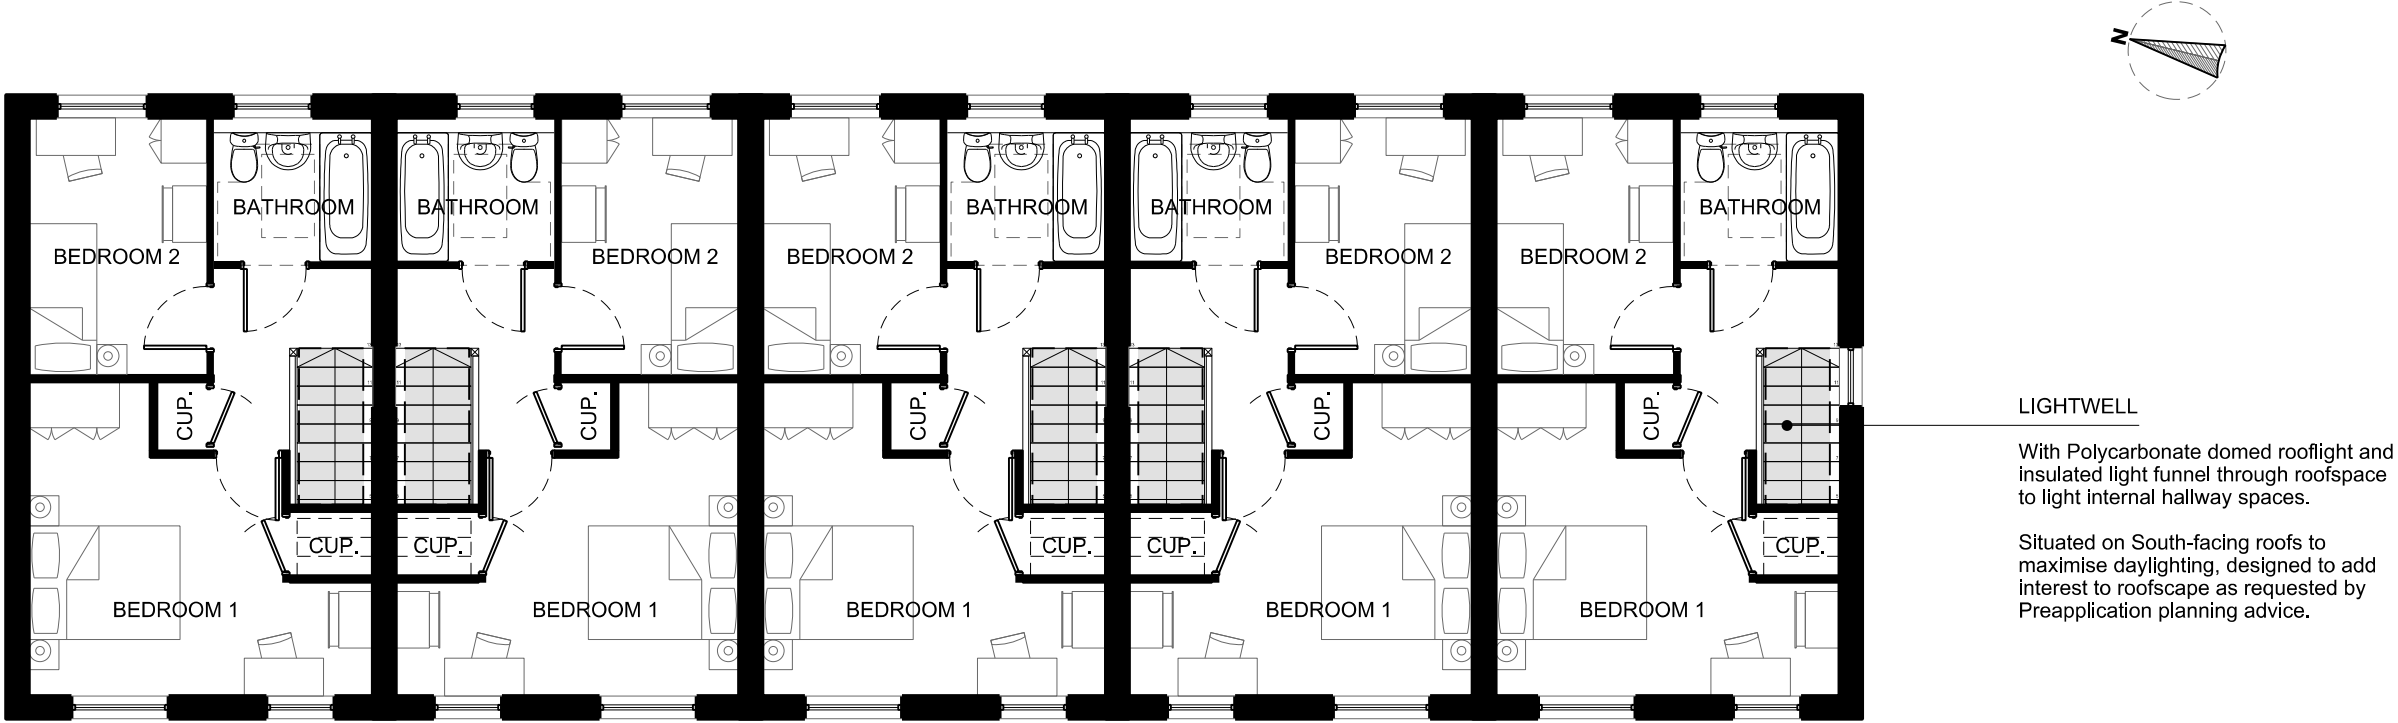

BLOCK 1 GROUND FLOOR PLAN

Plot 1, Plot 2, Plot 3, Plot 4, Plot 5

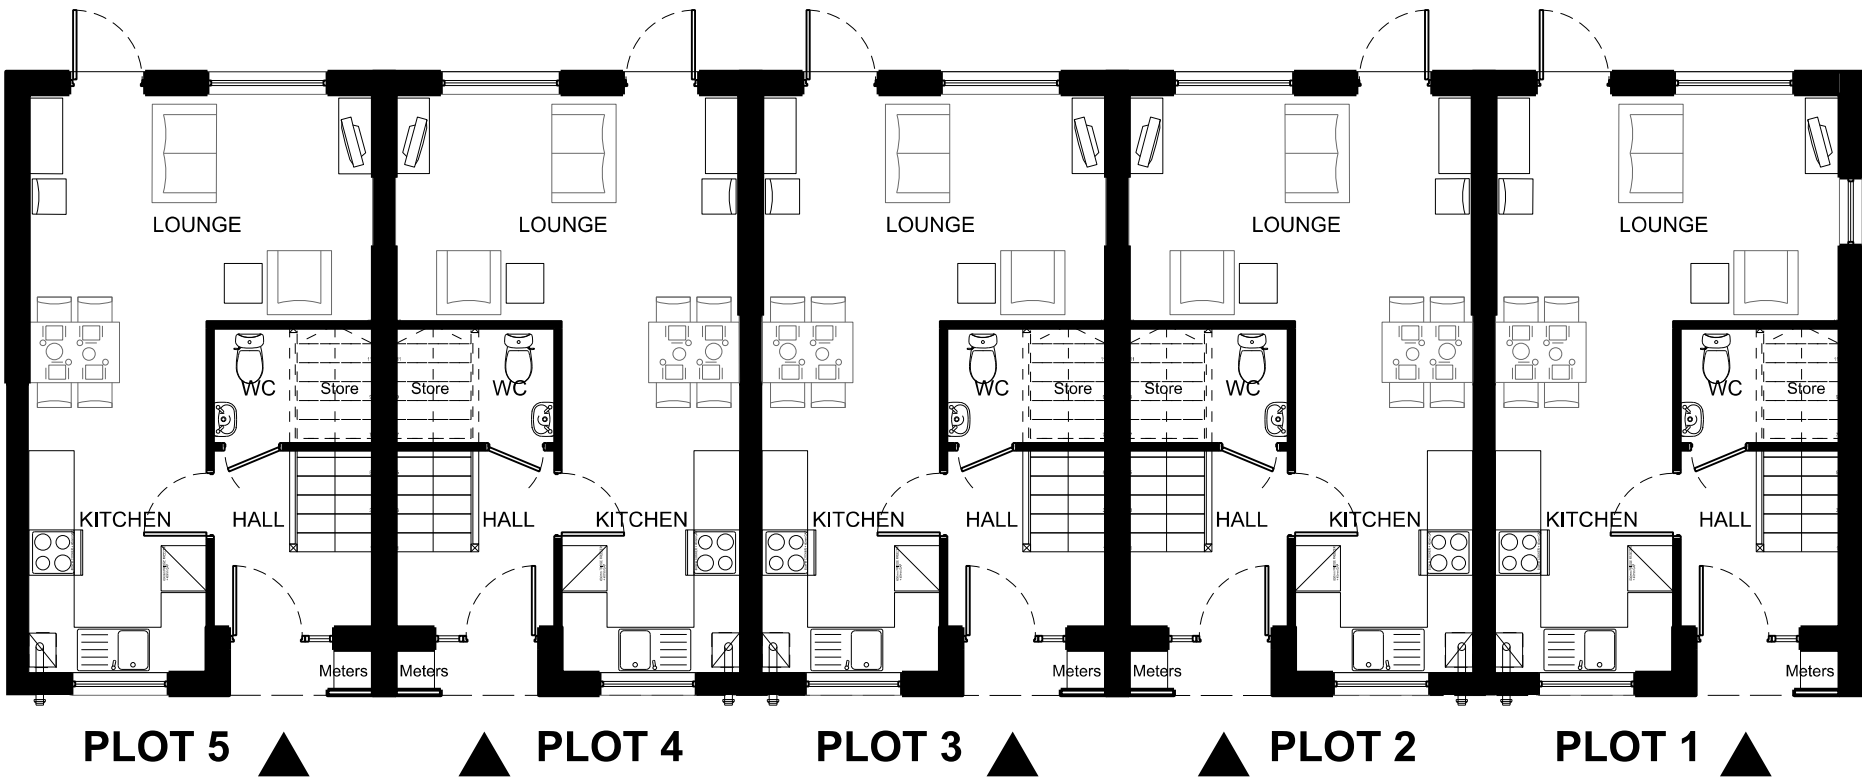

Refer to L04 for full roof plans

PROJECT	TITLE	SIZE	STATUS
Victoria Park Road, Buxton Affordable Homes Consultancy	Proposed Floor Plans Blocks 1 & 2	A1	PLANNING
PROJECT	PROJECT No	1522	L05
DRAWN BY	CHECKED	RN	RM
DATE	SCALE (1:100)	JAN 15	1:100
JOHN MCCALL ARCHITECTS LTD No.1 Arts Village, Henry Street, Liverpool L1 5BS Tel: 0151 707 1818 Fax: 707 1819 Old Coop Building, Church Street, Hayfield, SK22 2JE e-mail: admin@johnmccall.co.uk			