

REVISIONS

Rev	Date	By
A	31/03/2015	LB

Drawings revised as per meeting with Planning Department on 23/03/2015

Site Plan Key

- Existing building
- Proposed building
- Brook (Please note significant level drop between site and brook)

- Indicative existing trees
- Existing trees to be removed
- Proposed new trees

- 1100mm high PPC railings, colour to be gun metal grey
- Existing Stone Wall
- Brook
- Type A: Brook Wall
- 1800mm high stone wall
- Type B: Stone Wall - Chapel Street Entrance
- 1800mm high PPC railings, colour to be gun metal grey
- Type C: Security Railings - Market Street Access

+ Level Existing Levels
(For full existing topographical information please refer to the topographical survey)

+ Level Proposed Levels
(Please note that this level has been set without the advice of a structural engineer and may be subject to change once detailed design of the foundations and drainage is undertaken)

Apartments: 36 no apartments, 17 no one-bedroom and 19 no two-bedroom.
Car Parking: 27 no spaces, including 2 no disabled spaces.
Car Parking to Apartment Ratio: 75%

ALL DIMENSIONS TO BE CHECKED ON SITE
WORK TO FIGURED DIMENSIONS ONLY
REPORT DISCREPANCIES TO THE
ARCHITECT AT ONCE BEFORE PROCEEDING

pozzoni
Woodville House
2 Woodville Road
Altrincham
WA14 2PH
+44 161 928 7848
www.pozzoni.co.uk
architects@pozzoni.co.uk

THE PLANNING BUREAU LIMITED
Town Planners • Architects
G. L. Day B.Sc., B.Arch., R.I.B.A.
Design Director
York Altrincham
Tel: 01904 528822 Tel: 0161 927 7801

Client
McCarthy & Stone
Later Life. Greater Life


© McCarthy & Stone Retirement Lifestyles Limited
All rights reserved. The reproduction of all or any part of this drawing/document and/or construction of any building or part of a building or structure to which this drawing/document relates without the written permission of the copyright owner is prohibited.

Project Title
Later Life Housing
Chapel Street
Glossop

Drawing Title
Site Plan as Proposed

Scale: 1 : 200 @A1 Date: 28/08/14
Drawn: LB Checked: NC
Drawing No. 1988-1-002 Rev. A

CAD plot date: 31/03/2015 16:27:31

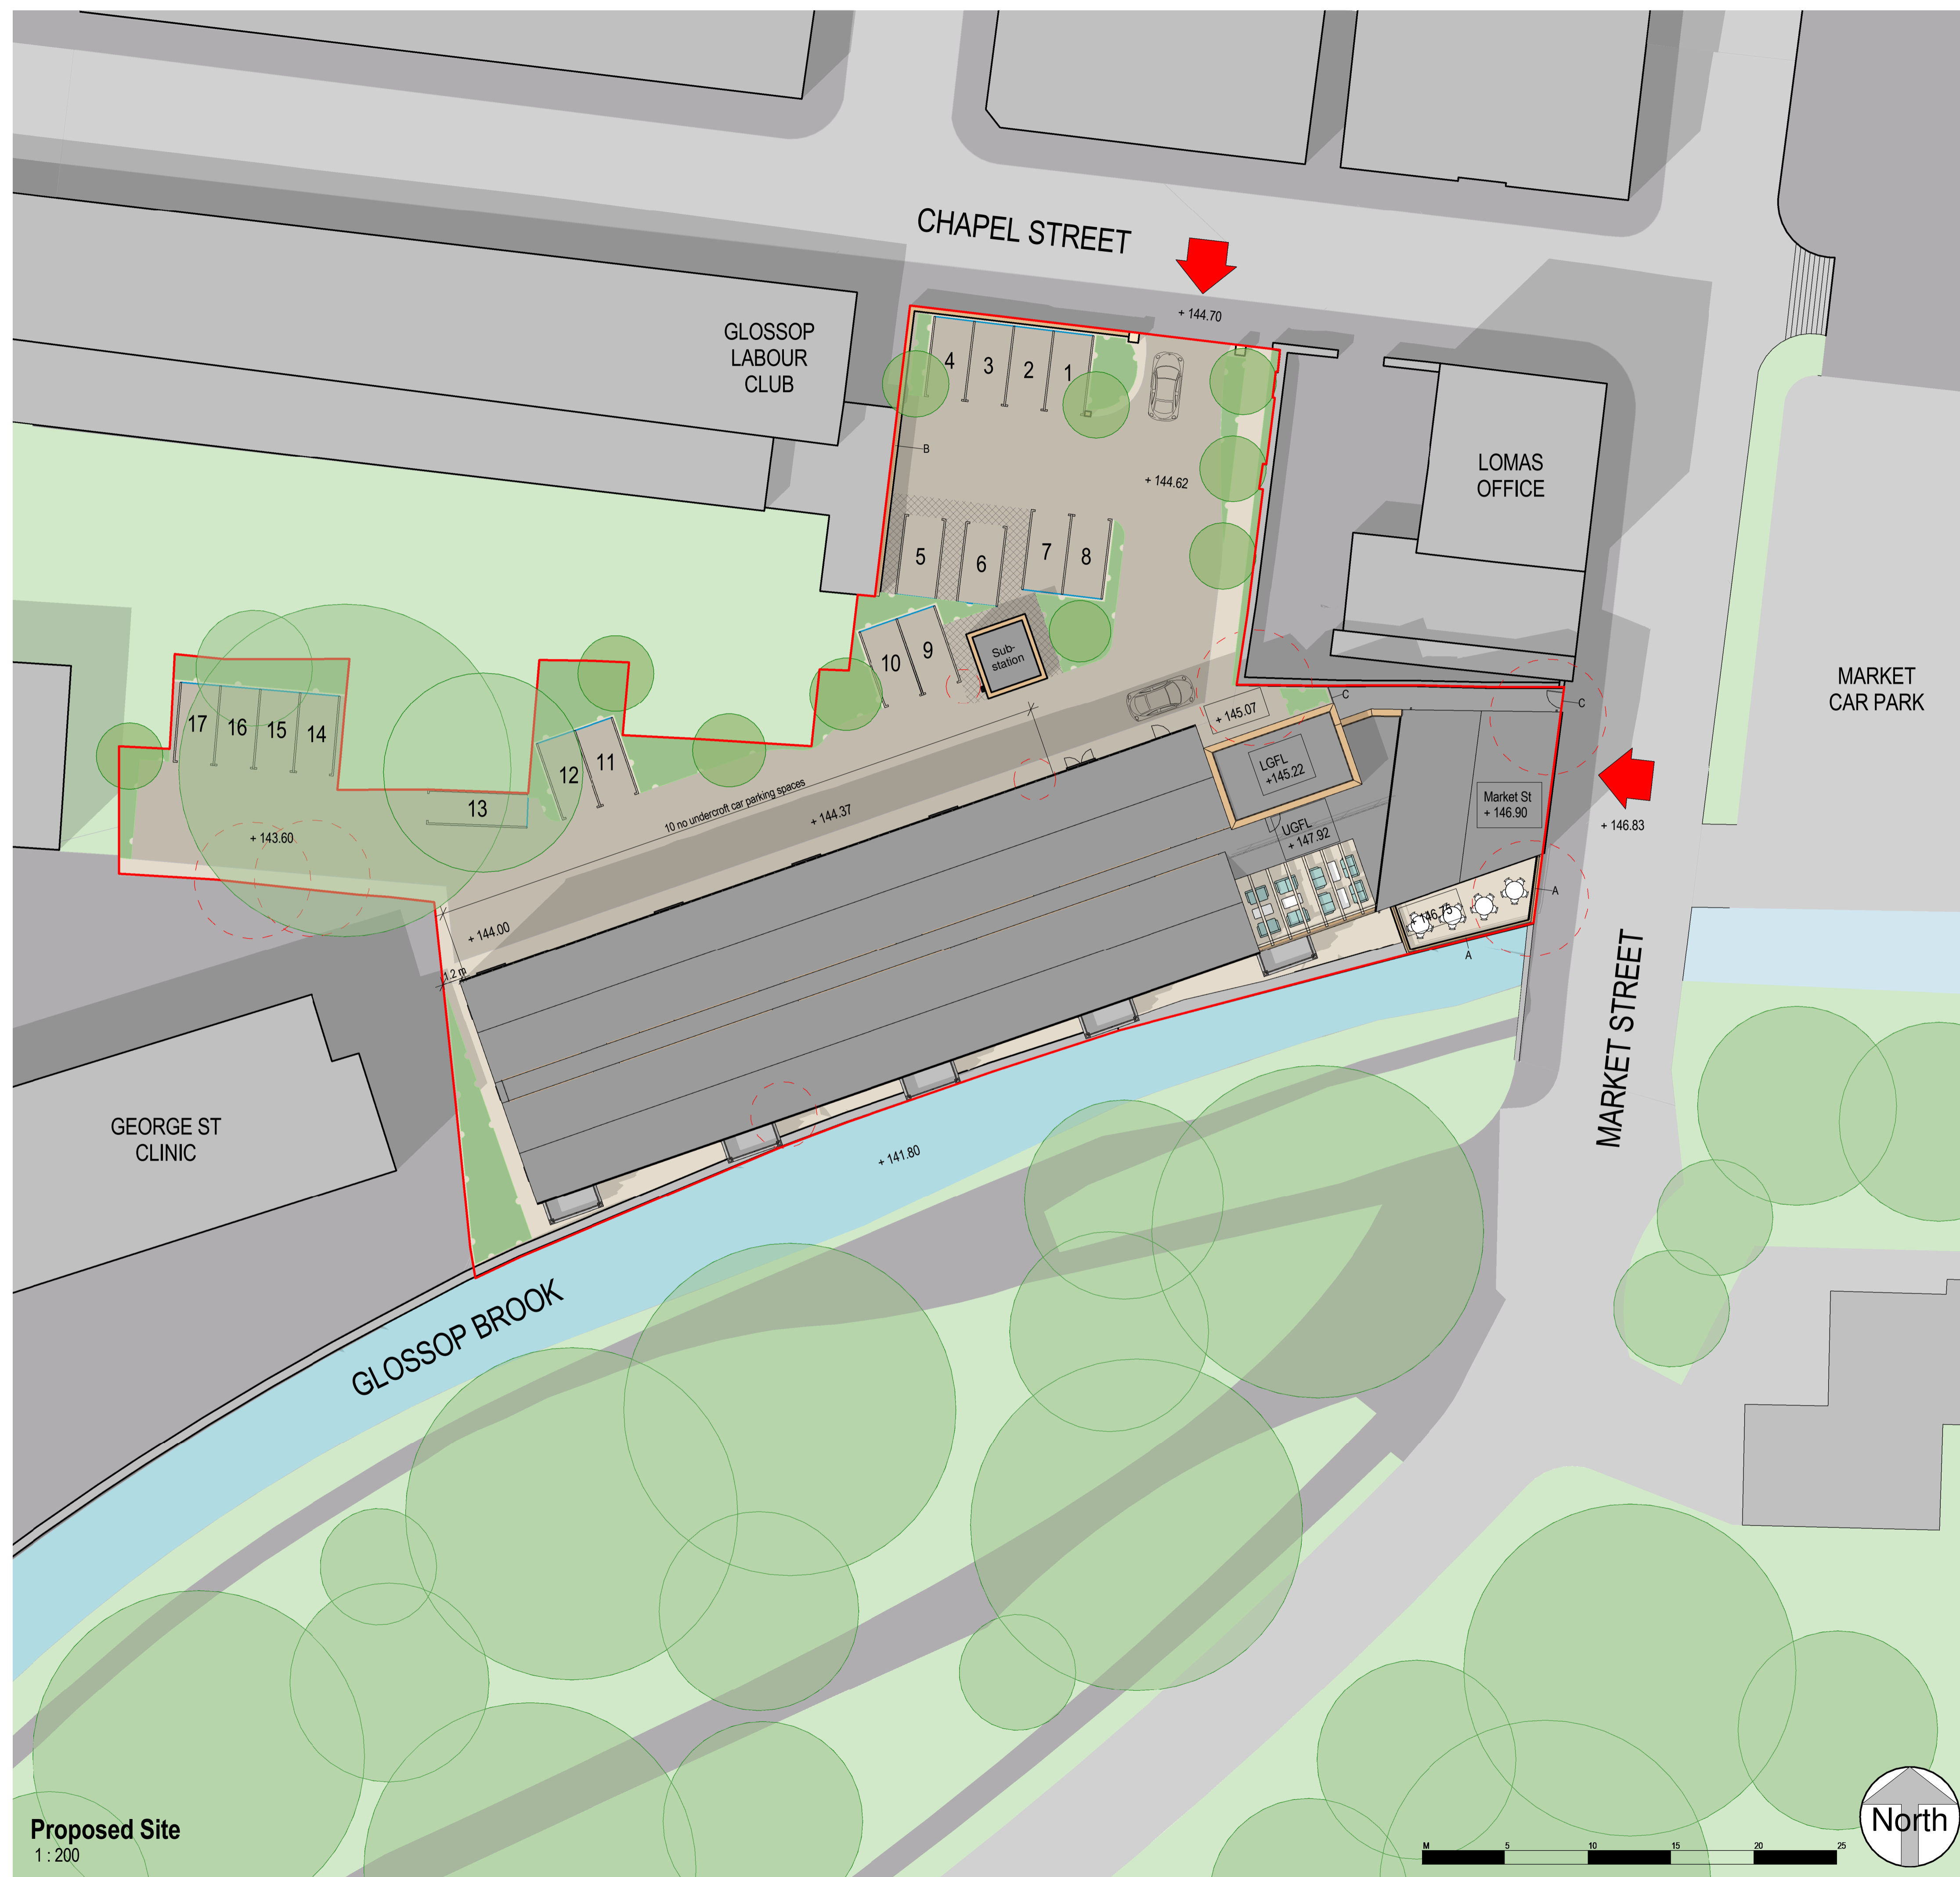

Proposed Site
1 : 200