



EXISTING & PROPOSED ELEVATIONS


EAST ELEVATION - Existing

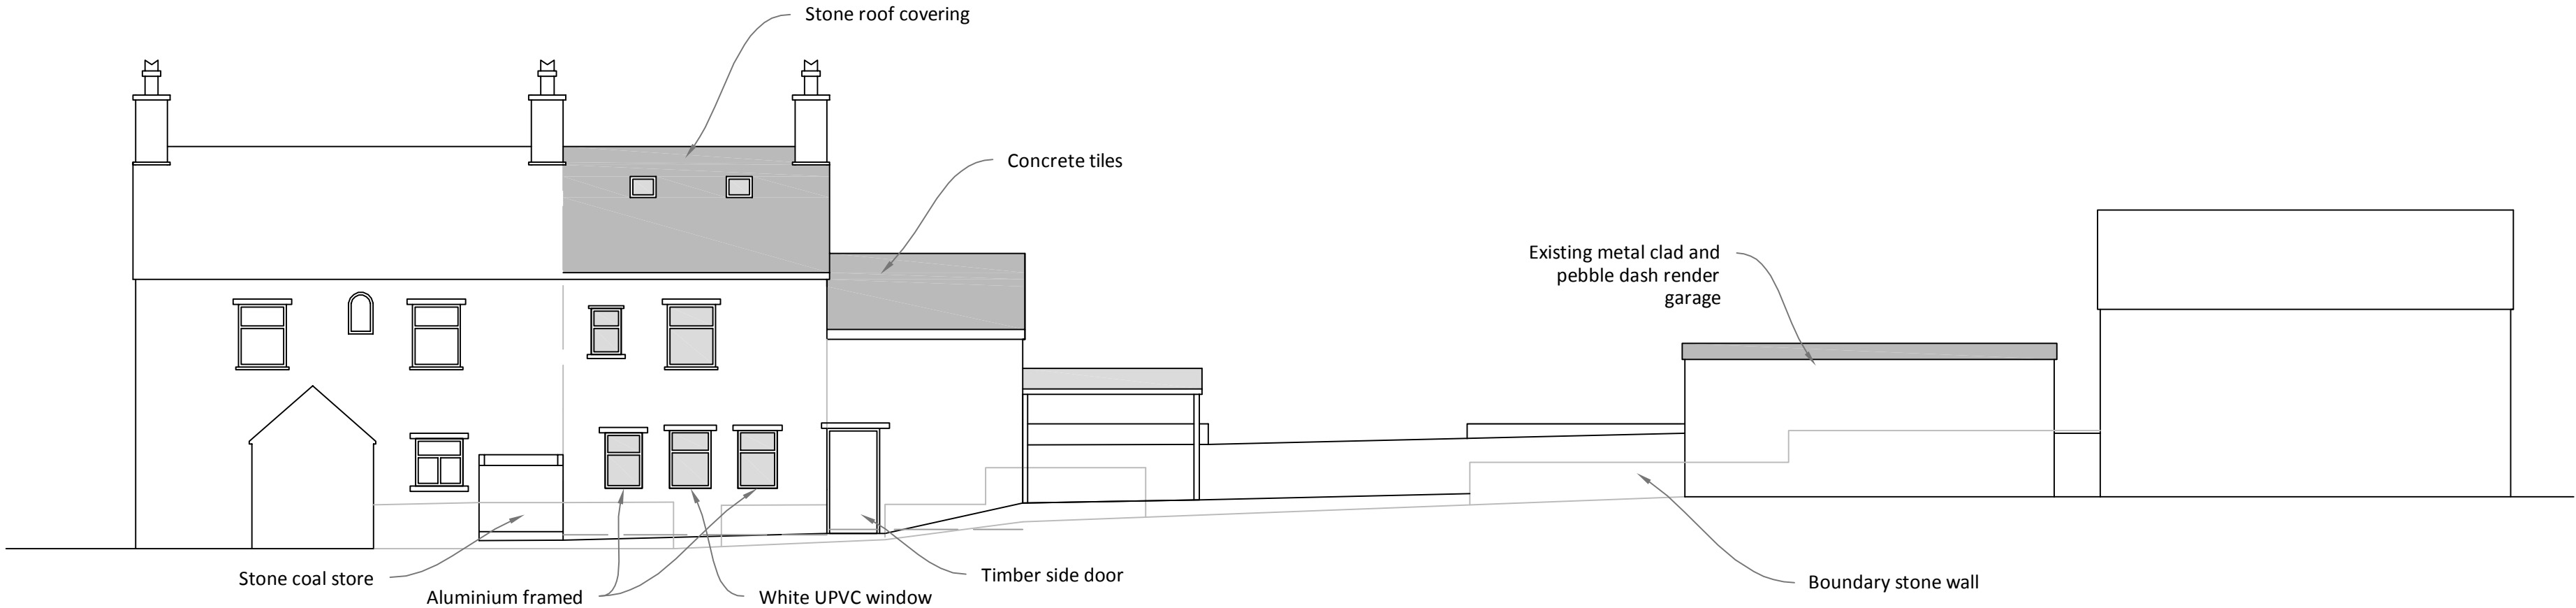


EAST ELEVATION - Proposed

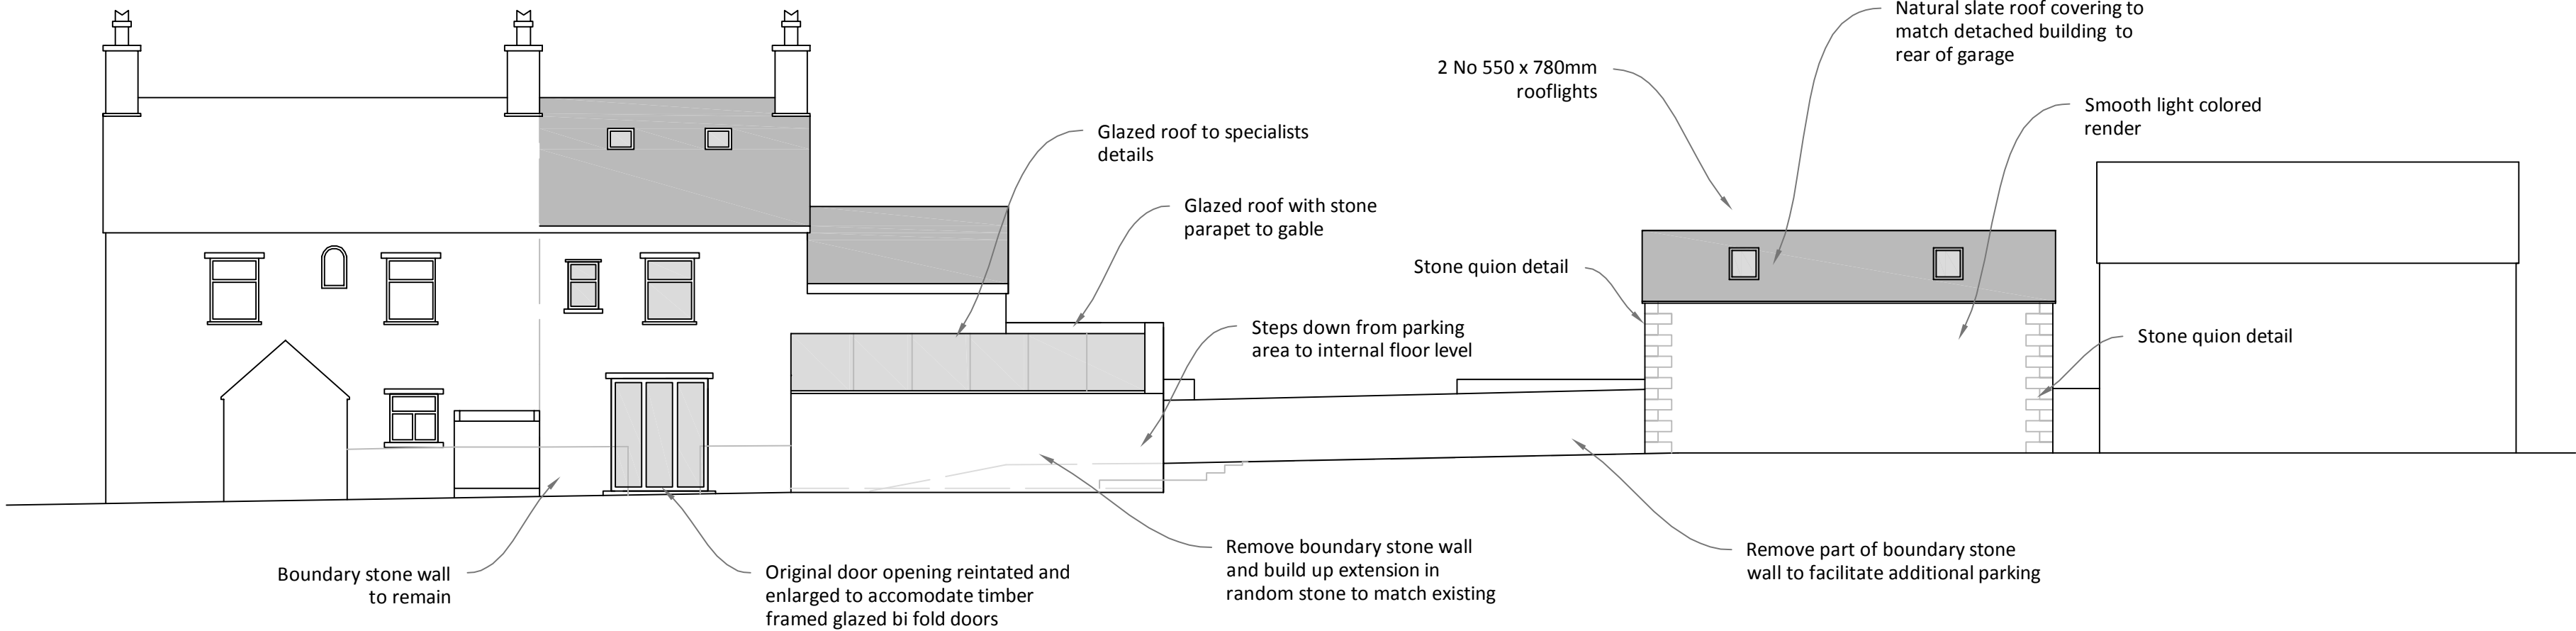


WEST ELEVATION - Existing

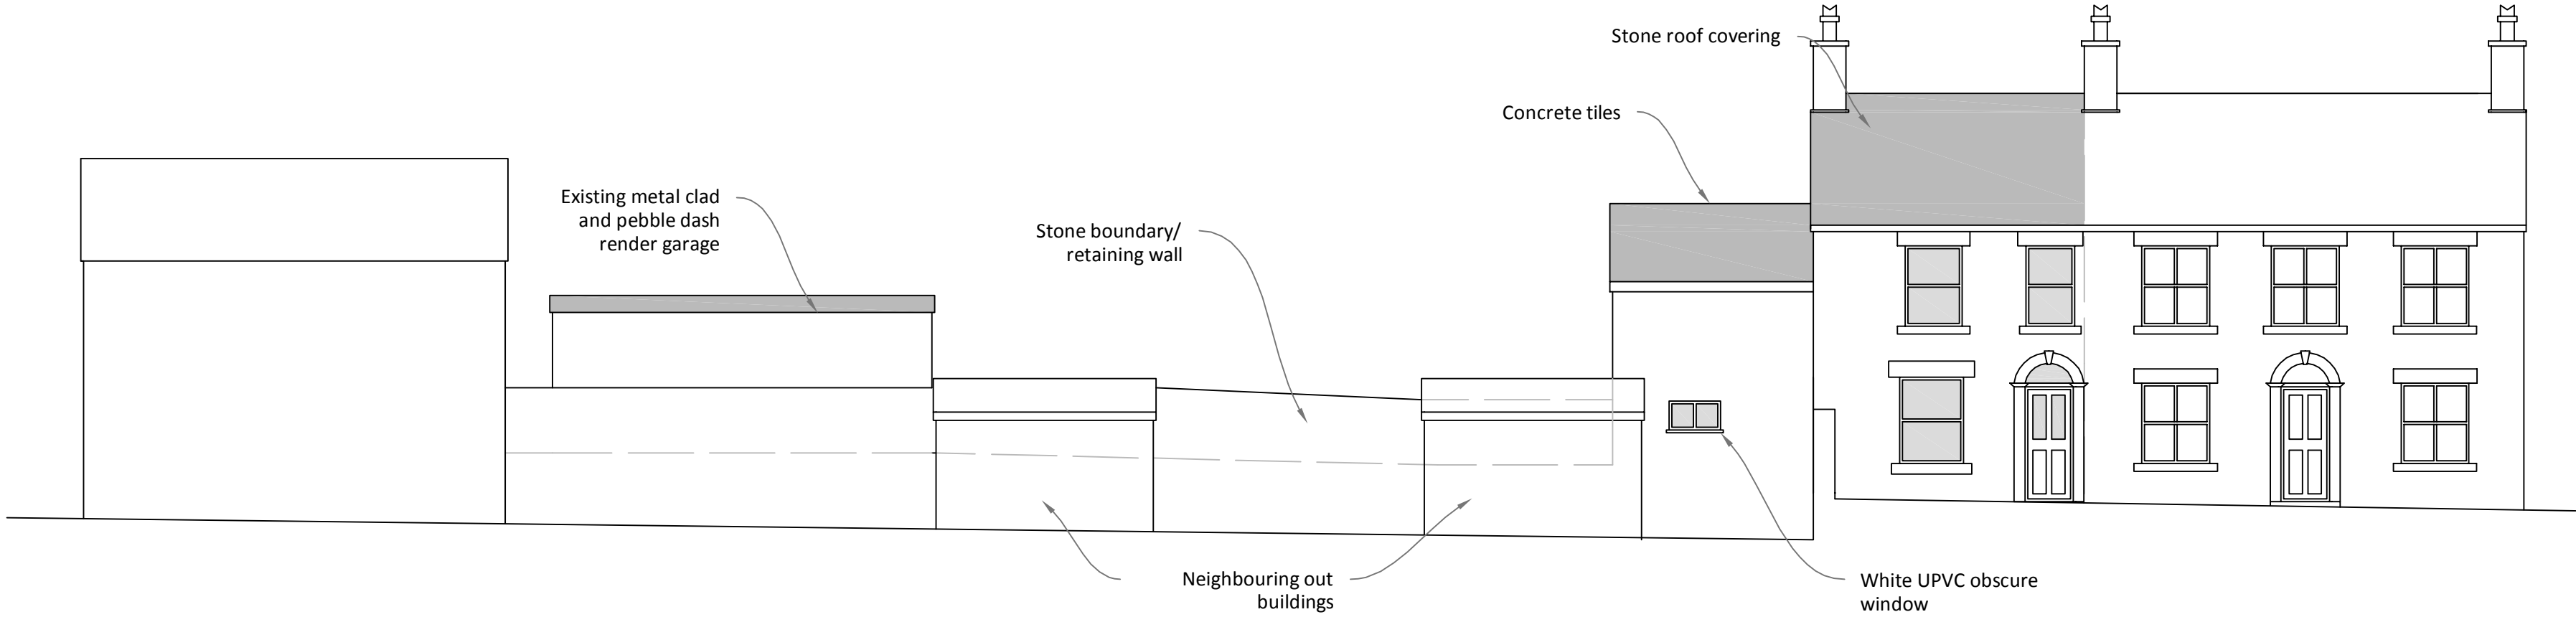


WEST ELEVATION - Proposed

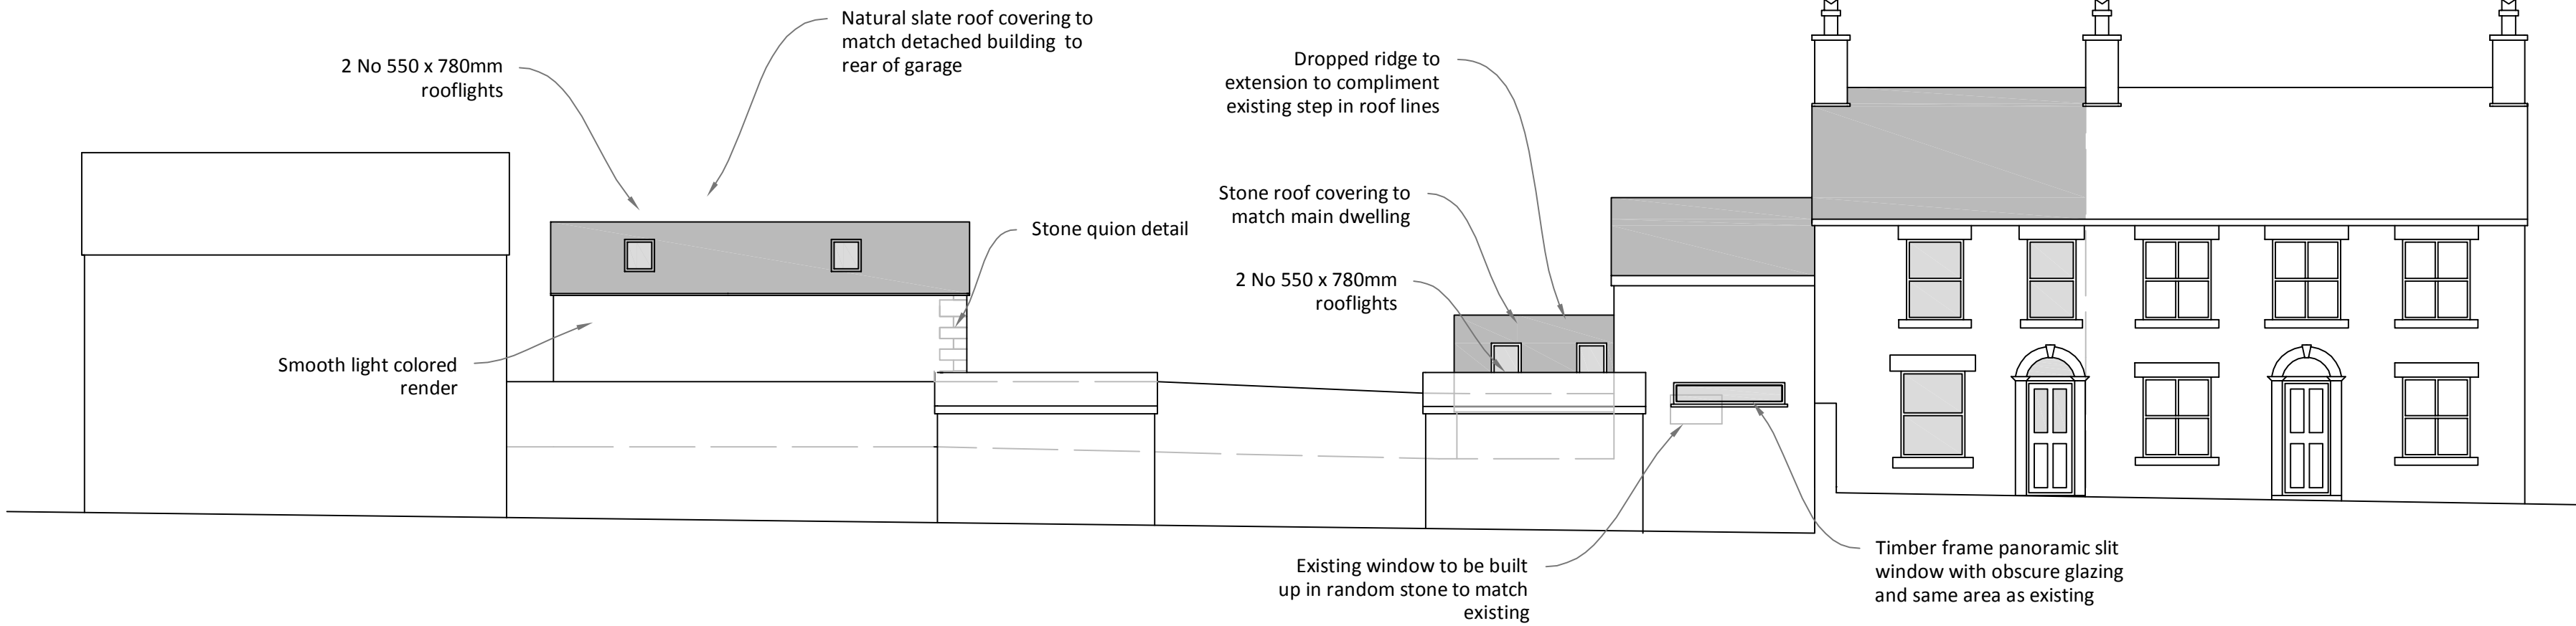


NORTH ELEVATION - Existing

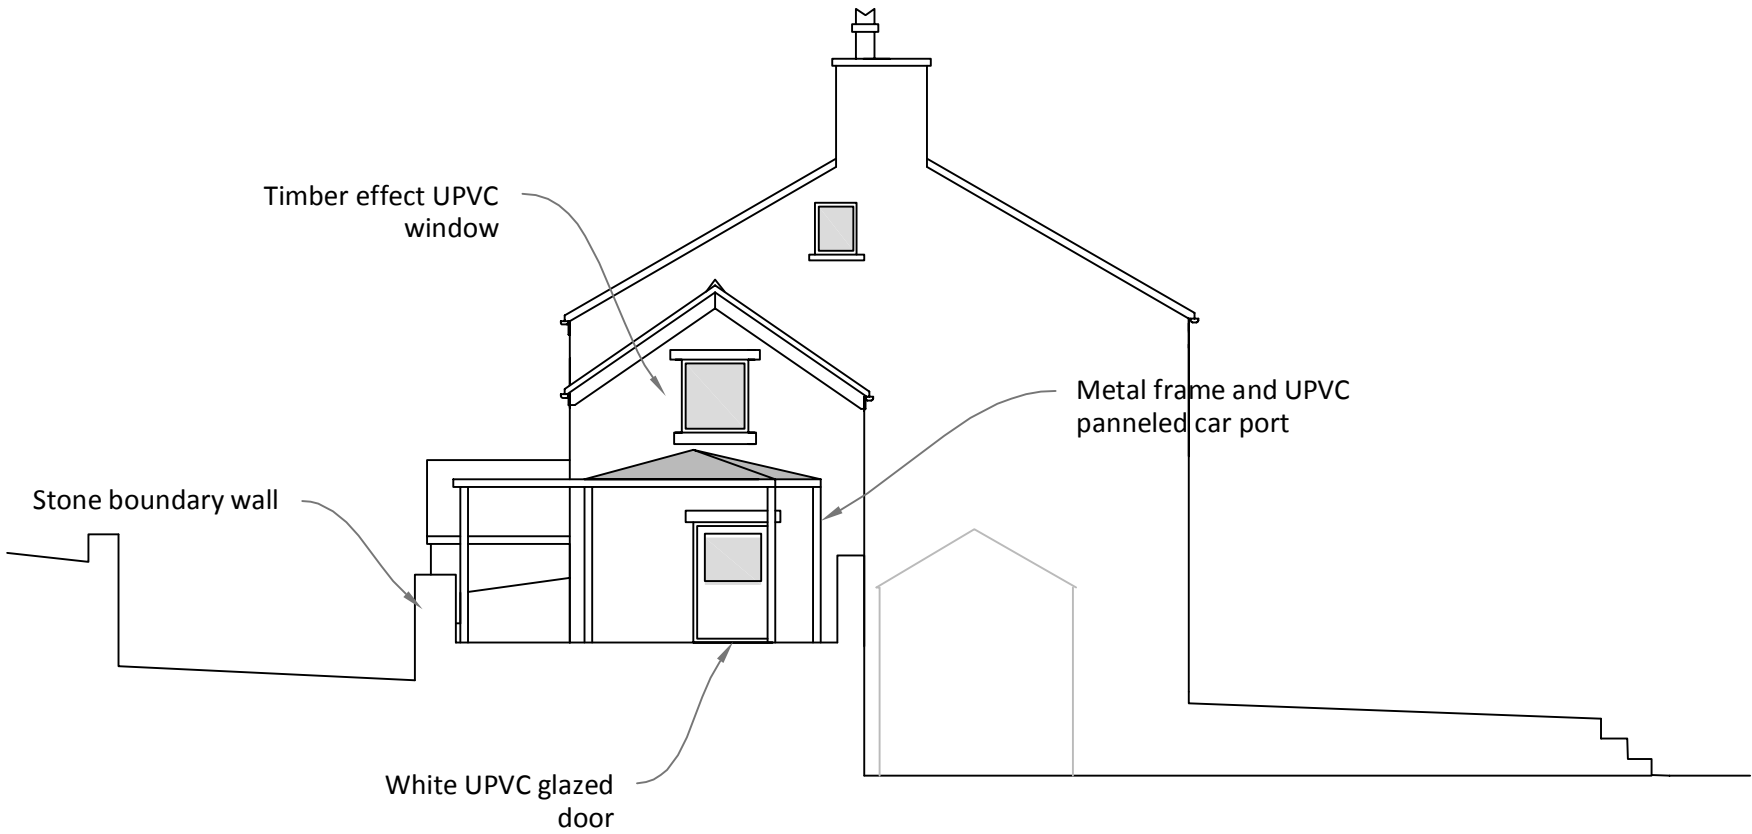


NORTH ELEVATION - Proposed

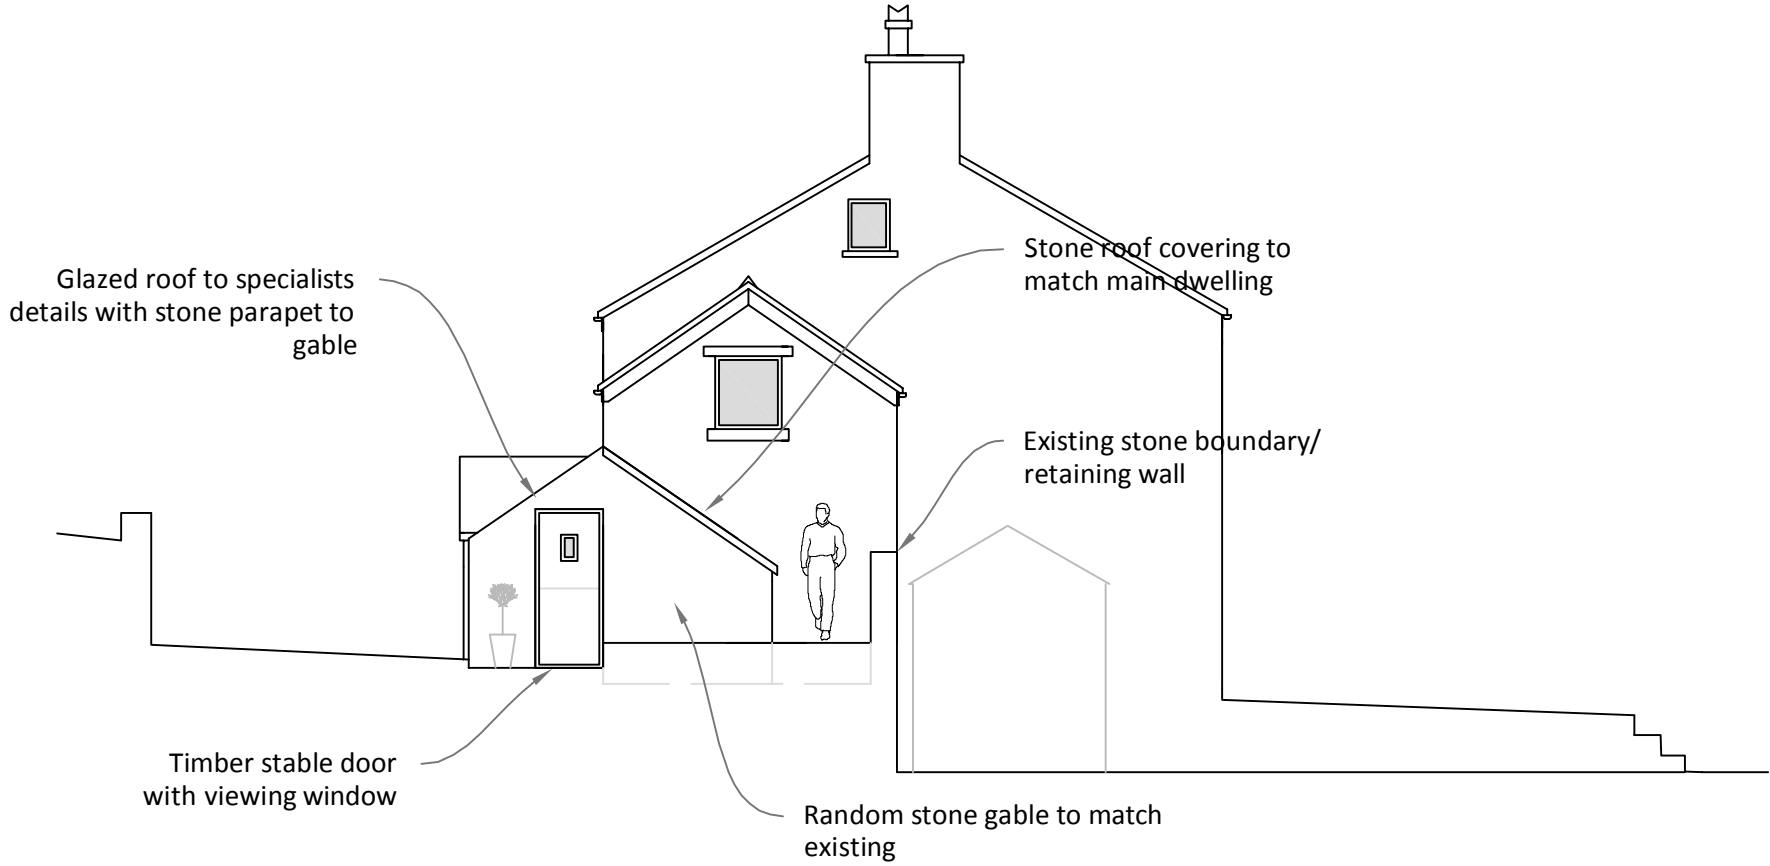

SOUTH ELEVATION - Existing

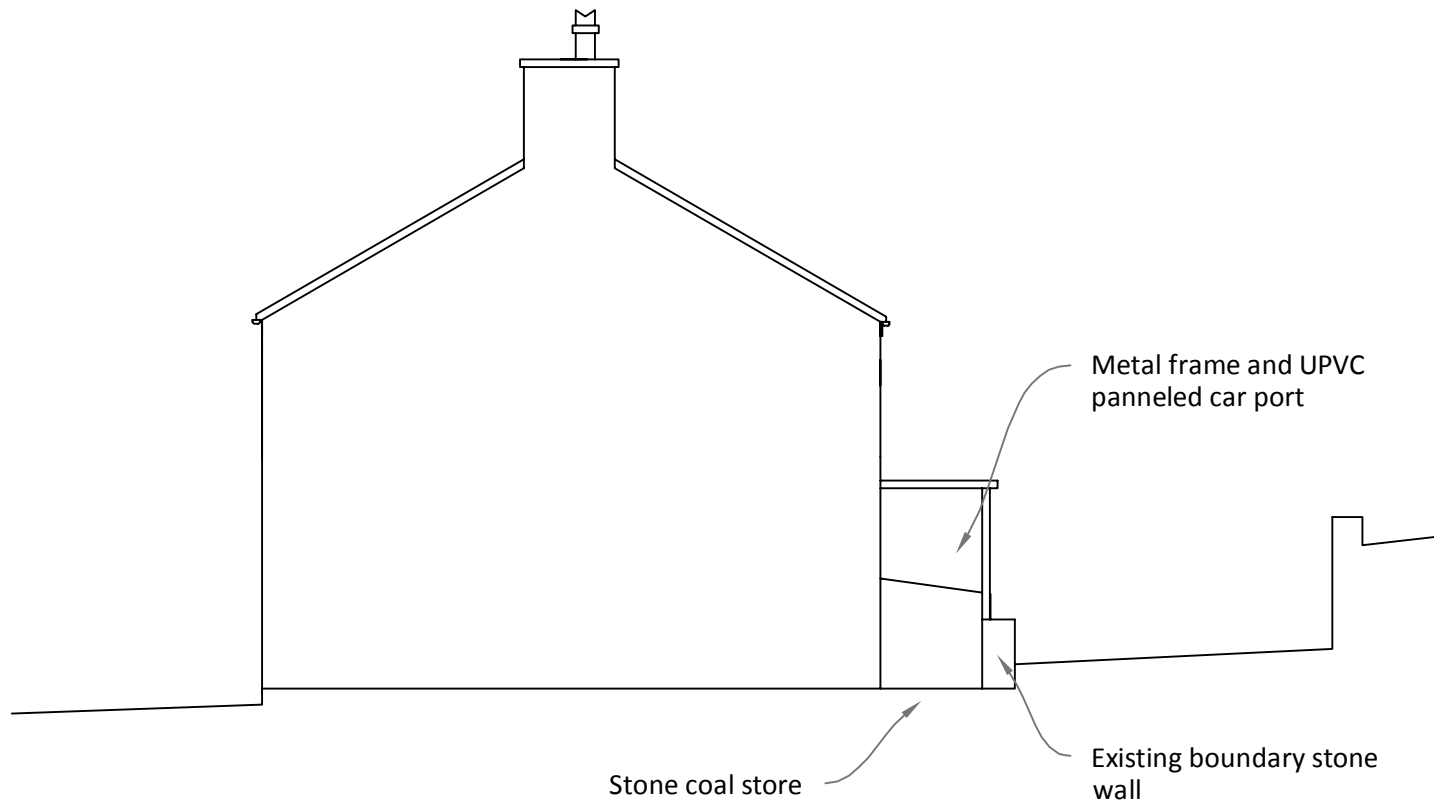

SOUTH ELEVATION - Proposed

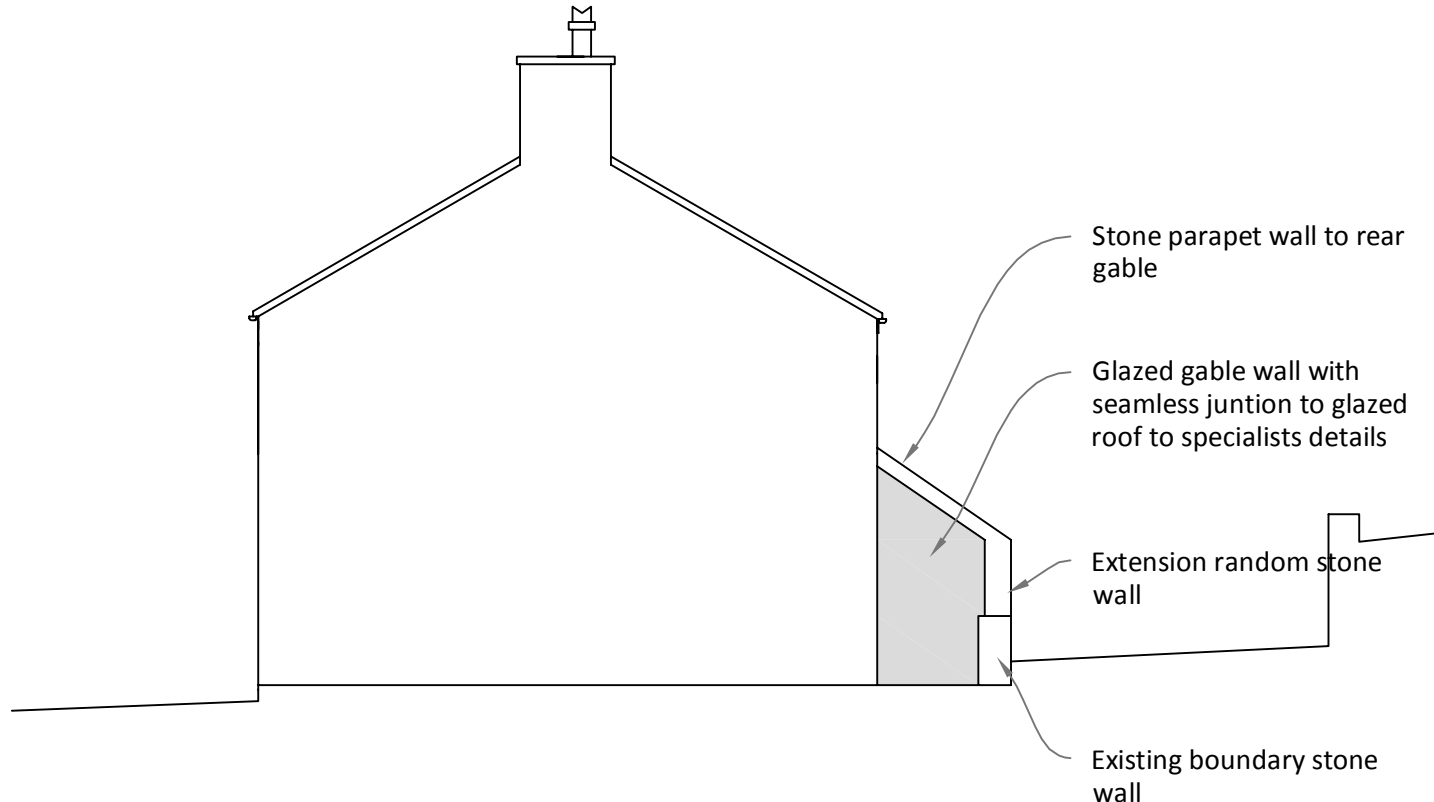

Planning Drawings Elevations

Single Storey Rear & Side Extension & Rebuild of Detached Garage

2 Mount Villas, Chinley, High Peak, SK23 6DZ

Scale - 1:100 @ A1  
unless stated  
Drawn By - EH  
Date - 07.2014

Rev	Description	Date
A	Reduced size of garage	28.04

DRAWING REF: 2MV/PL/01/A

Plans & Design

Emma Hall MBEng BA hons  
www.plansanddesign.co.uk  
07912 845 210

