



First Floor

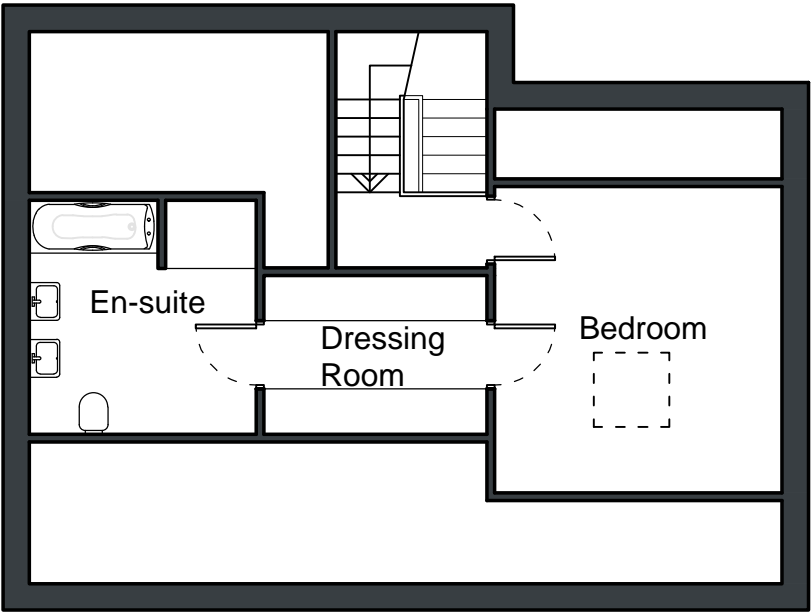

Second Floor

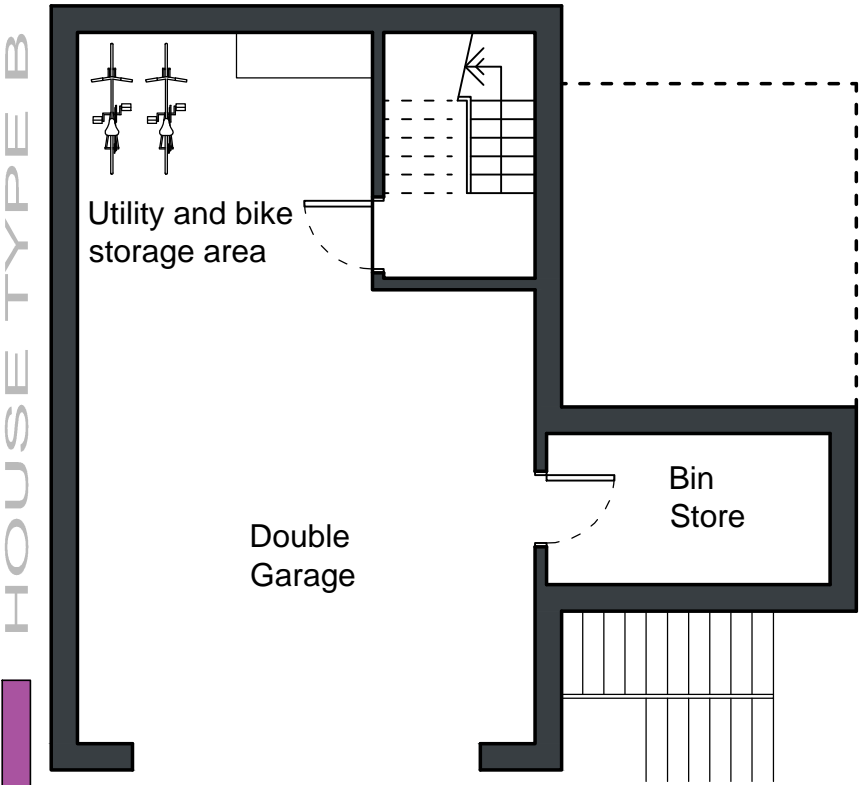

Lower Ground Floor



Ground Floor

General Notes
01: Dimensions must not be scaled from this drawing. If in doubt, please ask.
02: All dimensions are in millimetres unless noted otherwise.
03: All dimensions should be verified on site before proceeding with the work.
04: TADW Architects shall be notified in writing of any discrepancies.
05: Copyright to remain the property of TADW Architects in accordance with the Copyright, Designs and Patents Act 1988.

Legend

P1	Drawn	28.07.16	AM	GN
Issue	Description	Date	Drawn	Checked

Drawing Status
P - Planning | T - Tender | C - Construction | R - As Record

For Approval

tadwarchitects




Six St, Petersgate Stockport, Cheshire SK1 1HD
Ph 0161 477 6158 Fx 0161 480 8342 mail@tadw.co.uk www.tadw.co.uk

Client Treville Properties

Job Buxton Road, Bridgemont

Title Proposed Floor Plans House Type B

Scale 1:100 @ A3

Note - Prints from PDF files may not be to scale, check accuracy against scale


Job Number 411174	Drawing Number 18	Issue P1
----------------------	----------------------	-------------