
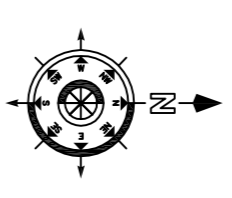


1. do not scale from this drawing – use figured dimensions only
2. read in conjunction with all other consultants' specialists drawings. report any discrepancies before affected work commences
3. all setting out dimensions to be checked on site by contractor before work commences
4. this drawing remains copyright of Ardonia architecture. copy/distribute only with consent of author

## notes

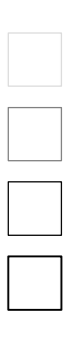


**NOTES:**  
THESE DRAWINGS ARE FOR PLANNING PURPOSES ONLY AND SHOULD NOT BE USED FOR CONSTRUCTION.  
CLIENT MUST BE AWARE THAT QUOTATIONS FROM BUILDERS WHO ARE PRICING FROM THIS PLANNING DRAWING MAY AND WILL VARY QUITE CONSIDERABLY.  
UNDER NO CIRCUMSTANCES WILL THE DRAUGHTS MAN BE LIABLE FOR ERRORS THAT MAY OCCUR DURING AND/OR AFTER CONSTRUCTION.

**NOTES:-**


THESE DRAWINGS ARE FOR PLANNING PURPOSES  
SHOULD NOT BE USED FOR CONSTRUCTION.

CLIENT MUST BE AWARE THAT QUOTATIONS FROM BUILDERS WHO ARE PRICING FROM THIS PLANNING DRAWING MAY AND WILL VARY QUITE CONSIDERABLY.


UNDER NO CIRCUMSTANCES WILL THE DRAUGHTS MAN BE  
 LIABLE FOR ERRORS THAT MAY OCCUR DURING AND/OR AFTER  
 CONSTRUCTION.

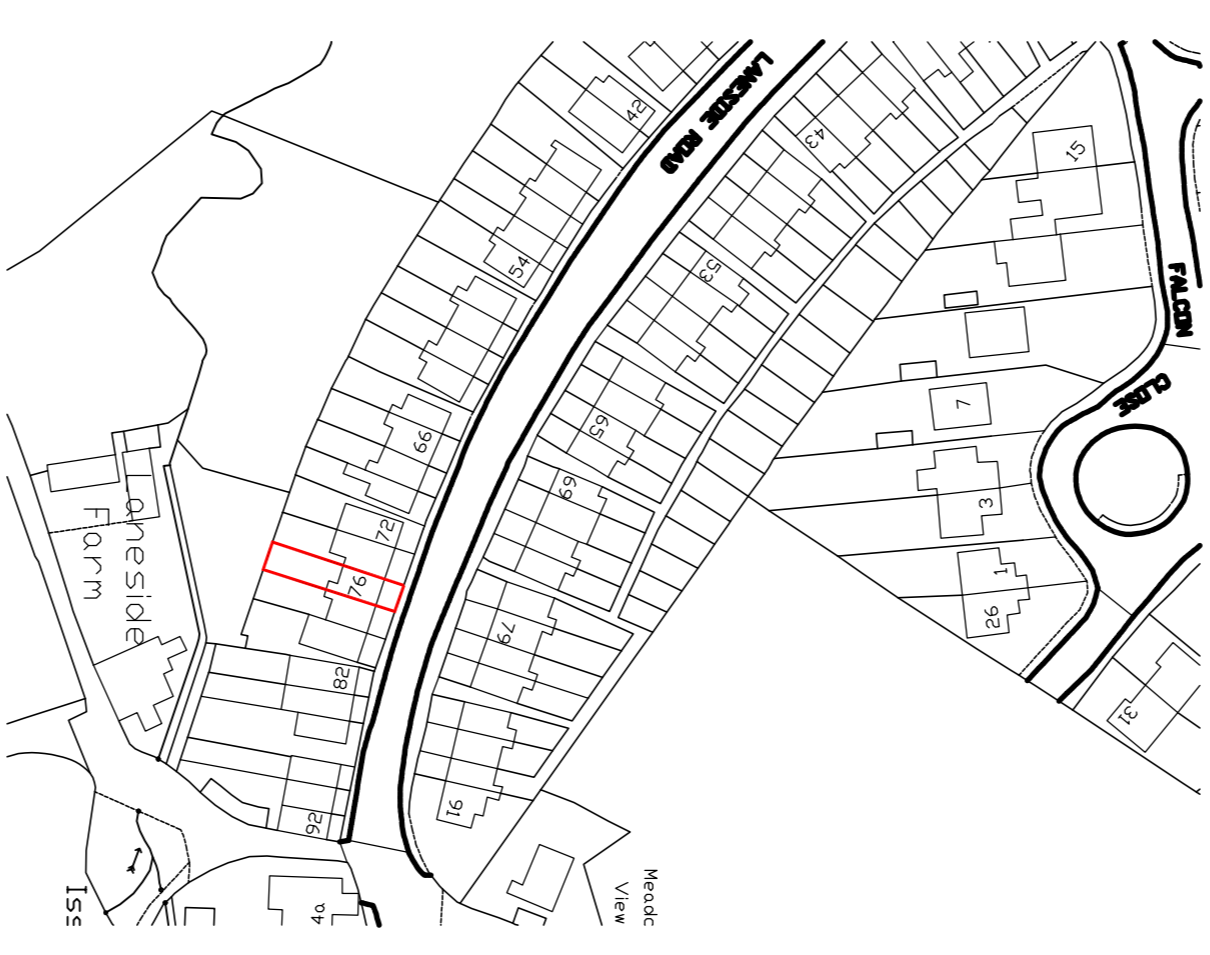


Location Plan - 1:1250

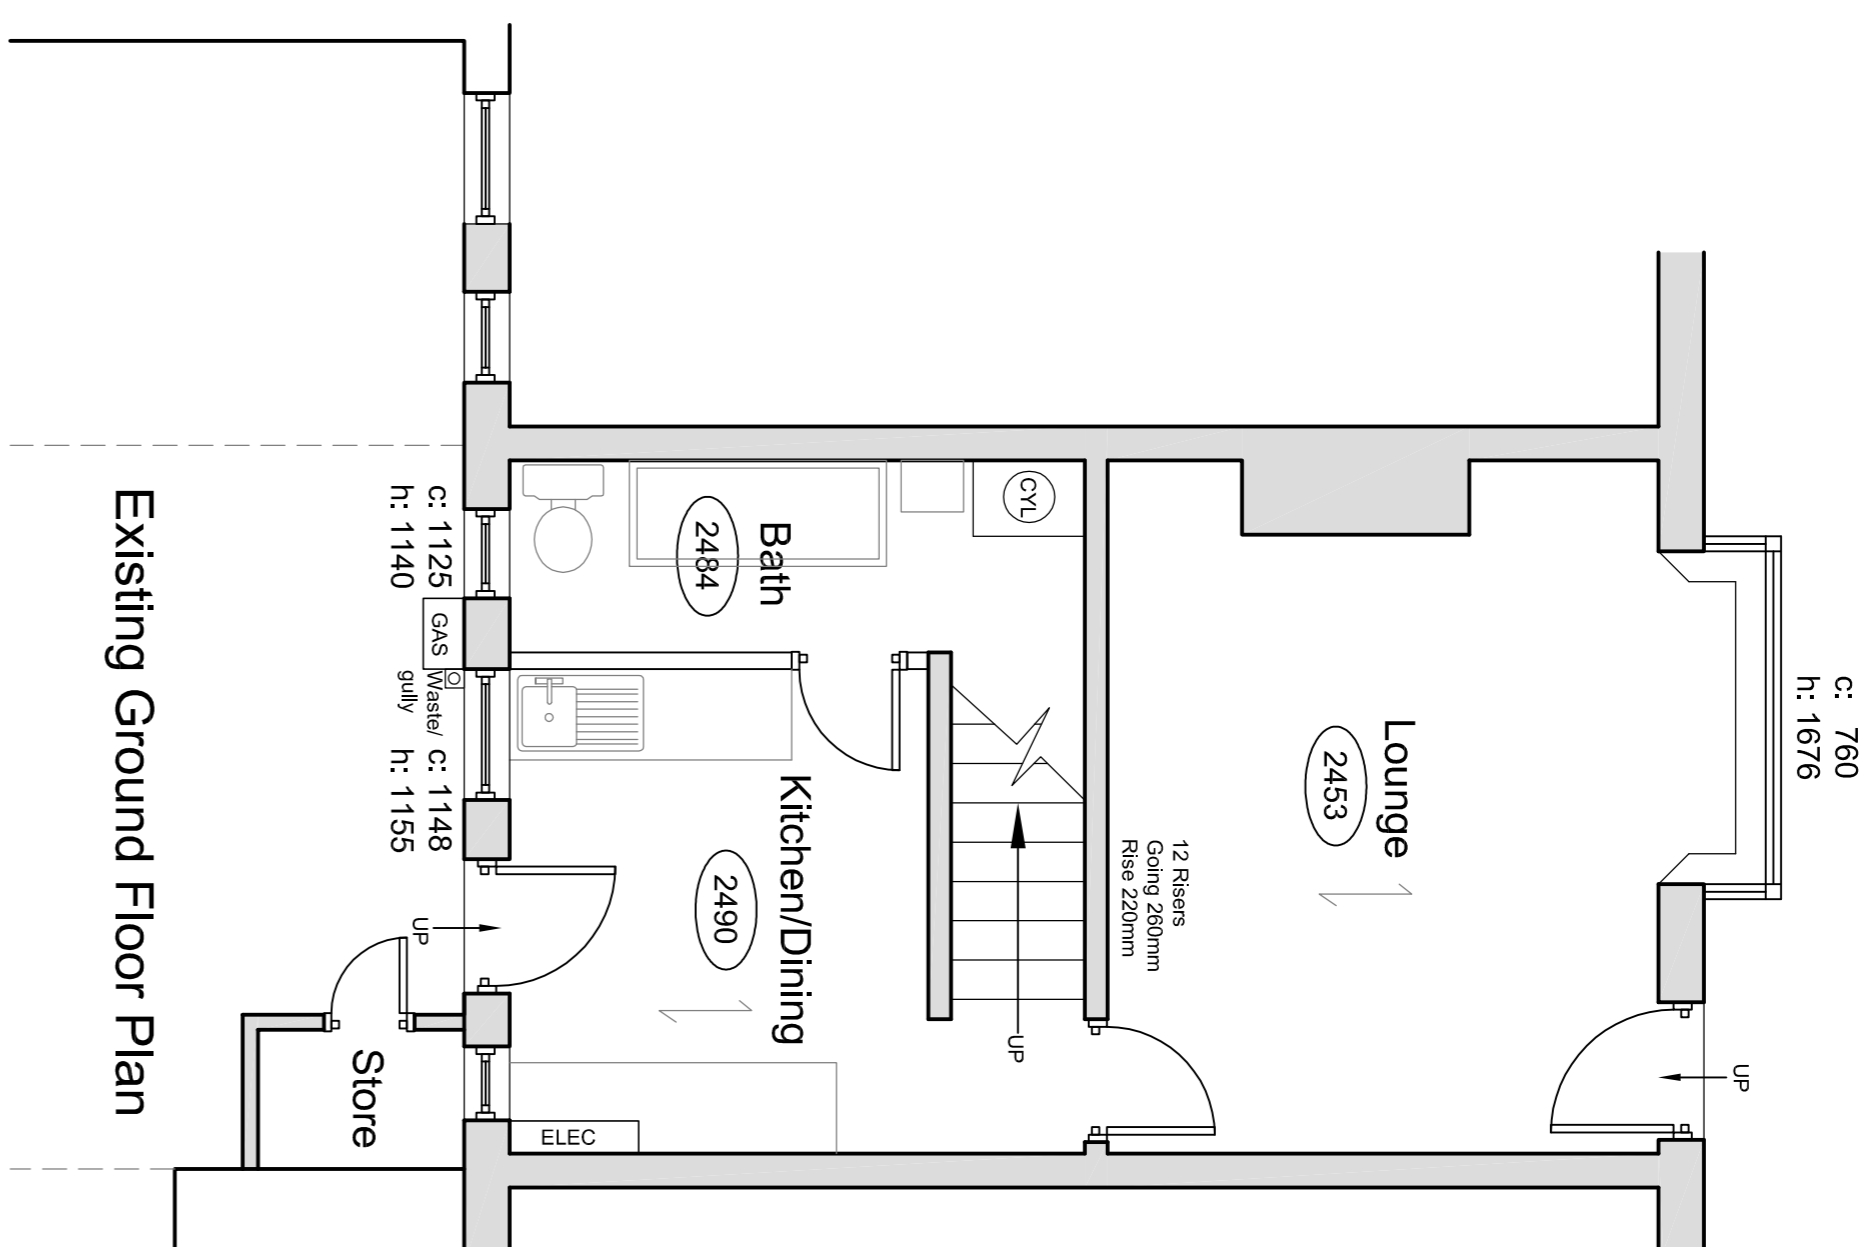


## Existing Ground Floor Plan

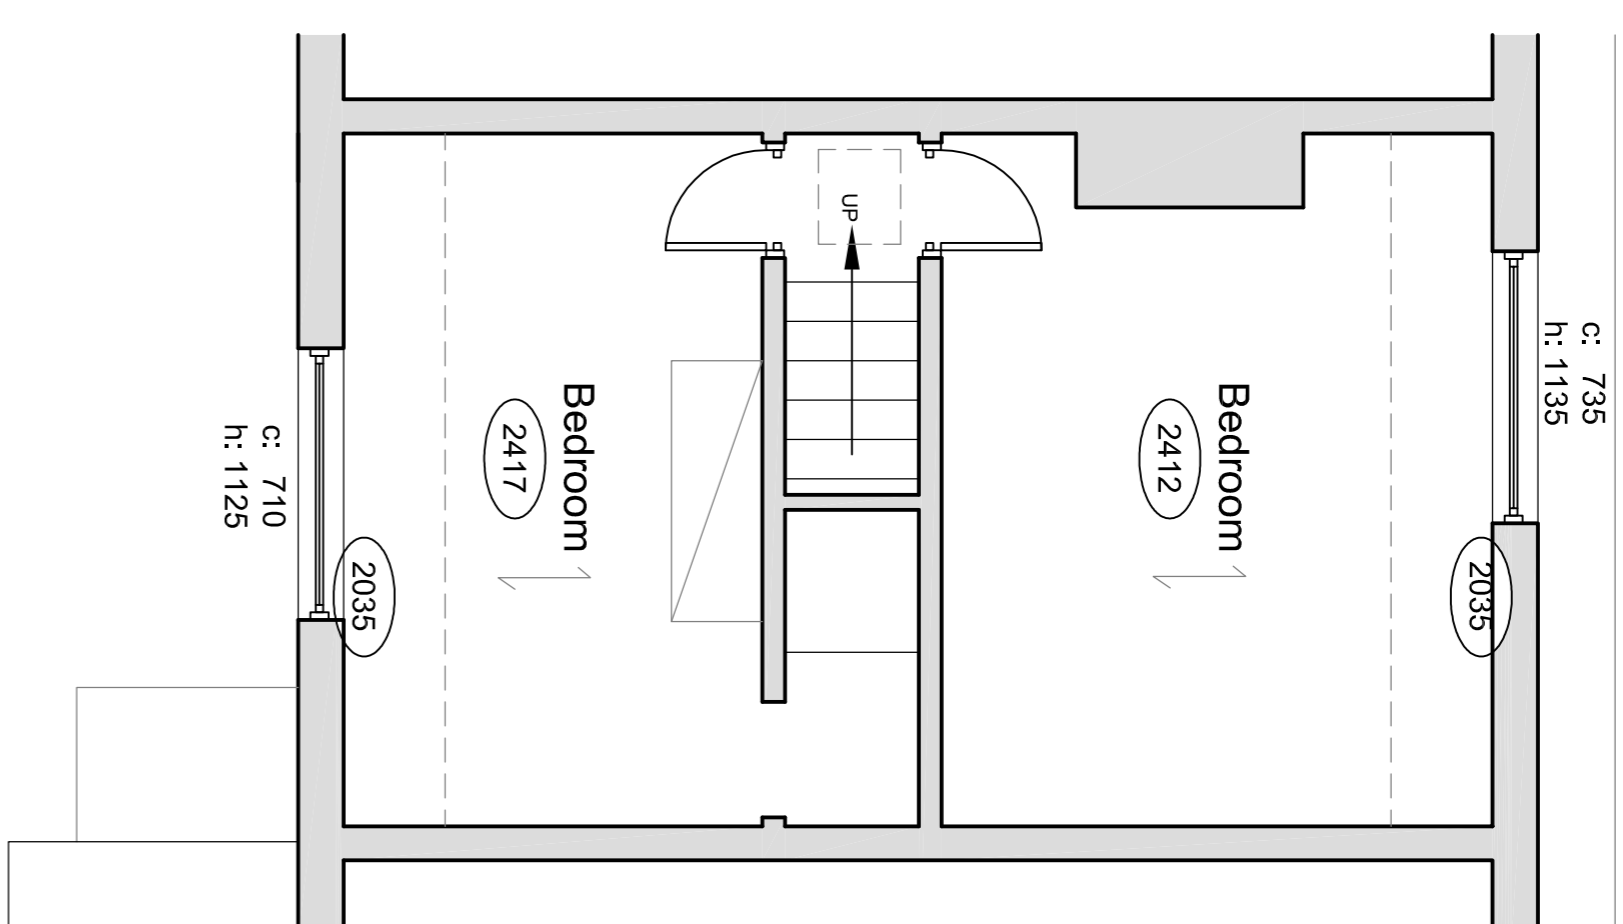


### Existing First Floor Plan

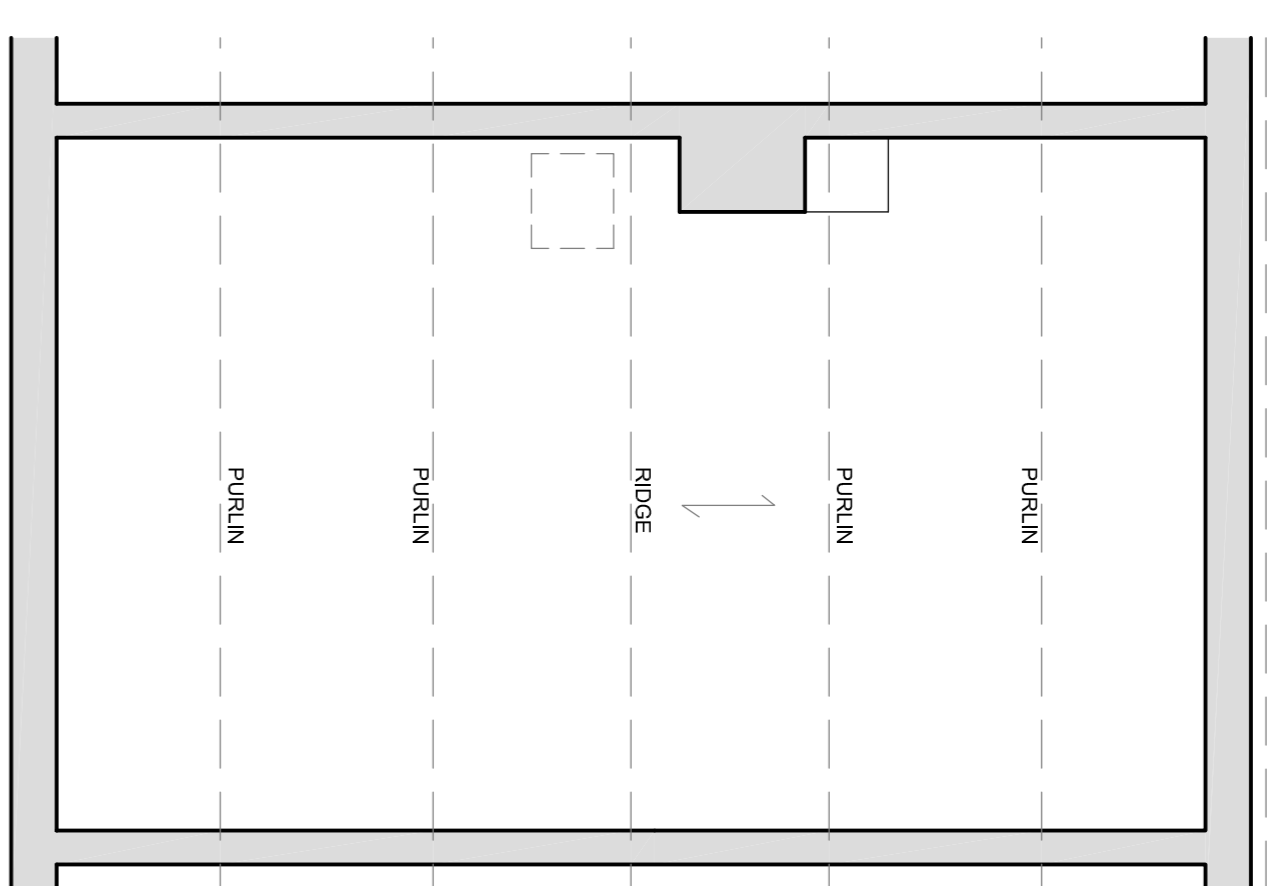

## Existing Loft Plan

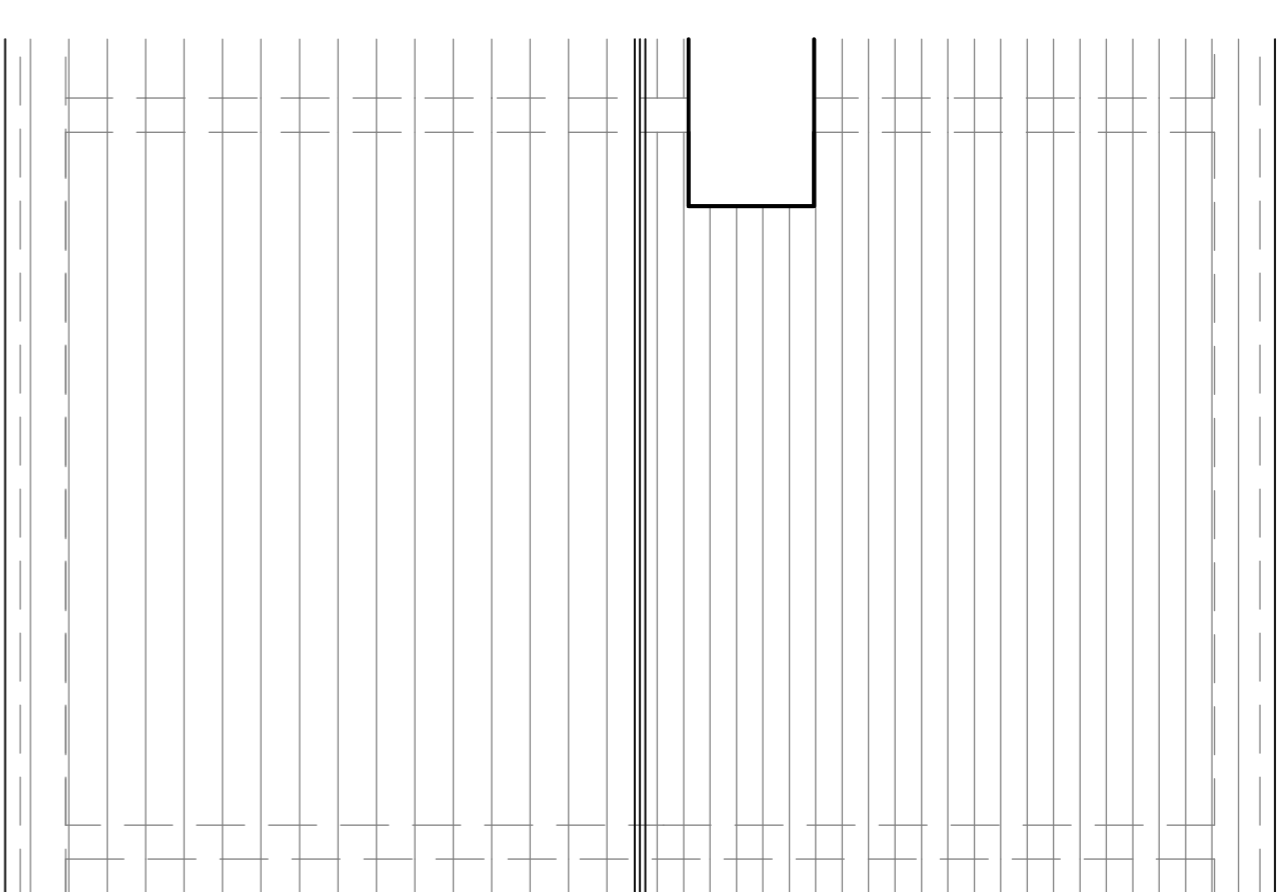


## Existing Roof Plan

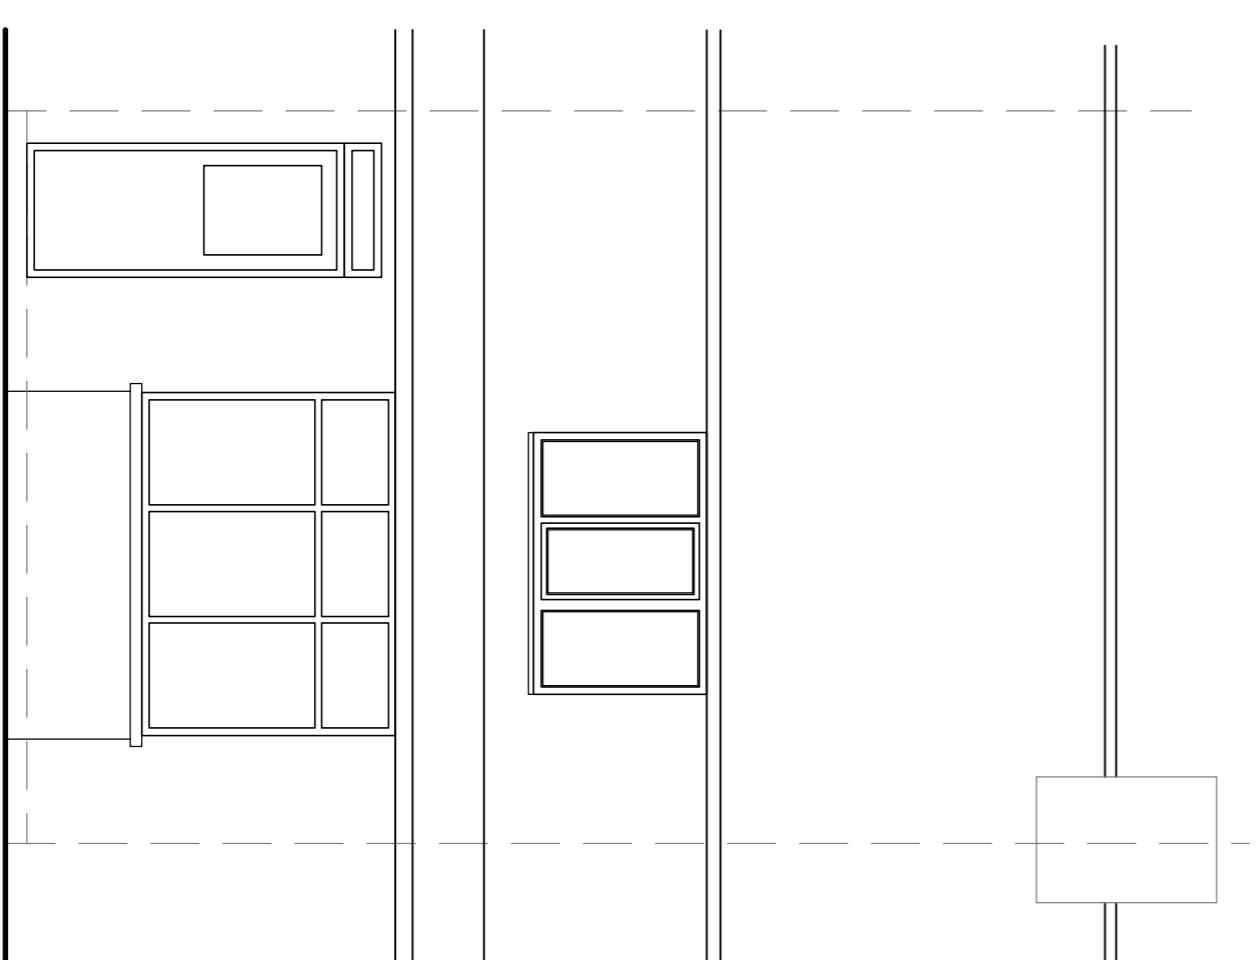

Existing Front Elevation



## Existing Section

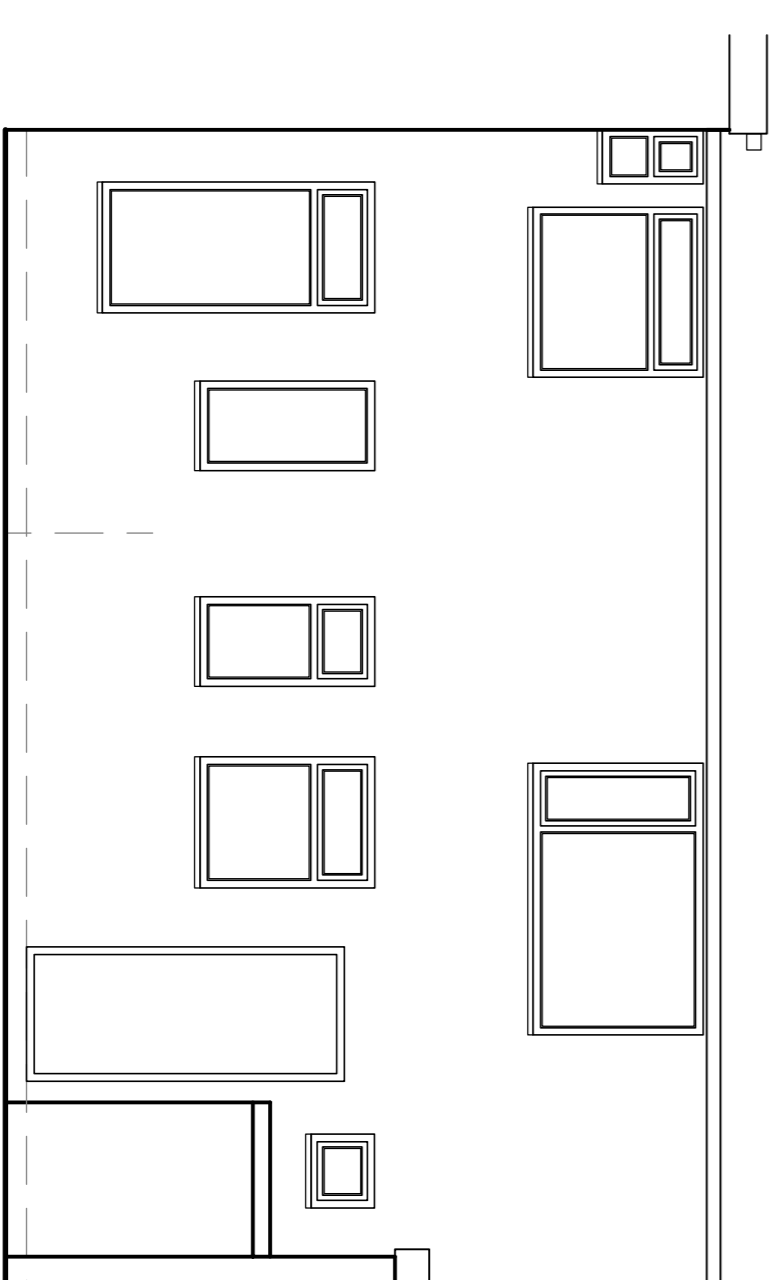

Existing Rear Elevation

☐  
☐  
☒  
☒

project:  
76 Laneside Road  
New Mills  
SK22 4LX

client:  
Mr L Borrow

dwg:  
Existing Plans and  
Elevations

project no: 6995

dwg no: 01

dwg date:20/08/16

dwg scale: 1:50

dwg revision:

w:www.4mation-architecture.com

