


1. do not scale from this drawing – use figured dimensions only
2. read in conjunction with all other consultants/specialists drawings. report any discrepancies before effected work commences
3. all selling unit dimensions to be checked on site by contractor before work commences
4. this drawing remains copyright of Arindam architecture. copy/distribute only with consent of author


notes

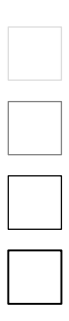


NOTES:-
THESE DRAWINGS ARE FOR PLANNING PURPOSES ONLY AND
SHOULD NOT BE USED FOR CONSTRUCTION.

CLIENT MUST BE AWARE THAT QUOTATIONS FROM BUILDERS WHO ARE PRICING FROM THIS PLANNING DRAWING MAY AND WILL VARY QUITE CONSIDERABLY.


UNDER NO CIRCUMSTANCES WILL THE DRAUGHTS MAN BE
 LIABLE FOR ERRORS THAT MAY OCCUR DURING AND/OR AFTER
 CONSTRUCTION.

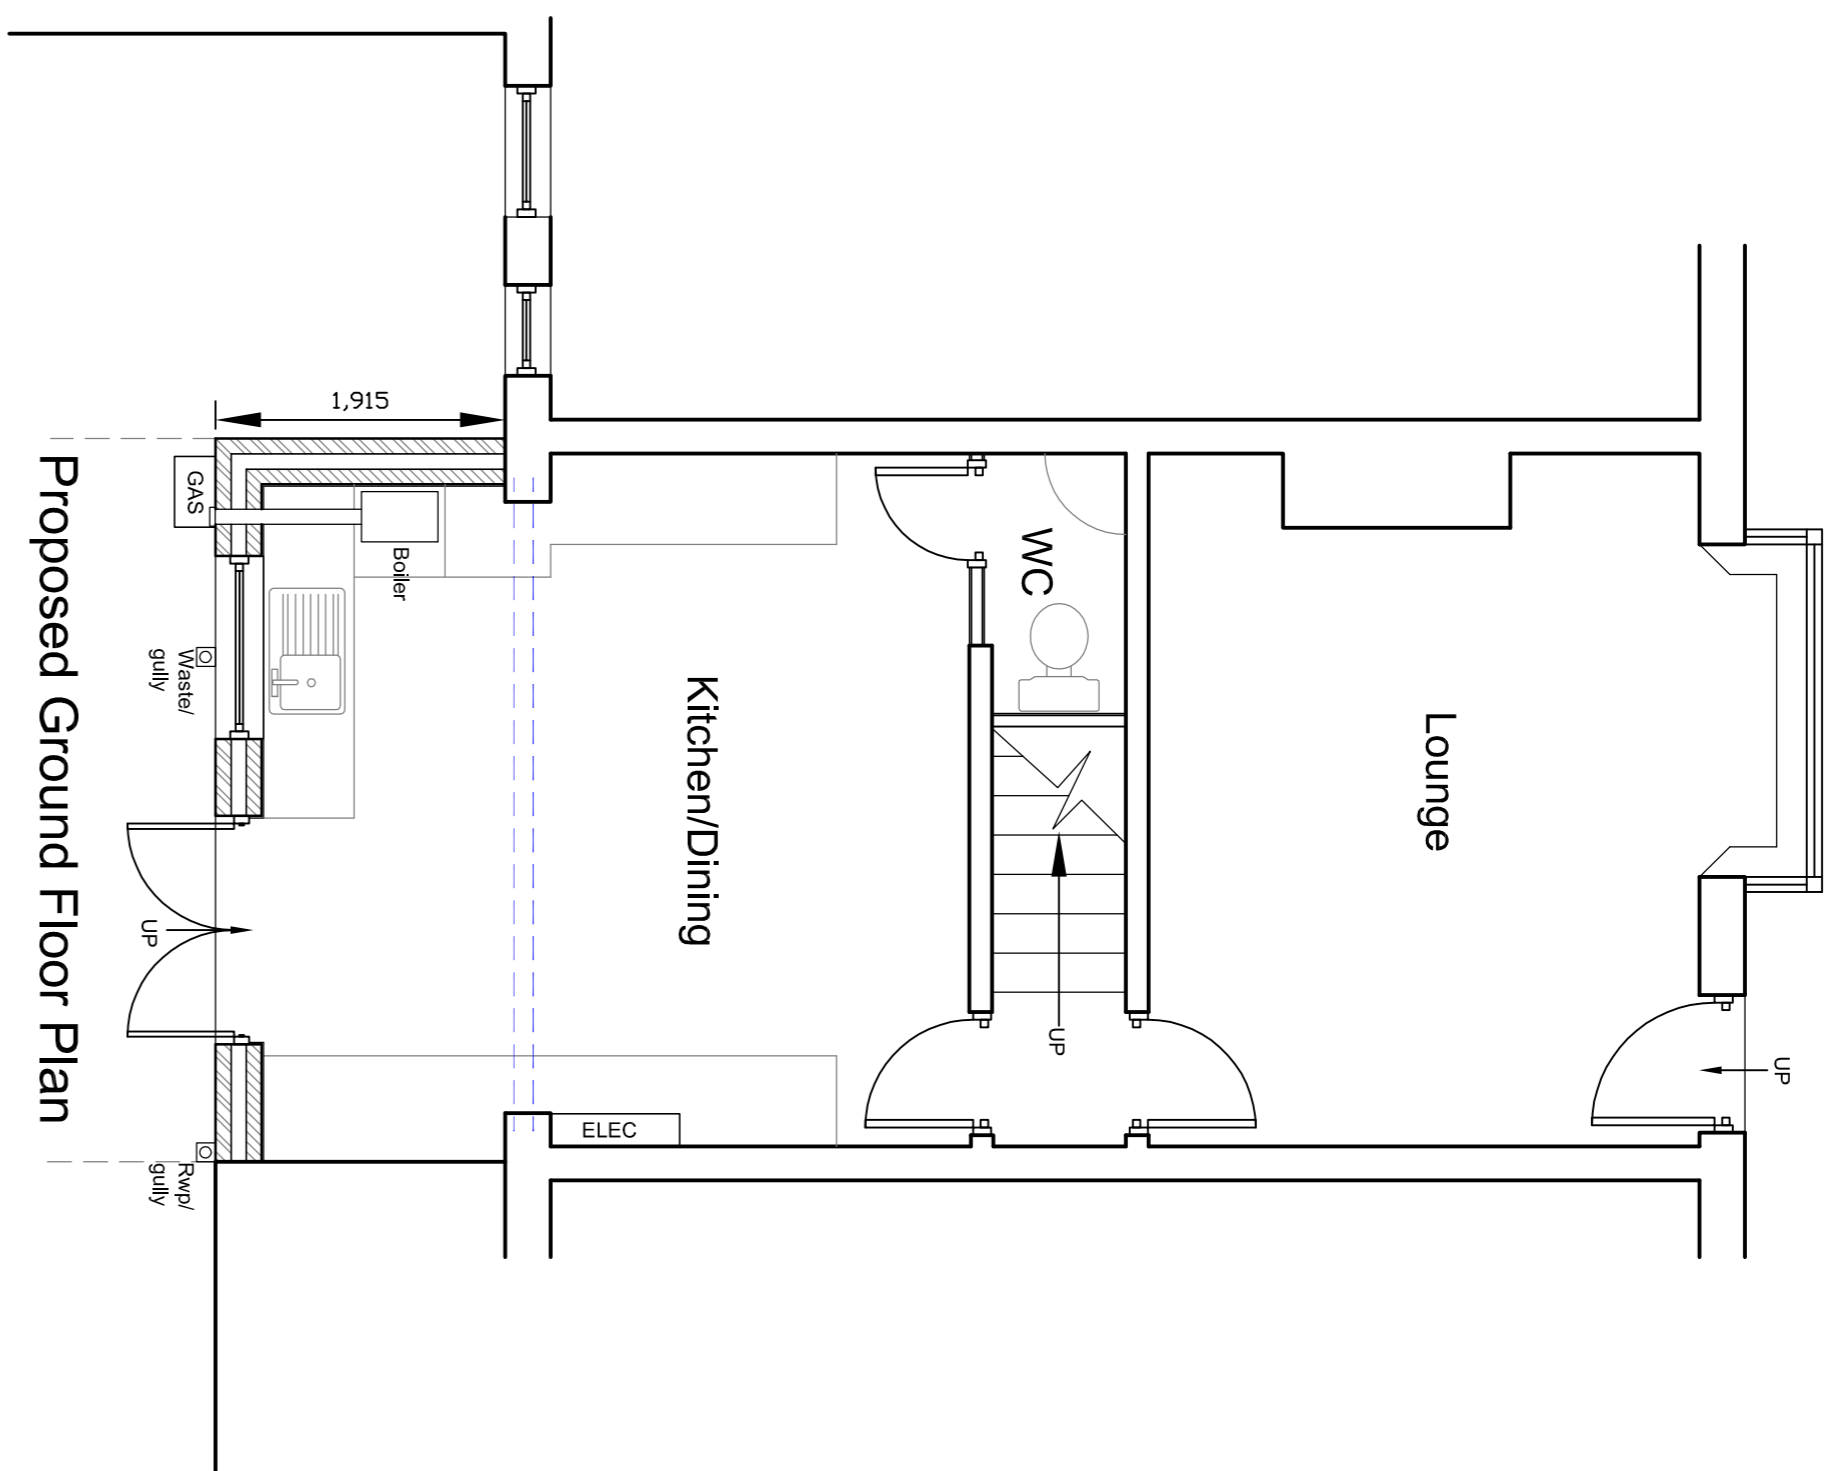


Proposed Ground Floor Plan

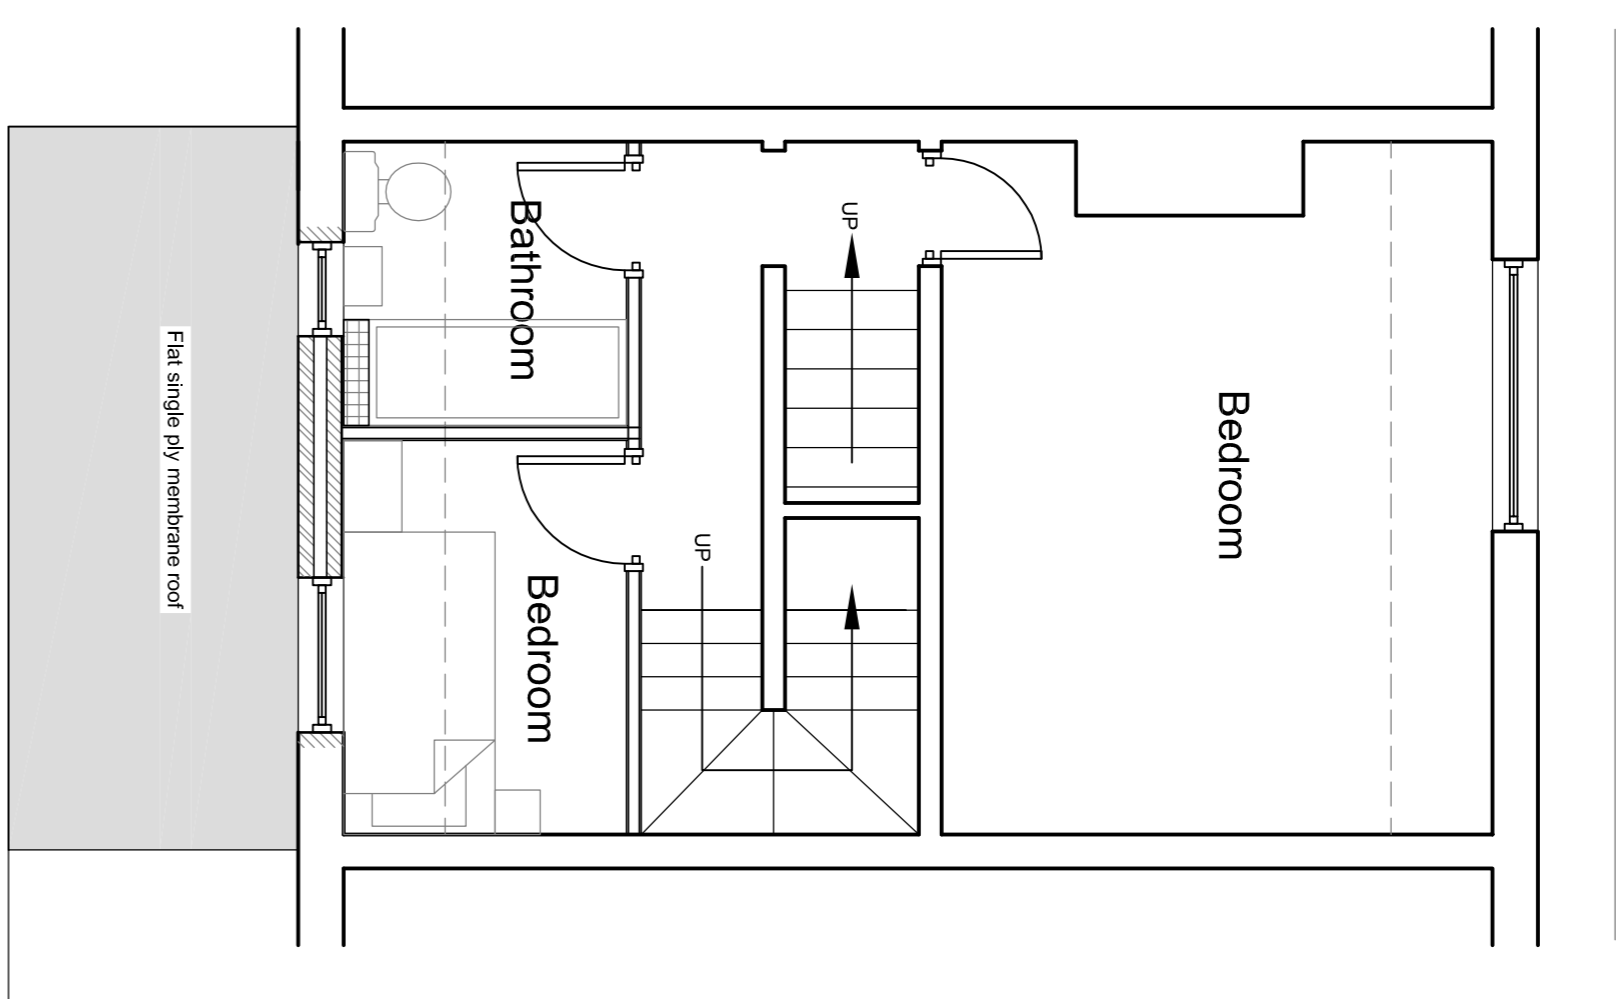


Proposed First Floor Plan

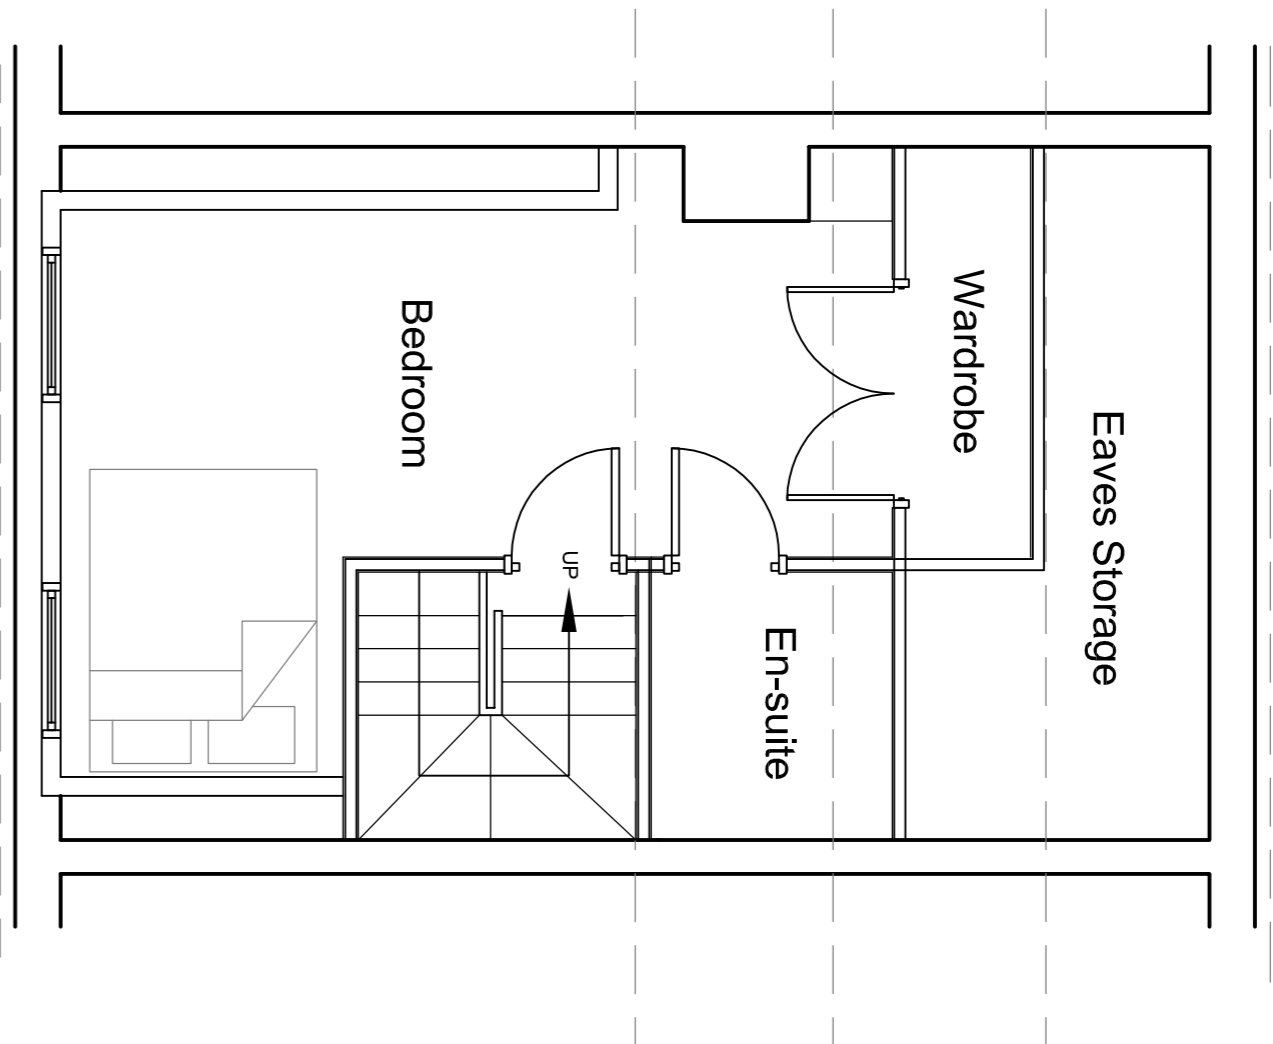


Existing Loft Plan

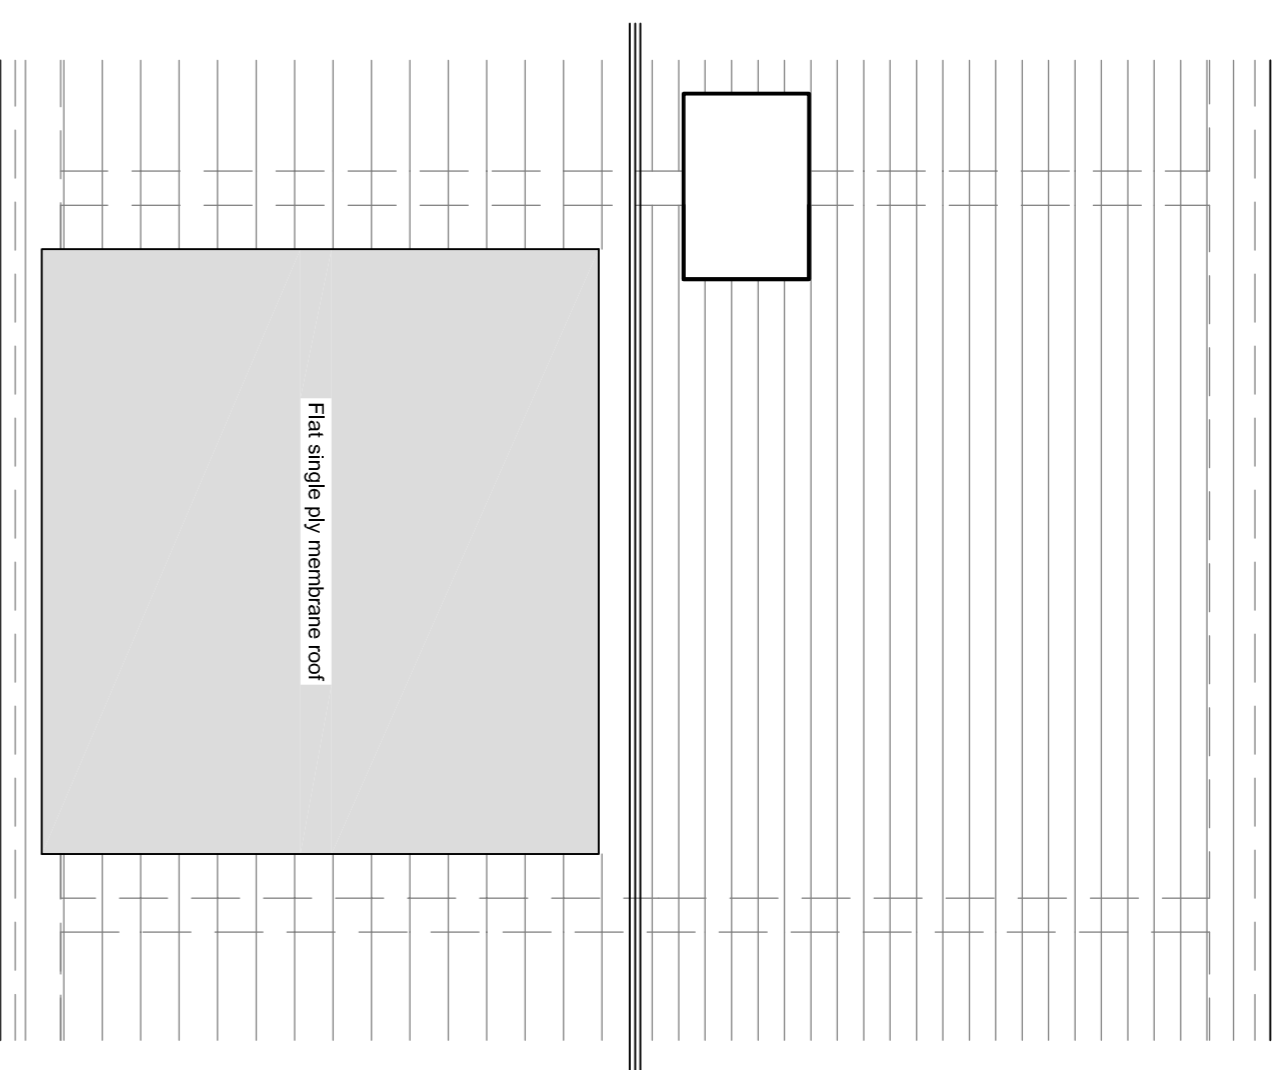


Proposed Roof Plan

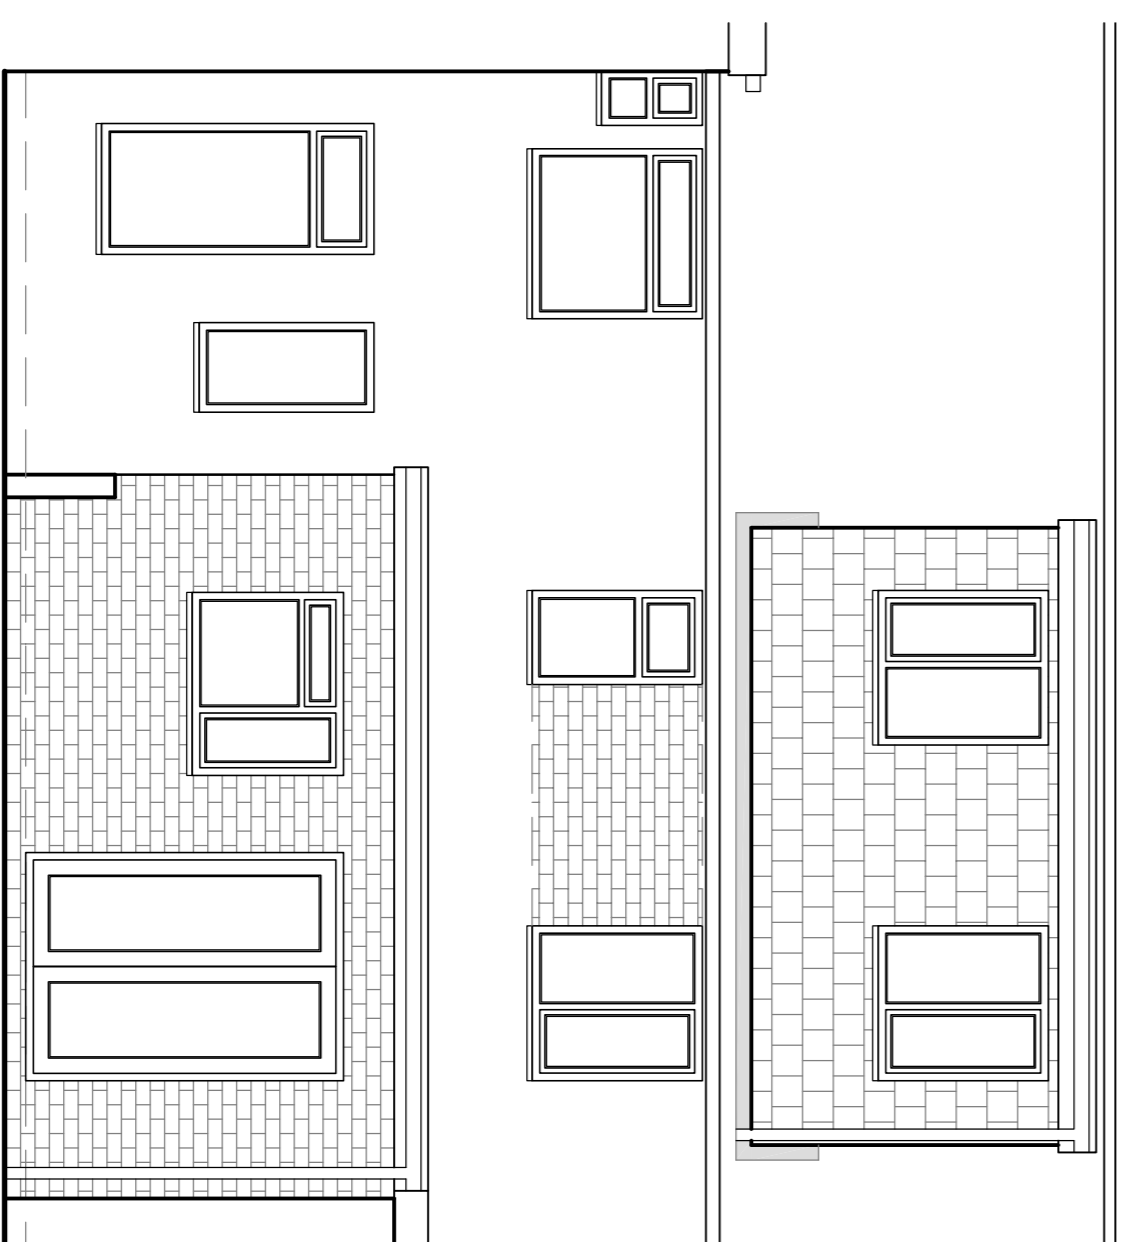

Proposed Rear Elevation

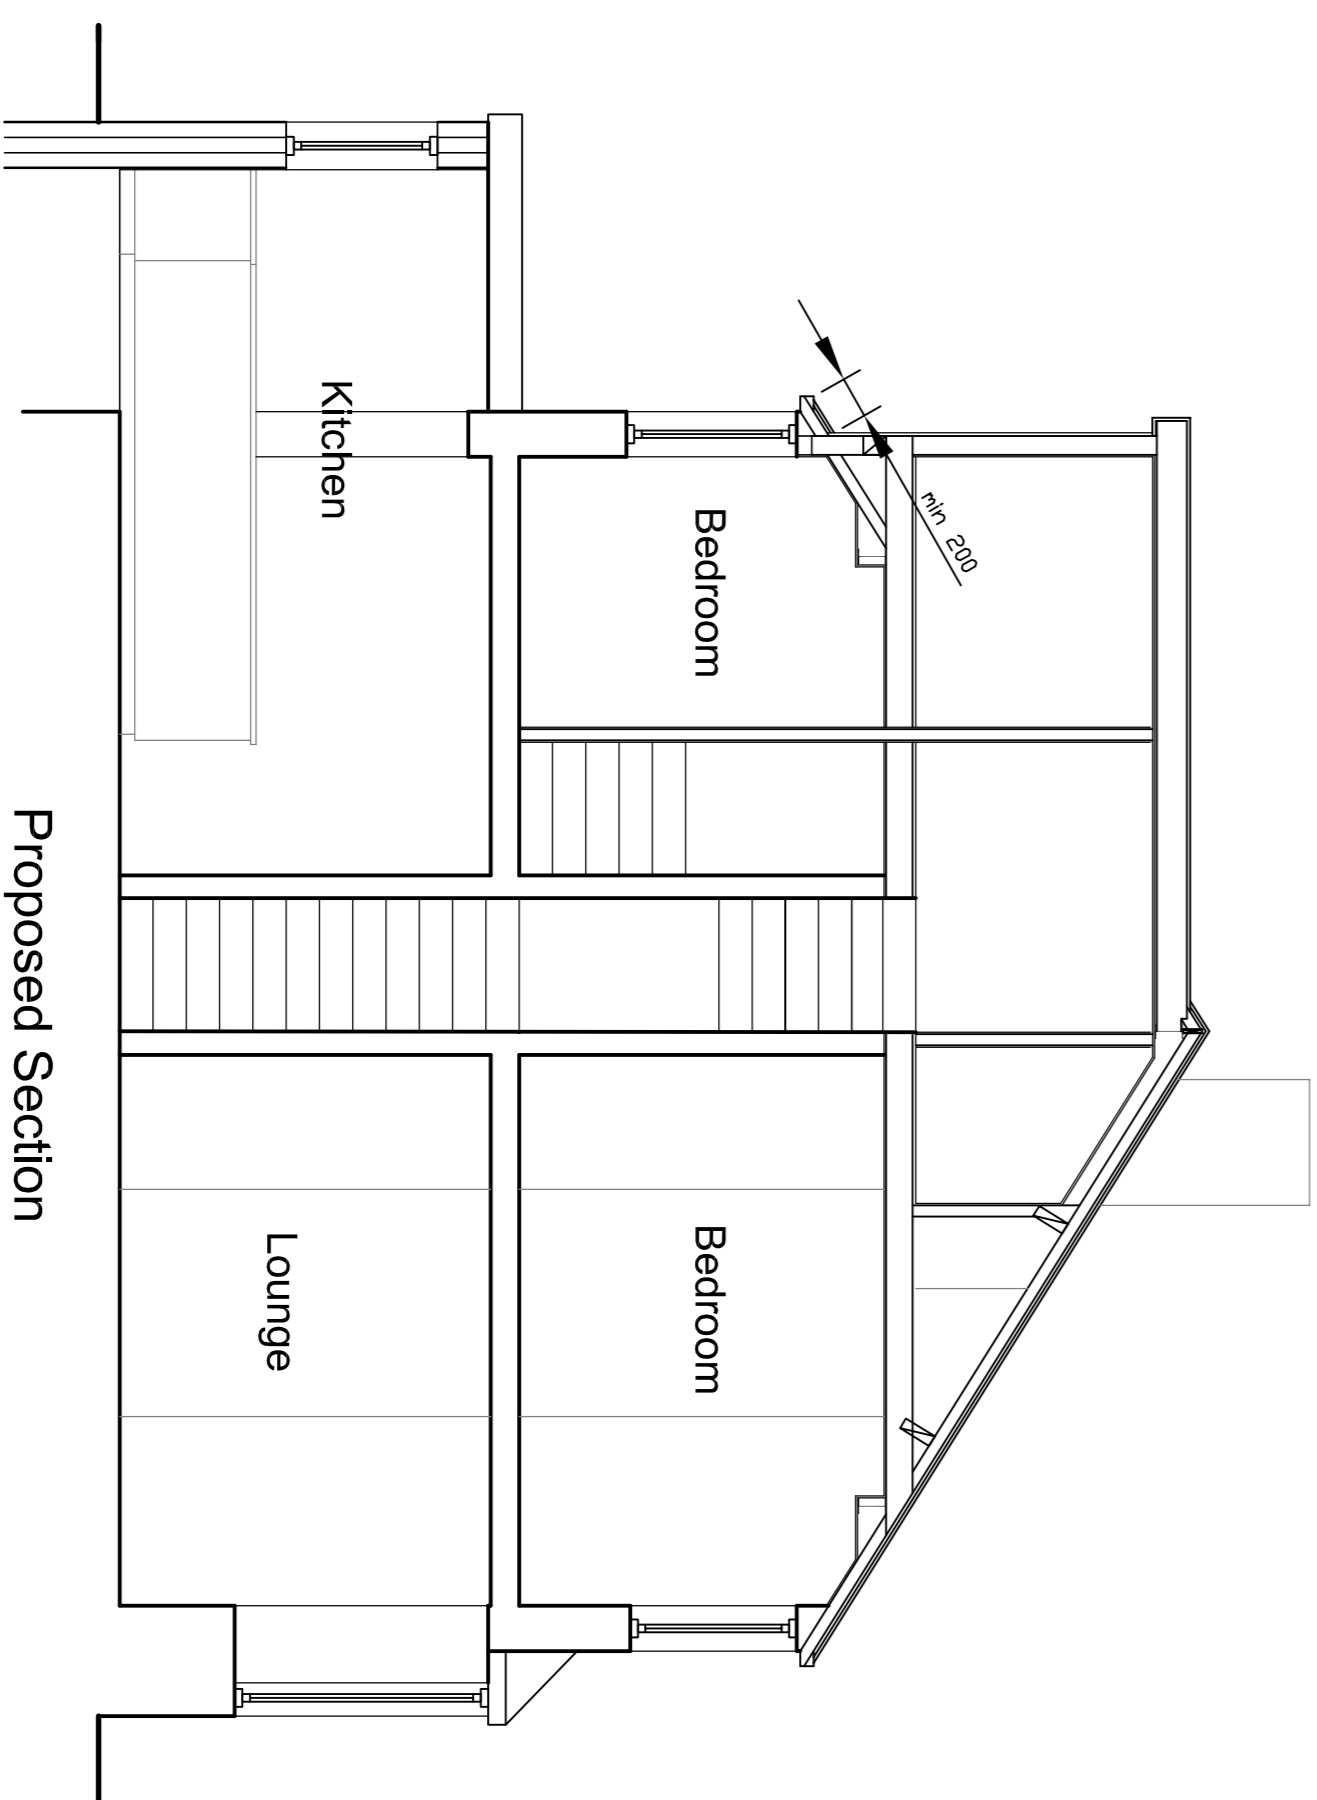

Proposed Section

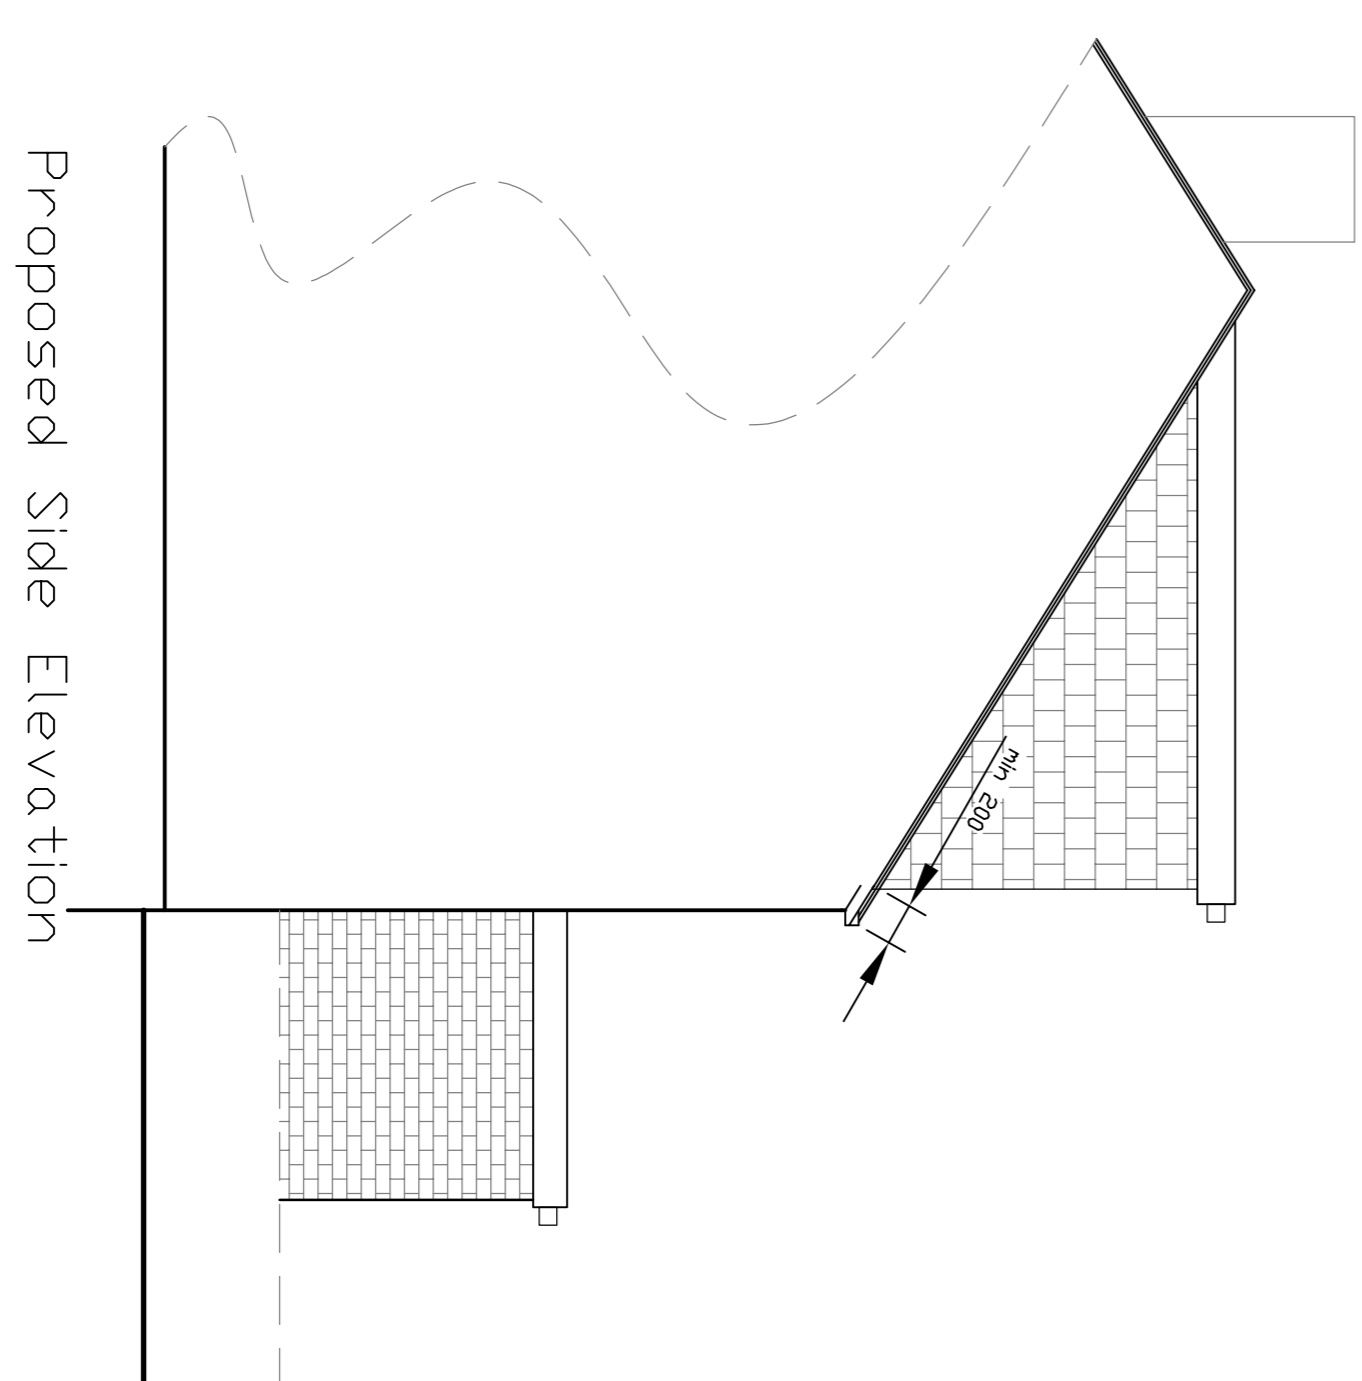

Proposed Side Elevation

project:

project:
76 Laneside Road
New Mills
SK22 4LX

client:
Mr L Borrow

dwg:
Proposed Plans
and Elevations

project no: 6995

dwg no: 02

dwg date:21/08/16

dwg scale: 1:50

dwg revision: **A**

w:www.4mation-architecture.com

