


Site location plan as existing 1:200

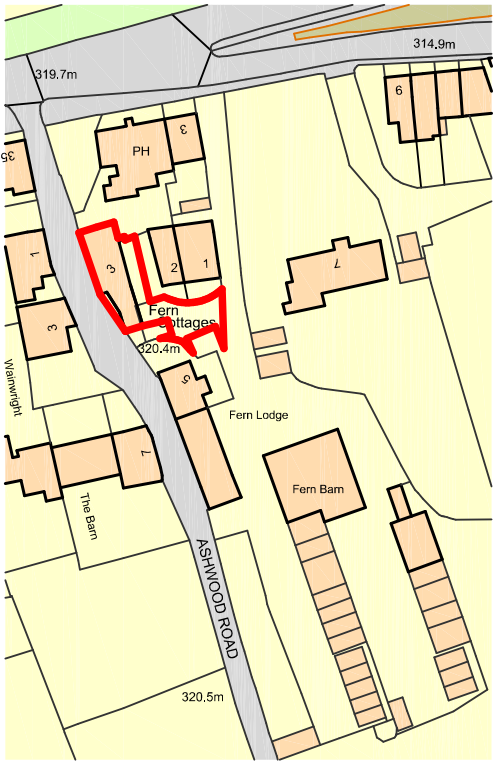

Ordinance Survey, (c) Crown Copyright 2017. All rights reserved. Licence number 100022432

Site location plan 1:1250

DBD Architectural Consultancy Ltd ©2016

1. Copyright is vested with DBD Architectural Consultancy Ltd.
2. All dimensions to be checked on site before proceeding.
3. Contractor to check/adjust dimensions of new work to suit existing conditions. Do not assume existing structure or details are plumb, square or level.
4. Contractor must notify the architect of any discrepancies before proceeding.
5. All drawings to be read in conjunction with all other consultants drawings and specs.

Rev	Date	Description
B	28.01.17	Minor amendments
A	27.01.17	Minor amendments




DBD Architectural Consultancy Ltd
50 Broad Street, Leek,
Staffordshire, ST13 5NS
01538 383118
mail@dbdconsultants.co.uk
www.dbdconsultants.co.uk

Mr & Mrs Ackerman
3 Fern Farm Cottages
SK17 7DG

Proposed internal alterations
and single storey side
Kitchen/Diner extension

Title		
Site Plans		
Stage: Planning	Date: 24.01.17	Job No: 1702-100
Site: A3	Scale: 1:1250 1:200	Drawing Number: PL 01B

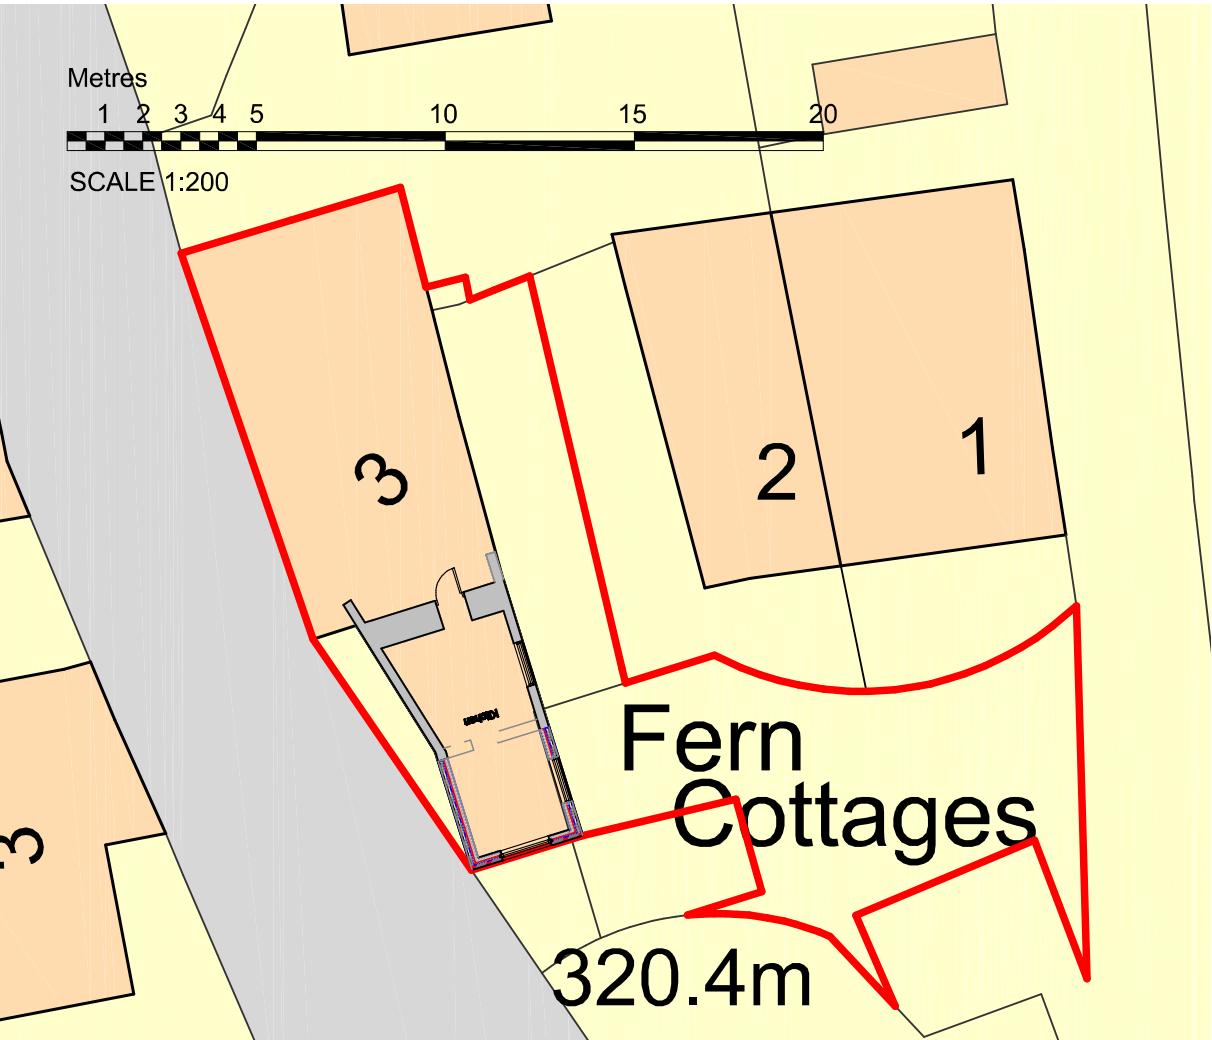

Site location plan as proposed 1:200