




EAST ELEVATION
SCALE 1.100 @ A1

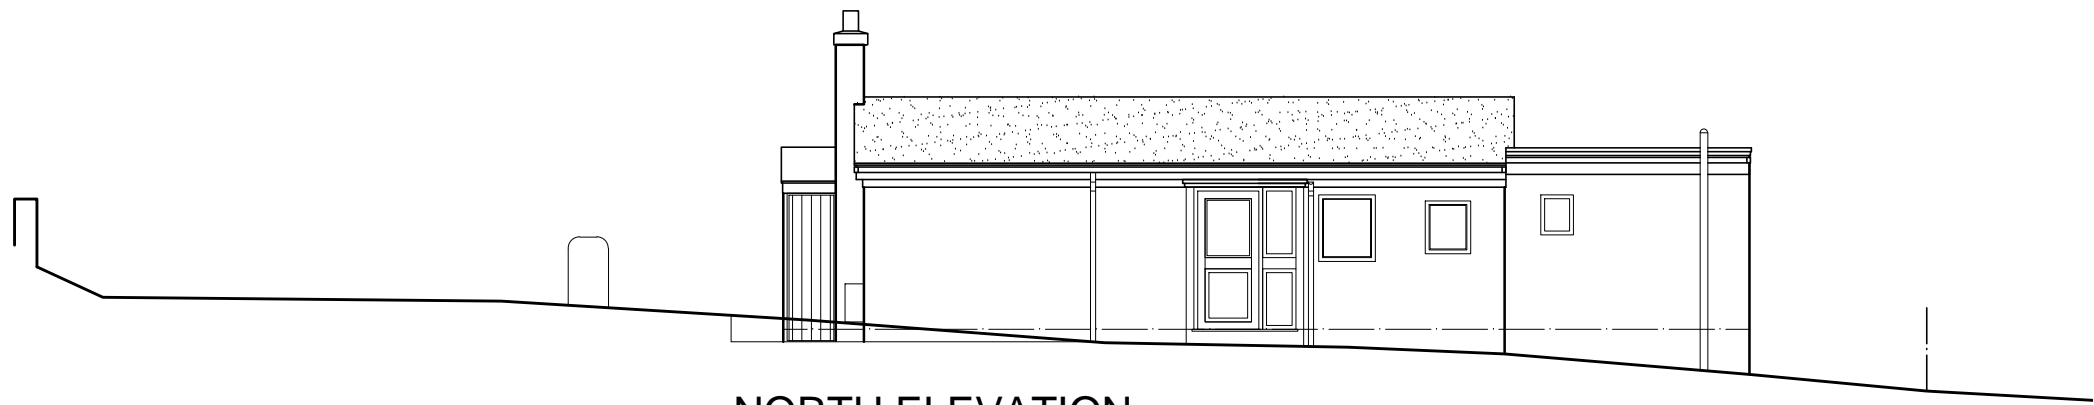


NORTH ELEVATION
SCALE 1.100 @ A1

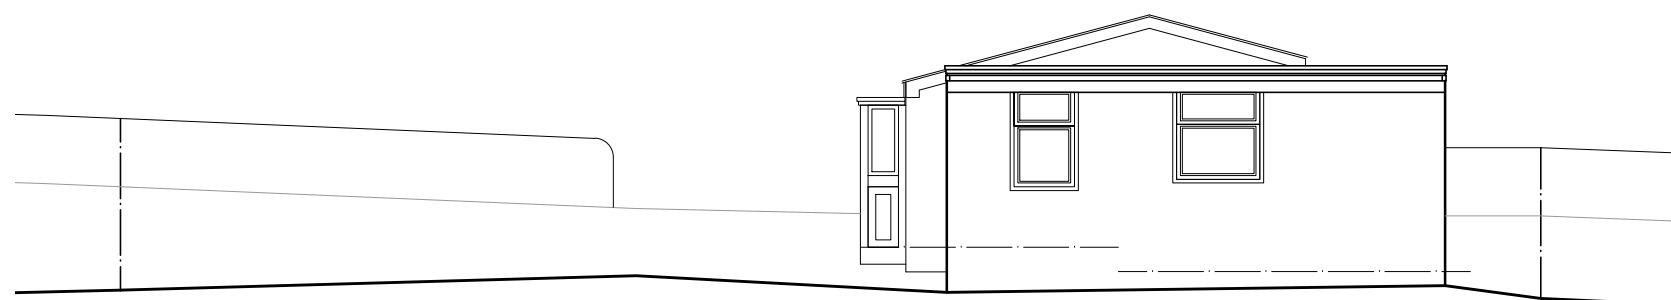

WEST ELEVATION
SCALE 1.100 @ A1

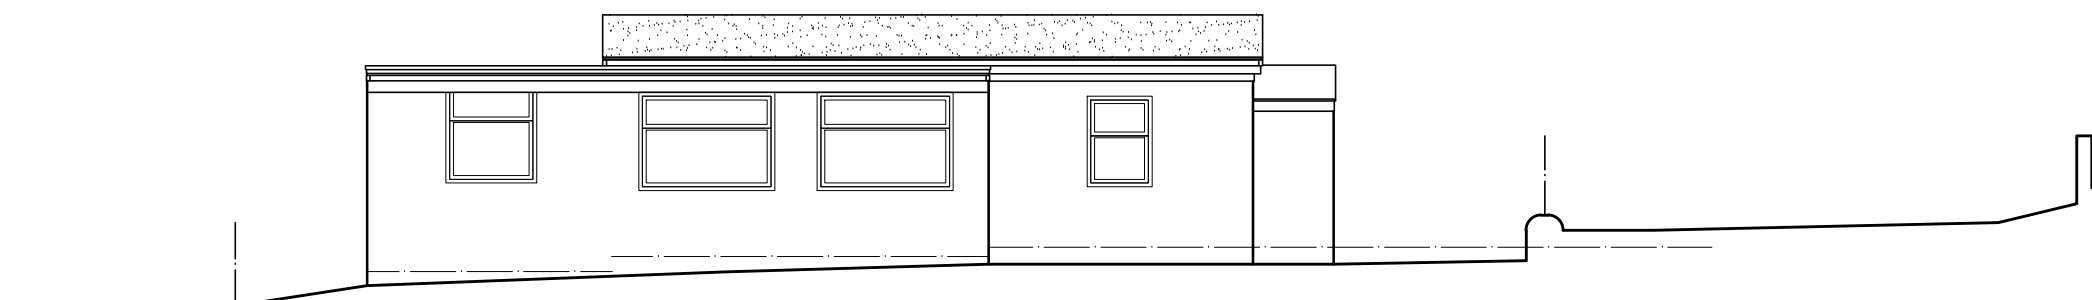

SOUTH ELEVATION
SCALE 1.100 @ A1

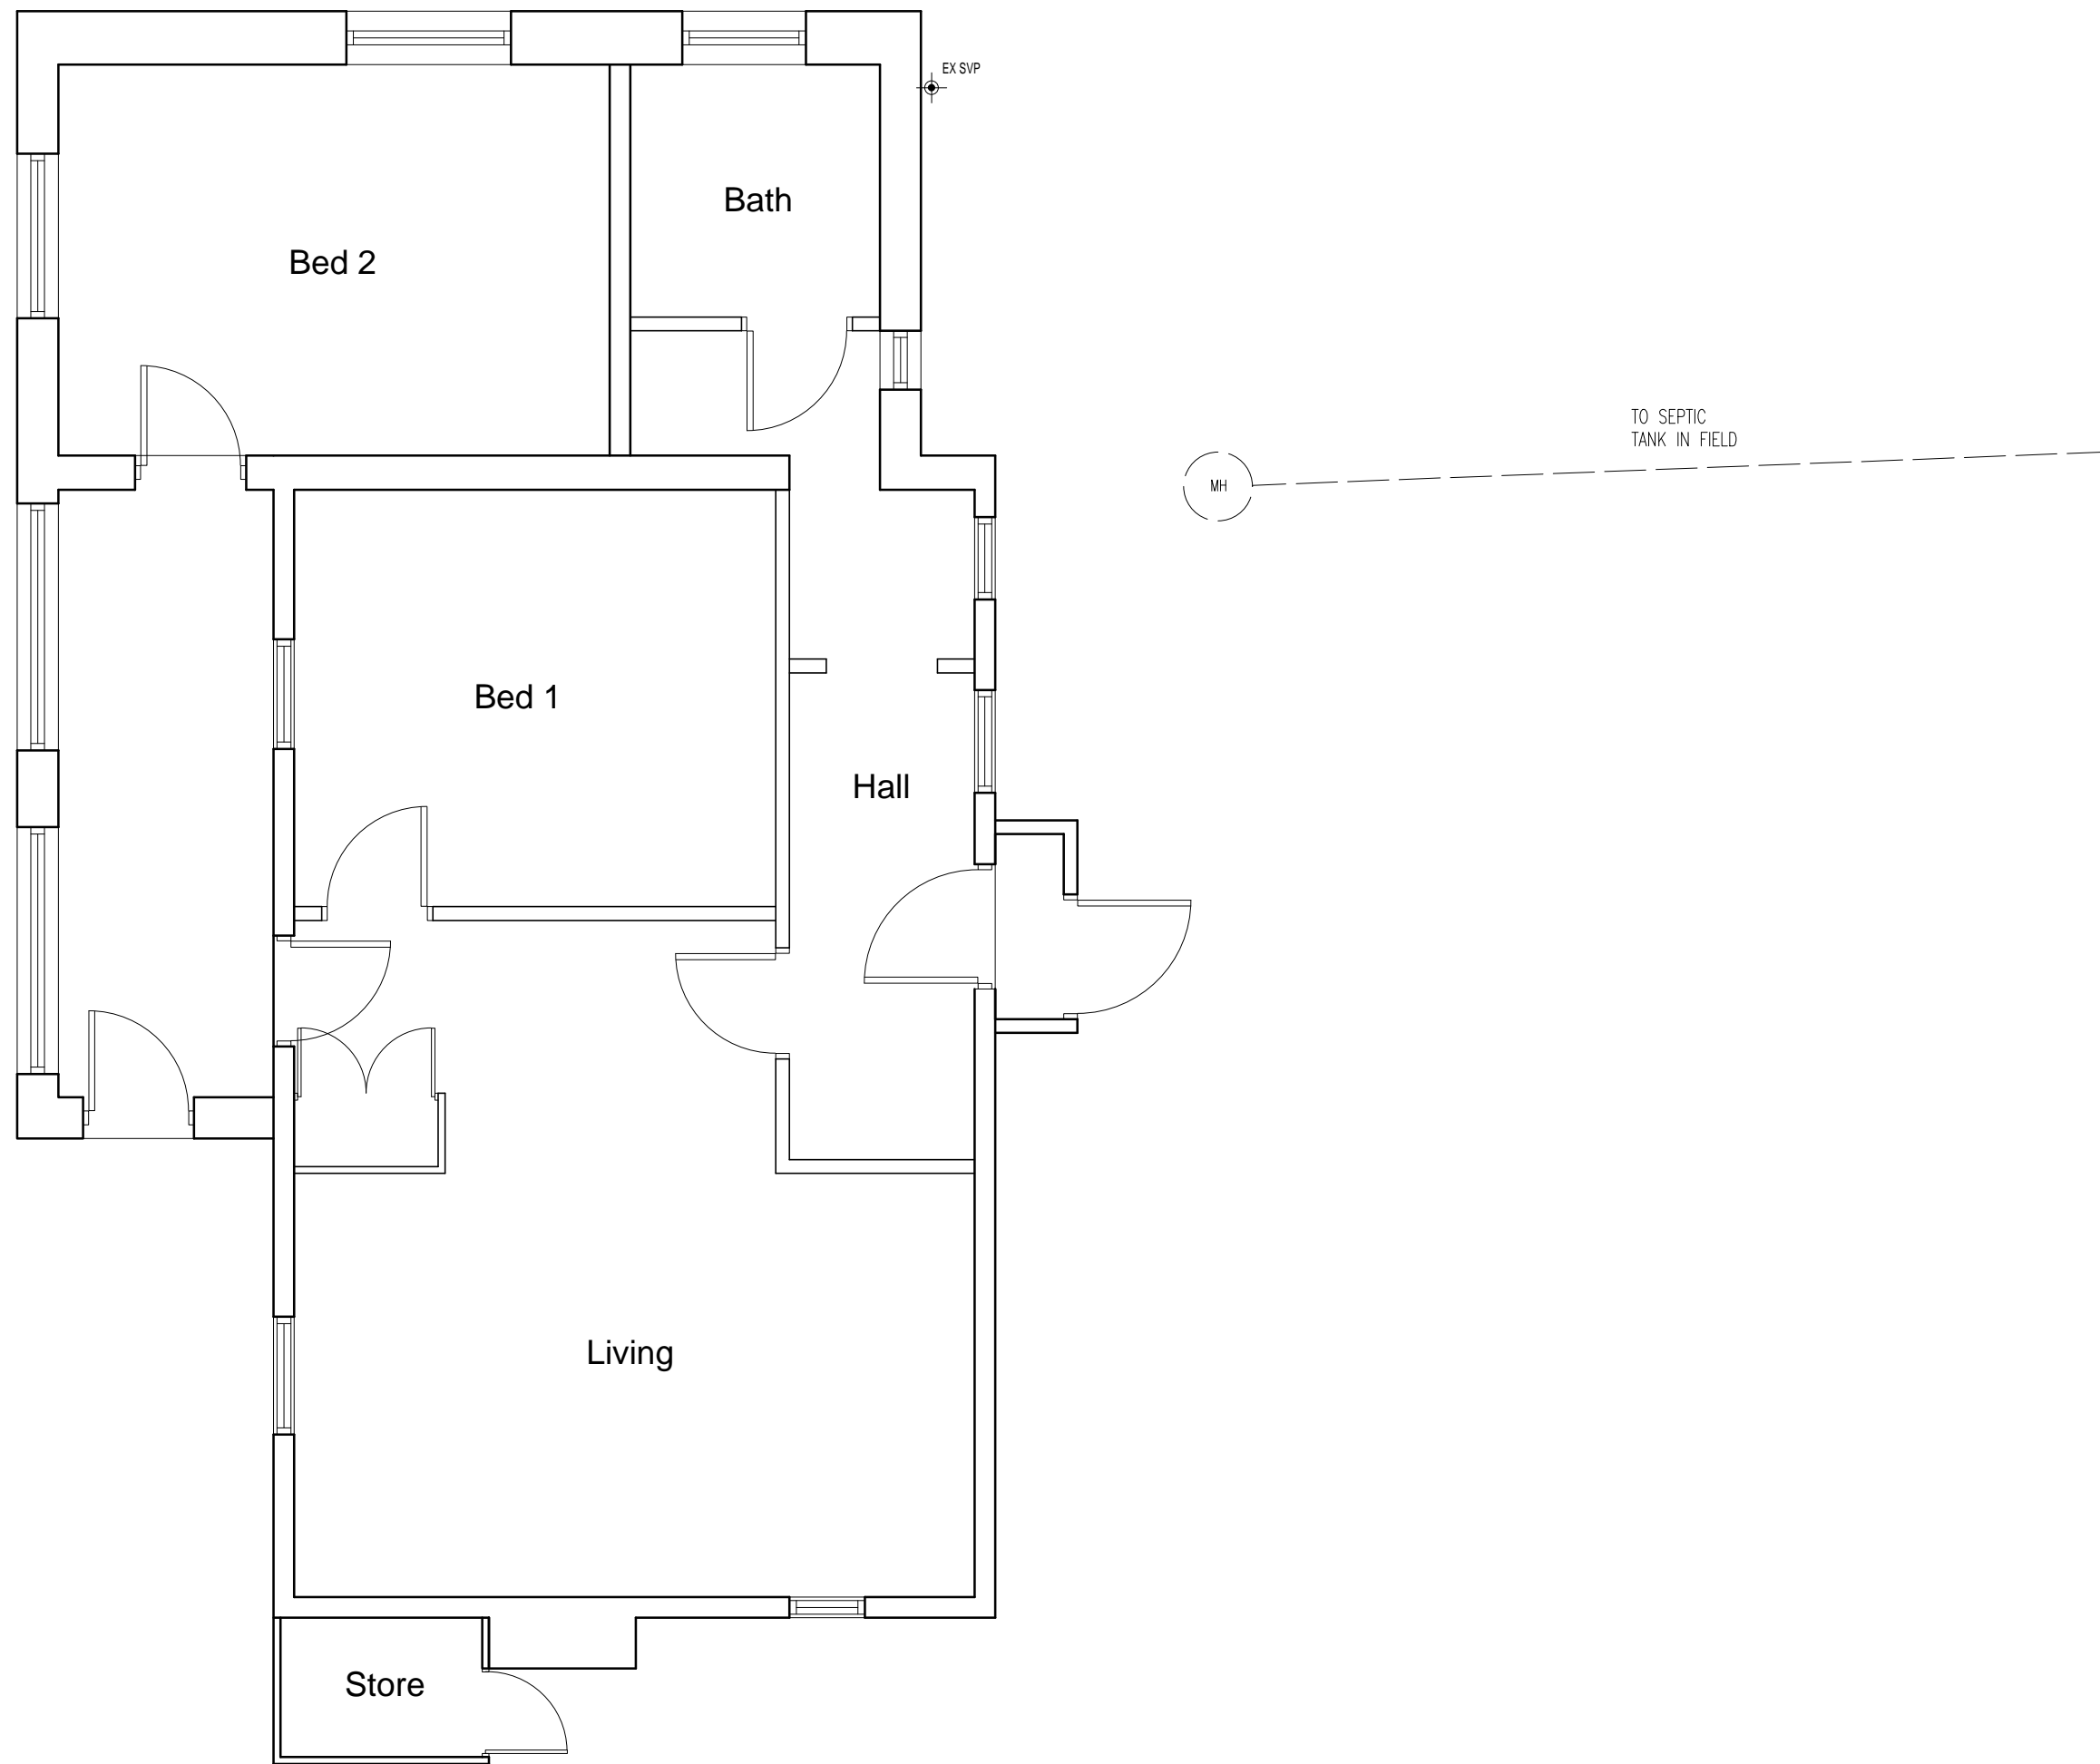

Revision
- -

Date
- -



Replacement Dwelling Peak View, Longridge Lane, Dove Holes, Peak Dale SK17 7HS Mr B Wood		
Existing Plans & Elevations		
Richard Mundy Building Design Ltd. Travel House, Buxton Road, Bakewell, DE45 1BZ Tel & Fax: 01629 815053 e-mail: info@rm-bd.co.uk		
Date: February 2017	Scale:	
	A3 issue 1.100 1.200	A1 issue 1.50 1.100
Ref: JF	Dwg. No. 1853-02	

© COPYRIGHT EXISTS ON THE DESIGNS AND INFORMATION SHOWN ON THIS DRAWING
The Contractor must verify all dimensions on site before making shop drawings
or commencing work of any kind. No dimensions to be scaled from this drawing.
Architect to be notified of any discrepancies in dimensions immediately.