




Proposed 3D from the Hillside

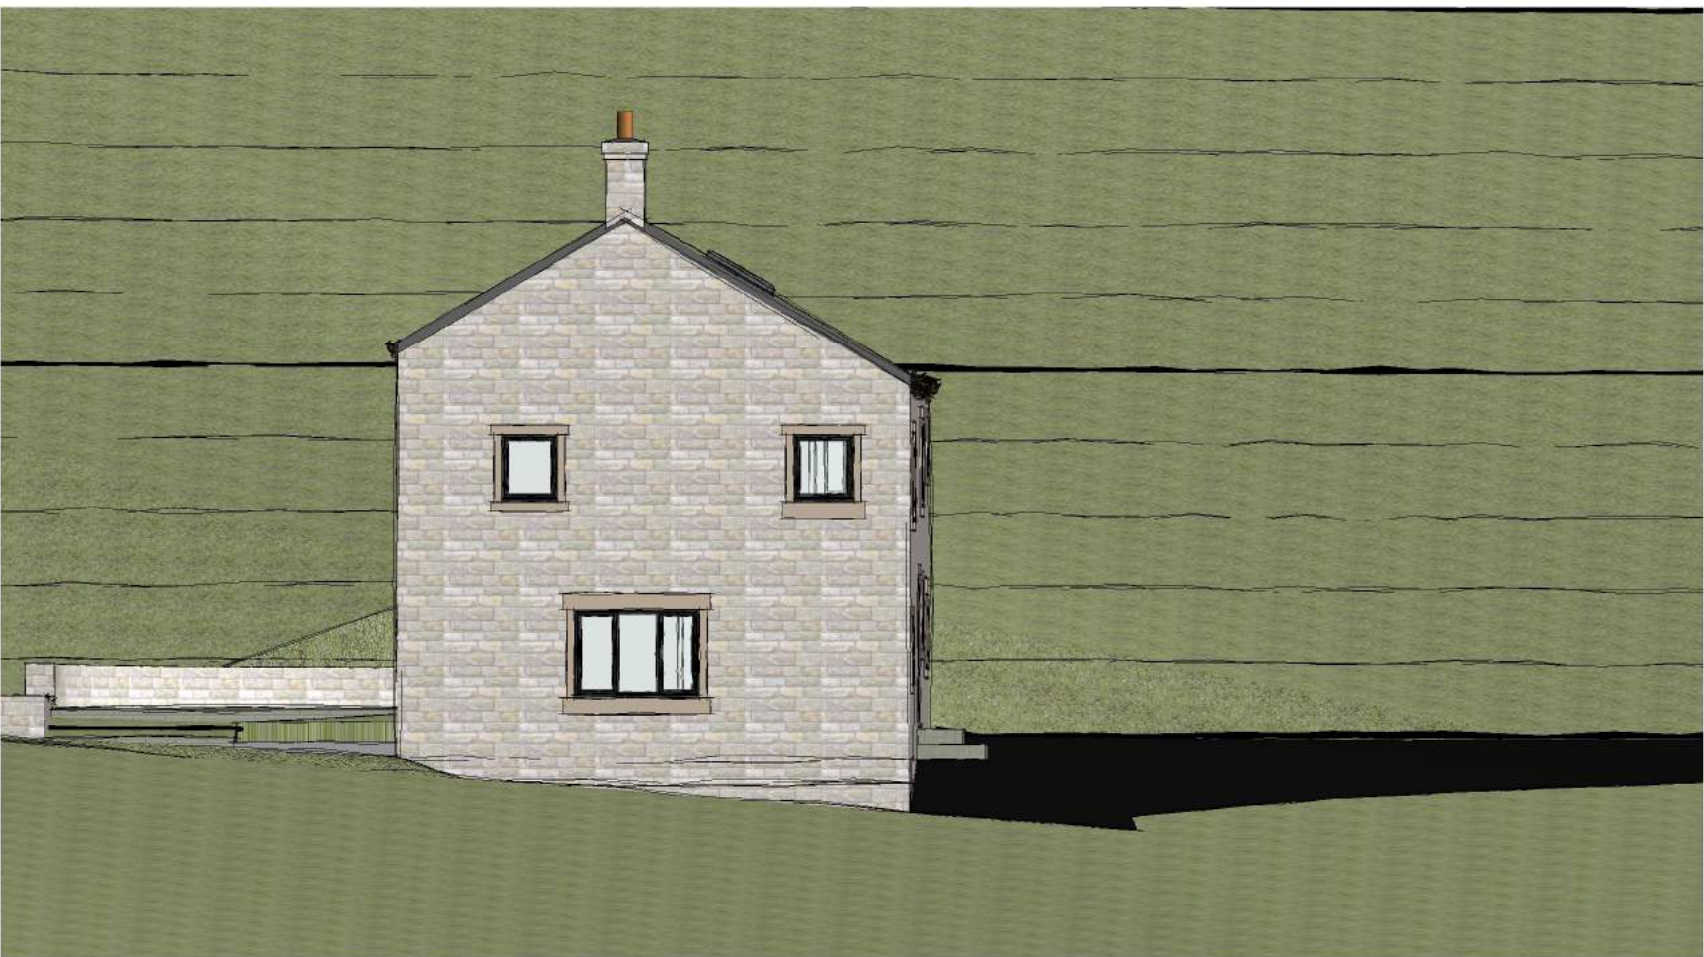

Proposed 3D East Elevation



Proposed 3D from north-east

AMENDMENT SCHEDULE		
No.	Description	Date
A	Amended following Plannings comments on previous application	29/06/16
B	Removal of glazed barn door	26/09/16
C	Addition of a first floor window to south elevation	31/10/16
D	Removal of additional first floor window and relocation of rooflight in south elevation	13/02/17

Laurie Reader Designs  
ARCHITECTURAL SERVICES

10-12 SMITH STREET COTTINGLEY  
BINGLEY WEST YORKSHIRE BD16 1SG  
Tel: 01274 771770 Mobile: 07930 578250  
laurie@lrdesigns.co.uk

Chartered Institute of  
Architectural Technologists  
Registered Practice

SMARTER  
PLANNING  
CHARTER

Gary Slack & Belinda Orr	
Briargrove House Briargrove Road High Peak, Derbyshire SK22 1AY	
Proposed two storey side extension and loft balcony	
3D Sketches	
Project number	391
Date	13/02/2017
Drawn by	PT
Checked by	LR
391-03D	
Scale (@ A1)	