

○ BOWKER SADLER PARTNERSHIP LIMITED
■ THIS DRAWING IS THE SUBJECT OF COPYRIGHT WHICH VESTS IN BOWKER SADLER PARTNERSHIP LIMITED. IT IS AN INFRINGEMENT OF COPYRIGHT TO REPRODUCE THIS DRAWING, BY WHATEVER MEANS, INCLUDING ELECTRONIC, WITHOUT THE EXPRESS WRITTEN CONSENT OF BOWKER SADLER PARTNERSHIP LIMITED WHICH RESERVES ALL ITS RIGHTS
BOWKER SADLER PARTNERSHIP LIMITED ASSERTS ITS RIGHTS TO BE IDENTIFIED AS THE AUTHOR OF THIS DESIGN
■ DRAWING NOT TO BE SCALED.
■ REPORT ERRORS & OMISSIONS TO ARCHITECT.
■ CHECK ALL DIMENSIONS ON SITE
■ DRAWING TO BE READ IN CONJUNCTION WITH THE HEALTH AND SAFETY PLAN AND ALL RELEVANT RISK ASSESSMENTS

Floor Area	
Level	Area
(Area excludes garage)	
00 GF Level	73.9 m²
01 FF Level	81.4 m²
	155.3 m²

Materials key

1 : 100

- Buff multi brickwork
- Pitched face reconstituted stone walls
- Reconstituted stone head and cills
- UPVC Windows, colour grey
- UPVC Door frame, colour grey with grey door panel
- Reconstituted slate roofing tiles; colour slate grey

NOTE

STAIR POSITION INDICATIVE ONLY.
REFER TO SITE LAYOUT FOR
PROPOSED LOCATION



Front Elevation
1 : 100




Right Elevation
1 : 100




Rear Elevation
1 : 100




Left Elevation
1 : 100

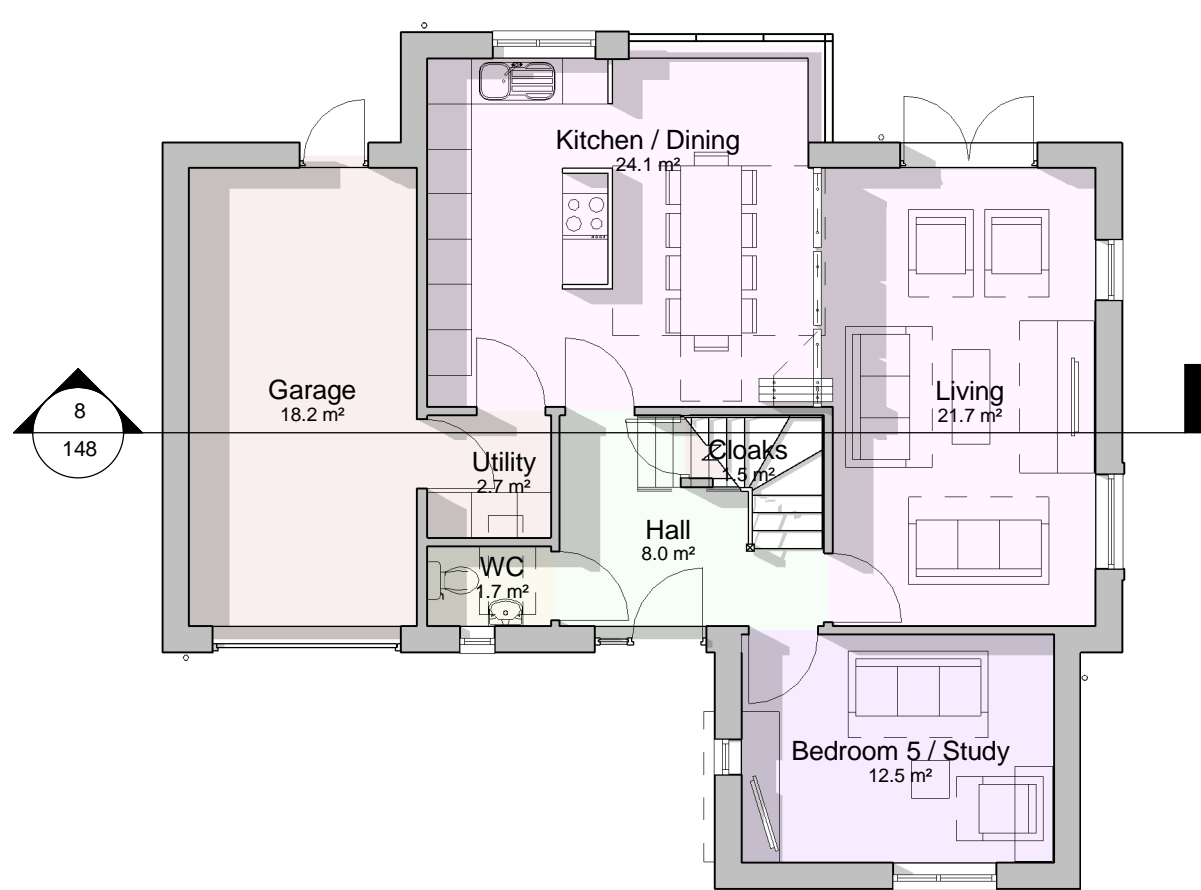

Ground Floor
1 : 100

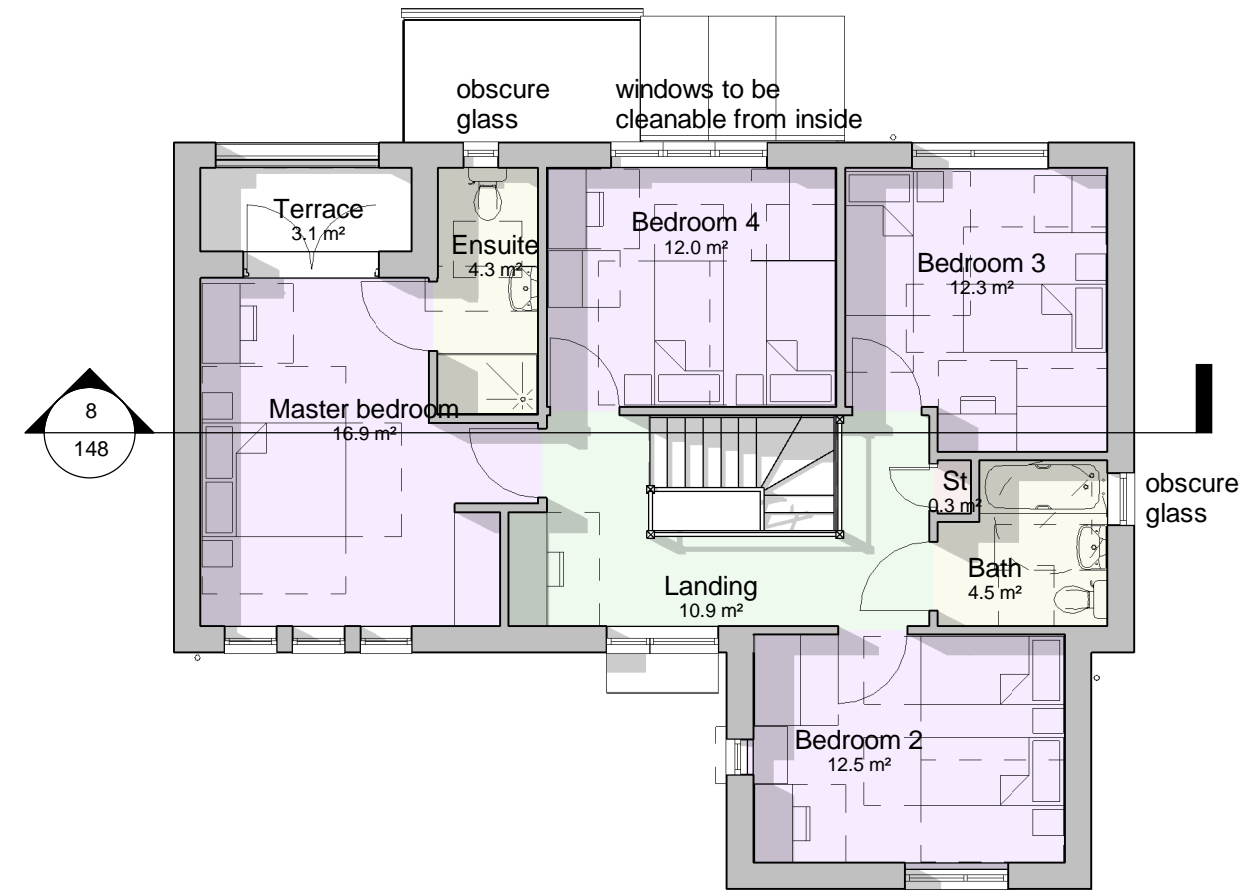

First Floor
1 : 100

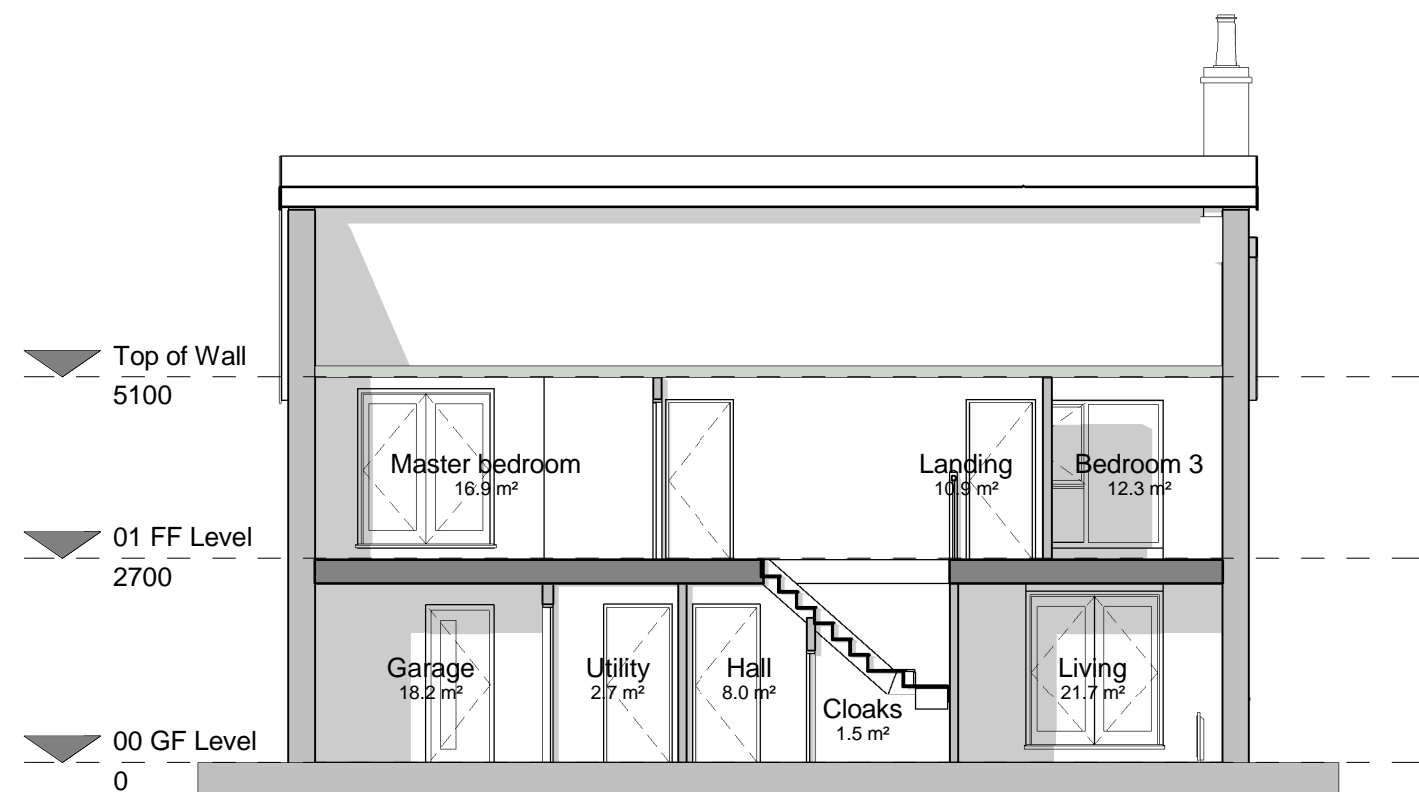

Typical Section
1 : 100

REV.	DATE	DRN.	CHKD.
A	21.03.17	RH	AD
PROJECT Dinting Road, Glossop			
CLIENT Laurus Homes			
DRAWING House Type G 5b 10p handed			
SCALE 1 : 100	SHEET SIZE @ A1	DRAWN AD	CHECKED CL
DATE Dec. 2016			

BOWKER SADLER ARCHITECTURE
A: Hatherlow House, Hatherlow, Romiley, Stockport SK6 3DY
T: 0161 406 7333
E: bsp@bowker-sadler.co.uk
W: www.bowker-sadler.co.uk

JOB No 15-003	DRAWING No 148	REVISION A
STATUS Planning		
Building Information Modeling		

