




Proposed 3D from the Hillside

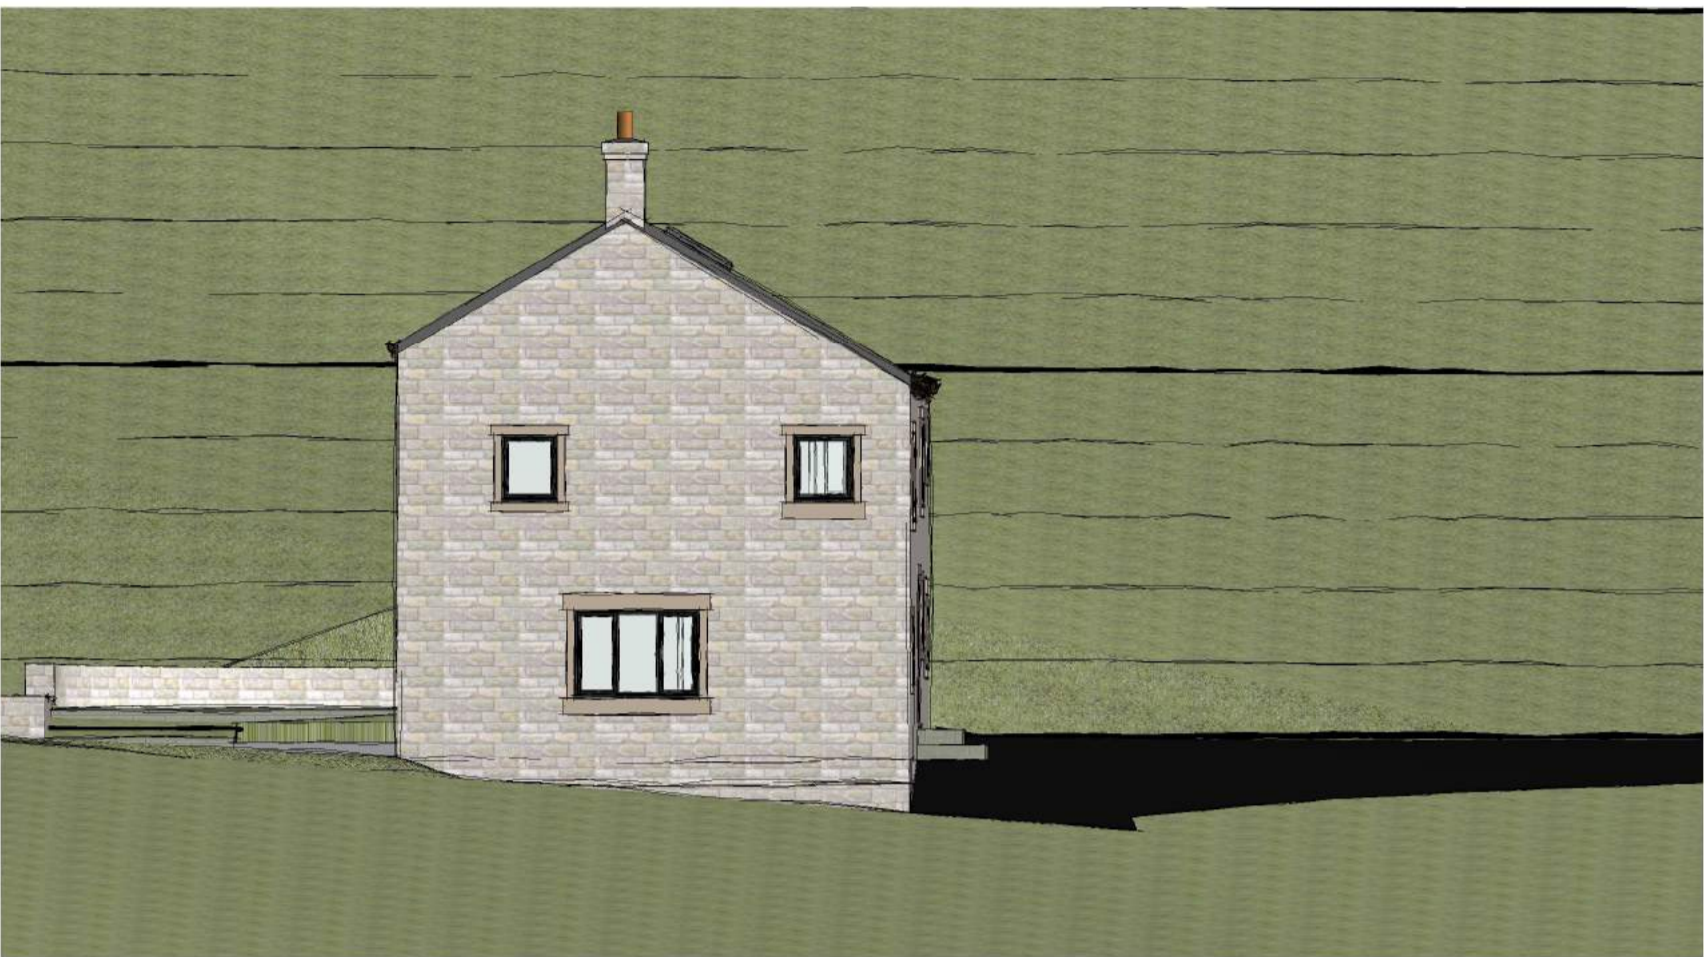

Proposed 3D East Elevation




Proposed 3D from north-east


AMENDMENT SCHEDULE		
No.	Description	Date
A	Amended following Plannings comments on previous application	29/06/16
B	Removal of glazed barn door	26/09/16
C	Addition of a first floor window to south elevation	31/10/16
D	Removal of additional first floor window and relocation of rooflight in south elevation	13/02/17
E	Relocation of rooflight in north elevation	05/04/17

Laurie Reader Designs

ARCHITECTURAL SERVICES

10-12 SMITH STREET COTTINGLEY
BINGLEY WEST YORKSHIRE BD16 1SG
Tel: 01274 771770 Mobile: 07930 578250
laurie@lrdesigns.co.uk

Chartered Institute of
Architectural Technologists
Registered Practice

SMARTER
PLANNING
CHARTER

Gary Slack & Belinda Orr

Briargrove House
Briargrove Road
High Peak, Derbyshire
SK22 1AY

Proposed two storey side extension and loft balcony

3D Sketches

Project number

391

Date

05/04/2017

Drawn by

PT

Checked by

LR

391-03E

Scale (@ A1)