


notes

1. do not scale from this drawing – use figured dimensions only
2. read in conjunction with all other consultants' specialists drawings. report any discrepancies before affected work commences
3. all setting out dimensions to be checked on site by contractor before work commences
4. this drawing remains copyright of 4mation architecture. copy/distribute only with consent of author.

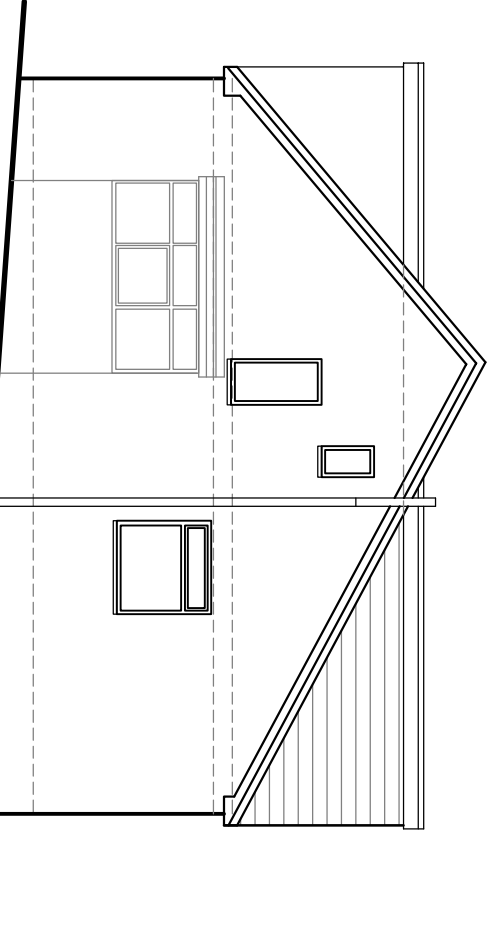


Proposed Side Elevation


NOTES:-
THESE DRAWINGS ARE FOR PLANNING PURPOSES ONLY AND SHOULD NOT BE USED FOR CONSTRUCTION.

CLIENT MUST BE AWARE THAT QUOTATIONS FROM BUILDERS WHO ARE PRICING FROM THIS PLANNING DRAWING MAY AND WILL VARY QUITE CONSIDERABLY.


UNDER NO CIRCUMSTANCES WILL THE DRAUGHTS MAN BE LIABLE FOR ERRORS THAT MAY OCCUR DURING AND/OR AFTER CONSTRUCTION.

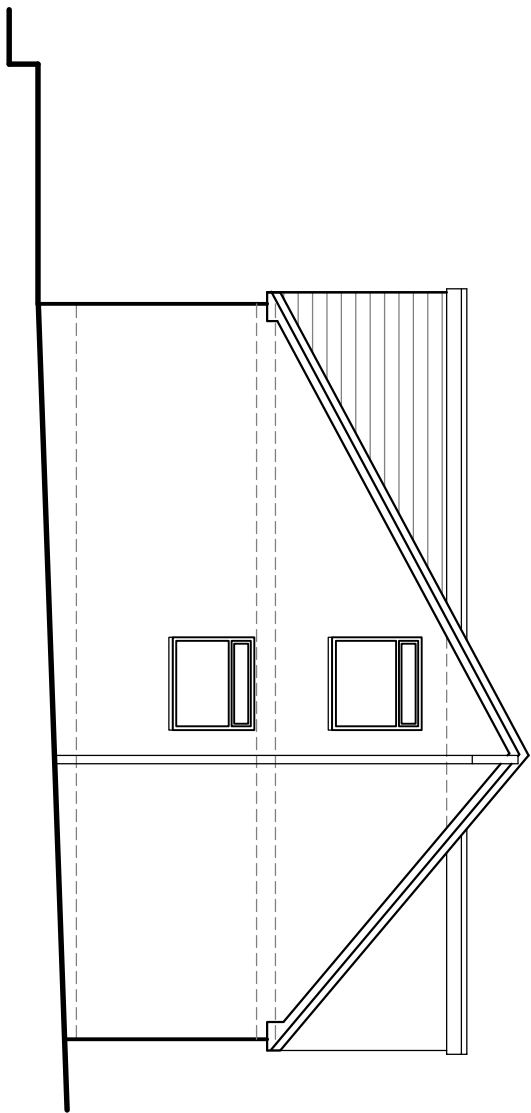


Proposed Side Elevation

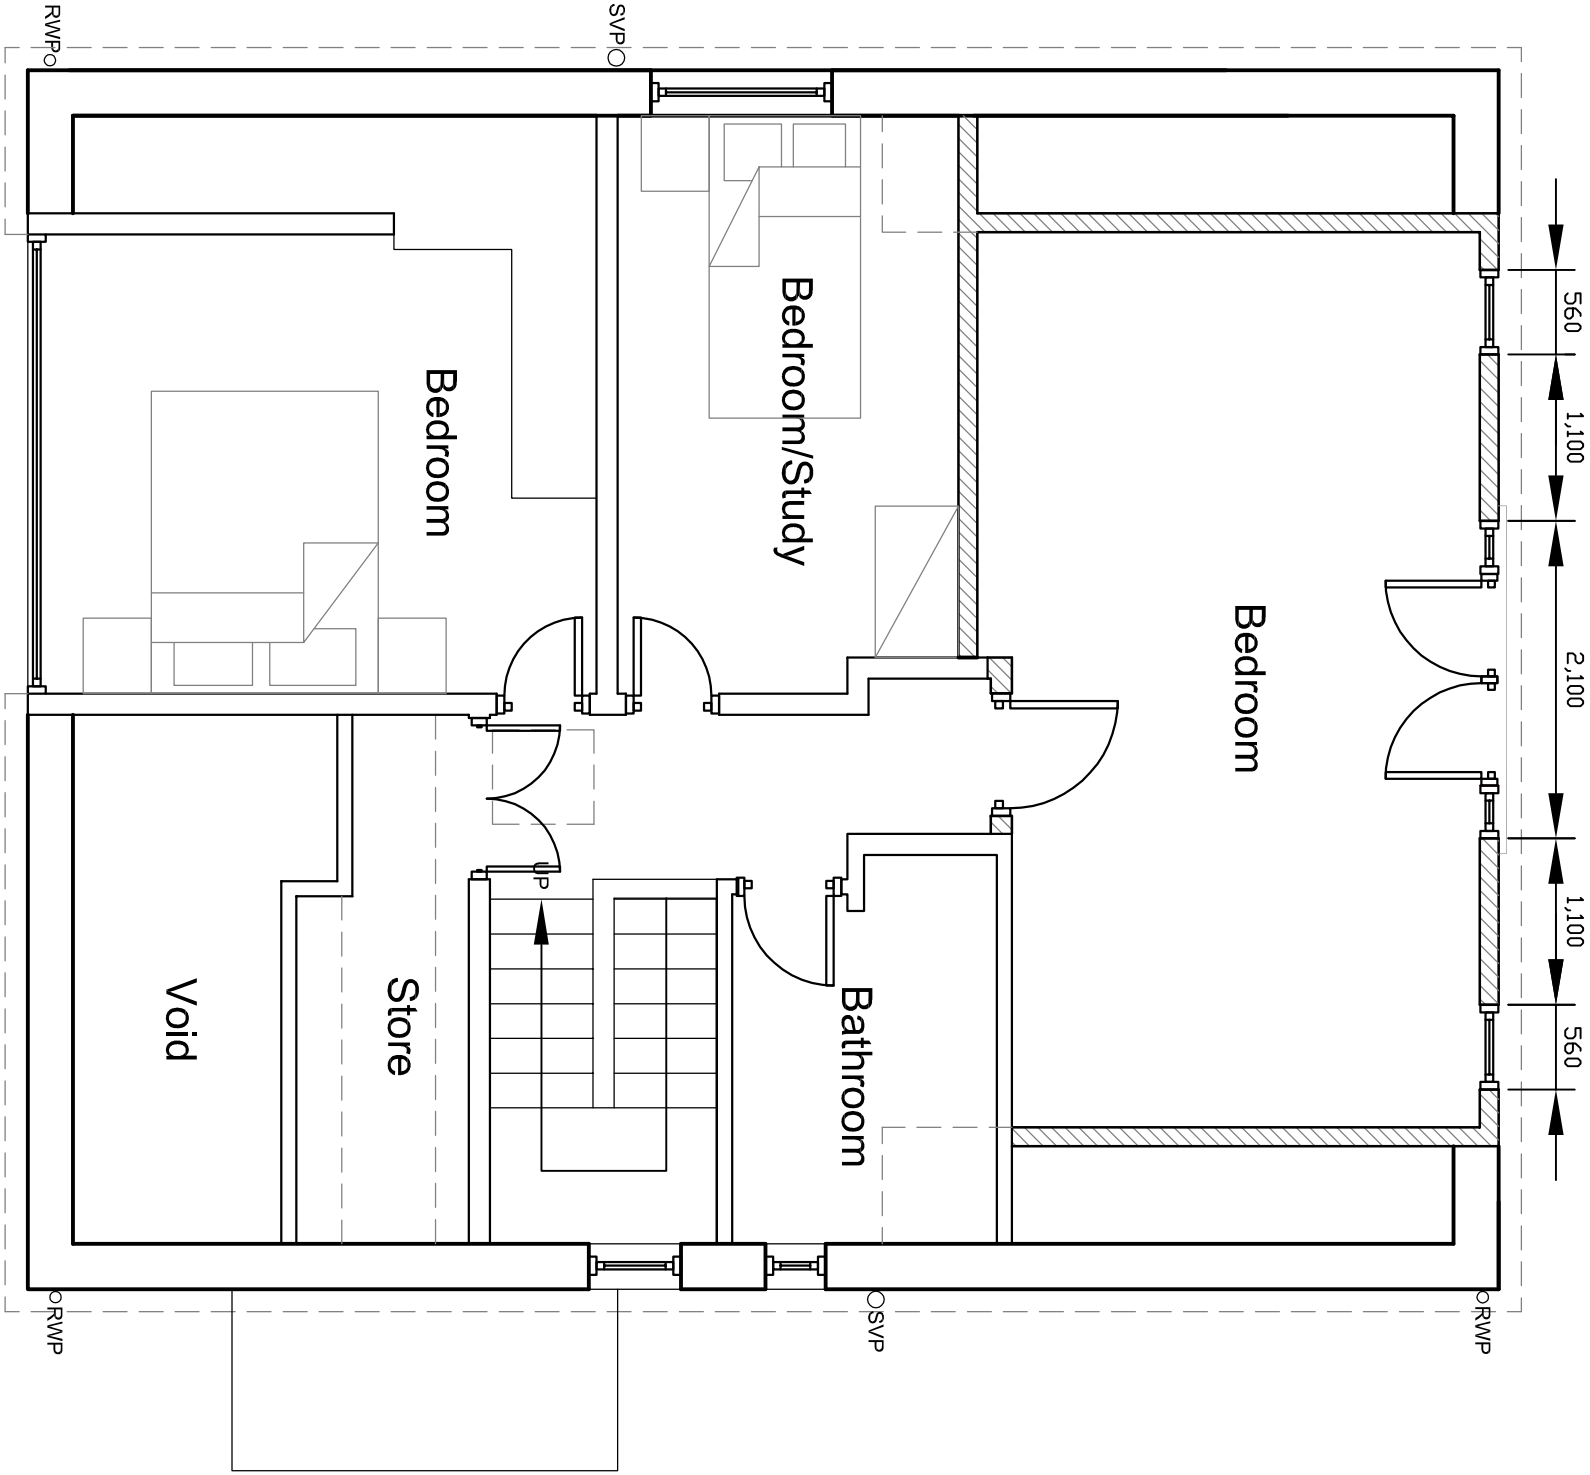


Proposed First Floor Plan

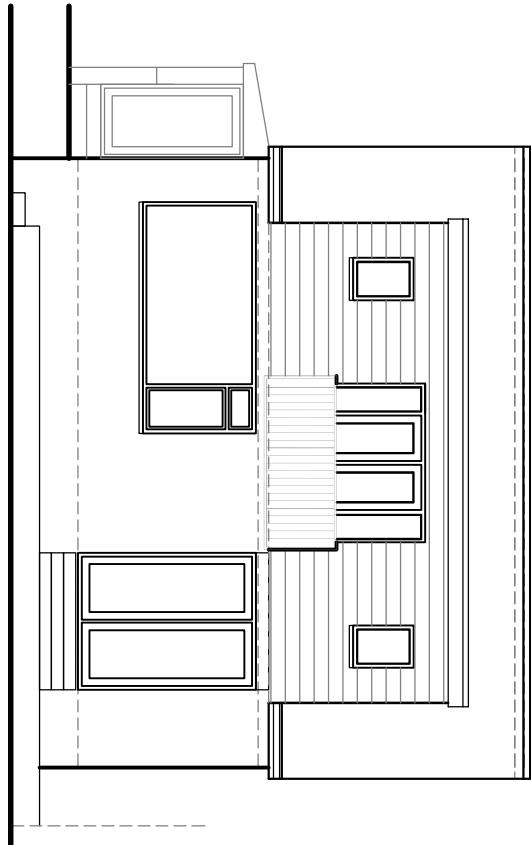


Proposed Rear Elevation

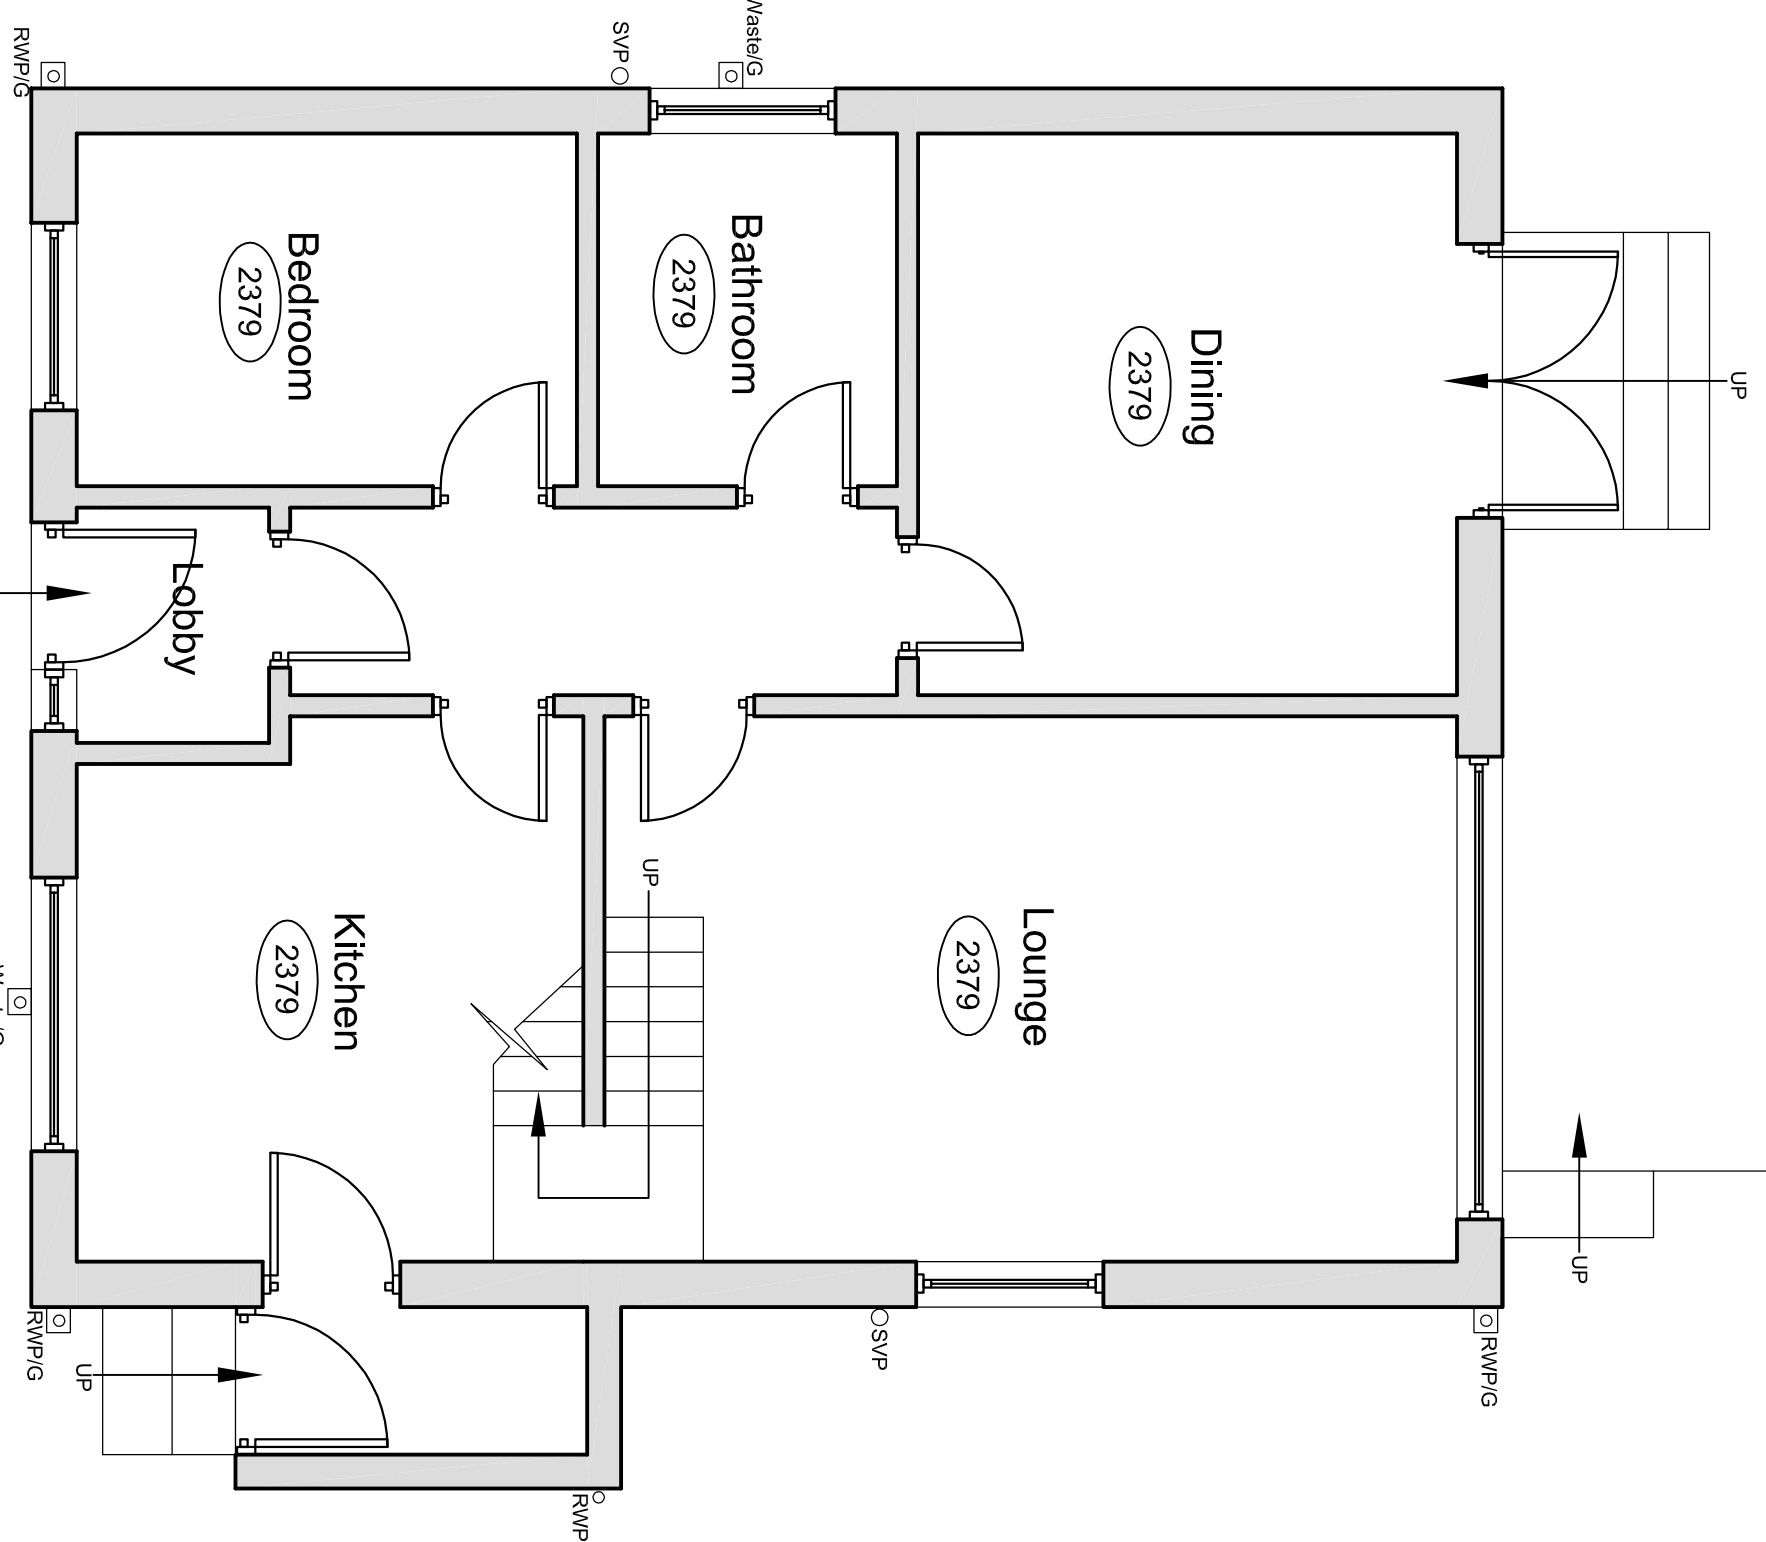


Existing Ground Floor Plan
(internal layout not measured, only indicative)

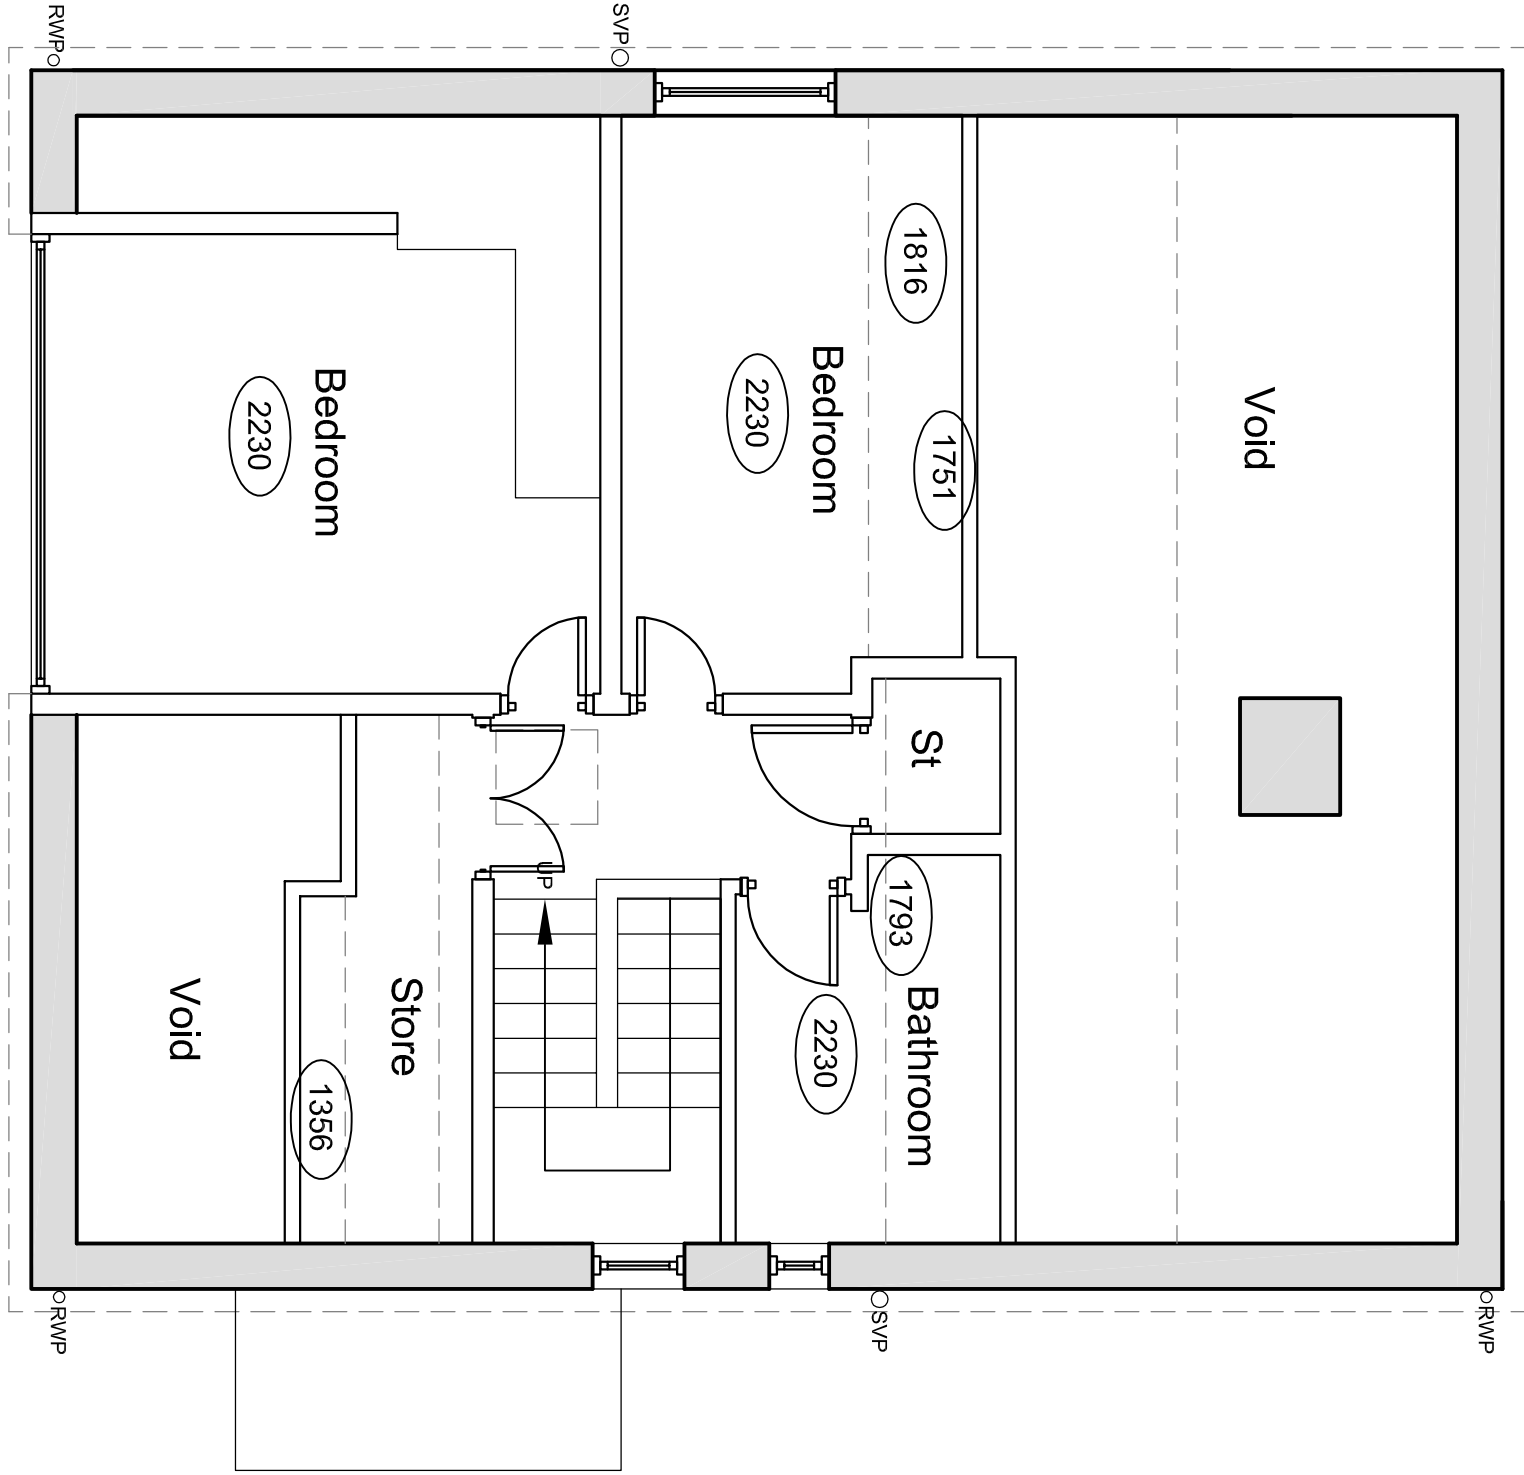


Existing First Floor Plan

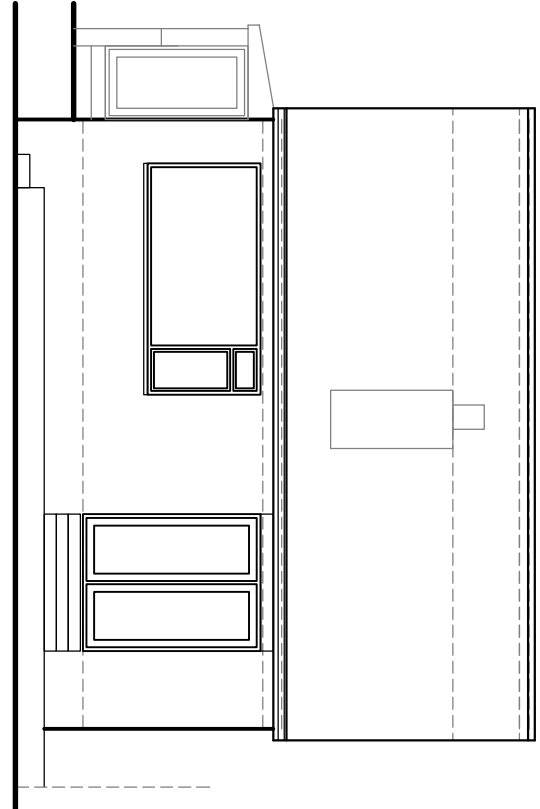


Existing Rear Elevation

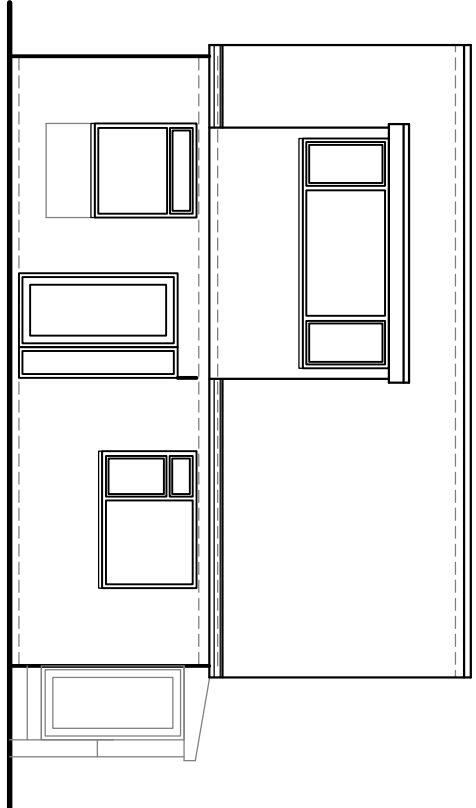



Existing Front Elevation

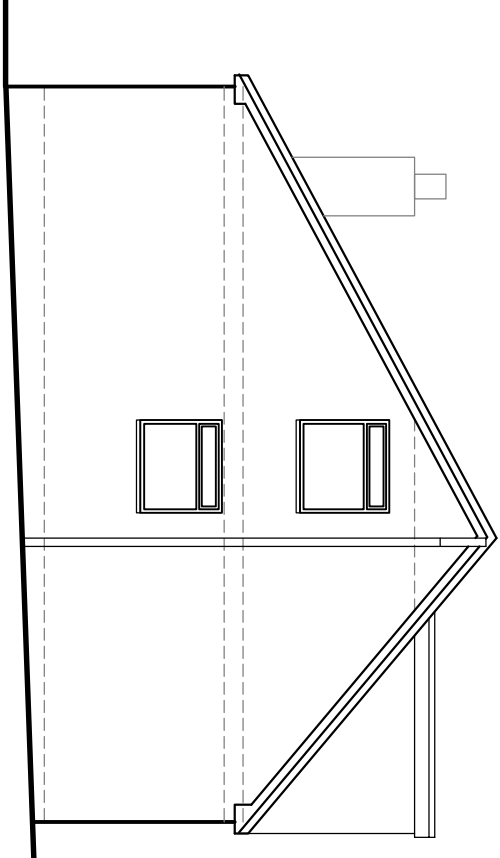

Existing Side Elevation

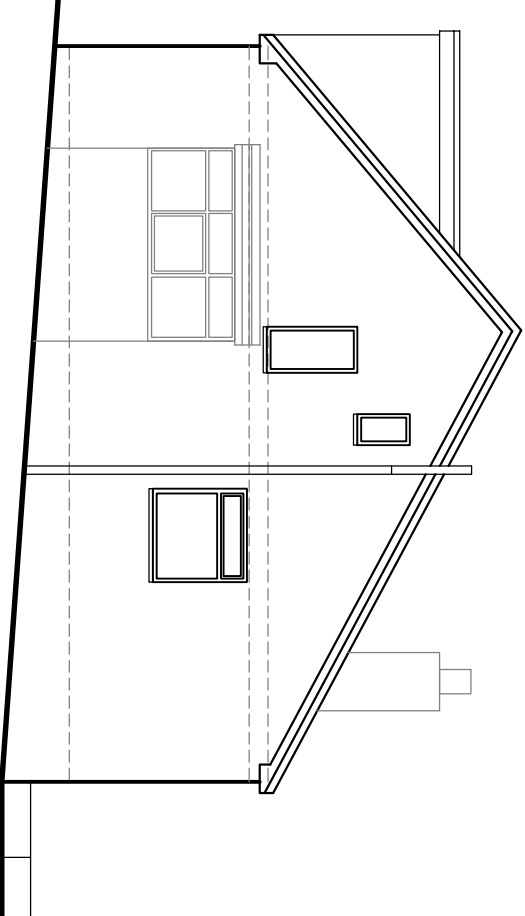

Existing Side Elevation

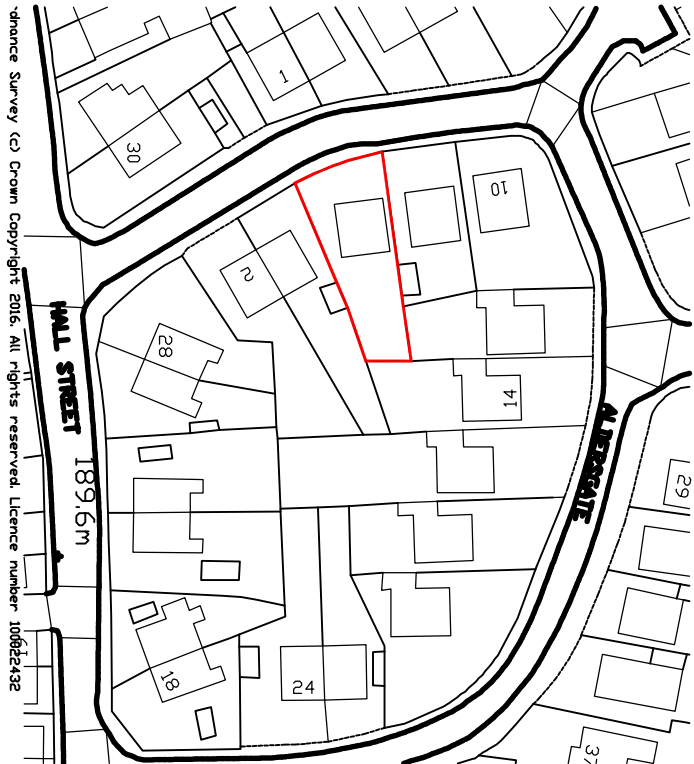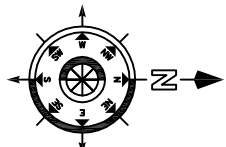

6 Aldersgate
New Mills
SK22 3BT
Location Plan - 1:1250

project:

6 Aldersgate

New Mills

High Peak

SK22 3BT

client:

Mr D Lytham

dwg:

Existing & proposed Plans and Elevations

project no:

701

dwg no:

01

dwg date:

07/10/16

dwg scale:

1:50/100

dwg revision:

A

4mation architecture

27 Bayliffe Avenue

Stratford

SK7 1EU

t:0161 439 3255

www.4mation-architecture.com

©