

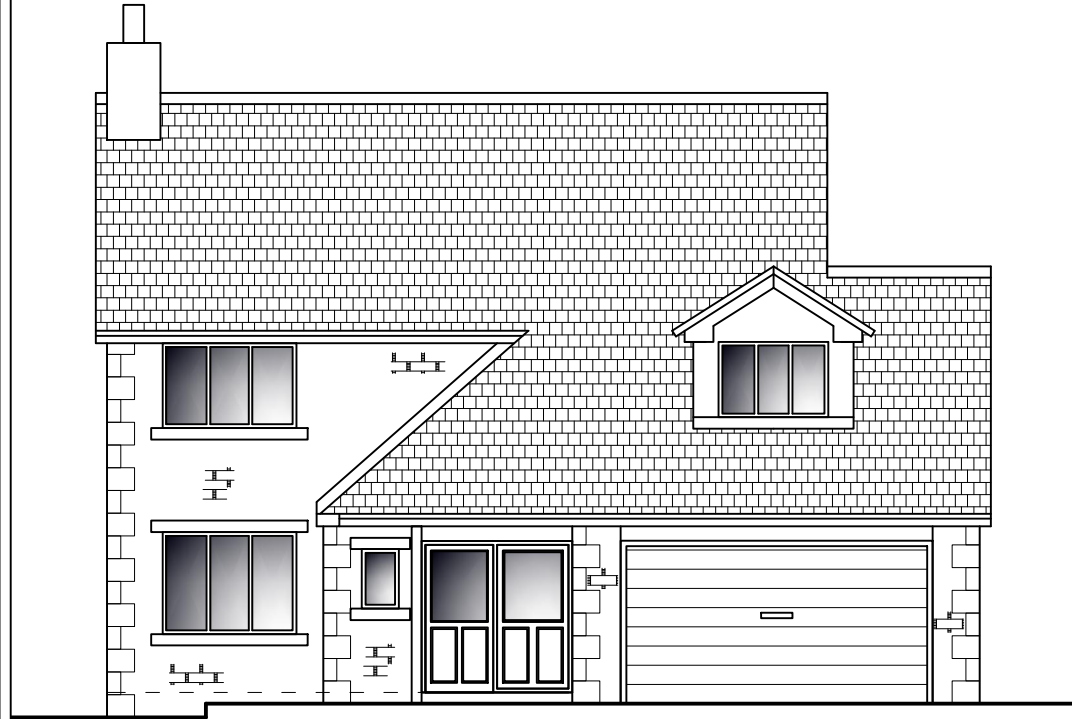


Roof: Concrete Tiles  
Walls: Stone  
Joinery: PVCu framed

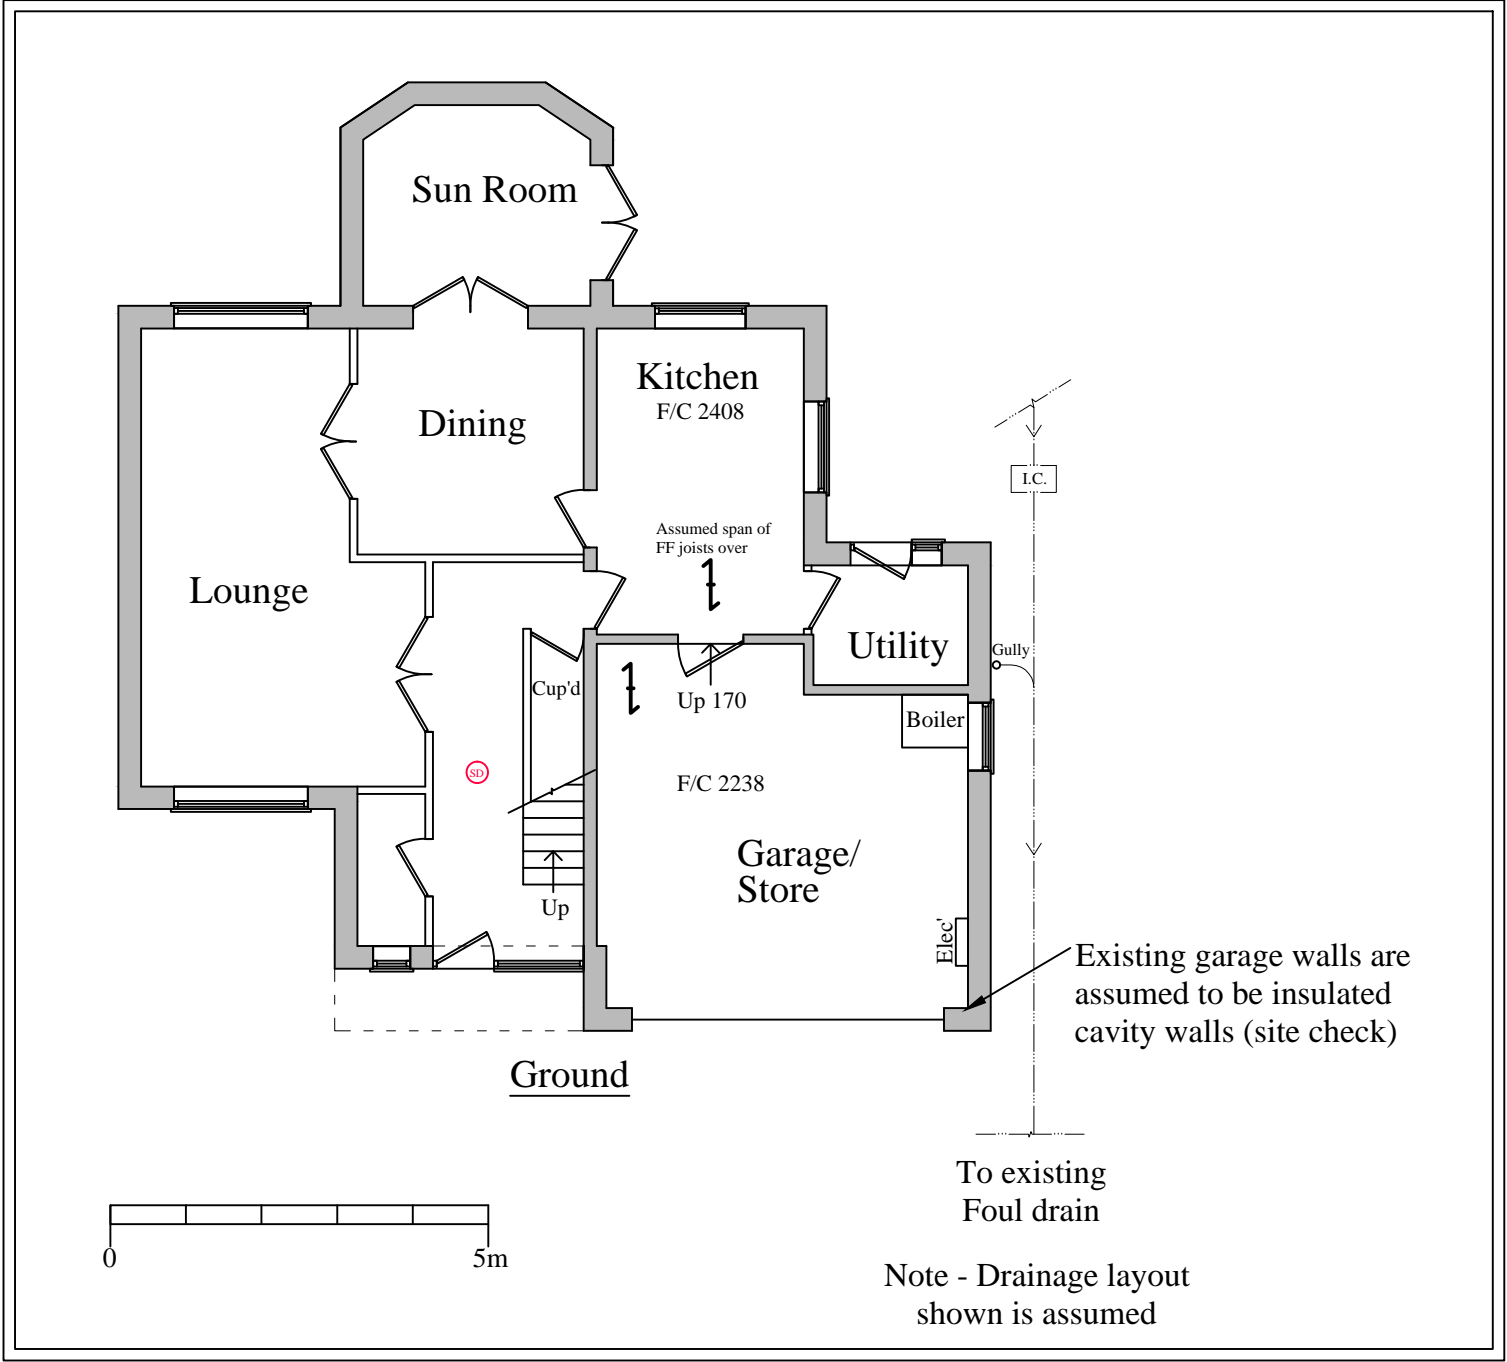


Front

Location Plan (1:1250)

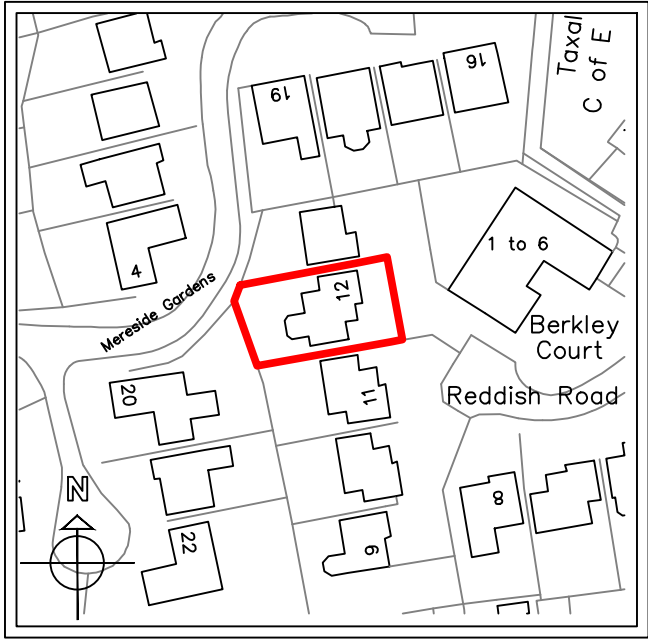

Ground

Site Plan as Existing and Proposed (1:500)

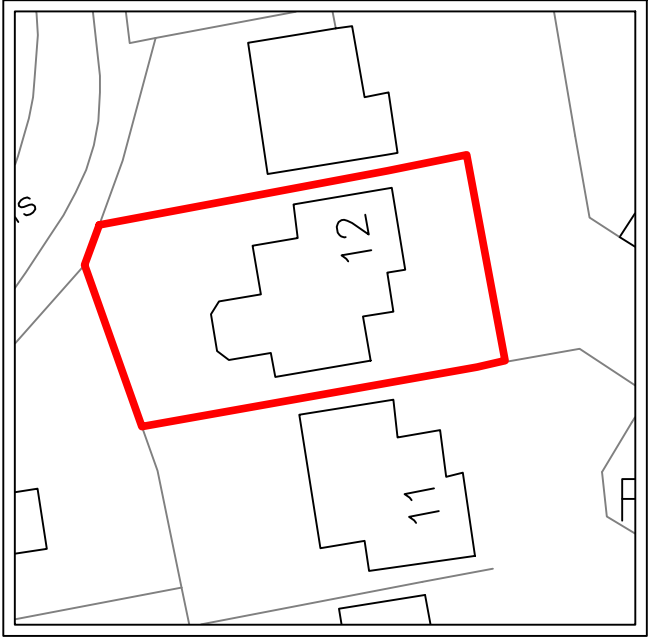

This drawing is the Copyright of SJ Design Limited.  
All dimensions must be checked on site and not scaled from this drawing.  
All material and workmanship are to be in accordance with prevailing British  
Standards, Codes of Practice, Building Regulations, manufacturers and fabrication  
recommendations and all to the complete satisfaction of SJ Design Limited.

**SJ**  
**DESIGN LTD**  
Building Design & Surveying Consultants  
The Old Co-Op Building, Church Street,  
Hayfield, High Peak SK22 2JE  
Tel: 01663 742903 Fax: 01663 751247  
Mobile: 07984 007 087 Email: info@sjdesign.net  
www.sjdesign.net

Client  
Beryl Jackson  
Job Title  
Proposed garage conversion at  
12 Reddish Road  
Whaley Bridge  
SK23 7DL

Drawing Title  
Existing Plans

Scale  
1:100@A3  
Date  
June 2107  
Drawn by  
SJ

Drawing No.  
101  
Rev.