



EXISTING SITE PLAN 1:100

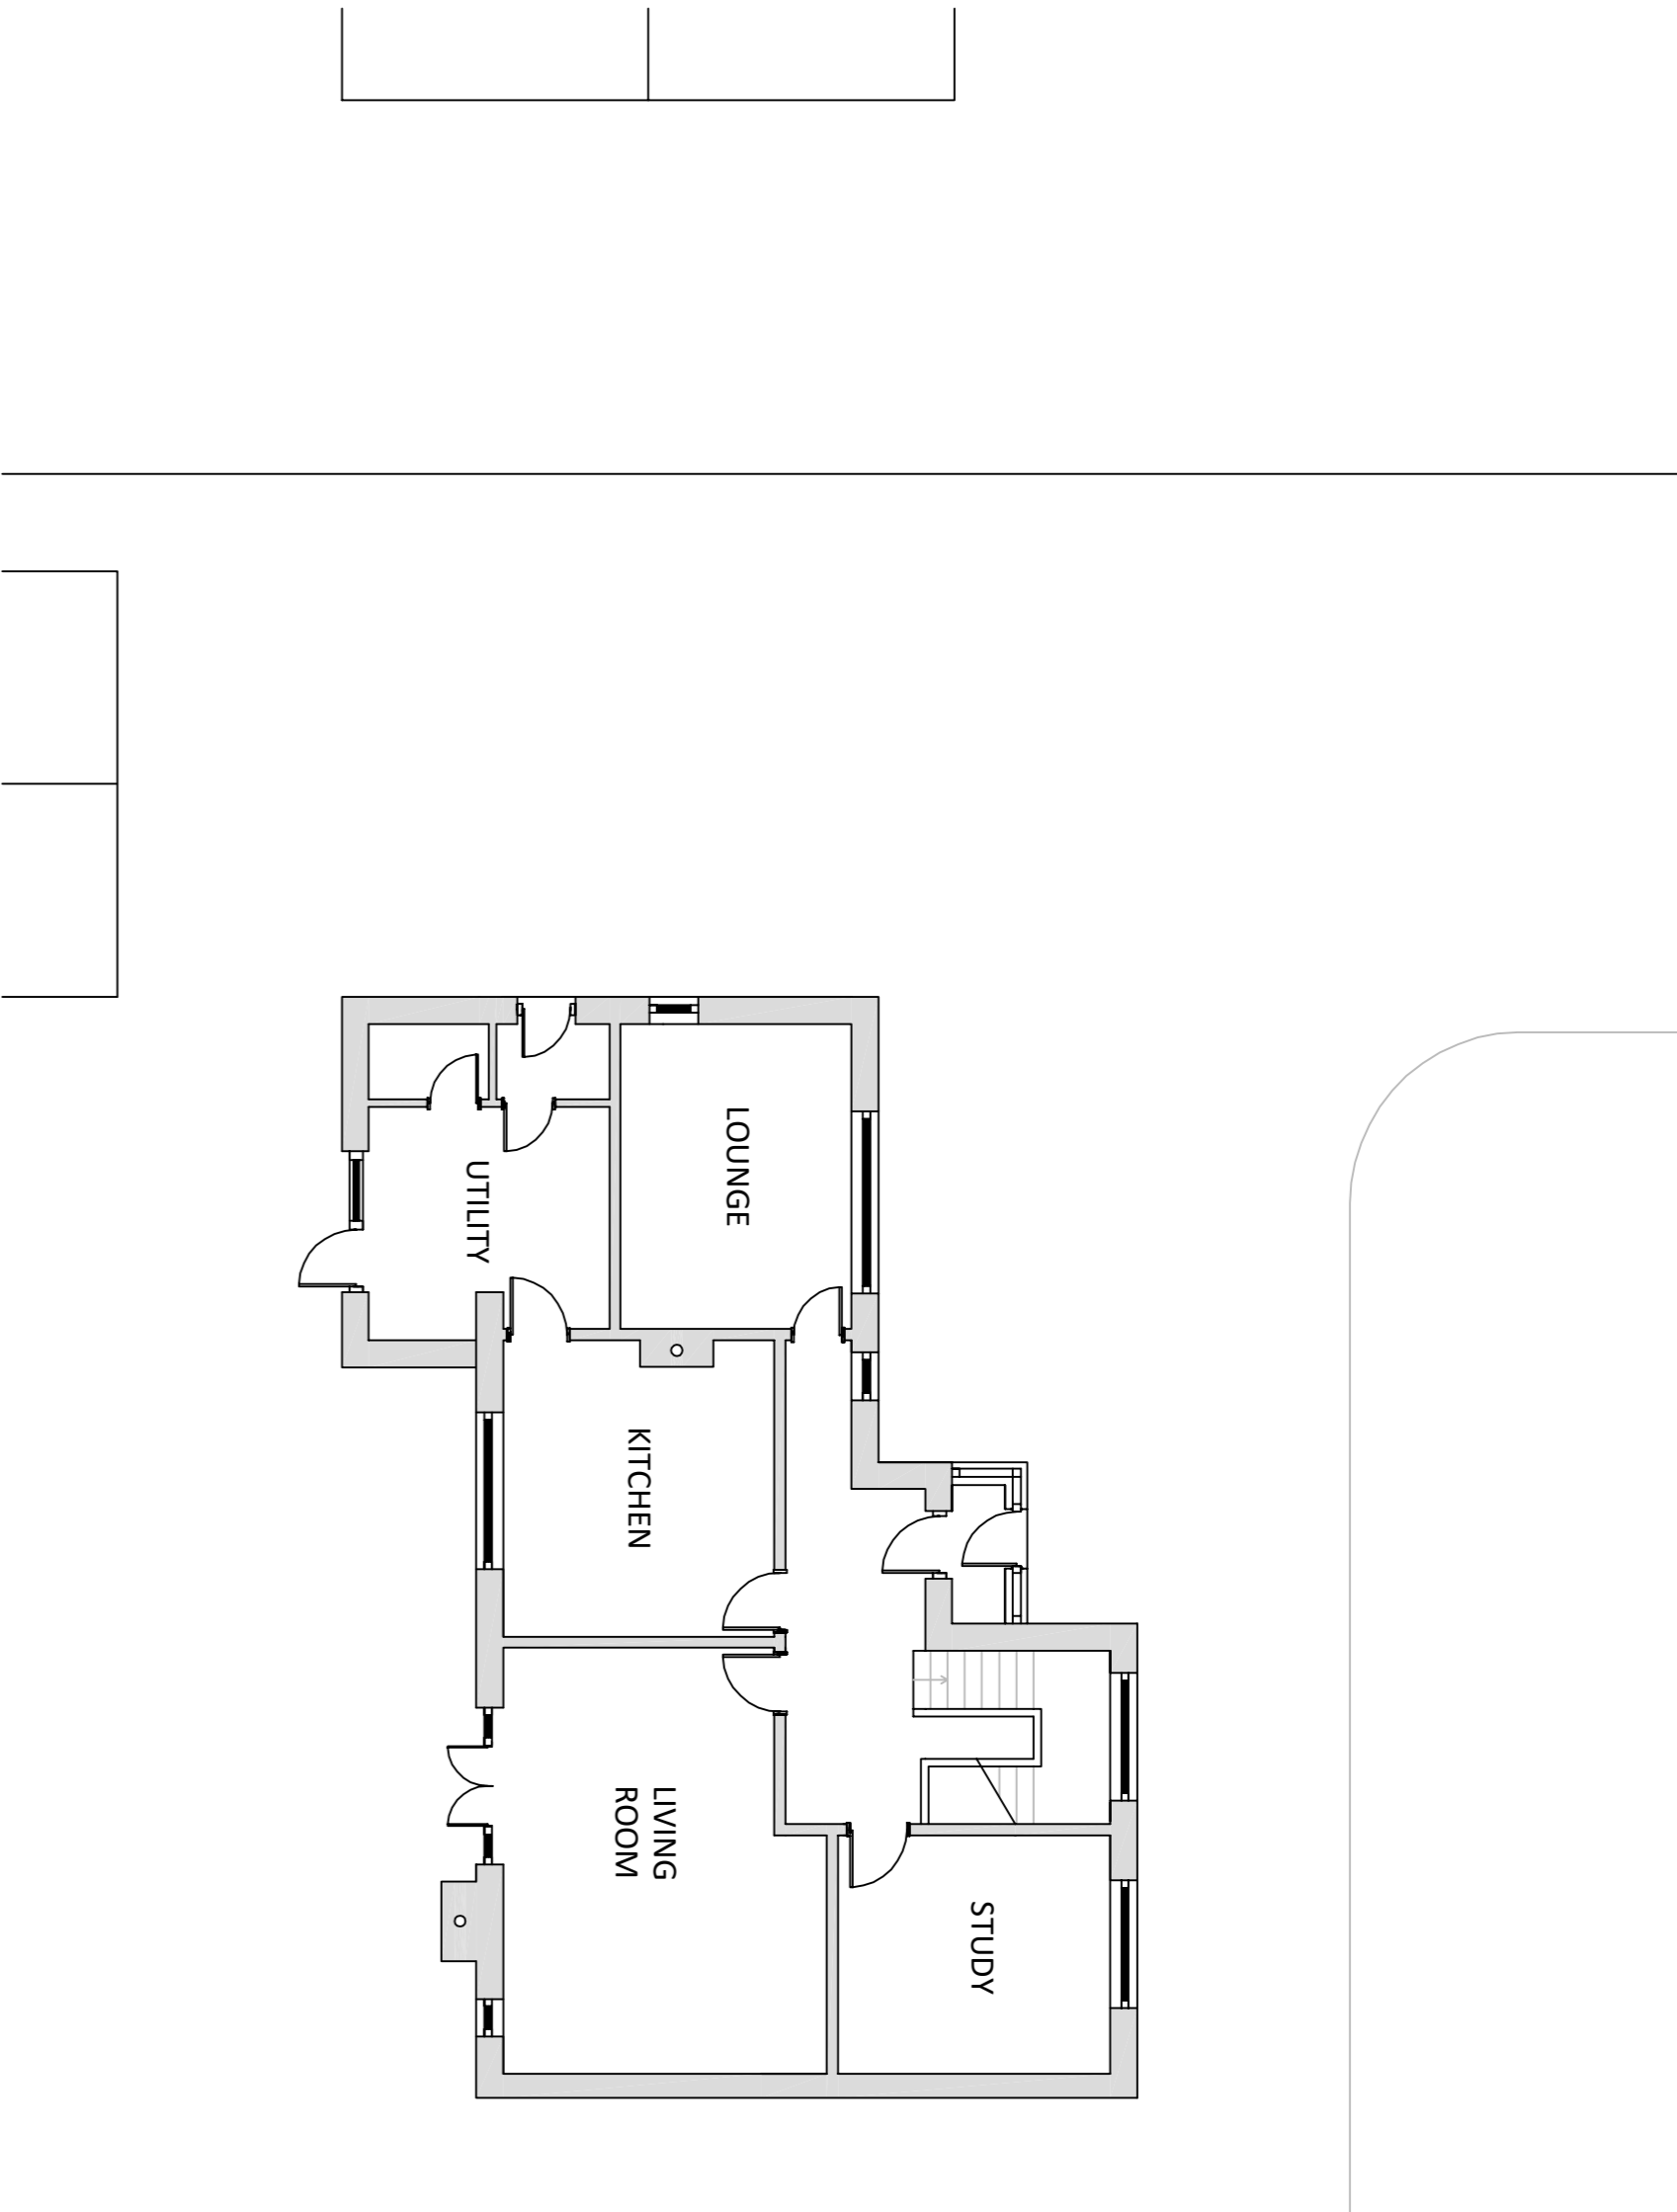


SECTION DETAIL A-A 1:20

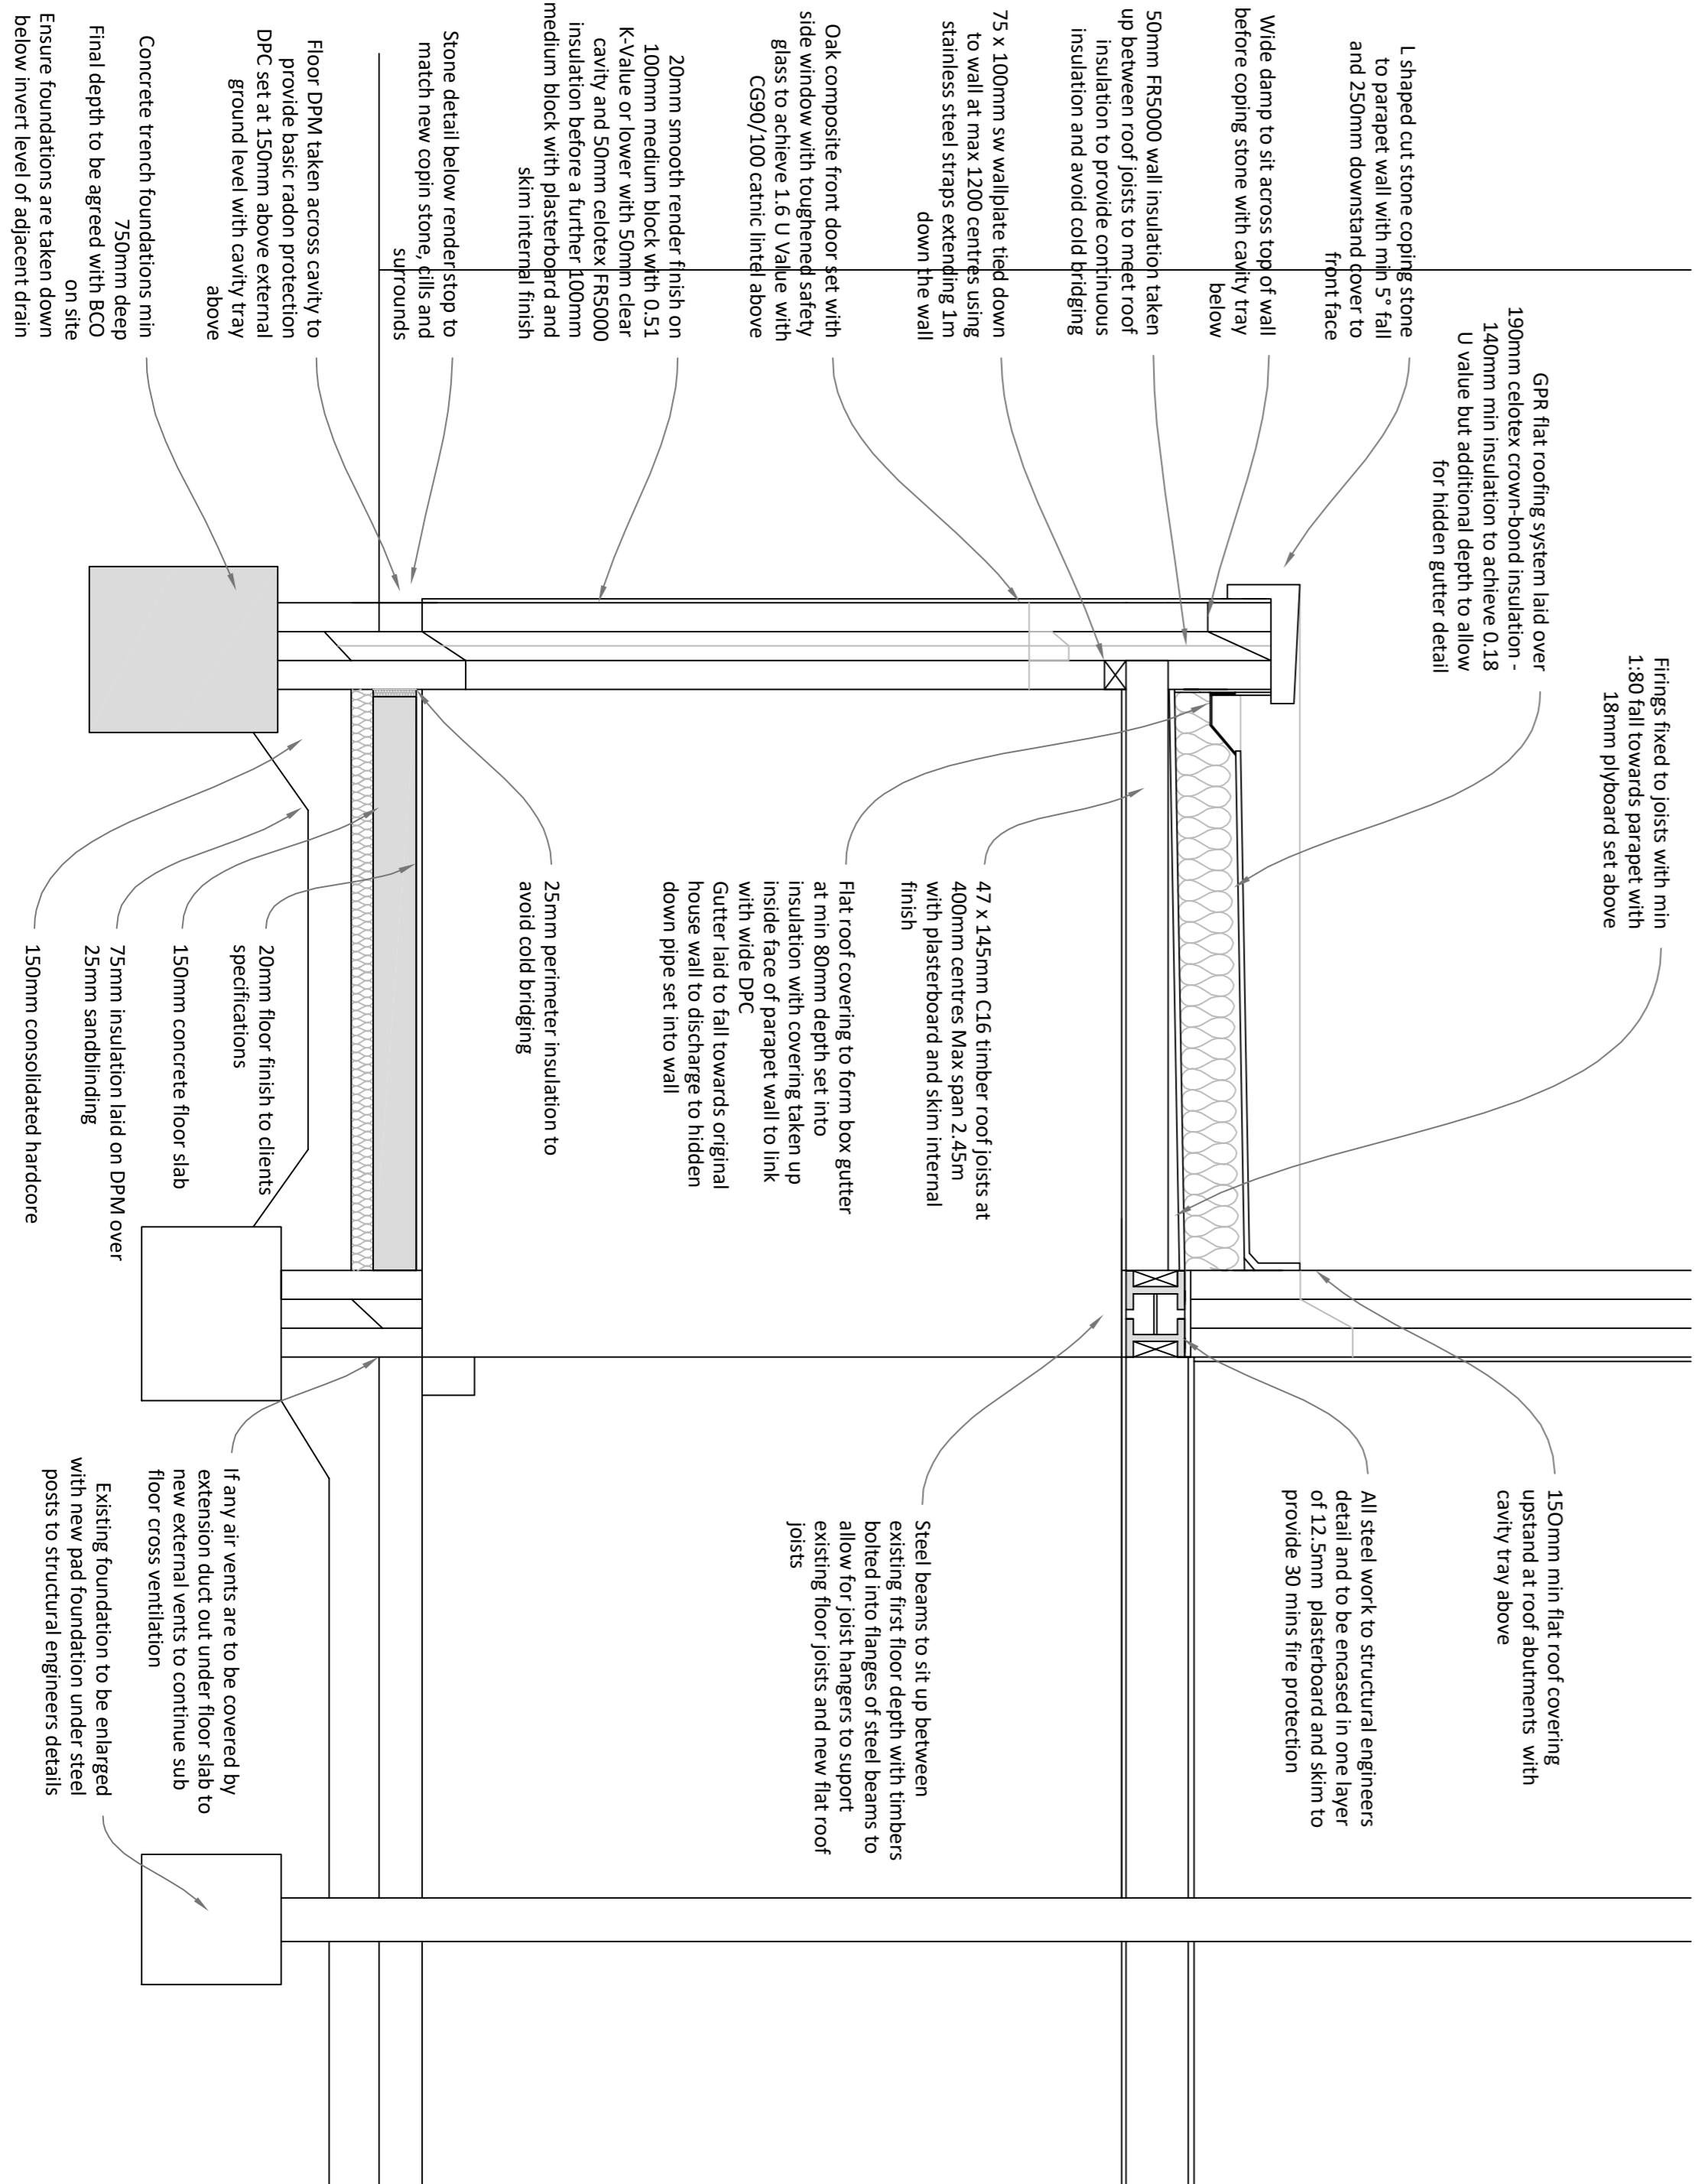



PROPOSED PLANS 1:50

GROUND FLOOR

ALL EXTERNAL WALLS ARE TO RECEIVE SMOOTH RENDER FINISH IN NEUTRAL COLOUR
ALL EXTERNAL WINDOWS ARE TO BE SPRAYED GREY TO MATCH NEW DOOR/WINDOW UNIT

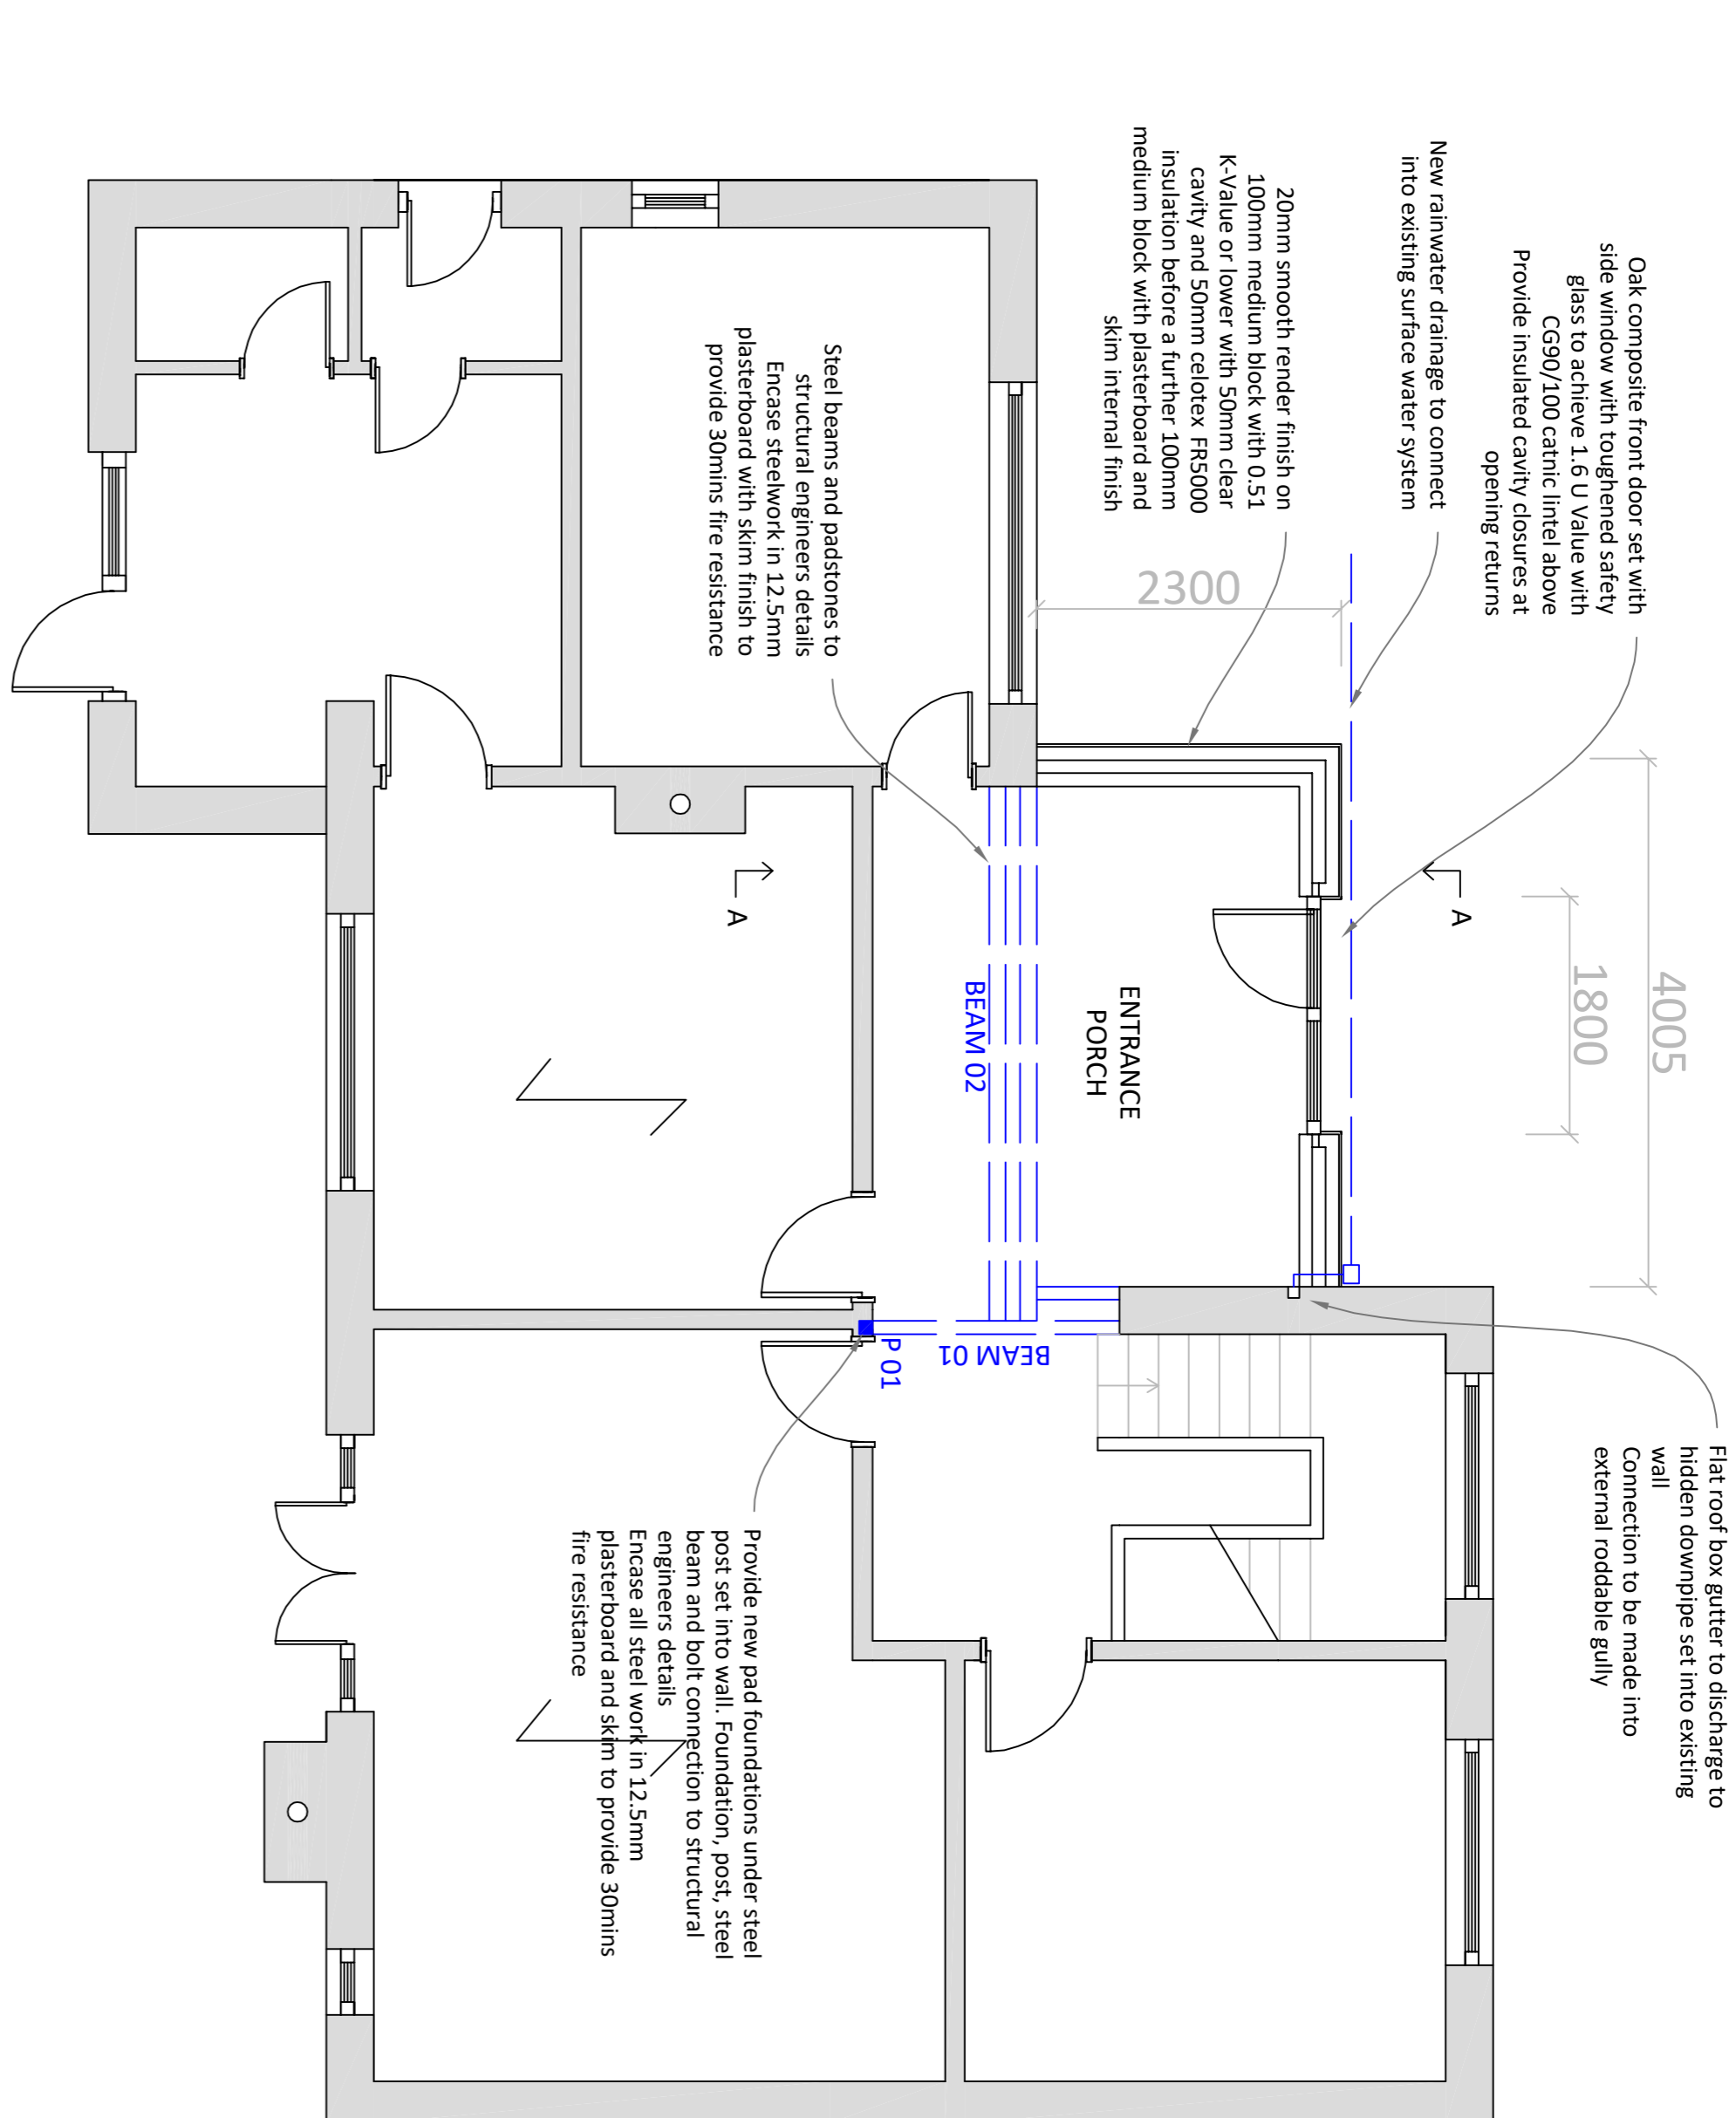

ROOF STRUCTURE PLAN

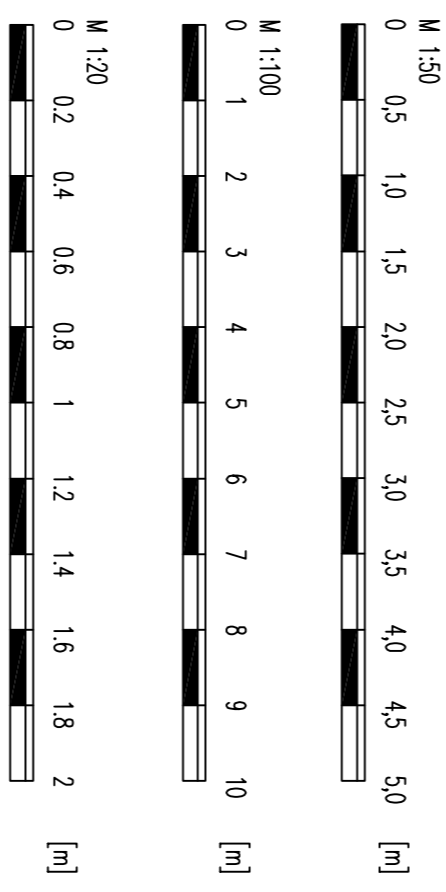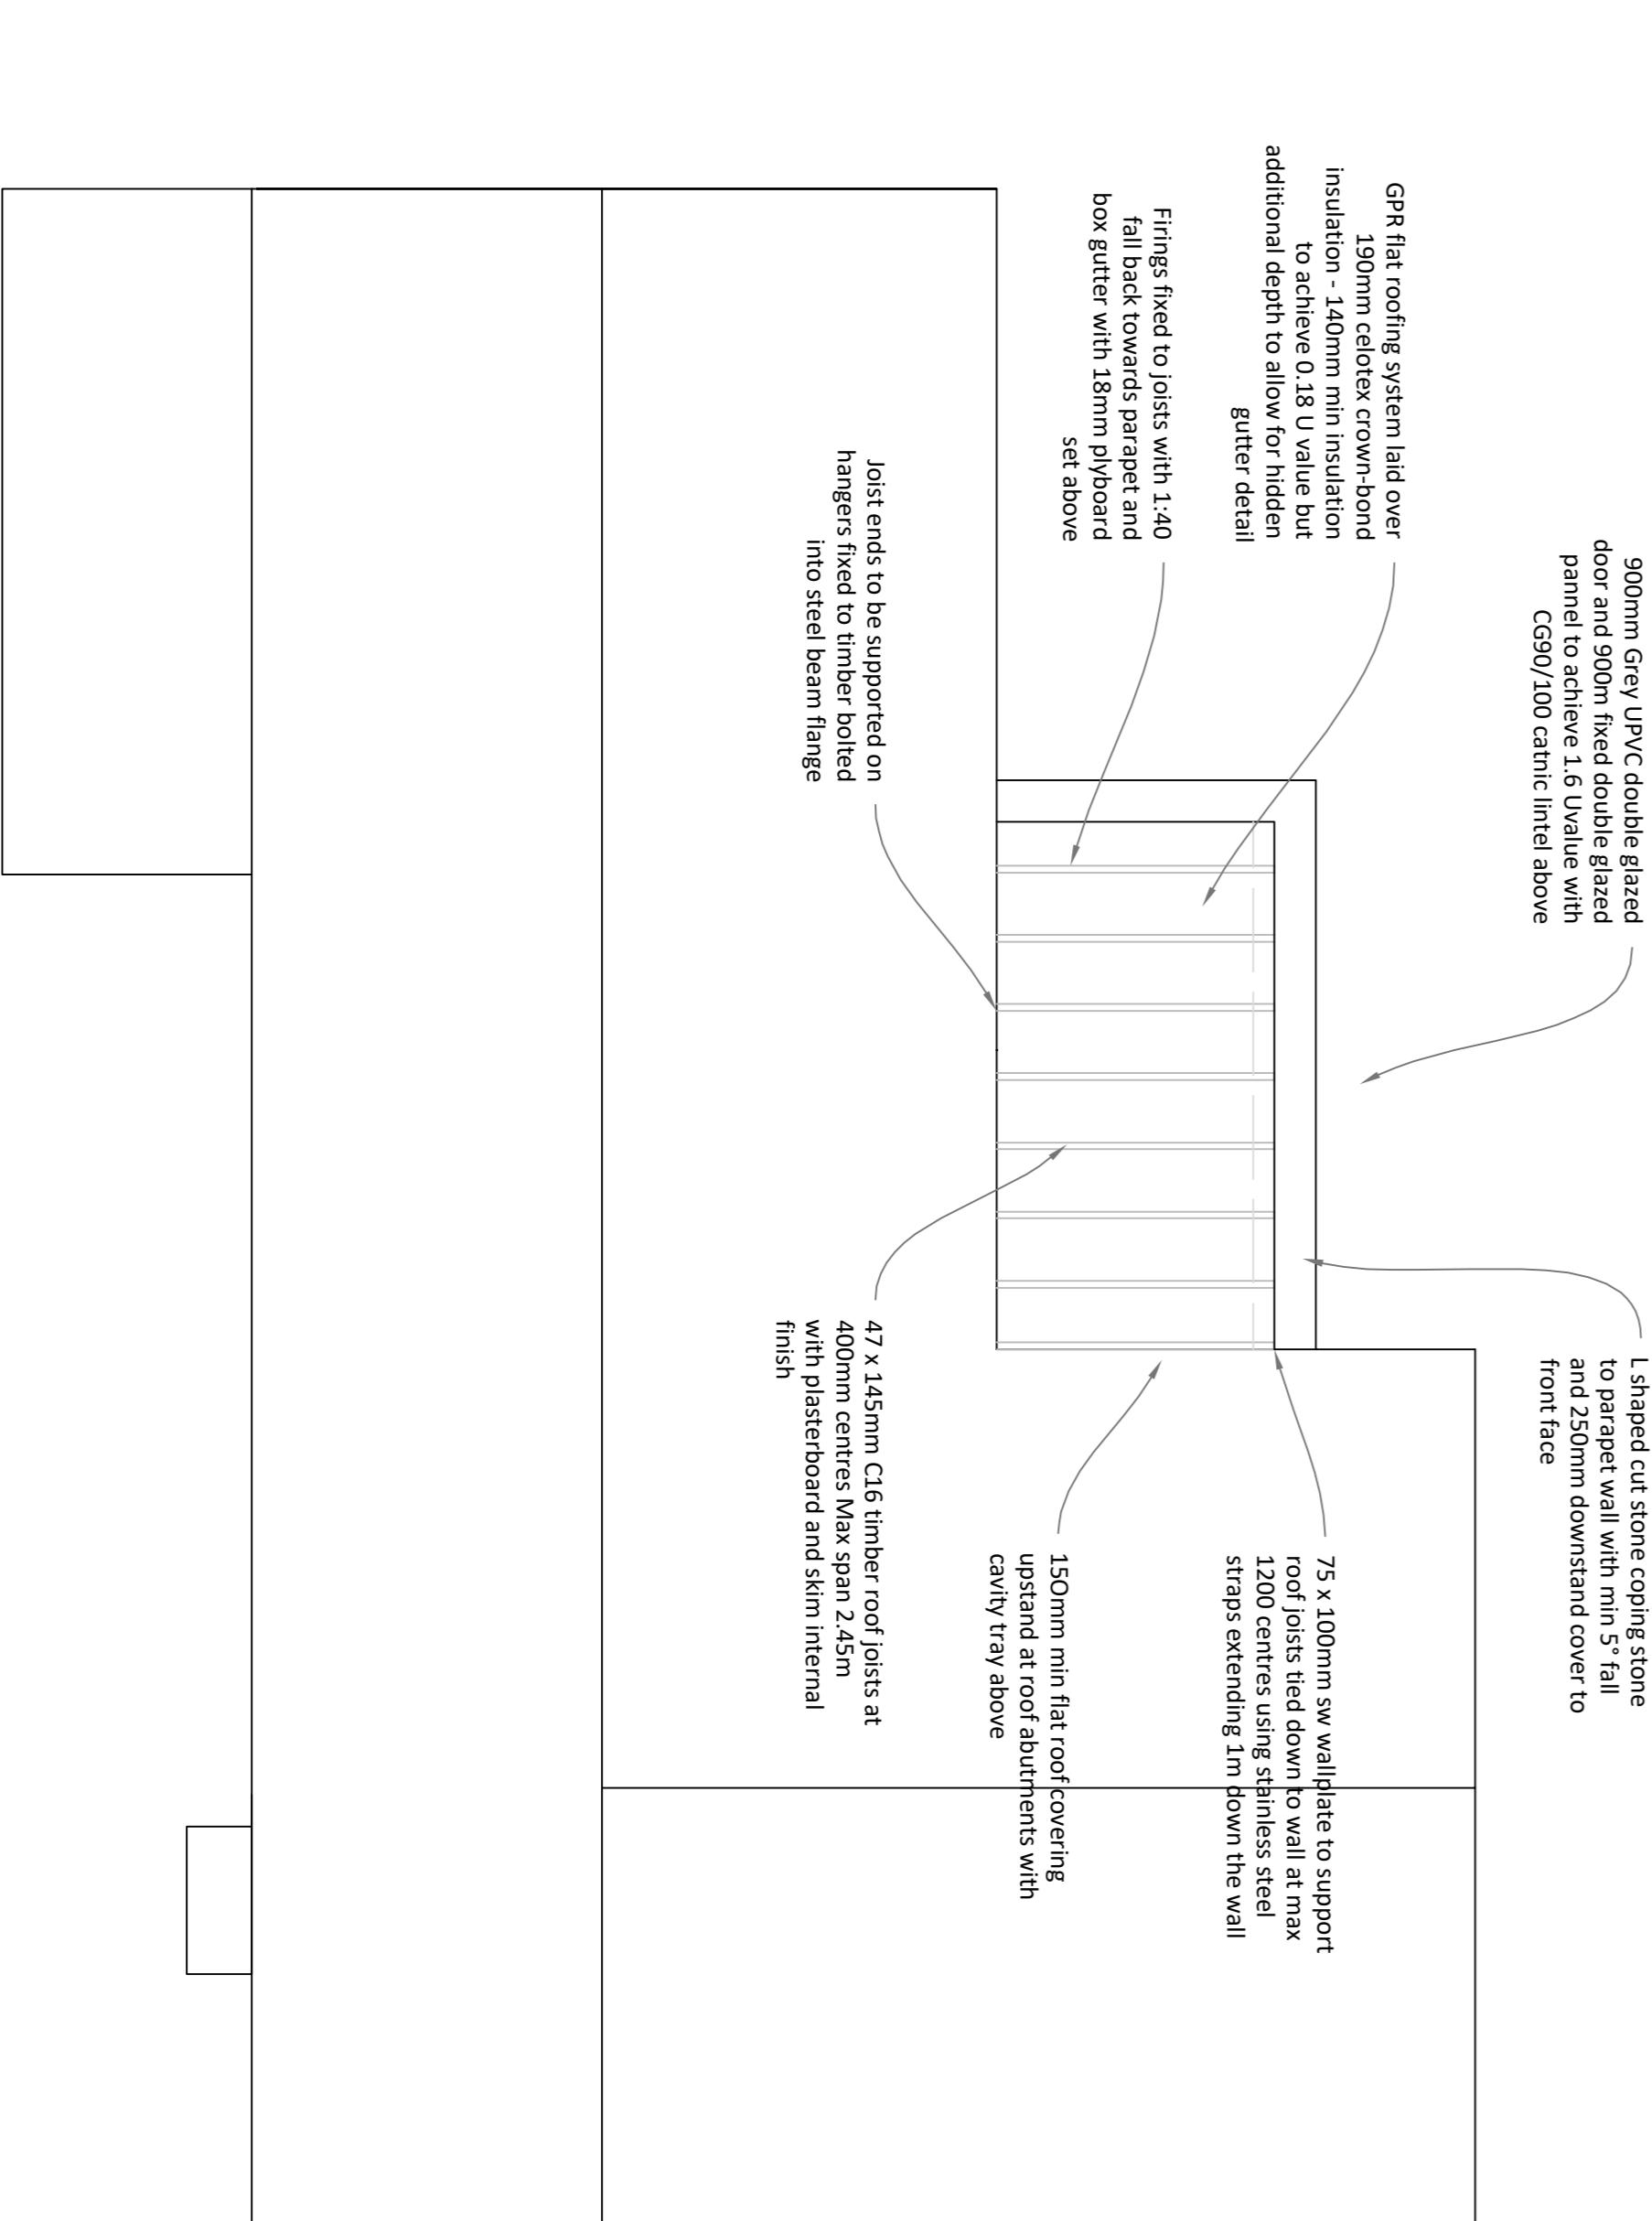

**Plans &
Design**

Emma Hall MEng BA hons
www.plansanddesign.co.uk
07912 845 210

for

Scale - 1:100 @ A1	
unless stated	
Drawn By - EH	
Date - 04.2017	
Rev	Description Date

Planning & Building Regulation Drawings Plans & Section

Single Storey Front Extension
148 Manchester Road
Chapel-en-le-Frith
High Peak
SK23 9TP