


EXISTING SIDE (SOUTH EASTERN) ELEVATION




EXISTING REAR (NORTH EASTERN) ELEVATION

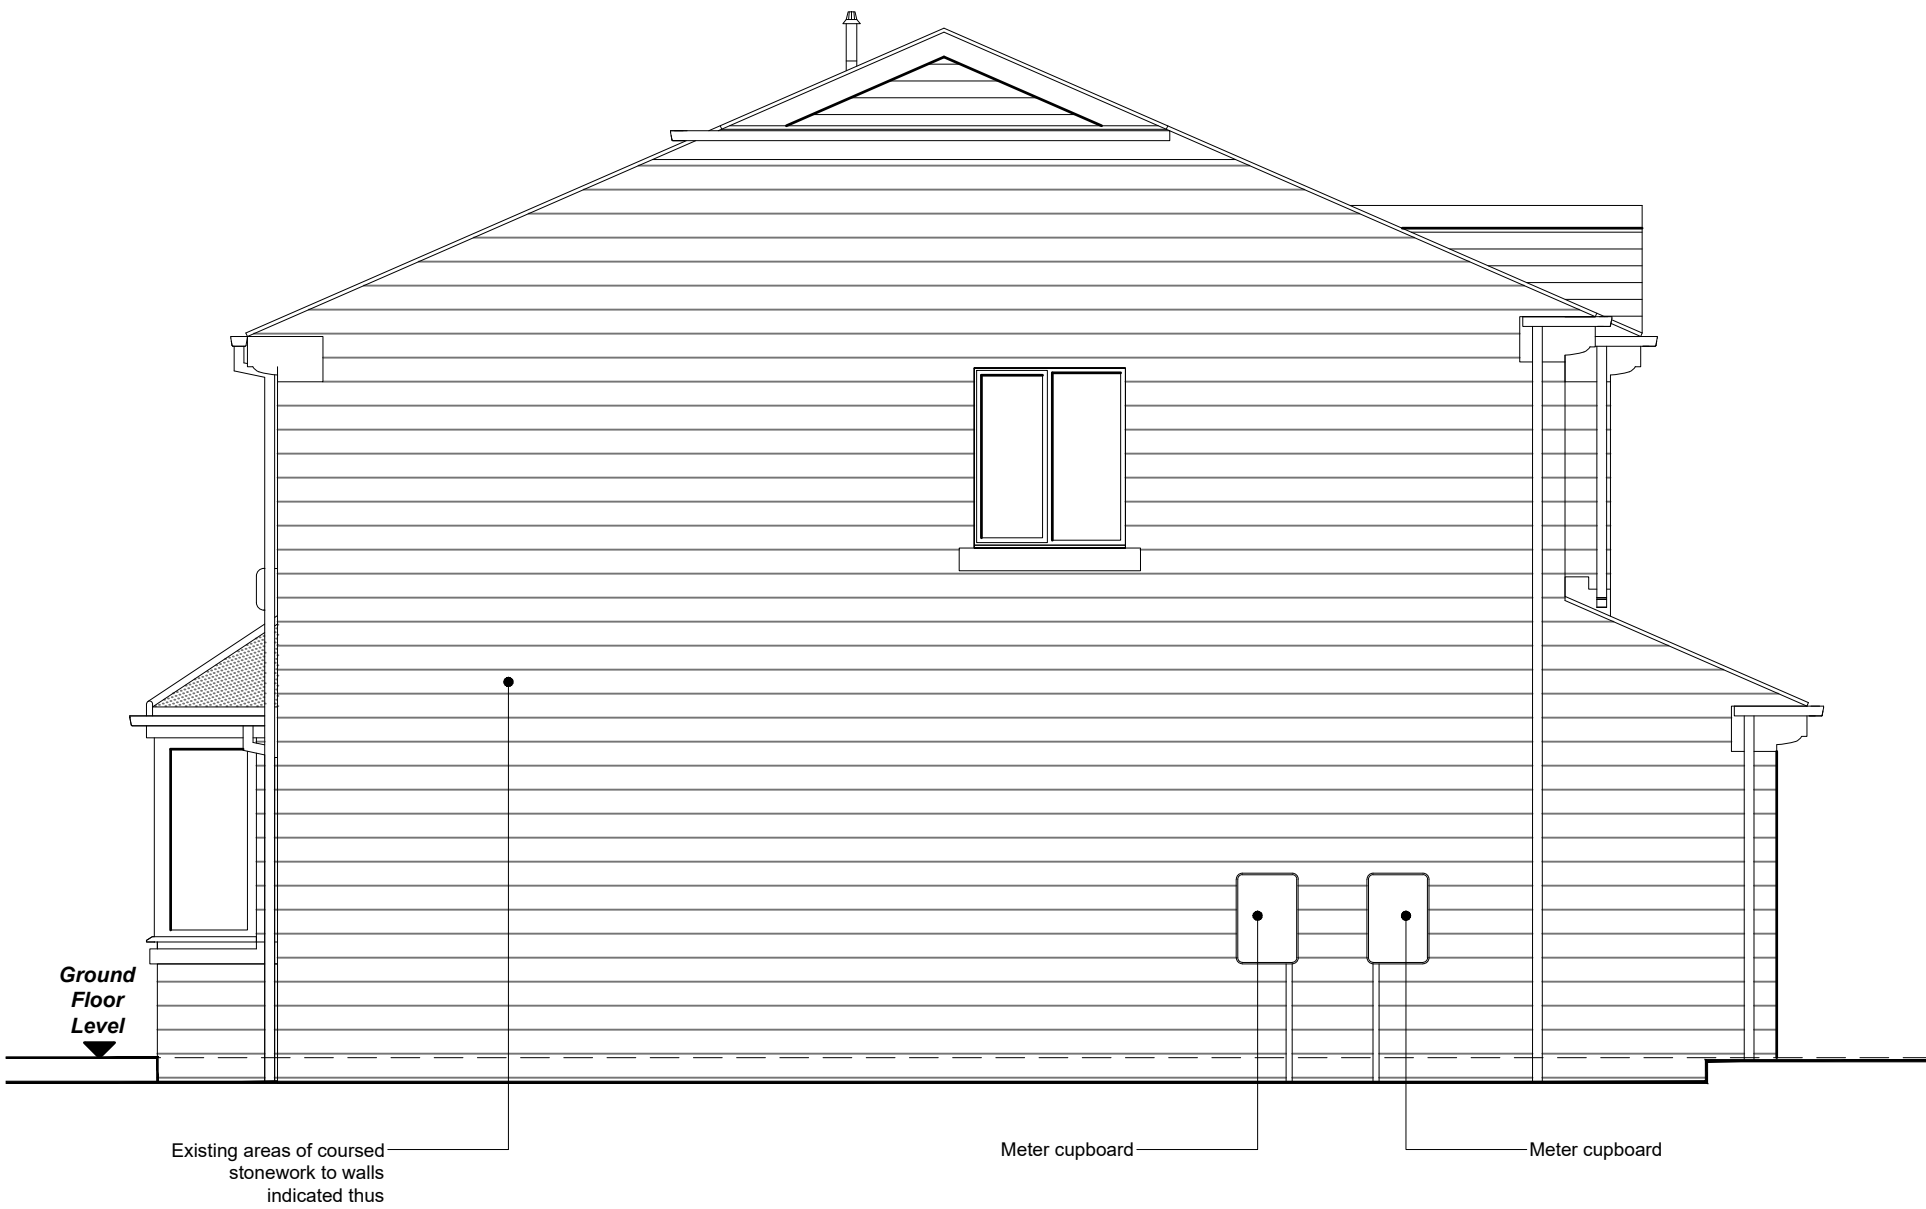


EXISTING SIDE (NORTH WESTERN) ELEVATION



EXISTING FRONT (SOUTH WESTERN) ELEVATION

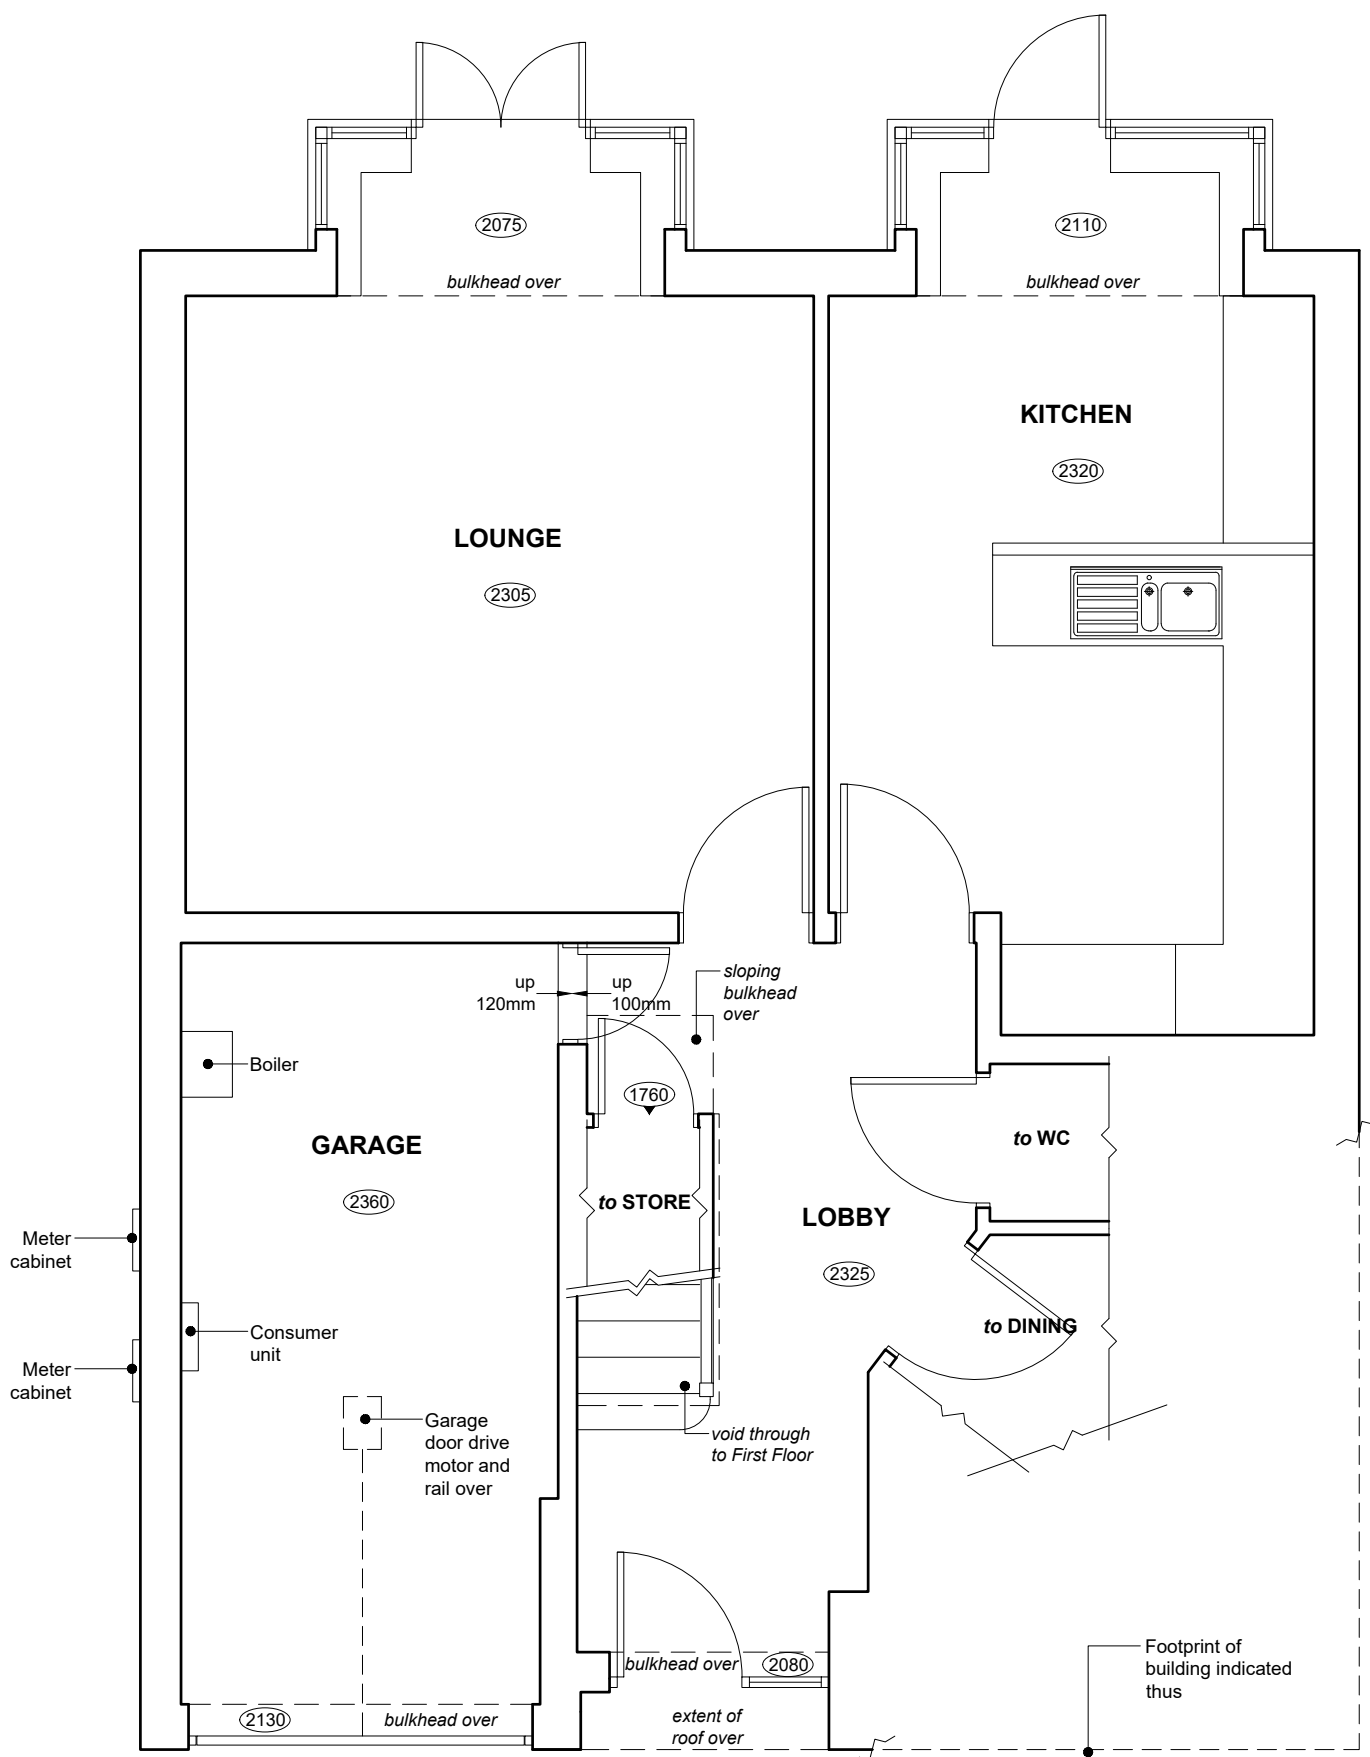

EXISTING PART GROUND FLOOR PLAN

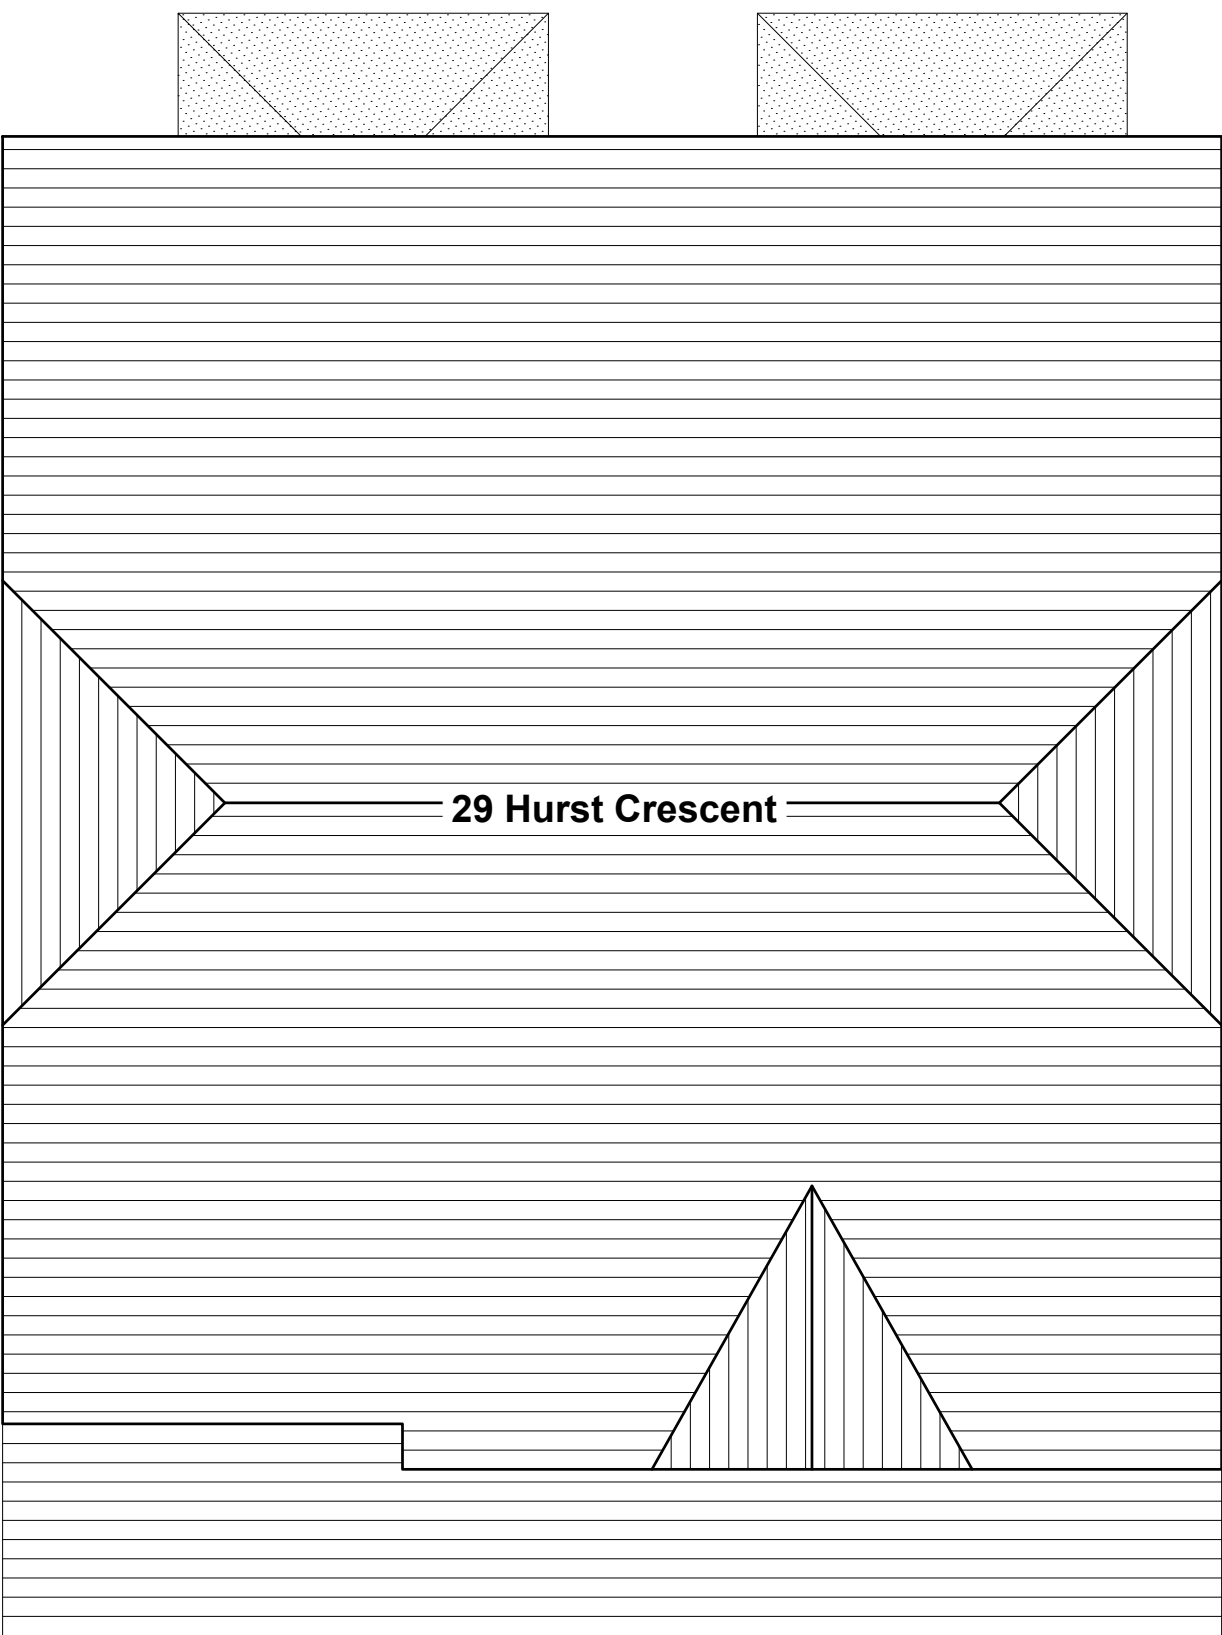

EXISTING ROOF PLAN

**NOTES**  
All dimensions are to be checked on site and any discrepancies referred to the designer prior to proceeding. All levels are to be confirmed on site prior to proceeding with the work. All discrepancies between information shown on the drawing and the information shown on the specification are to be referred to the designer prior to proceeding with the works. All component sizes and references to be checked prior to the ordering of materials. Positions of existing drain runs and associated installations to be confirmed prior to proceeding and drains checked as necessary. All relevant boundary positions to be checked prior to proceeding. Any on site design changes must be reported to the designer and agreed with the relevant authority prior to proceeding. Levels shown are related to an arbitrary datum and therefore not related to ordnance datum.

A	15.11.17	Survey of existing updated
Revision	Date	Details

**ra Grundy** R.A Grundy Architectural Services  
30, PARK ROAD, HADFIELD, GLOSSOP, DERBYSHIRE SK13 2AH  
TEL: 0774 901 3862  
E-MAIL: reg@grundy1@btinternet.co.uk

Project:	Proposed Alterations and Extension to: 29 Hurst Crescent Glossop Derbyshire SK13 2AH
Client:	Mr. C. & Mrs. J. Halpin
Drawing Title:	EXISTING PLANS AND ELEVATIONS

Drawn by:	R.G.	Date:	8th November 2017
Drawing No.:	1722P.01	Scale:	1:50 @ A1
Revision:	A		

0 1 2 3 4 5 6  
metres (for 1:50 original)