




Rev.	By	Date	Notes :-	Checked

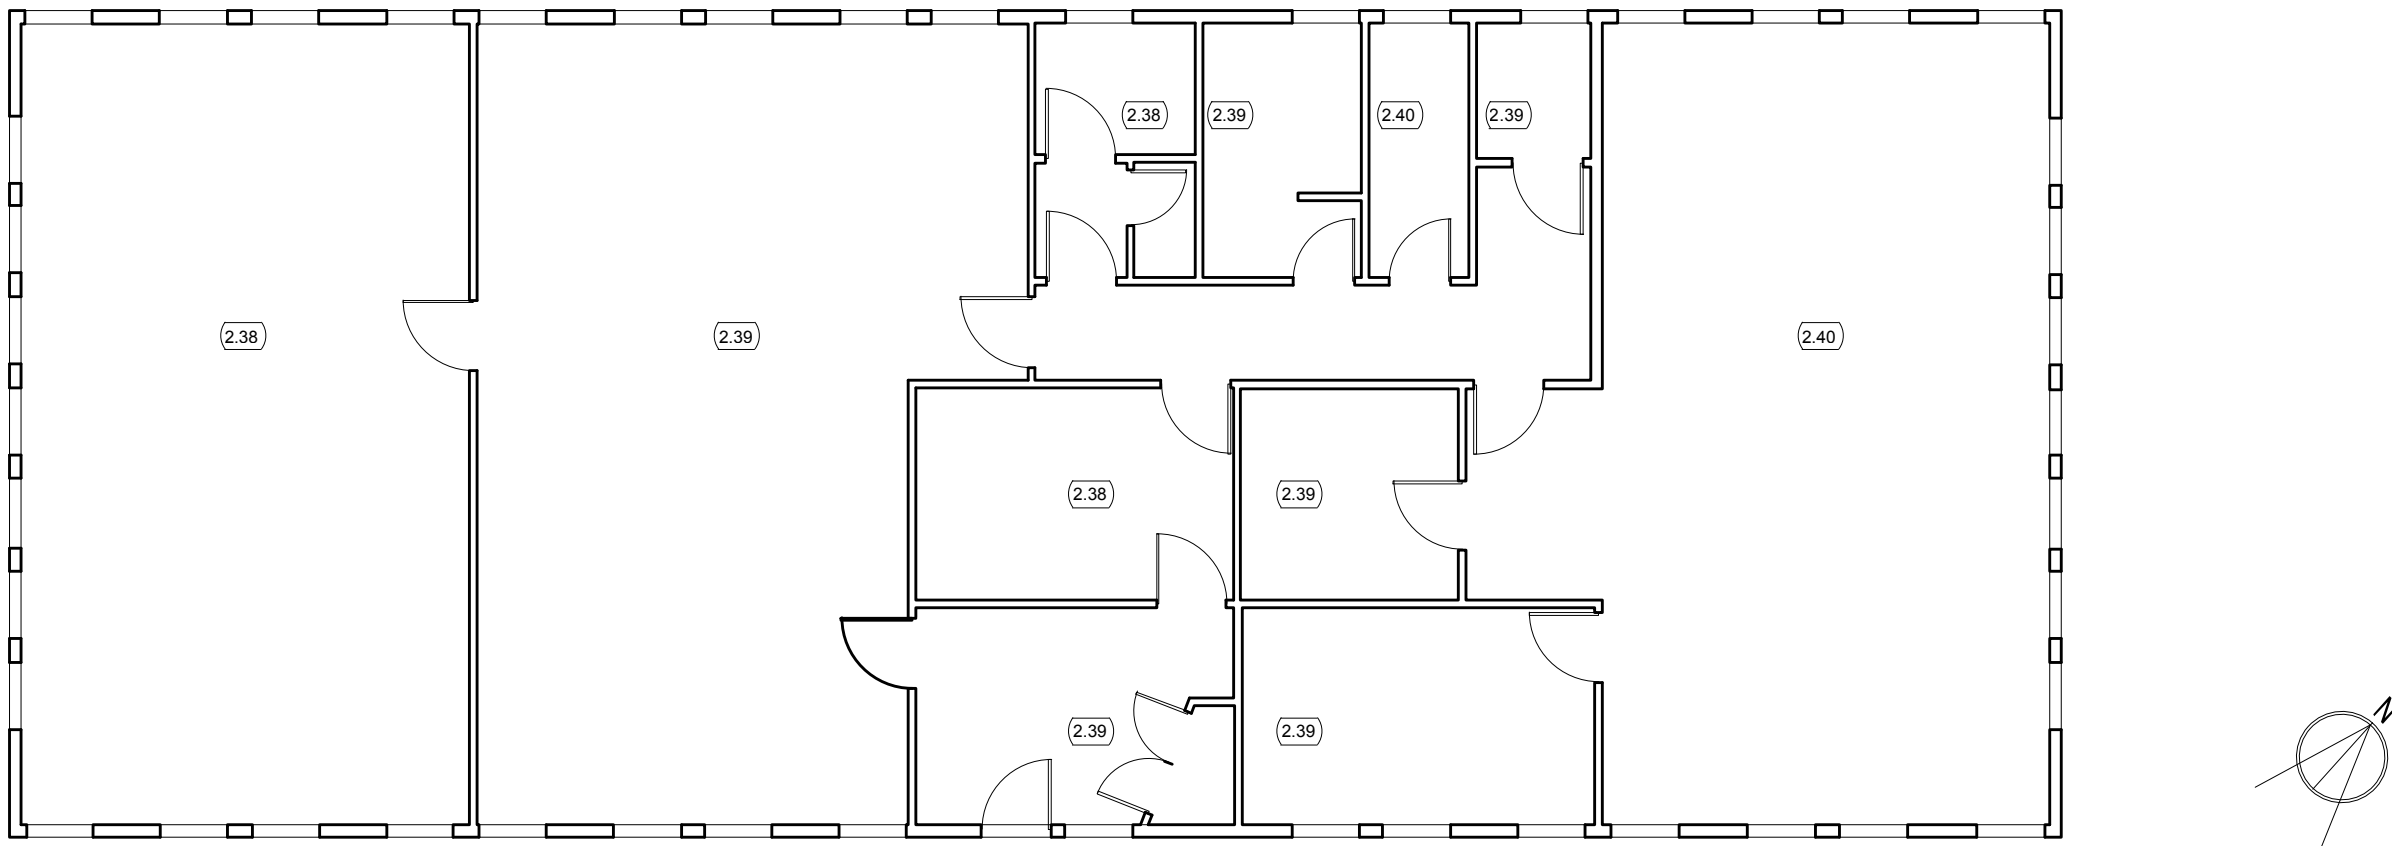


GROUND FLOOR PLAN  
SCALE - 1:100 @ A1

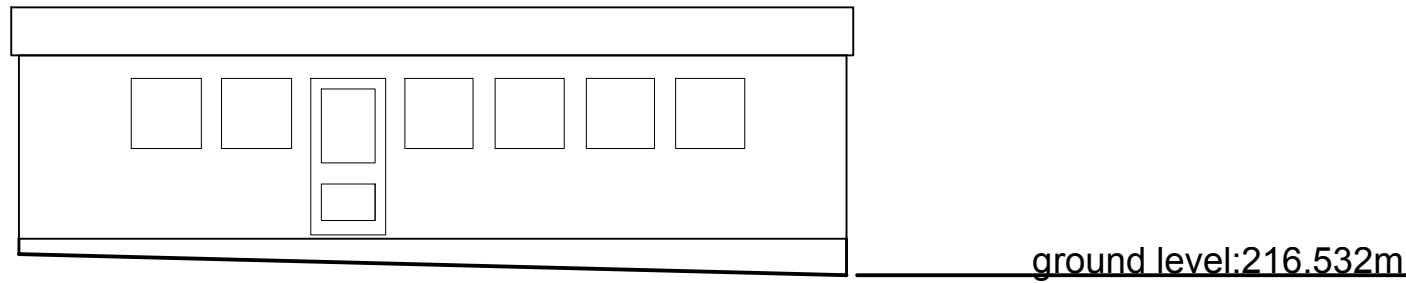


NORTH ELEVATION  
SCALE - 1:100 @ A1

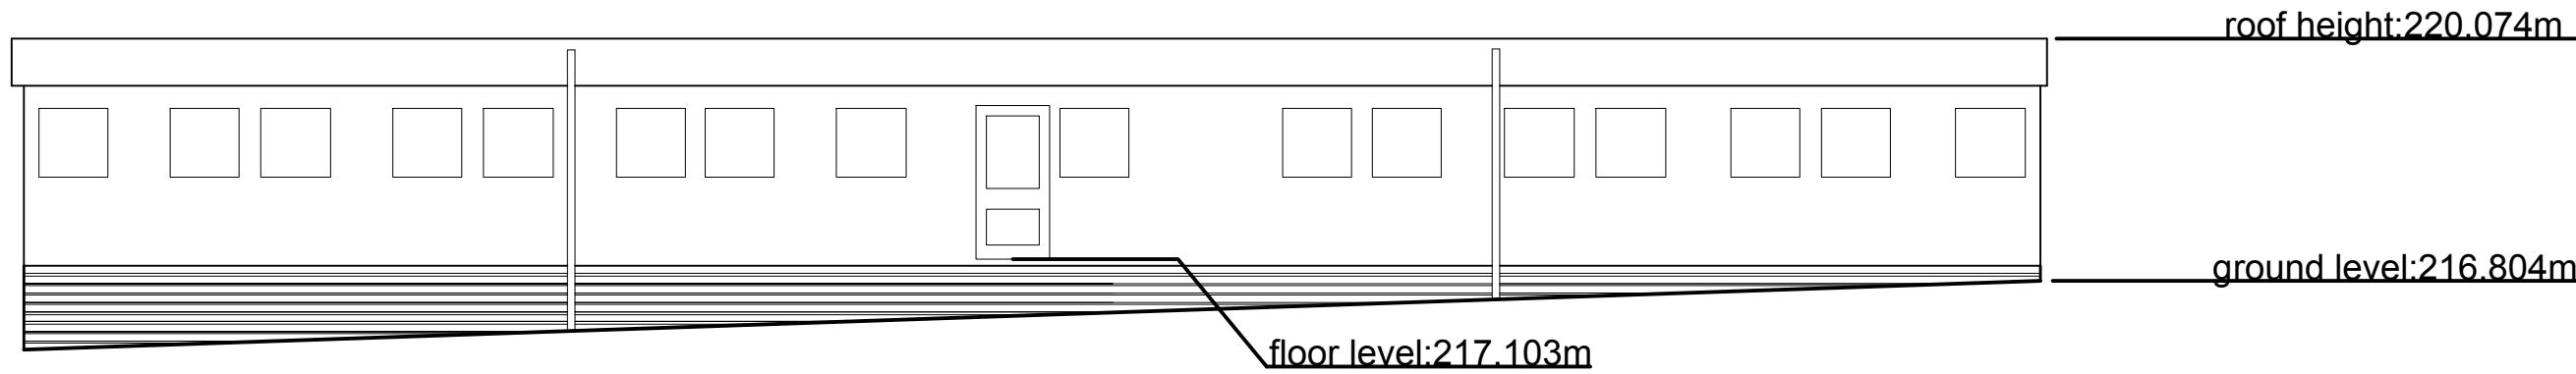

EAST ELEVATION  
SCALE - 1:100 @ A1

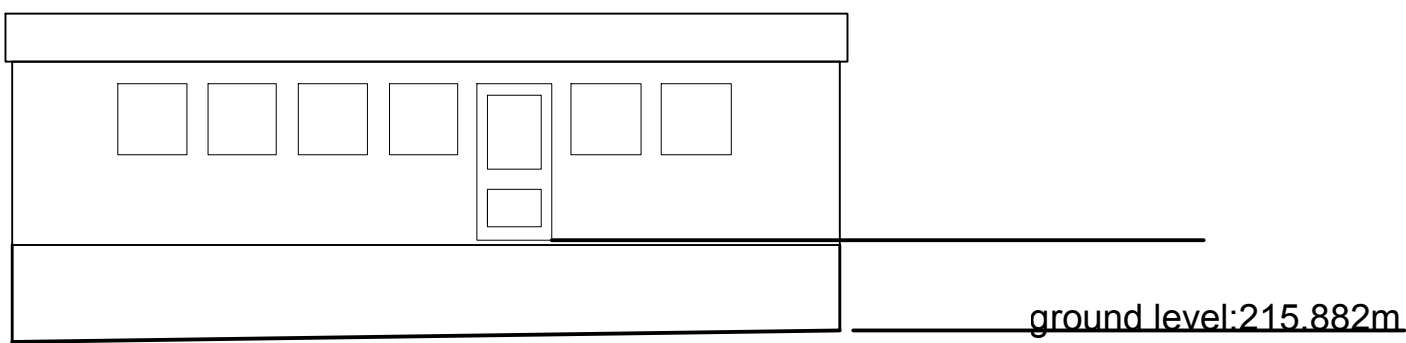

SOUTH ELEVATION  
SCALE - 1:100 @ A1

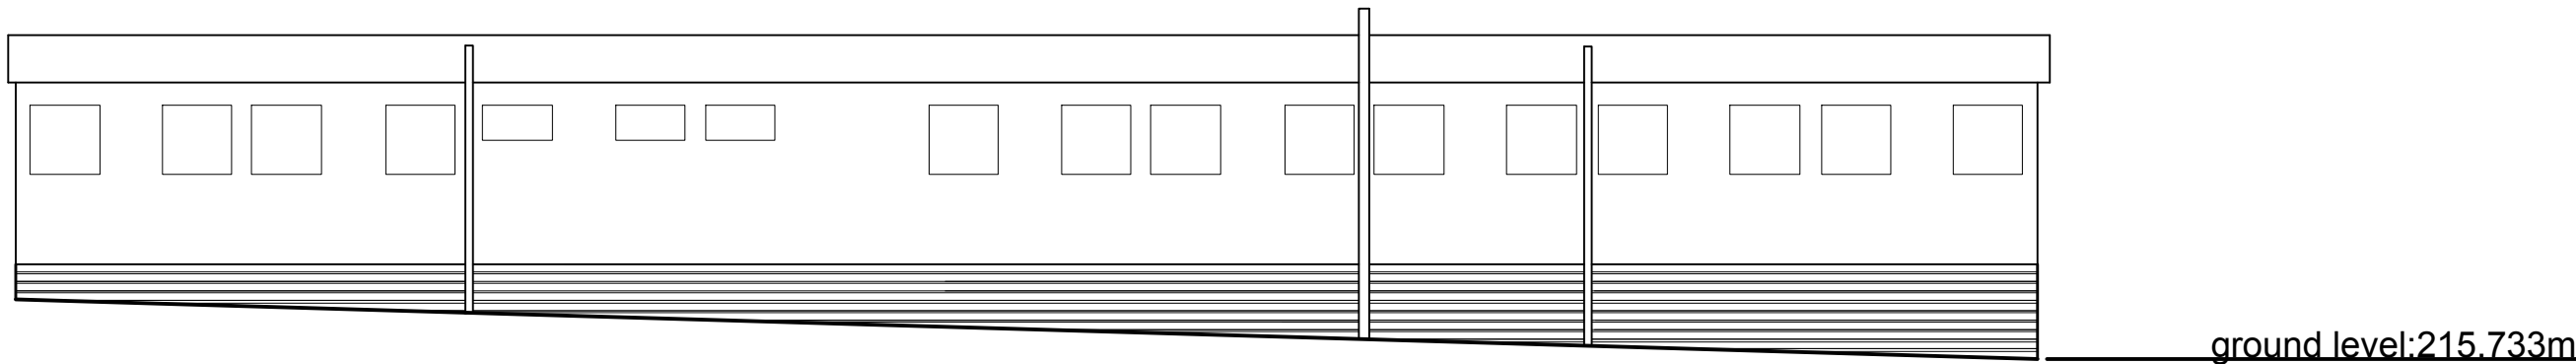

WEST ELEVATION  
SCALE - 1:100 @ A1

EXISTING DRAWING

Client Name :- STEVENSON DEANE

Project Name :- EX-COUNCIL OFFICES  
CHAPEL-EN-LE-FRITH

Drwg Title :- BUILDING 5  
EXISTING PLAN AND  
ELEVATIONS

**NBDA**

Northern Building Design Associates Limited

Architects • Interior Design • Planning

The Old Church Palmerston Street Bollington Cheshire. SK10 5PW

Telephone : 01625 575550

Fax : 01625 576606

Email : design@nbda-architects.co.uk

Drawn :- A.P. Date :- 24.01.14  
Checked :- Scale :- 1:100@A1

Drwg No :- 1293/B5-001

Rev :-