



EXISTING ELEVATIONS SCALE 1:100


NORTH

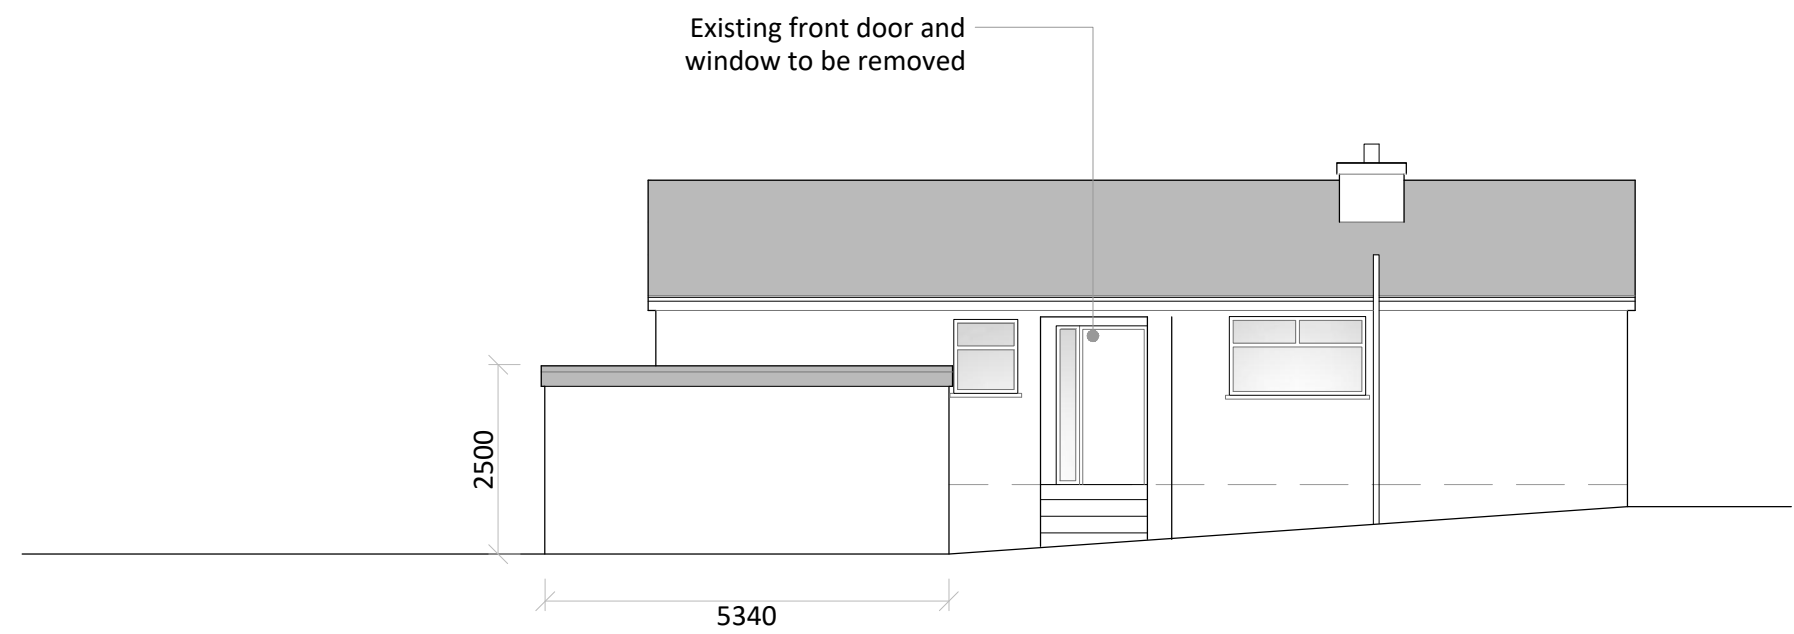


WEST

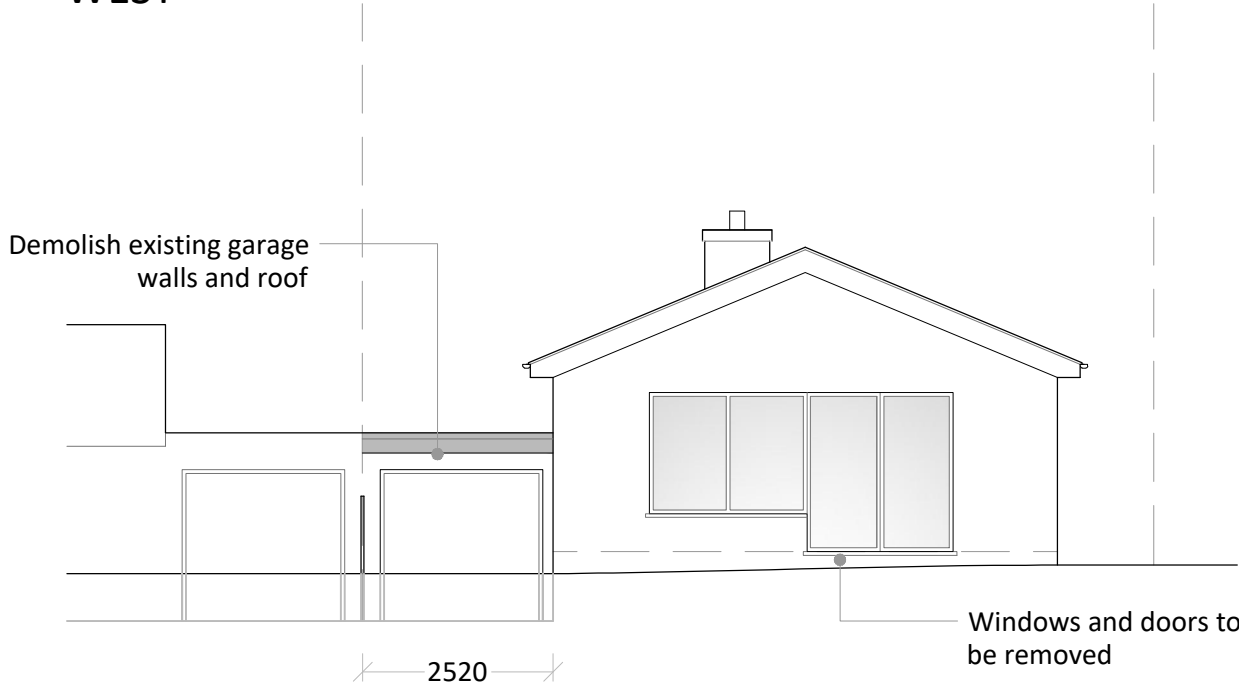

SOUTH

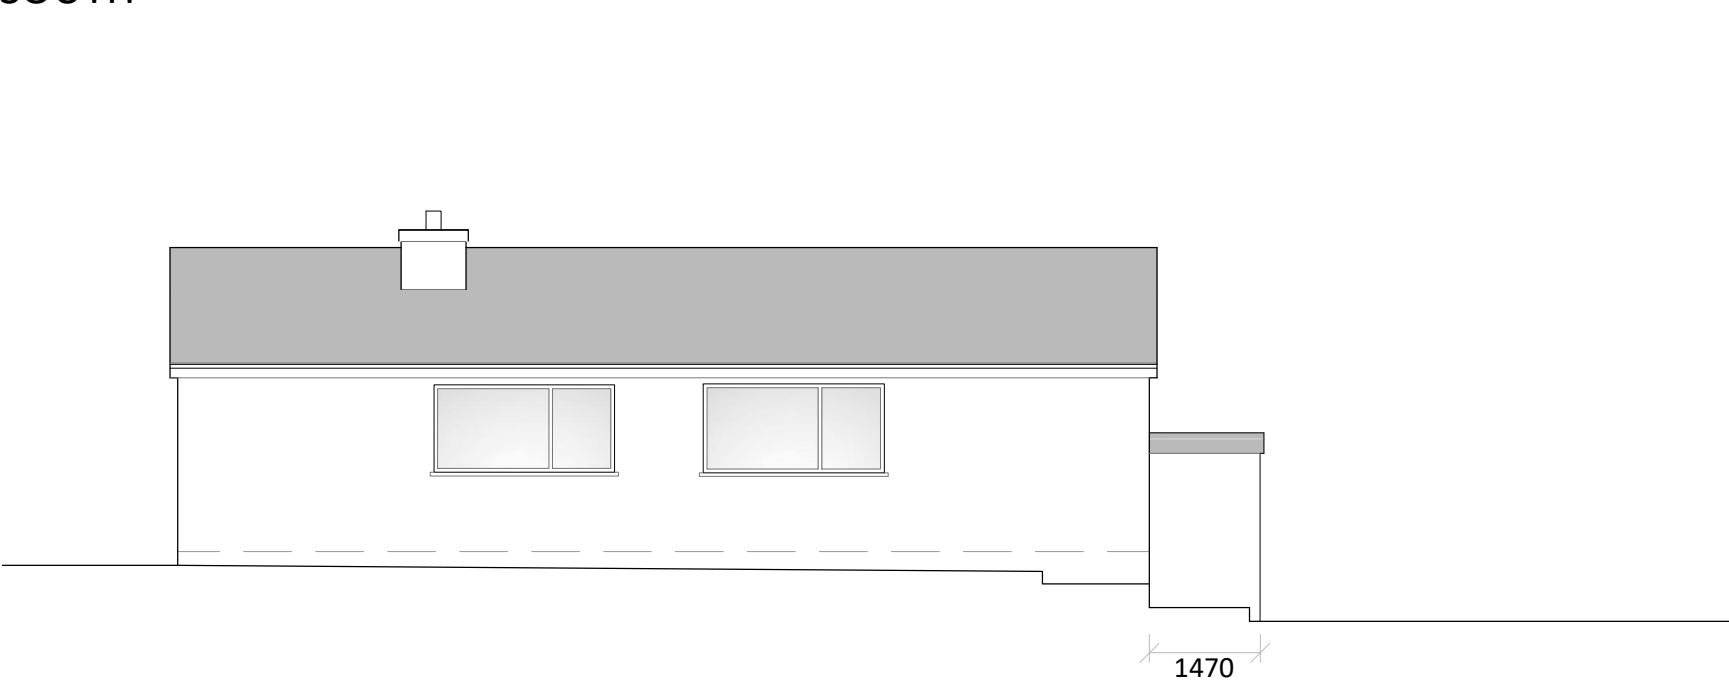


EAST

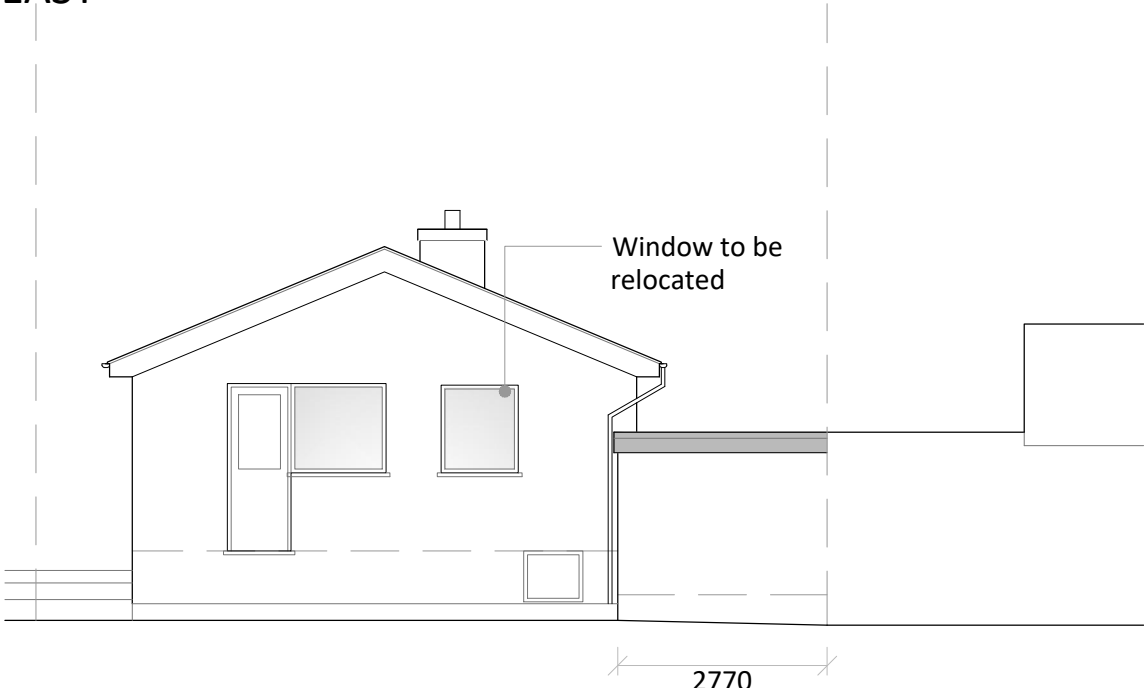


PROPOSED ELEVATIONS SCALE 1:100


NORTH

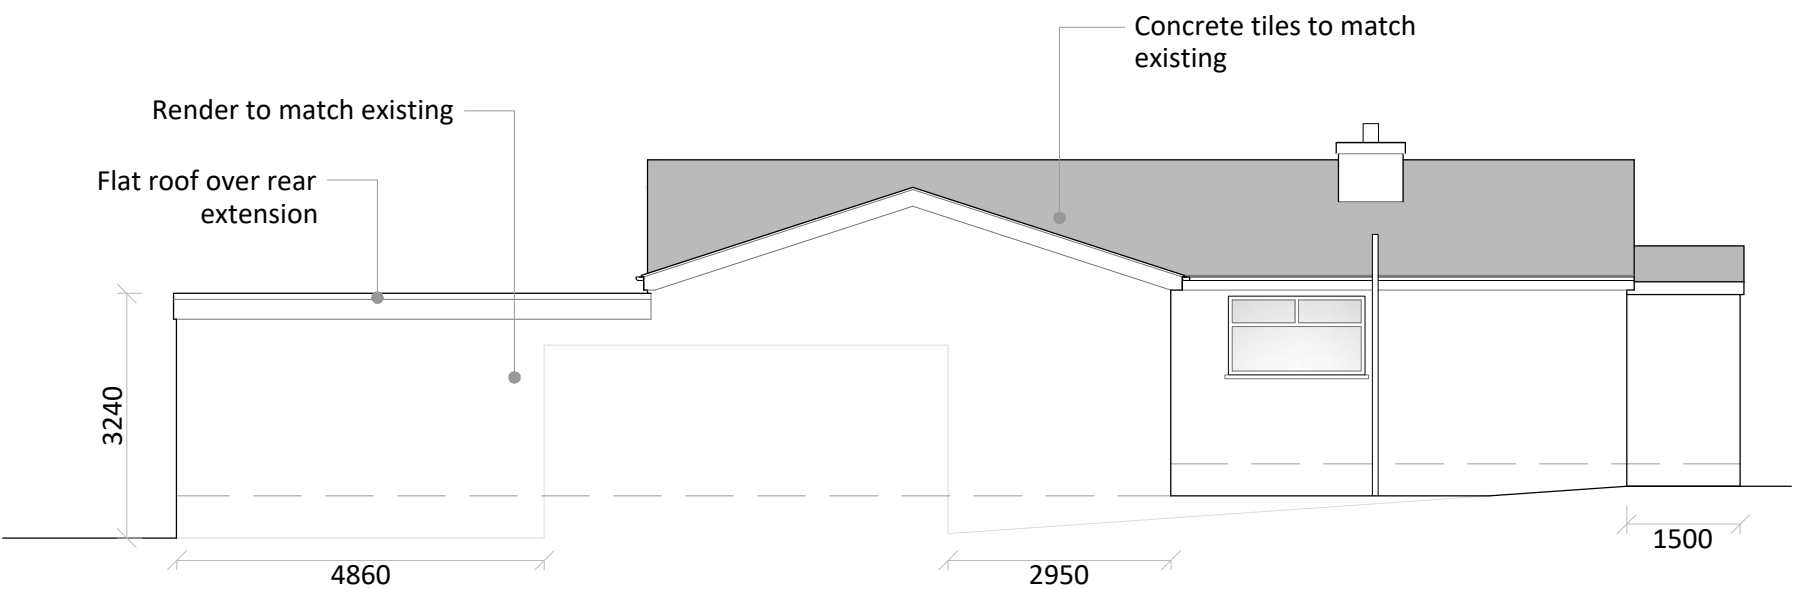


WEST

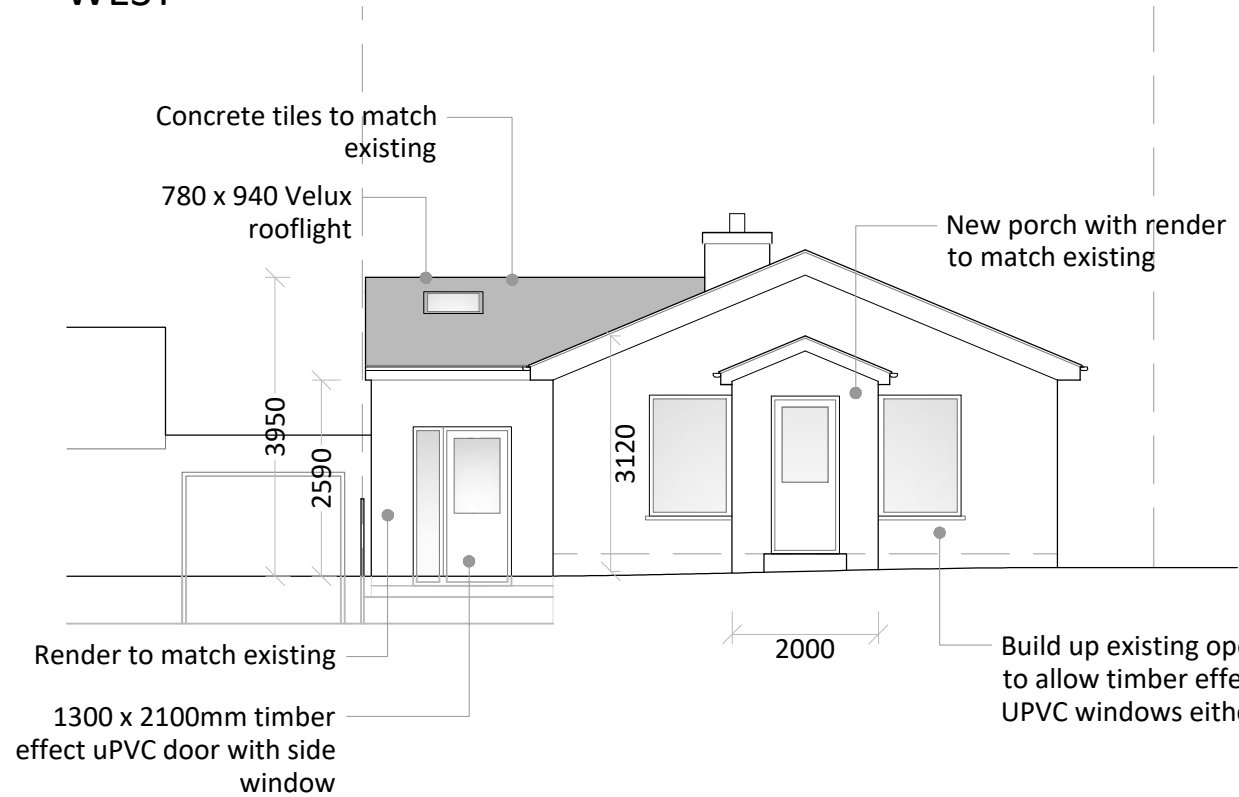

SOUTH

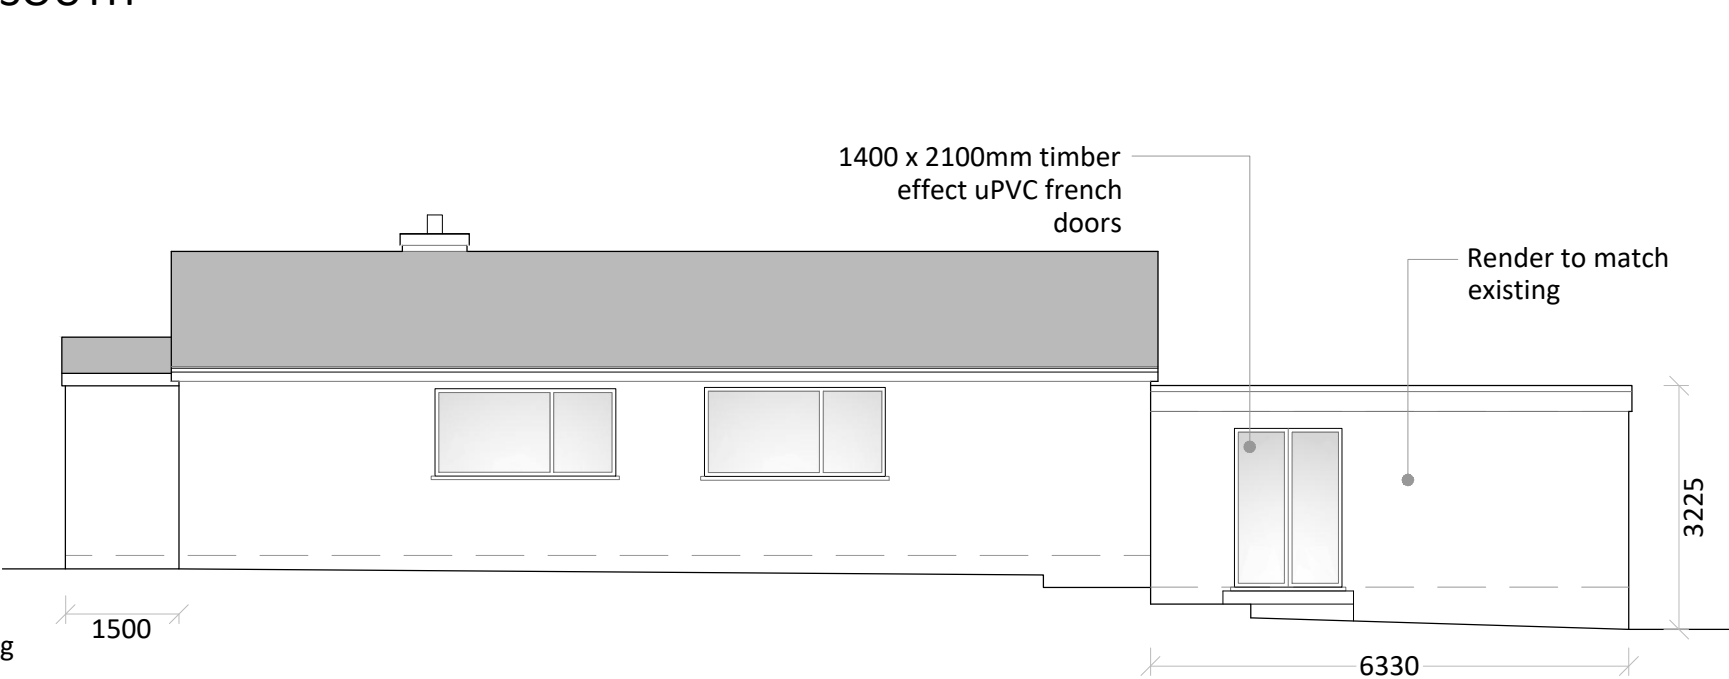

EAST

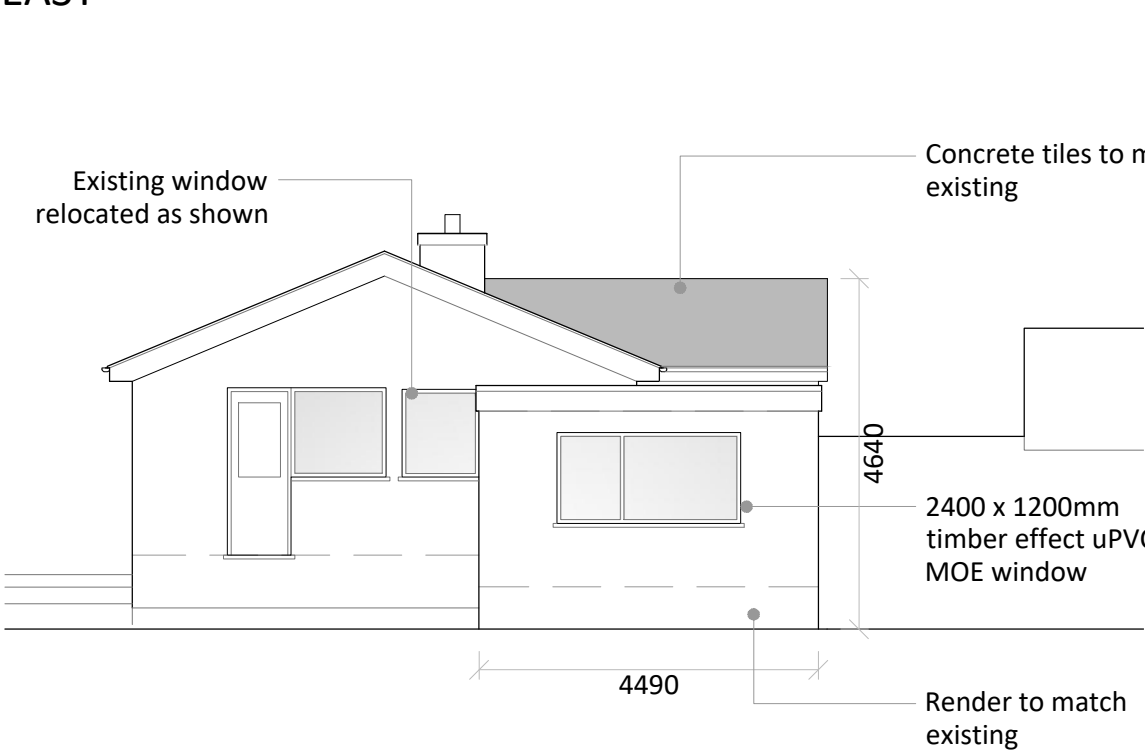


SITE PLAN

SCALE 1:500




EXISTING PLAN

SCALE 1:100

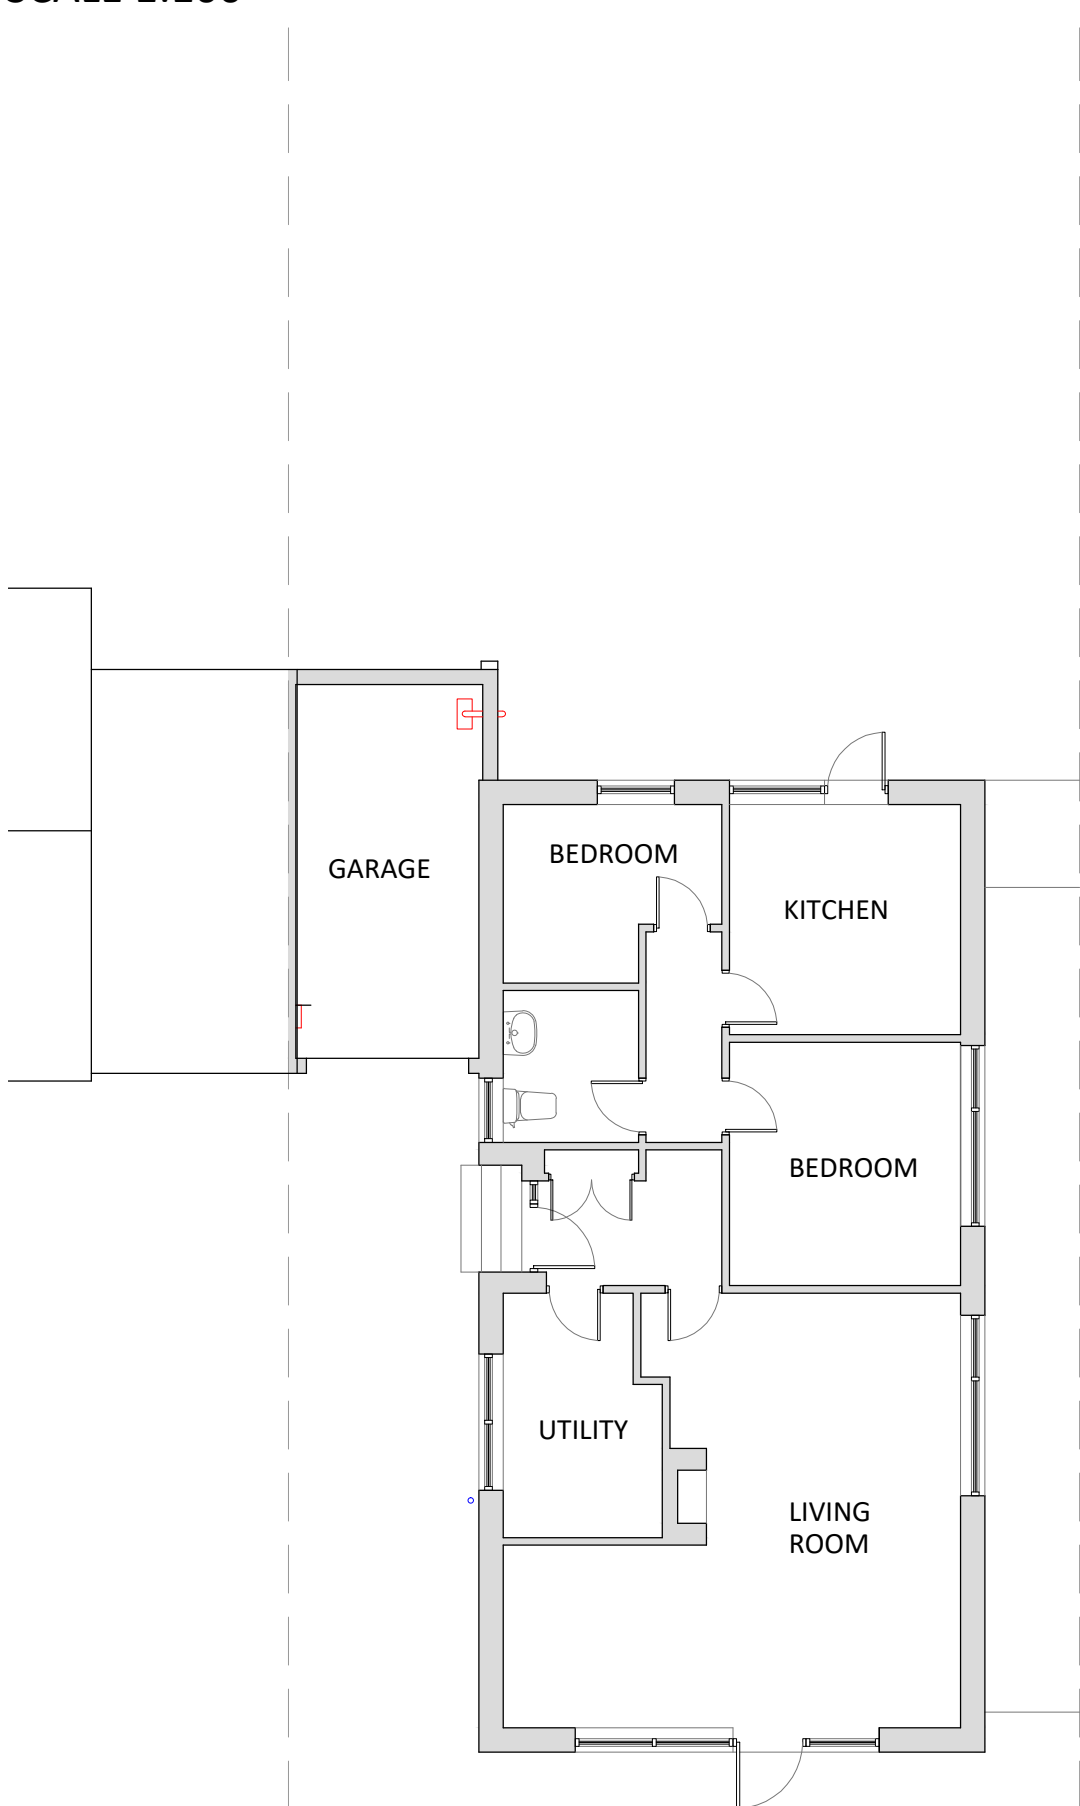


PROPOSED PLAN

SCALE 1:100

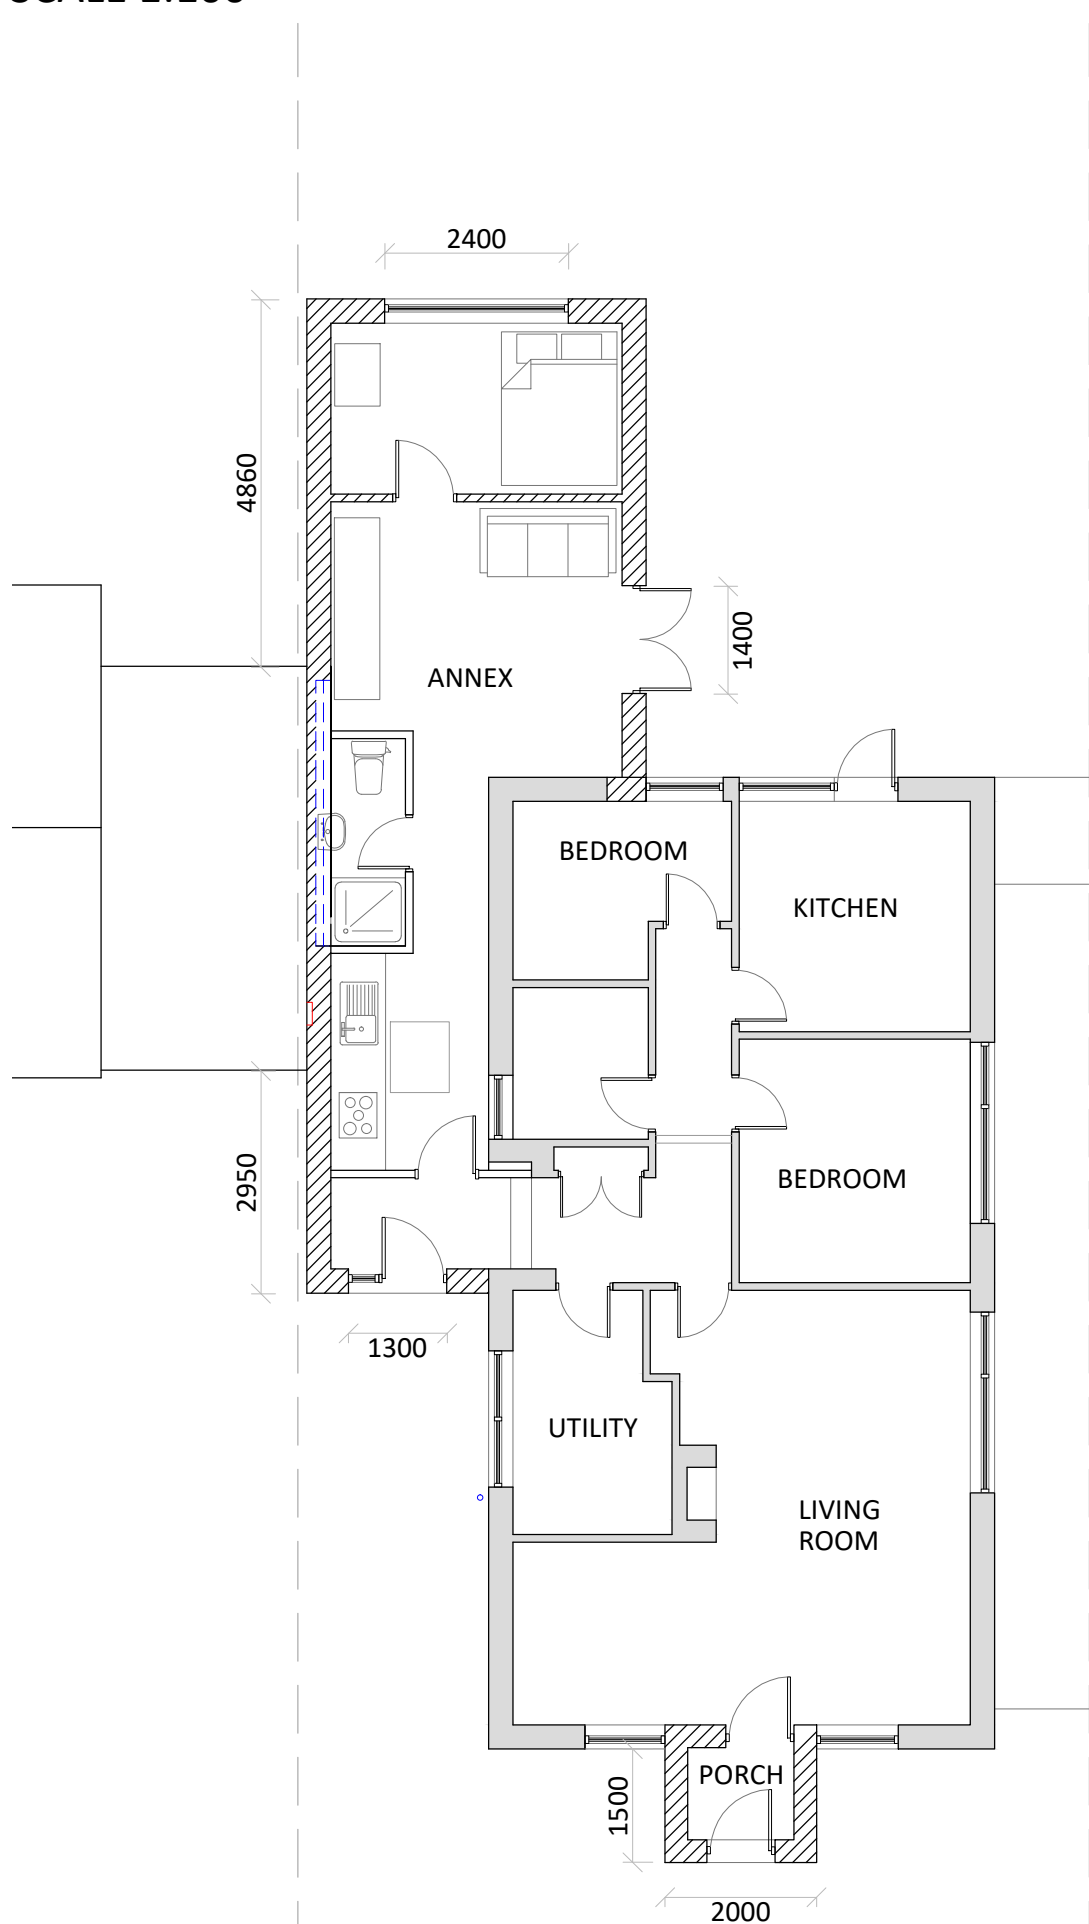

PROPOSED ROOF PLAN

SCALE 1:100

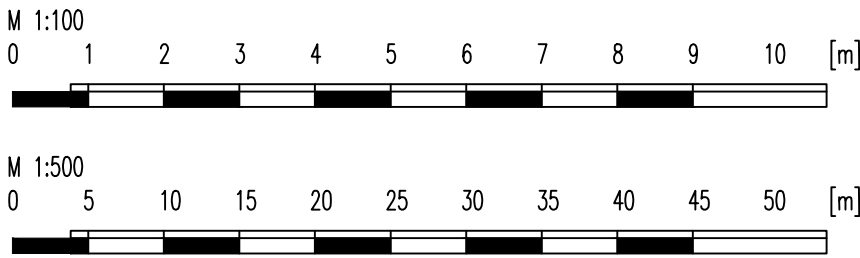

PLANNING DRAWINGS

**Garage Conversion and Extension
to Create Annex for Dependant
Relative**

6 Brooklands Avenue
Chapel-en-le-Frith
High Peak
SK23 OPR

Scale - 1:100 @ A1
unless stated
Drawn By - EH
Date - 05.2018

Rev	Description	Date
A	Following client comments	22.05

DRAWING REF: 6BA/PL/01/A

Plans & Design

Emma Hall MBEng BA honrs
www.plansanddesign.co.uk
07912 845 210