






PROPOSED FRONT ELEVATION

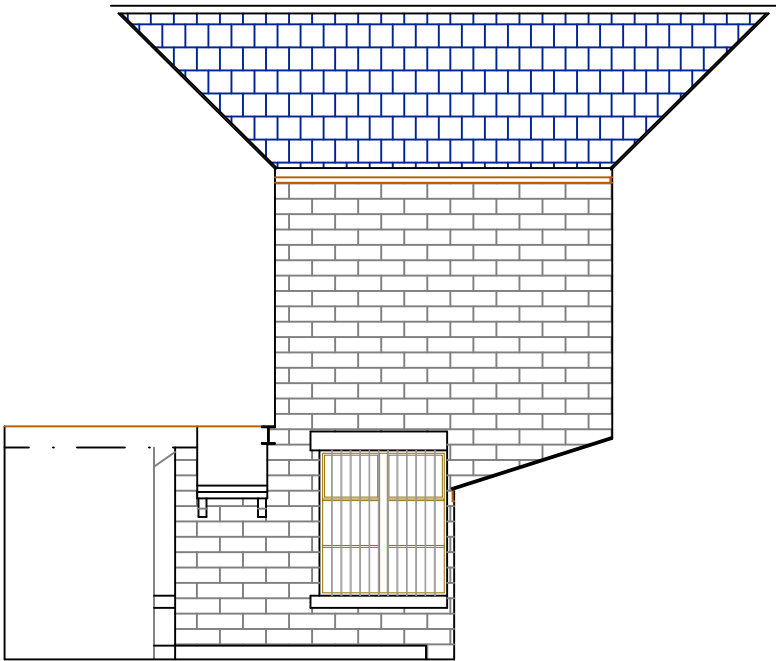

EXISTING REAR ELEVATION

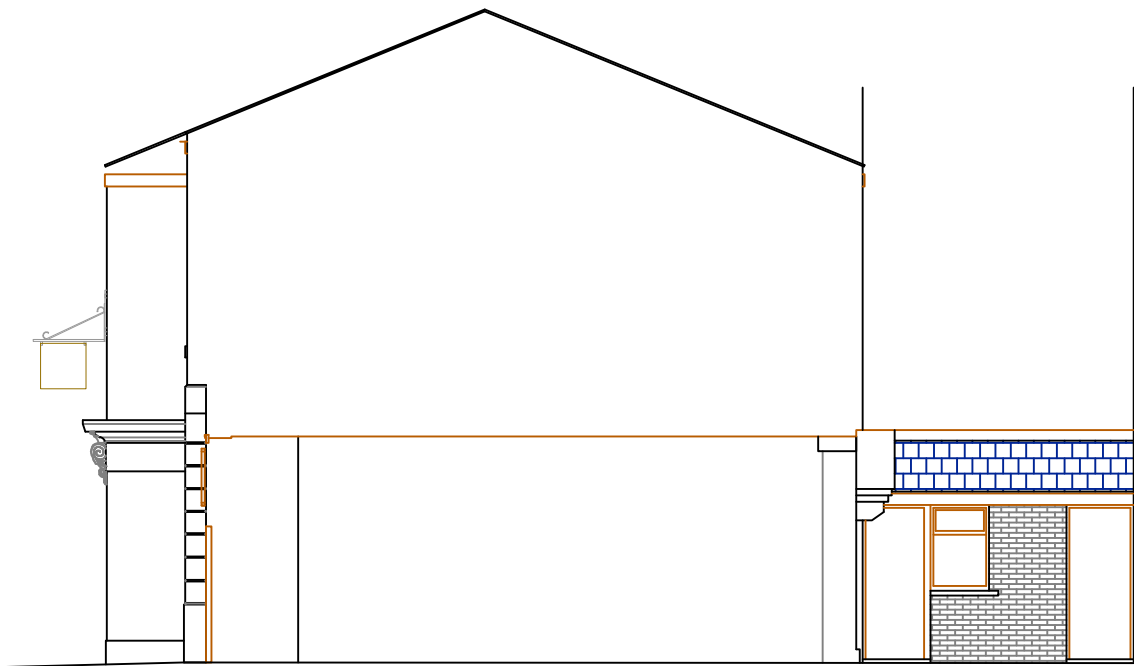

PROPOSED SIDE ELEVATION

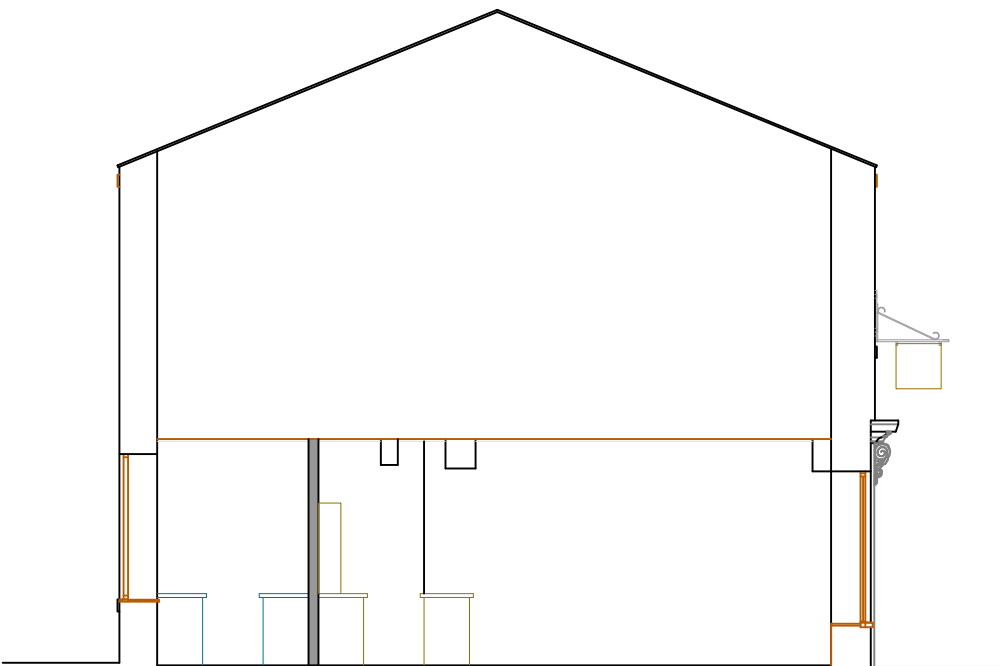

PROPOSED SECTION A-A

EDIFICE Building Consultants Limited
email: nick@edificebc.co.uk mobile: 07917125231

Architecture Project Management Consultancy

All levels and dimensions must be checked on site by contractor prior to commencement of works. Any variations must be reported to Edifice BC Ltd.
All information hereon in is the copyright of Edifice BC Ltd. Copying in full or in part is forbidden without the written permission from Edifice BC Ltd.

PROJECT

Proposed Development at:
Equity House
18 Henry Street
Glossop, High Peak

DRAWING TITLE

Proposed Elevations Overview

Planning

CLIENT

Tap Room Leisure Ltd

DATE Apr '18

DRAWN BY NH

SCALE 1:100@A3

DRAWING No

545-4.01

REV

A