


01

24

# Proposed Floor Plans

Scale 1:100 @ A3

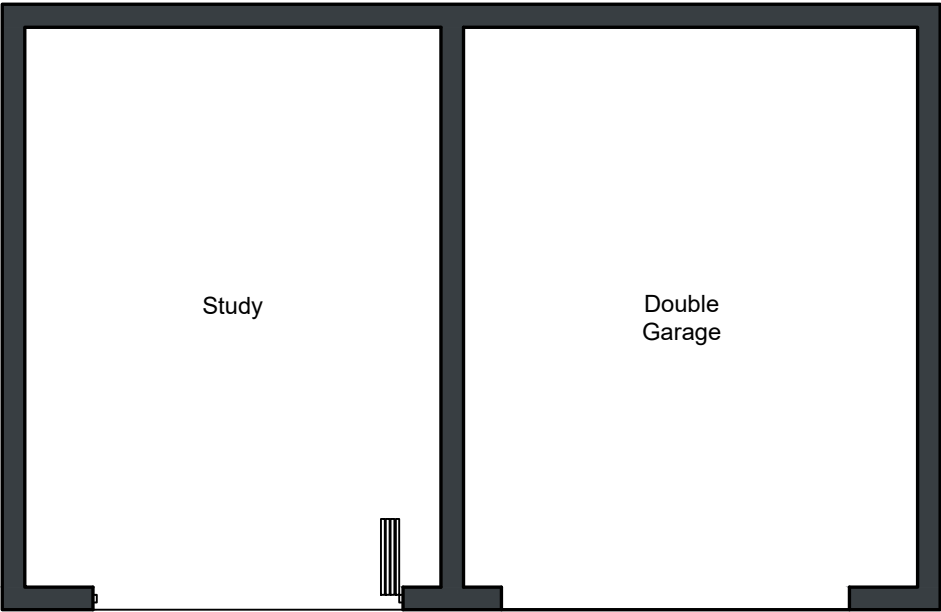

Detached Garage Plan (Terrace Over)  
Total Ground Floor Area: 87m²

02

24

# Proposed Elevations

Scale 1:100 @ A3



General Notes

01: Ensure drawing is printed to accurate scale before scaling any dimensions, the scale bar below is to assist. If in doubt, contact TADW Architects.  
02: All dimensions are in millimetres unless noted otherwise.  
03: All dimensions should be verified on site before proceeding with the work.  
04: TADW Architects shall be notified in writing of any discrepancies.  
05: © TADW Limited (UK) 2020

Legend

P3	General notes amended	17.06.20	AM	GN
P2	Bi-folds to study	09.06.20	AM	GN
P1	Drawn for comments	04.06.20	AM	GN
Issue	Description	Date	Drawn	Checked

Drawing Status

P - Planning | T - Tender | C - Construction | R - As Record

For Approval

tadw | architects

Six St. Petersgate Stockport Cheshire SK1 1HD  
Ph 0161 477 6158 Fx 0161 480 8342 mail@tadw.co.uk www.tadw.co.uk

Client

Treville Properties Ltd.

Job

Taxal Edge, Whaley Bridge

Title

New Garage to Existing House

Scale

1:100 @ A3

Note - Prints from PDF files may not be to scale, check accuracy against scale

1

2

3

5m

1:100

Job Number

411179

Drawing Number

24

Issue

P3