
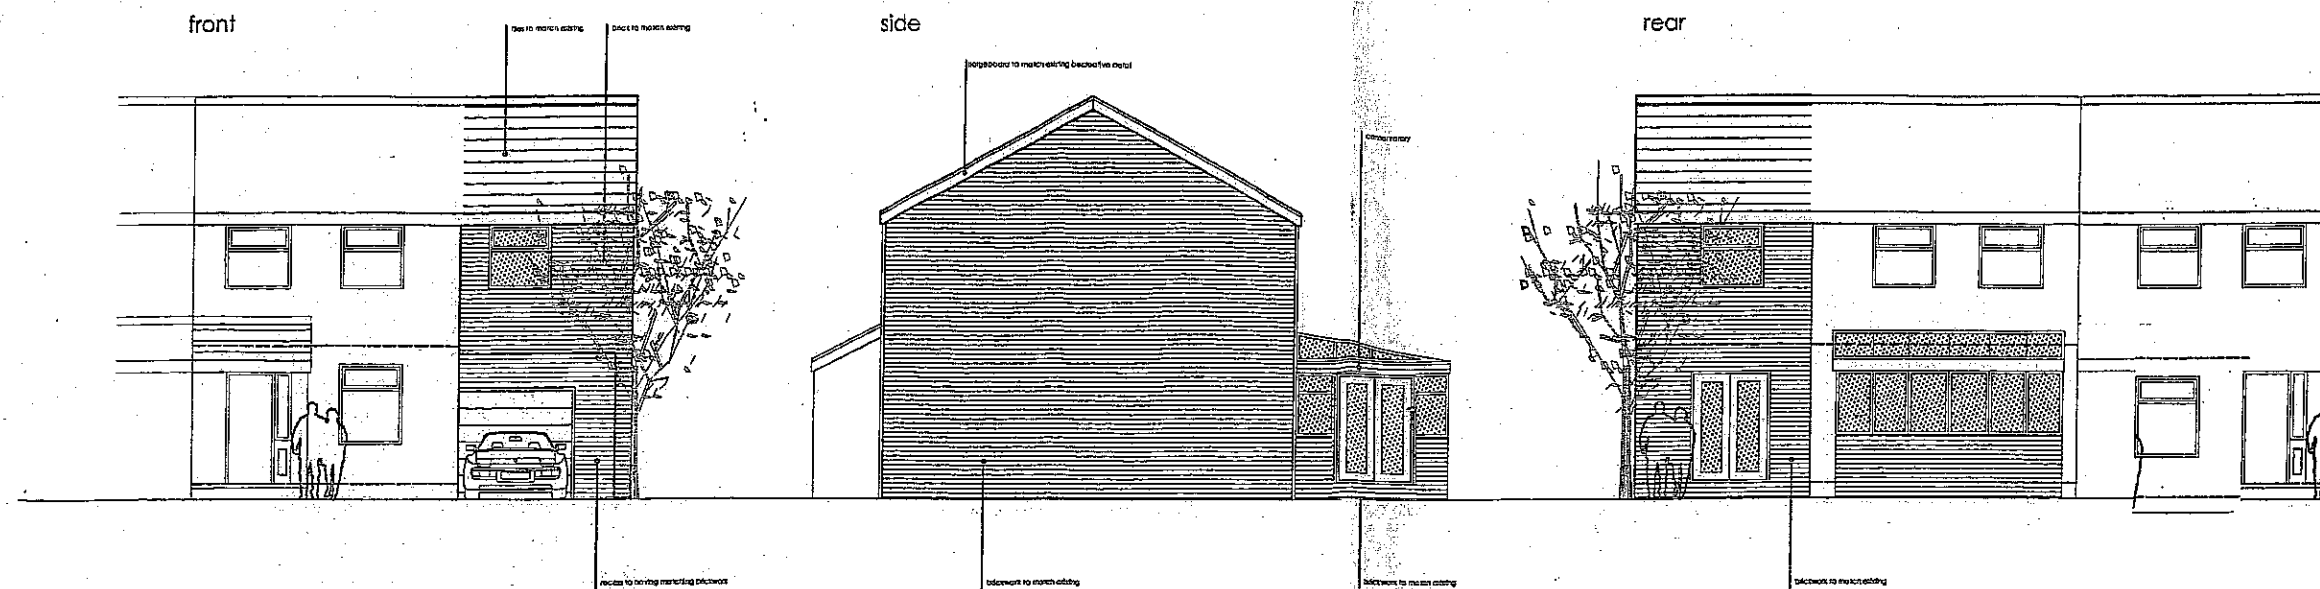
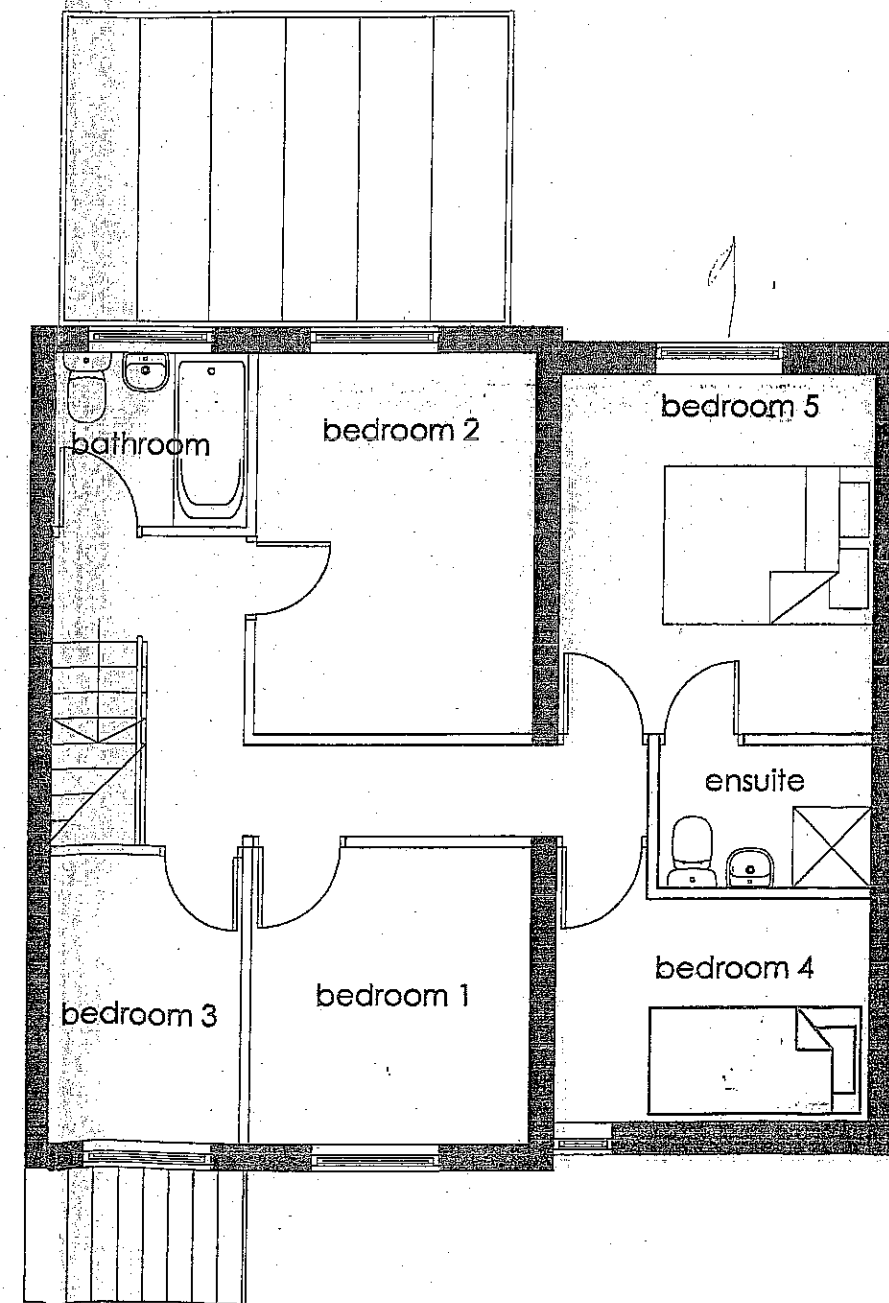


Layouts (T-50)

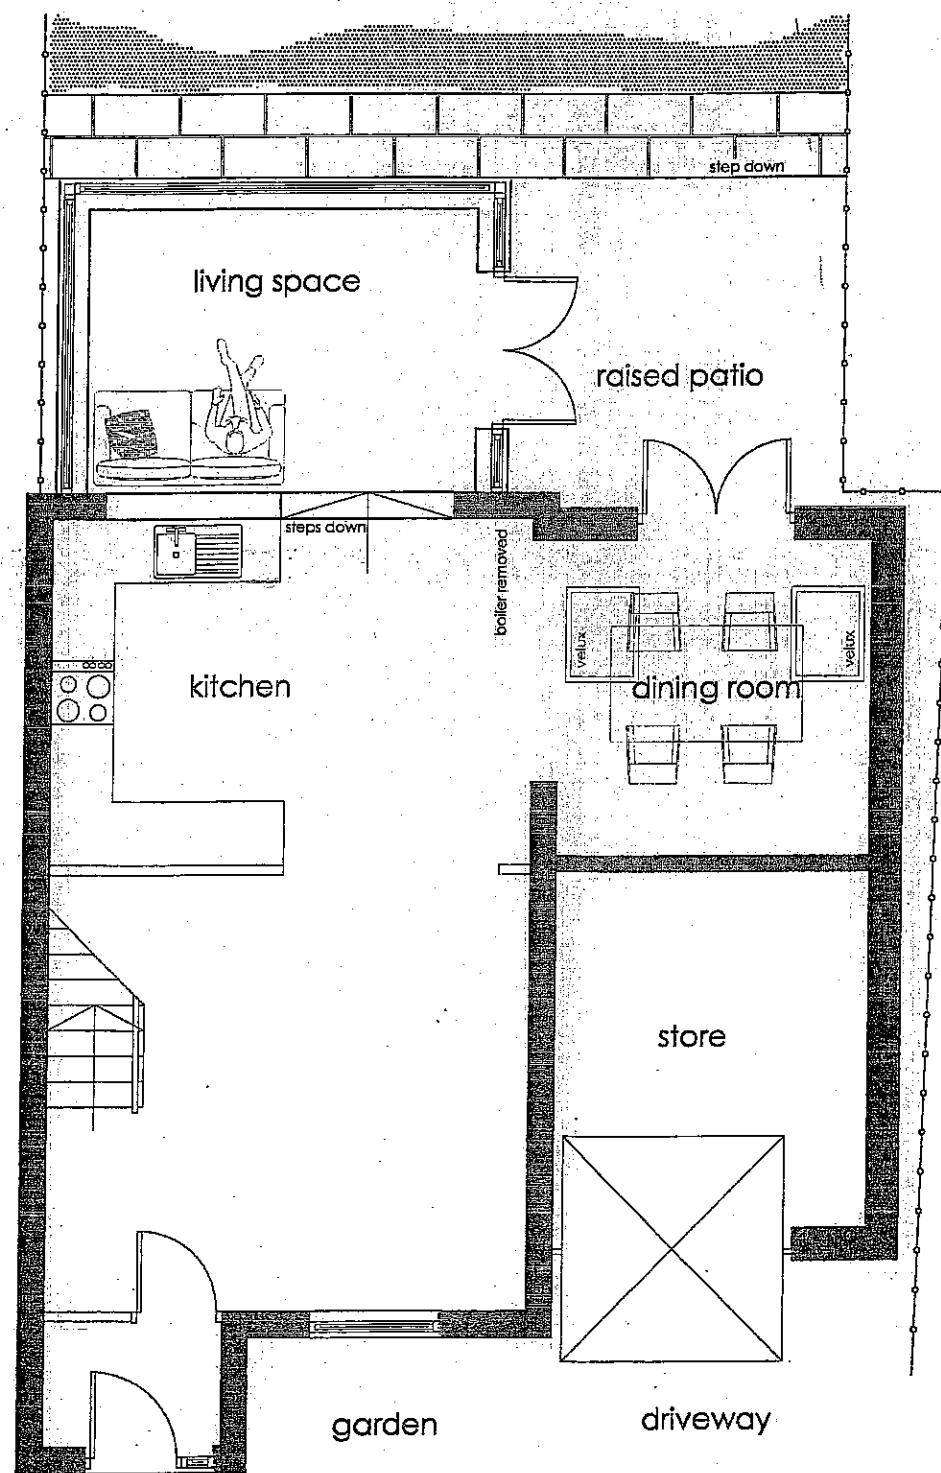

HPK/2007-0595

HADDAK BOROUGH COUNCIL
 GLOSSOP SITE
 RECEIVED

06 AUG 2007

ONLY REQUIRED.

2
5
0
+
0
0

MATTHEW CUST DESIGN
12 Grafton St, Ashton-under-Lyne, Lancs. OL6 6TG Tel 07932 467819 email: matthewcustdesign@fiscall.co.uk

112 Grafton St, Ashton-under-Lyne, Lancs. OL6 6TG Tel 07932 467819

All levels and dimensions must be checked on site by contractor prior to commencement of works. Any variations must be reported to Matthew Cust Design.

All information hereon in is the copyright of Matthew Cust Design. Copying in full or in part is forbidden without the written permission from Matthew Cust Design.

Client:

Mr & Mrs Lomas

Project:

51 Peter St, Hadfield

Drg Title:

Proposed Floor Plans & Elevations

Scale:

as shown

Drn By:

MC

Date:


0

Drg No:



080-03

Rev:

Elevations (1:100)

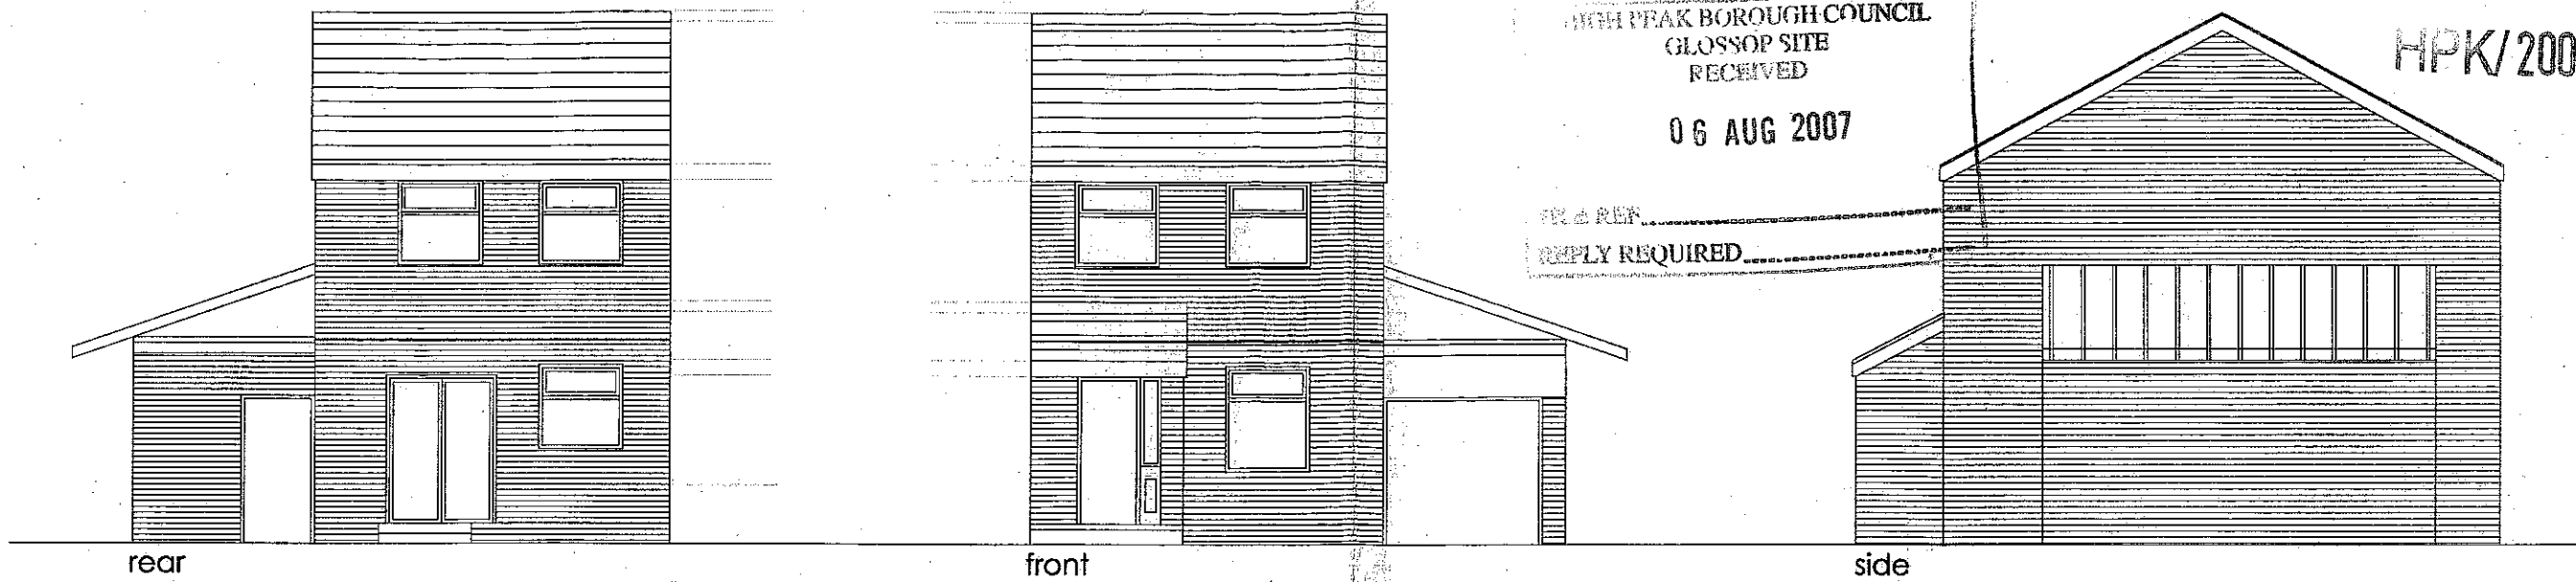

Layouts (1:50)

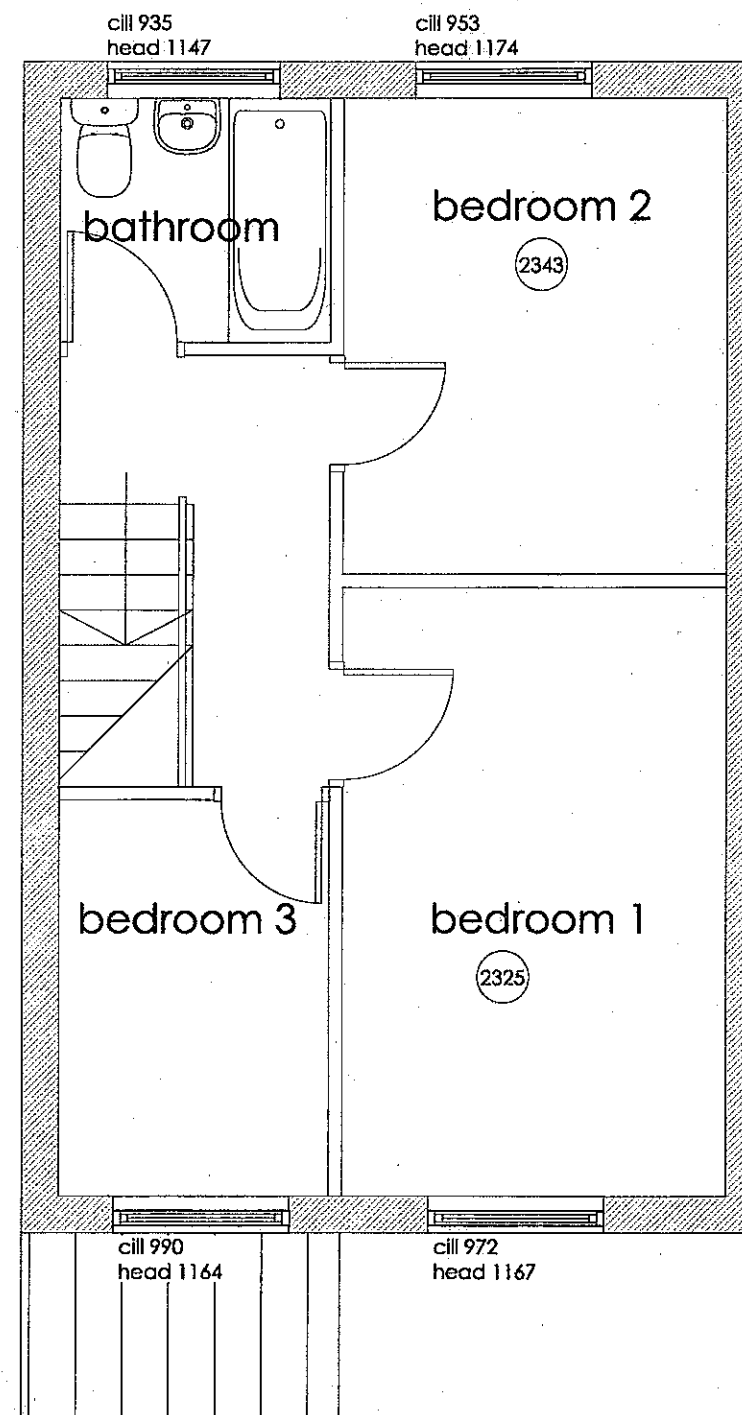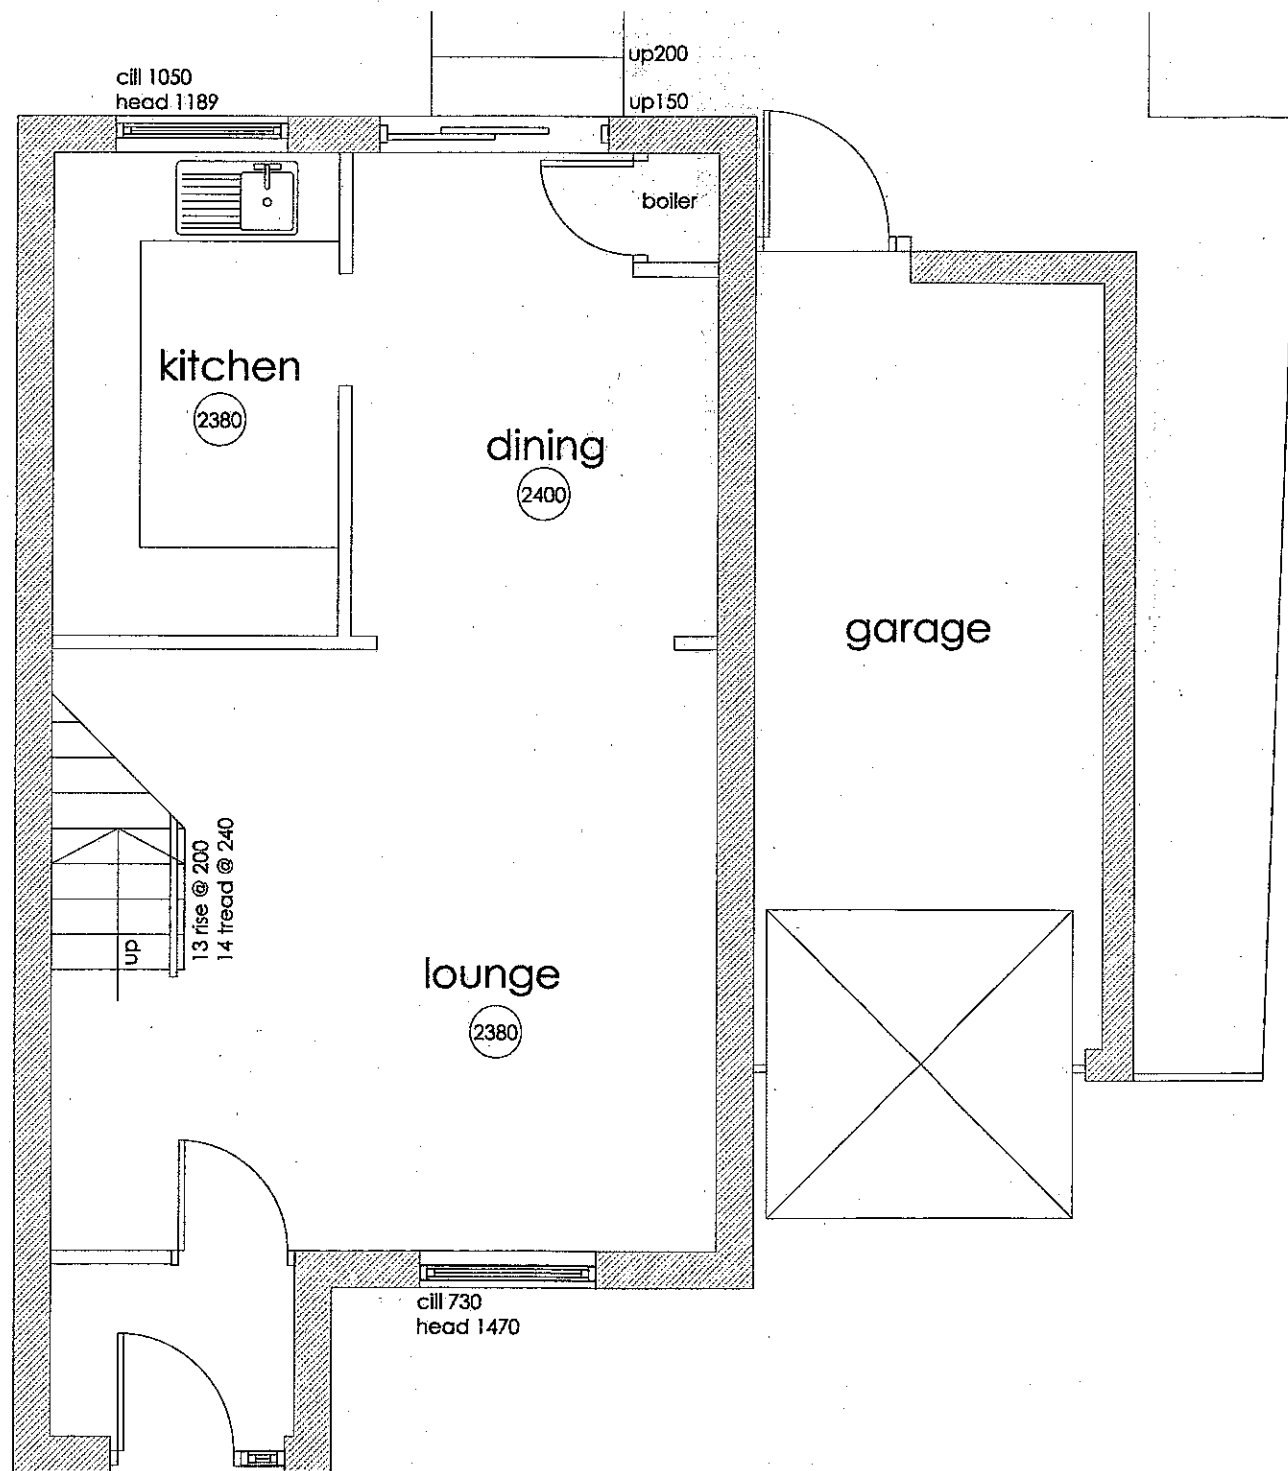

All levels and dimensions must be checked on site by contractor prior to commencement of works. Any variations must be reported to Matthew Cust Design.

All information hereon is the copyright of Matthew Cust Design. Copying in full or in part is forbidden without the written permission from Matthew Cust Design.

Client:
Mr & Mrs Lomas

Project:
51 Peter St, Hadfield

Drg Title:
Existing Floor Plans & Elevations

Scale: as shown	Dim By: MC	Chkd By:
Date: may 07	Drg No: 080-01	Rev:

MATTHEW CUST DESIGN

12 Grafton St, Ashton-under-Lyne, Lancs. OL6 6TG Tel 07932 467819 email: matthewcustdesign@fiscall.co.uk