




Existing Entrance Area  
1:100

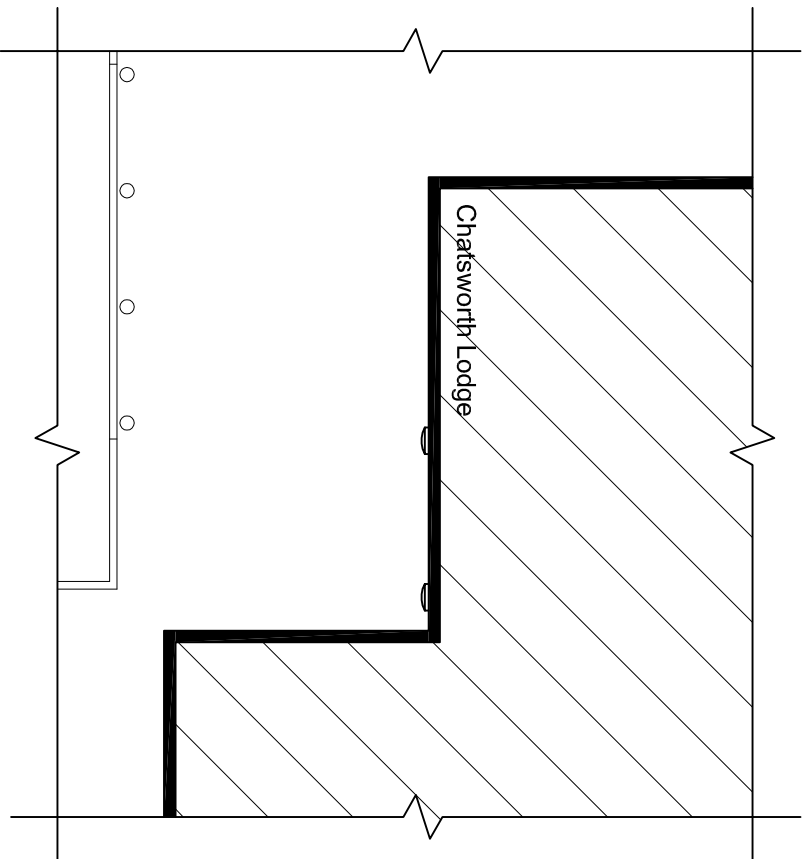


Existing Entrance Area  
Plan  
1:100

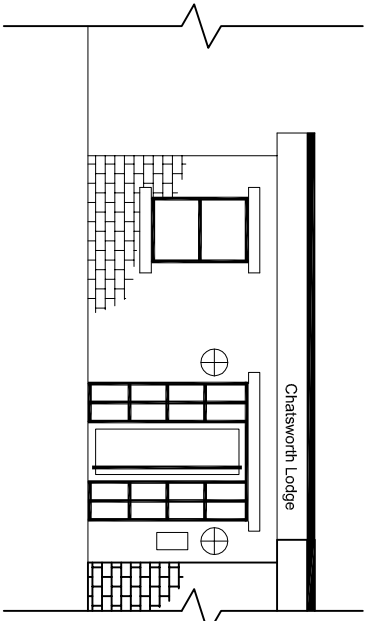


Existing Entrance Area  
Front Elevation  
1:100

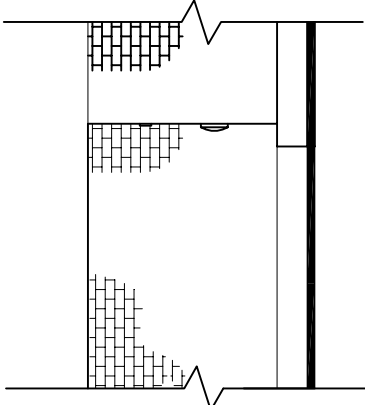


Existing Entrance Area  
Side Elevation  
1:100

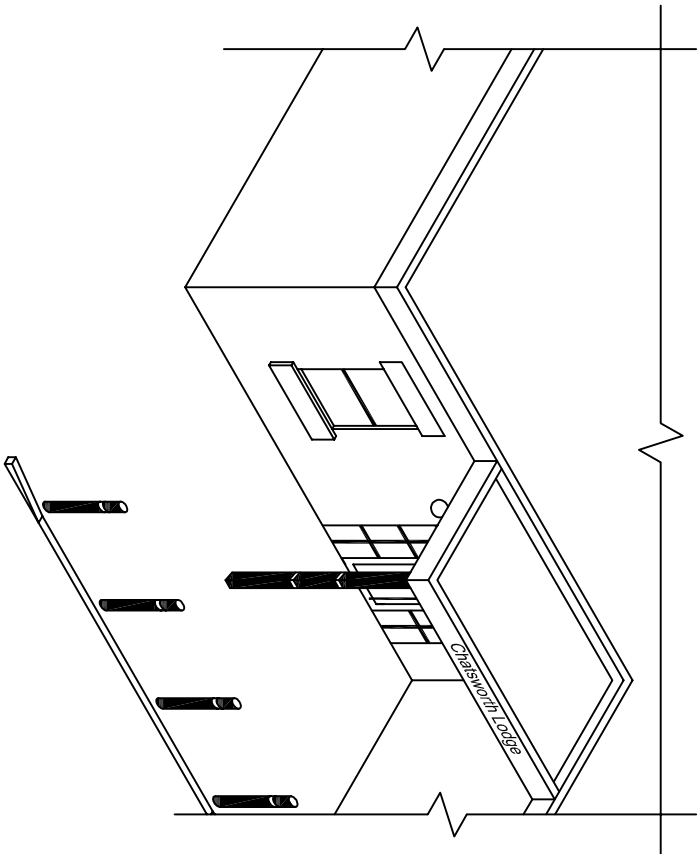


Proposed Entrance Area  
1:100

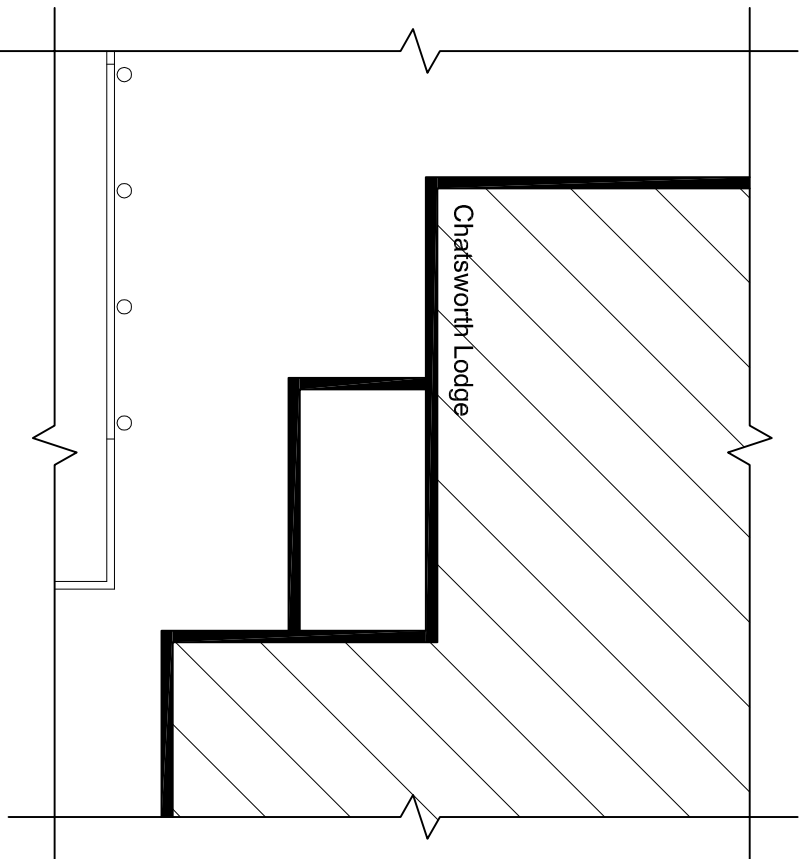


Proposed Entrance Area  
Plan  
1:100

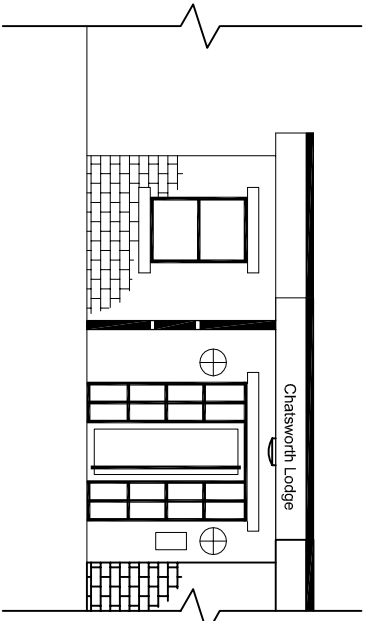

Proposed Entrance Area  
Front Elevation  
1:100

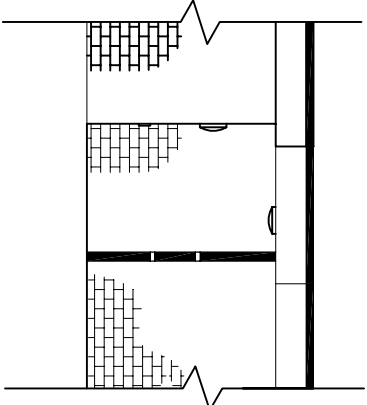

Proposed Entrance Area  
Side Elevation  
1:100

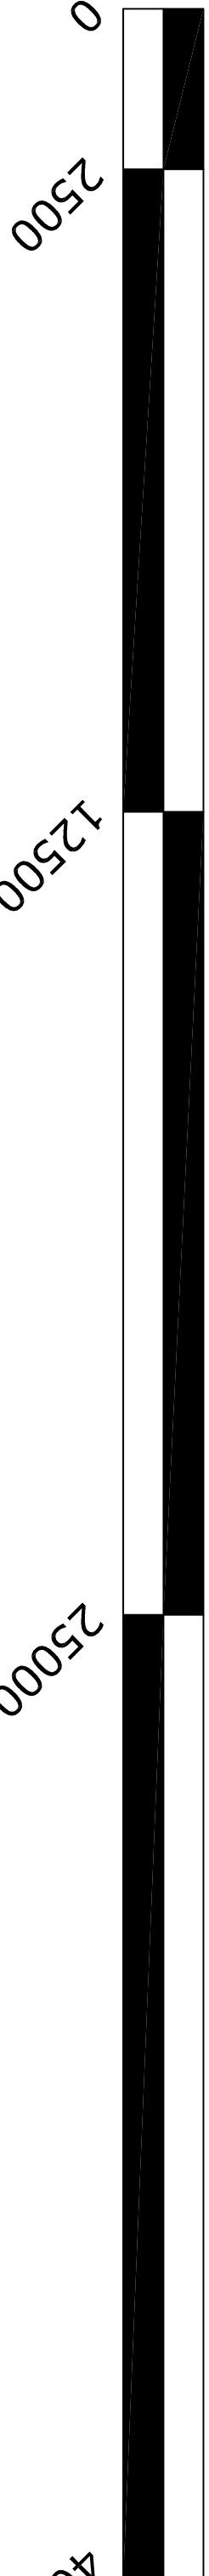

## Notes

Fascia to match existing white uPVC fascia including black capping piece.

Roof covering to be grey Decothane Beta 10 by Liquid Plastics. Existing roof covering is felt. (Please note the roof covering will not be seen from the ground level)

Support post will match the existing bollards in colour with manifestation at 900mm and 1500mm AFFL to match the existing bollard.



Arcus Consulting LLP  
Century Building 300 Tower Street Brunswick Business Park Liverpool L3 4BJ  
T 0151 706 1050    www.arcus-uk.com  
F 0151 706 1051    info@arcus-uk.com

Client: Equify Housing Group

Project: Chatsworth Lodge, Derbysite  
DDA Improvement Works

Title	
Canopy Plans and Elevations	
Scale @ A2	Date
1:100	Dec 08
Job No	Drawing No
0982	CL/105
Drawn	Approved
DM	

This drawing is the copyright of Arcus. Contractors must check all dimensions on site. Only figured dimensions are to be worked to.