



SECTION THROUGH EXTENSION INDICATING  
STRUCTURAL SUPPORT FOR STEEL RIDGE BEAM

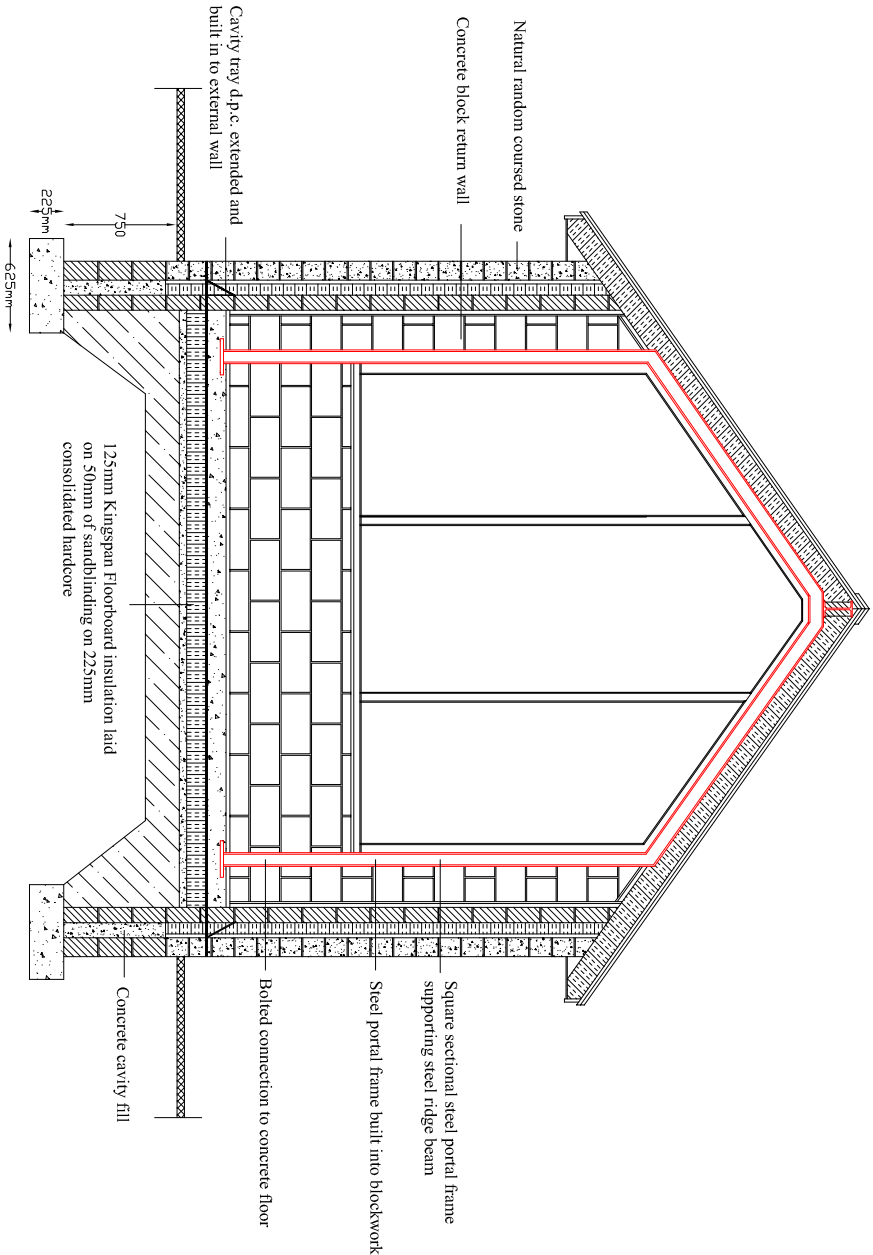

SECTION THROUGH EXTENSION INDICATING  
INSULATION DETAILS TO ROOF, WALLS AND FLOOR

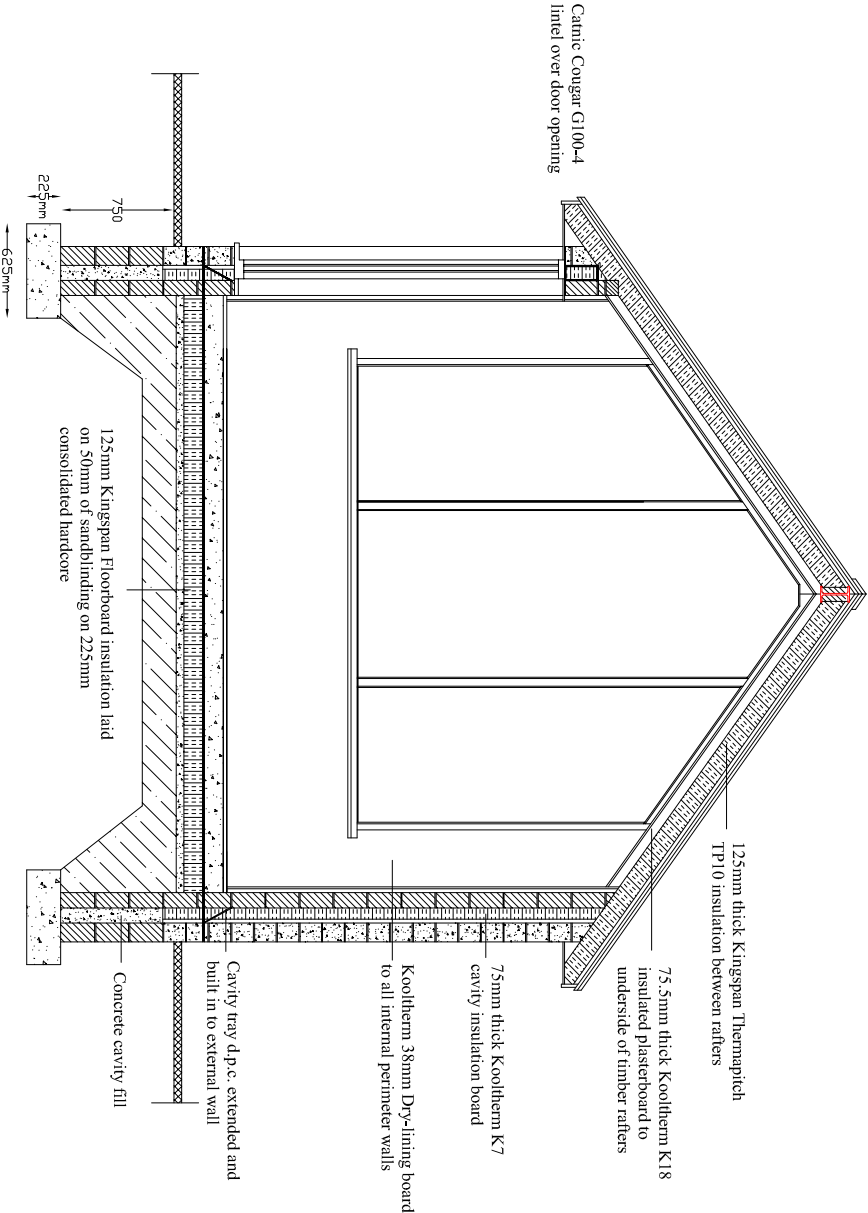

SCALE 1:50

DRAWING NO. 08