


NOTES
USE FIGURED DIMENSIONS ONLY
ALL COURSING AND HATCHING IS INDICATIVE ONLY
CHECK ALL DIMENSIONS ON SITE PRIOR TO
CONSTRUCTION

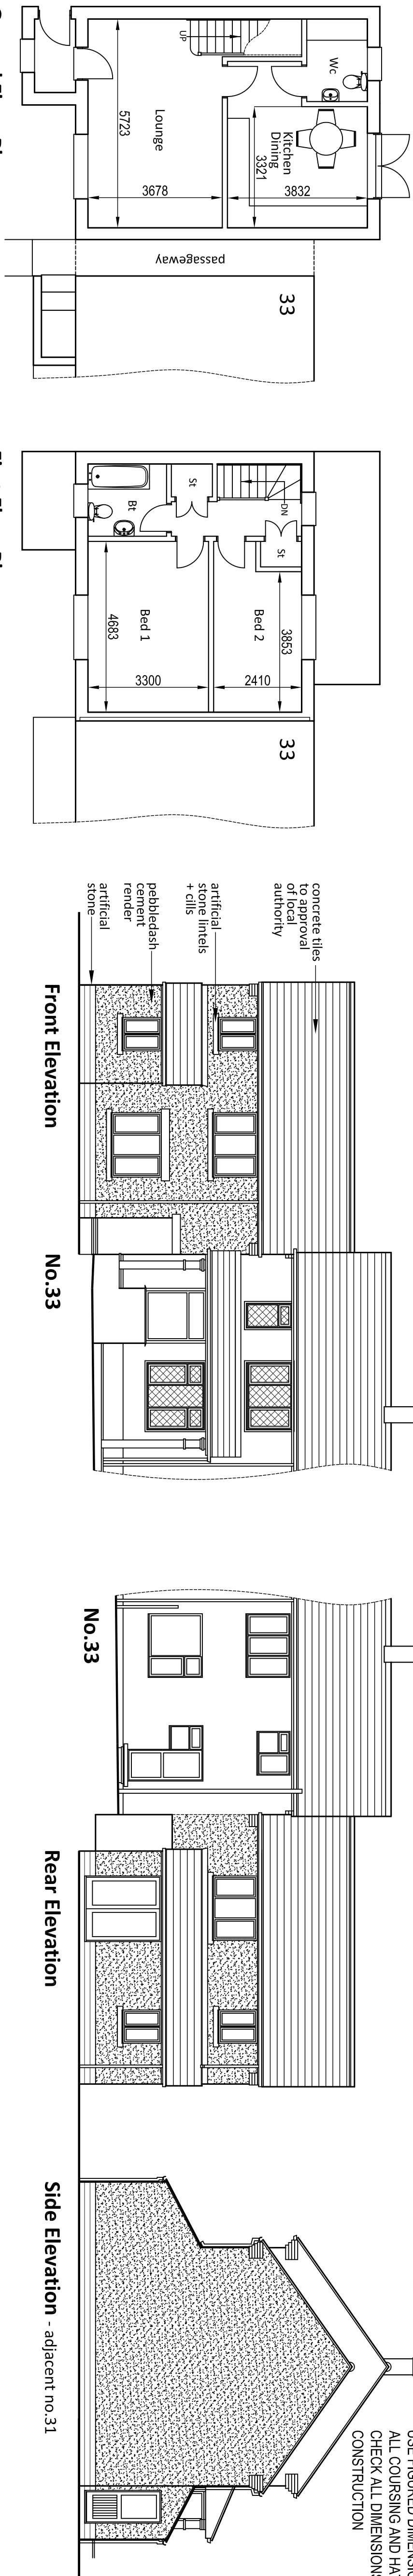

Ground Floor Plan
External Floor Area = 105m²
Internal Floor Area = 83.5m²

First Floor Plan

Front Elevation

No.33

No.33

Rear Elevation

Side Elevation - adjacent no.31

Front Elevation no.33

Side Elevation no.33 - adjacent no.31

Rear Elevation no.33

Revisions

**SUBJECT TO PLANNING
APPROVAL**

**SUBJECT TO BUILDING
REGULATION APPROVAL**

Client
Darren Hoban

Project
33 Longson Road
Chapel en le Frith
High Peak
SK23 0NS

Drawing
Plans + Elevations - Proposed

Scale		APPROXIMATELY	
1-100		Plan no.	Revision
		387-06	Date
			Jul 10

The Rowans - 7 College Road
Buxton - Derbyshire - SK17 9DZ

© David Prior 2009