


PROPOSED ELEVATION (ONE) 1:20

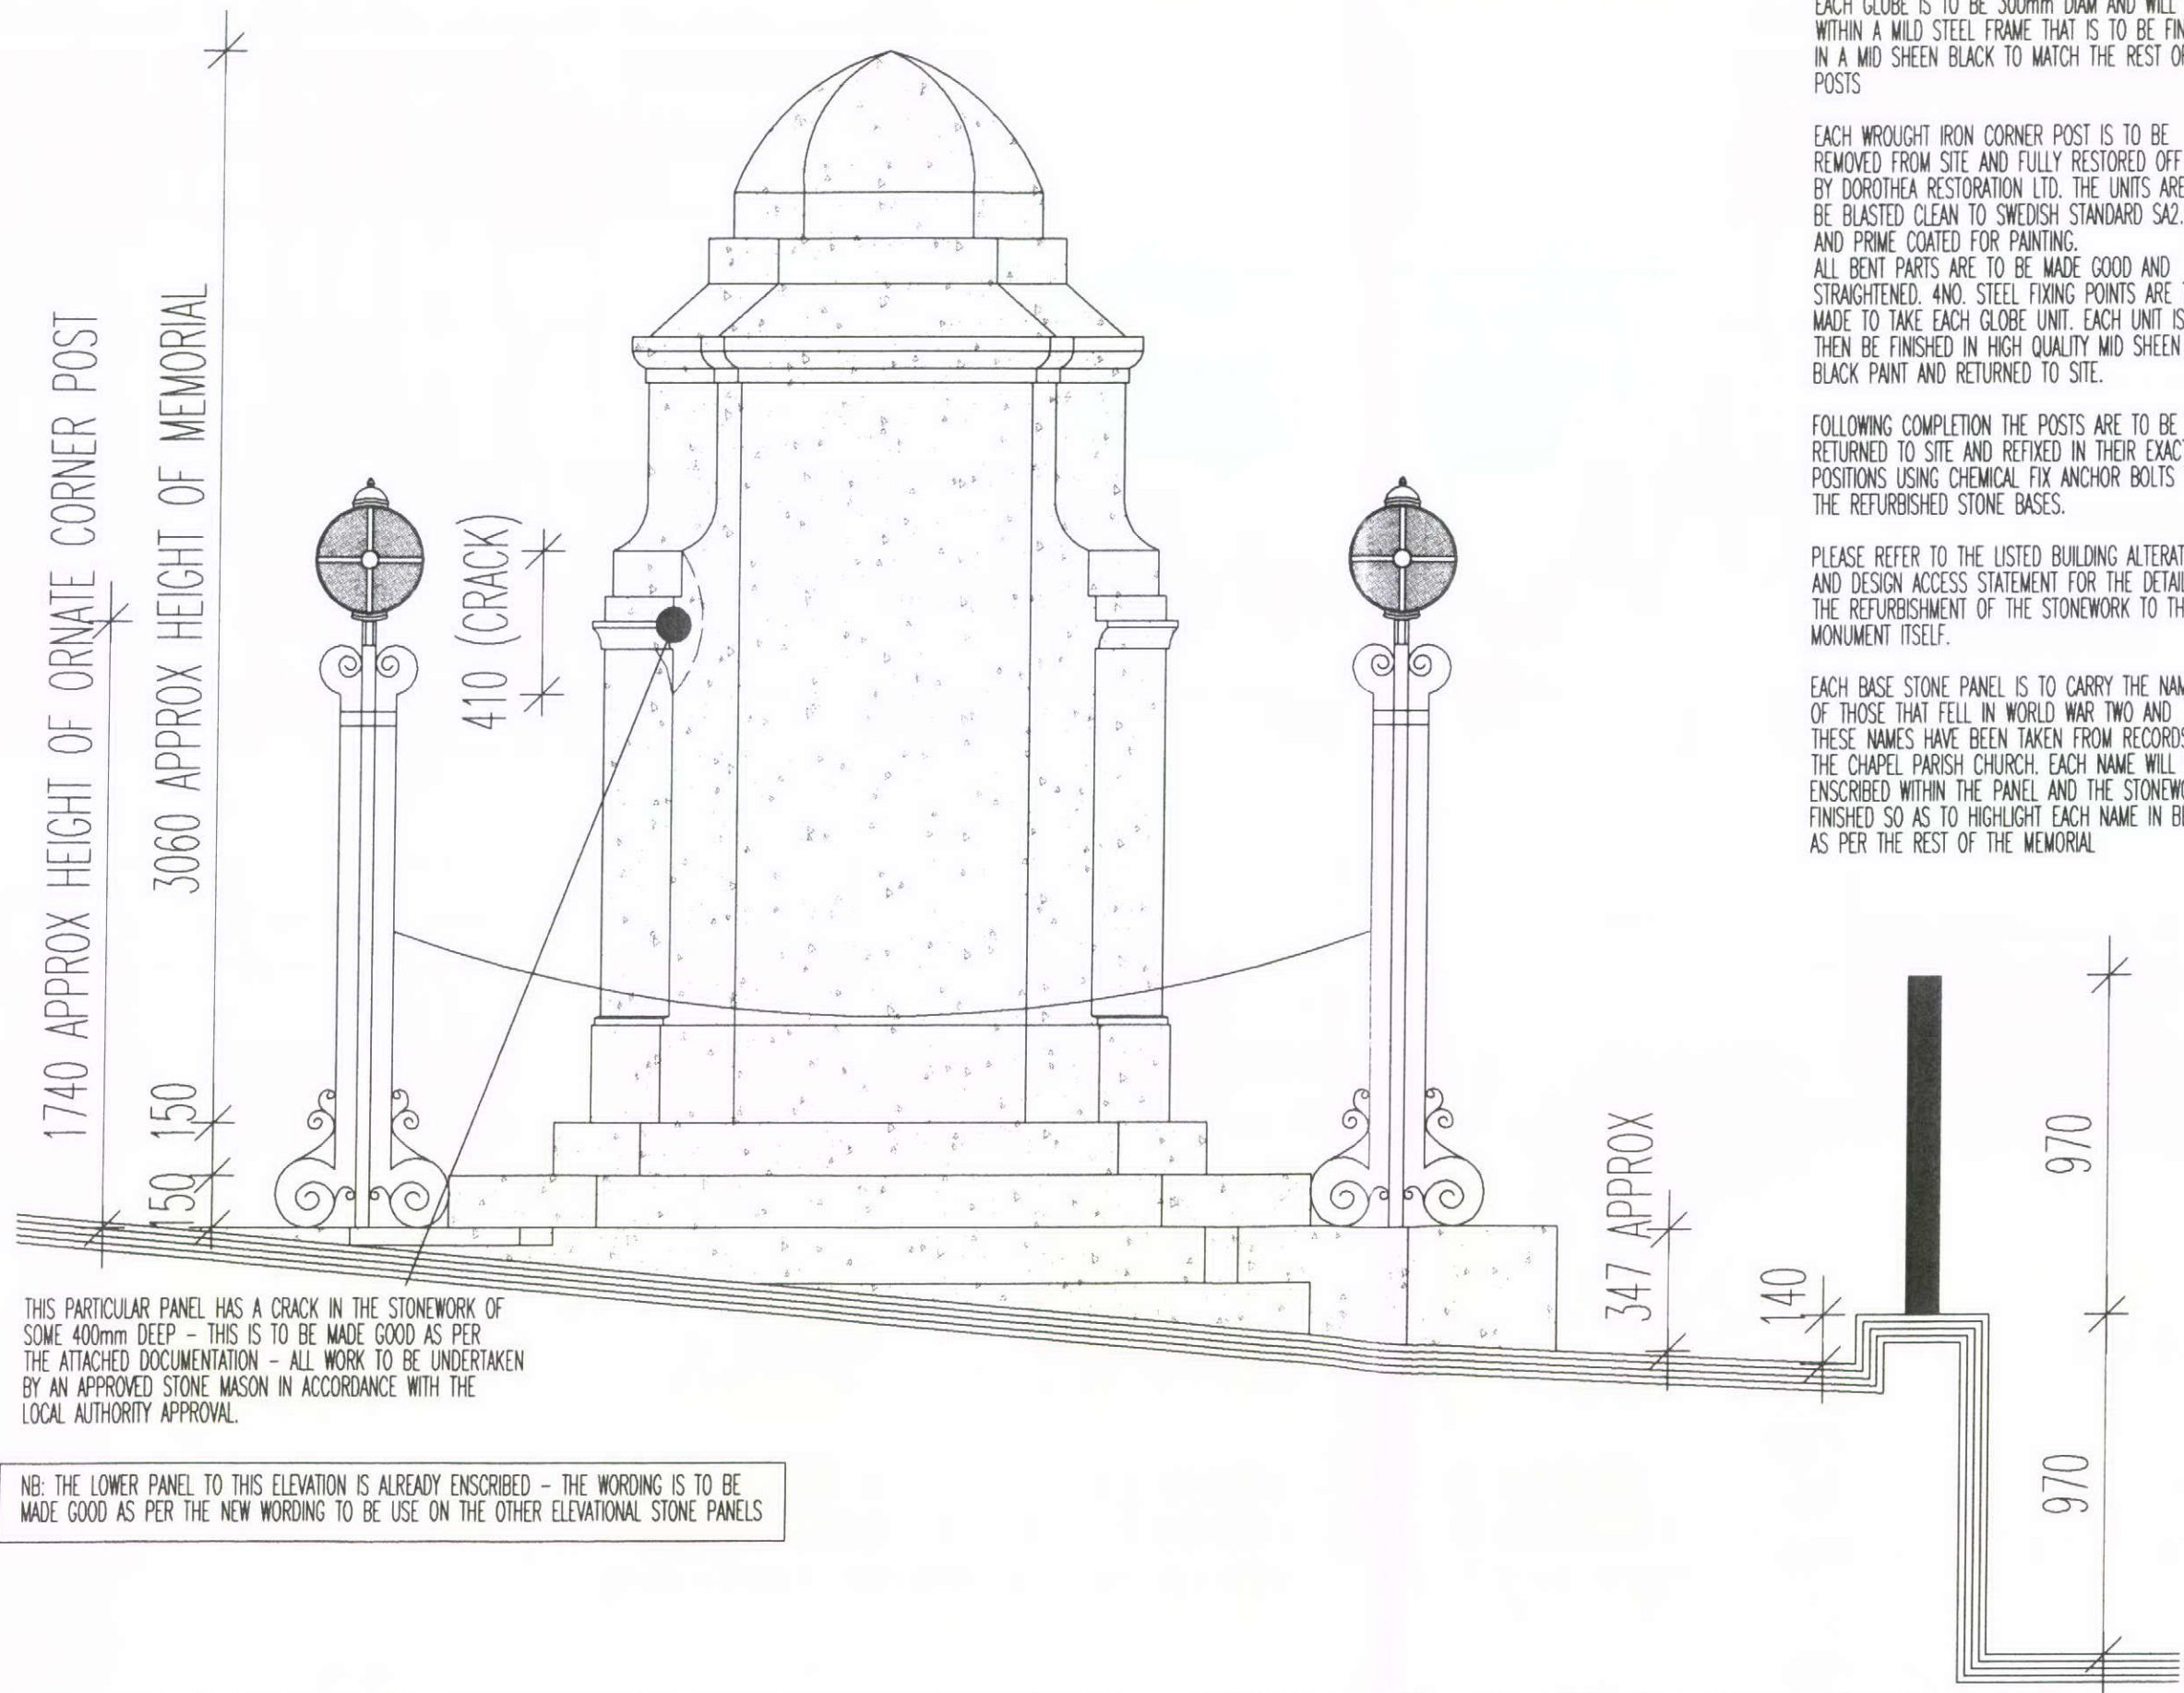

THE GLOBE LIGHTING INDICATED TO THE TOP OF EACH CORNER POST IS FOR ILLUSTRATIVE PURPOSES ONLY - DOROTHEA RESTORATION LTD ARE TO SUPPLY DESIGN DETAILS UNDER SEPARATE COVER.

EACH GLOBE IS TO BE 300mm DIAM AND WILL SIT WITHIN A MILD STEEL FRAME THAT IS TO BE FINISHED IN A MID SHEEN BLACK TO MATCH THE REST OF THE POSTS

EACH WROUGHT IRON CORNER POST IS TO BE REMOVED FROM SITE AND FULLY RESTORED OFF SITE BY DOROTHEA RESTORATION LTD. THE UNITS ARE TO BE BLASTED CLEAN TO SWEDISH STANDARD SA2.5 AND PRIME COATED FOR PAINTING. ALL BENT PARTS ARE TO BE MADE GOOD AND STRAIGHTENED. 4NO. STEEL FIXING POINTS ARE TO BE MADE TO TAKE EACH GLOBE UNIT. EACH UNIT IS TO THEN BE FINISHED IN HIGH QUALITY MID SHEEN BLACK PAINT AND RETURNED TO SITE.

FOLLOWING COMPLETION THE POSTS ARE TO BE RETURNED TO SITE AND REFIXED IN THEIR EXACT POSITIONS USING CHEMICAL FIX ANCHOR BOLTS TO THE REFURBISHED STONE BASES.

PLEASE REFER TO THE LISTED BUILDING ALTERATIONS AND DESIGN ACCESS STATEMENT FOR THE DETAILS OF THE REFURBISHMENT OF THE STONWORK TO THE MONUMENT ITSELF.

EACH BASE STONE PANEL IS TO CARRY THE NAMES OF THOSE THAT FELL IN WORLD WAR TWO AND THESE NAMES HAVE BEEN TAKEN FROM RECORDS IN THE CHAPEL PARISH CHURCH. EACH NAME WILL BE ENSCRIBED WITHIN THE PANEL AND THE STONWORK FINISHED SO AS TO HIGHLIGHT EACH NAME IN BLACK AS PER THE REST OF THE MEMORIAL

HPK/2010 / 0281

28 JUL 2010

DWG: PROPOSED
WAR MEMORIAL
CHAPEL EN LE FRITH

1:20
DATE: JULY 2010

THIS DRAWING AND THE BUILDING WORKS DEPICTED ARE THE COPYRIGHT OF AJS ARCHITECTURE AND MAY NOT BE REPRODUCED OR AMENDED EXCEPT BY WRITTEN PERMISSION. NO LIABILITY WILL BE ACCEPTED FOR AMENDMENTS MADE BY OTHER PERSONS. - DO NOT SCALE OFF DRAWING, CONFIRM ALL DIMS ON SITE

A.J.S ARCHITECTURE

32 carr road.
buxton.
derbyshire.
sk17 6wf.

h: 01298 26062
m: 07794 400237

PROPOSED 01

CHAPEL EN LE FRITH, WAR MEMORIAL