


Dimensions are to be checked on site. Do not scale from drawings. Report discrepancies to the Architect.


BLOCK 1
CODE 4 HOUSE



Block Location Plan

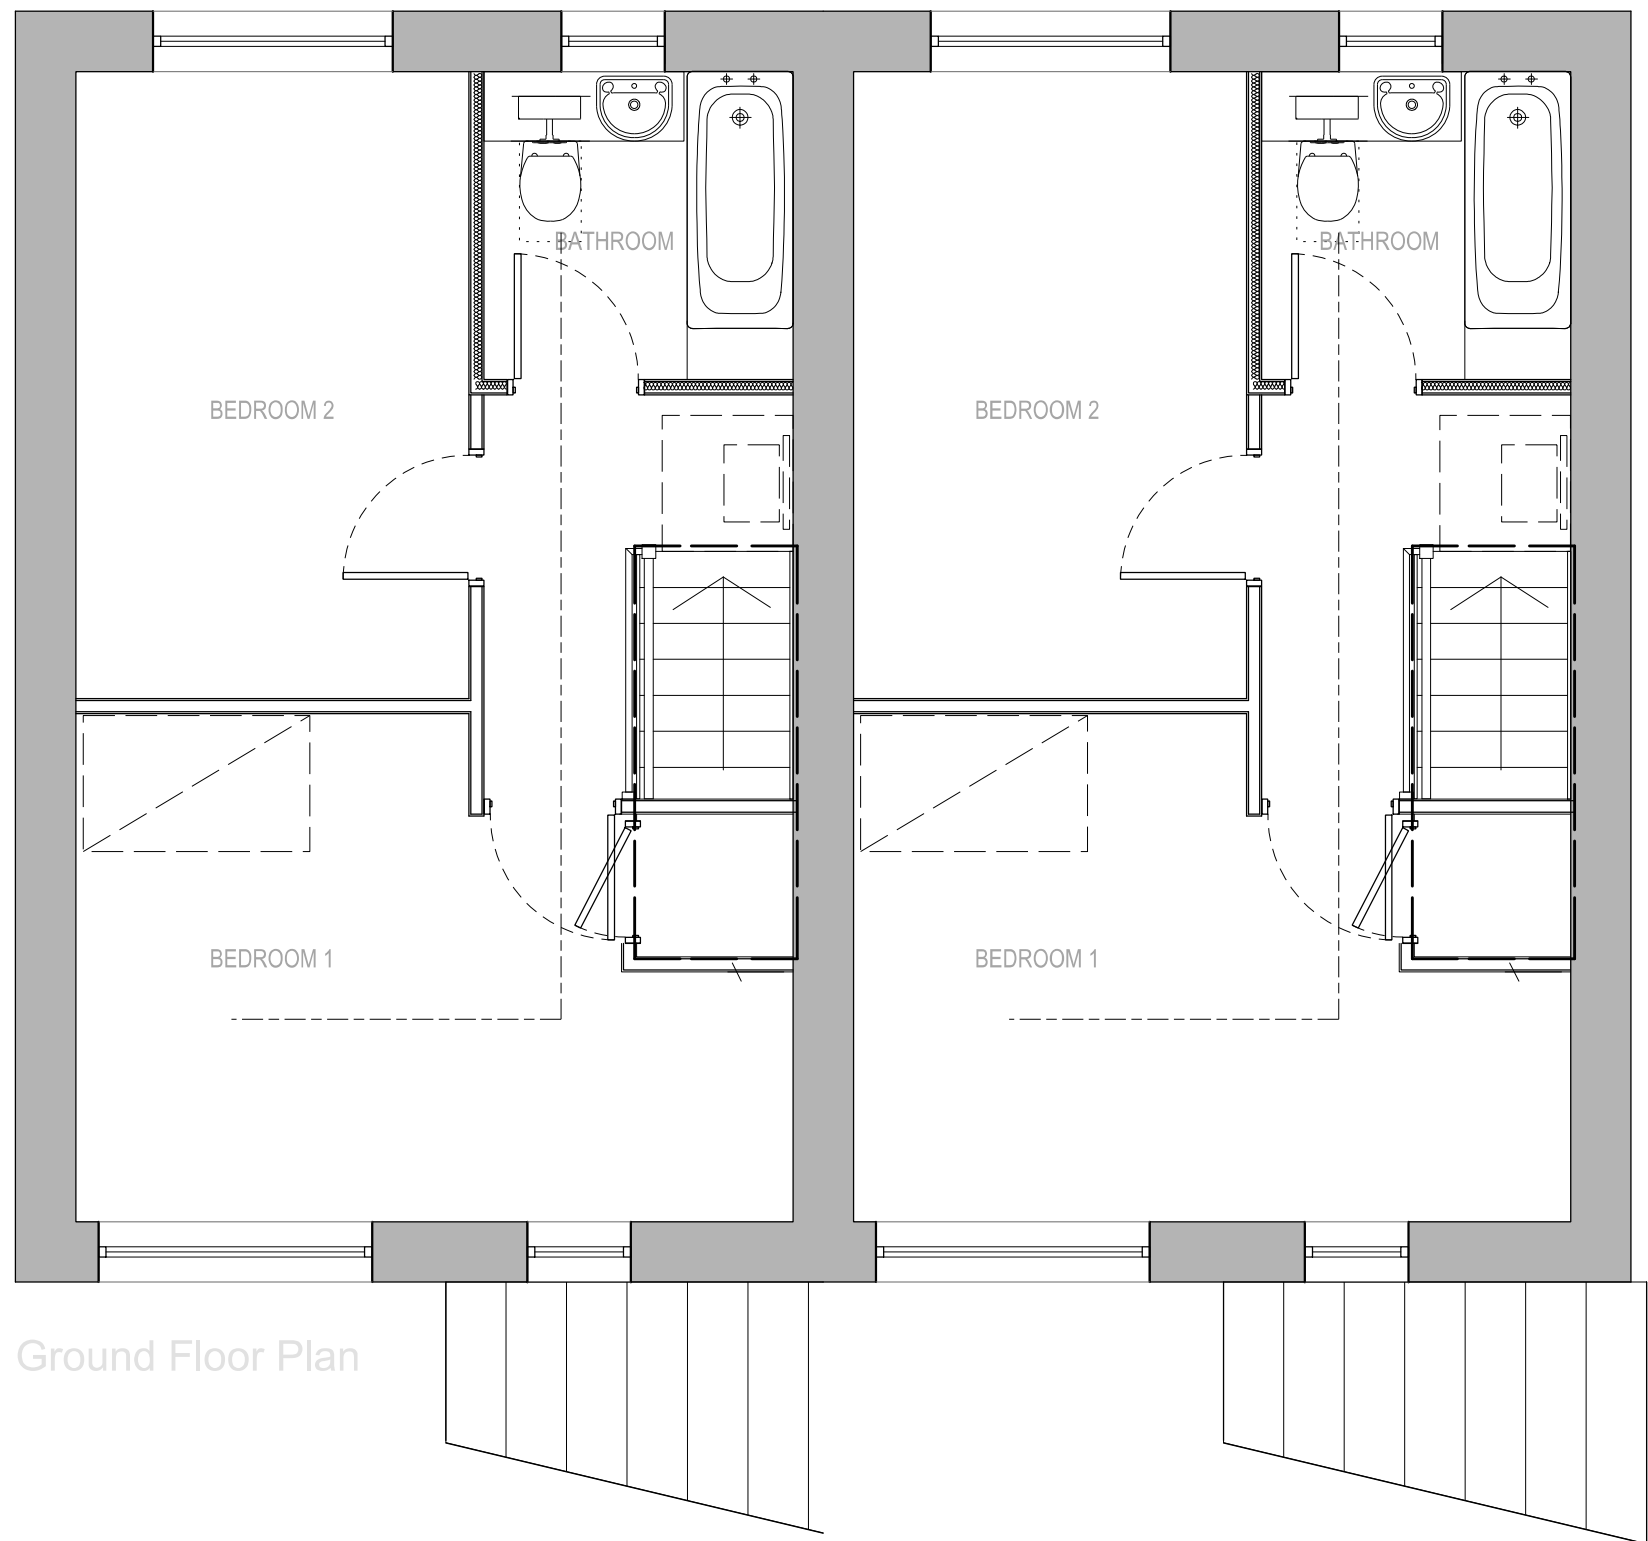

Ground Floor Plan

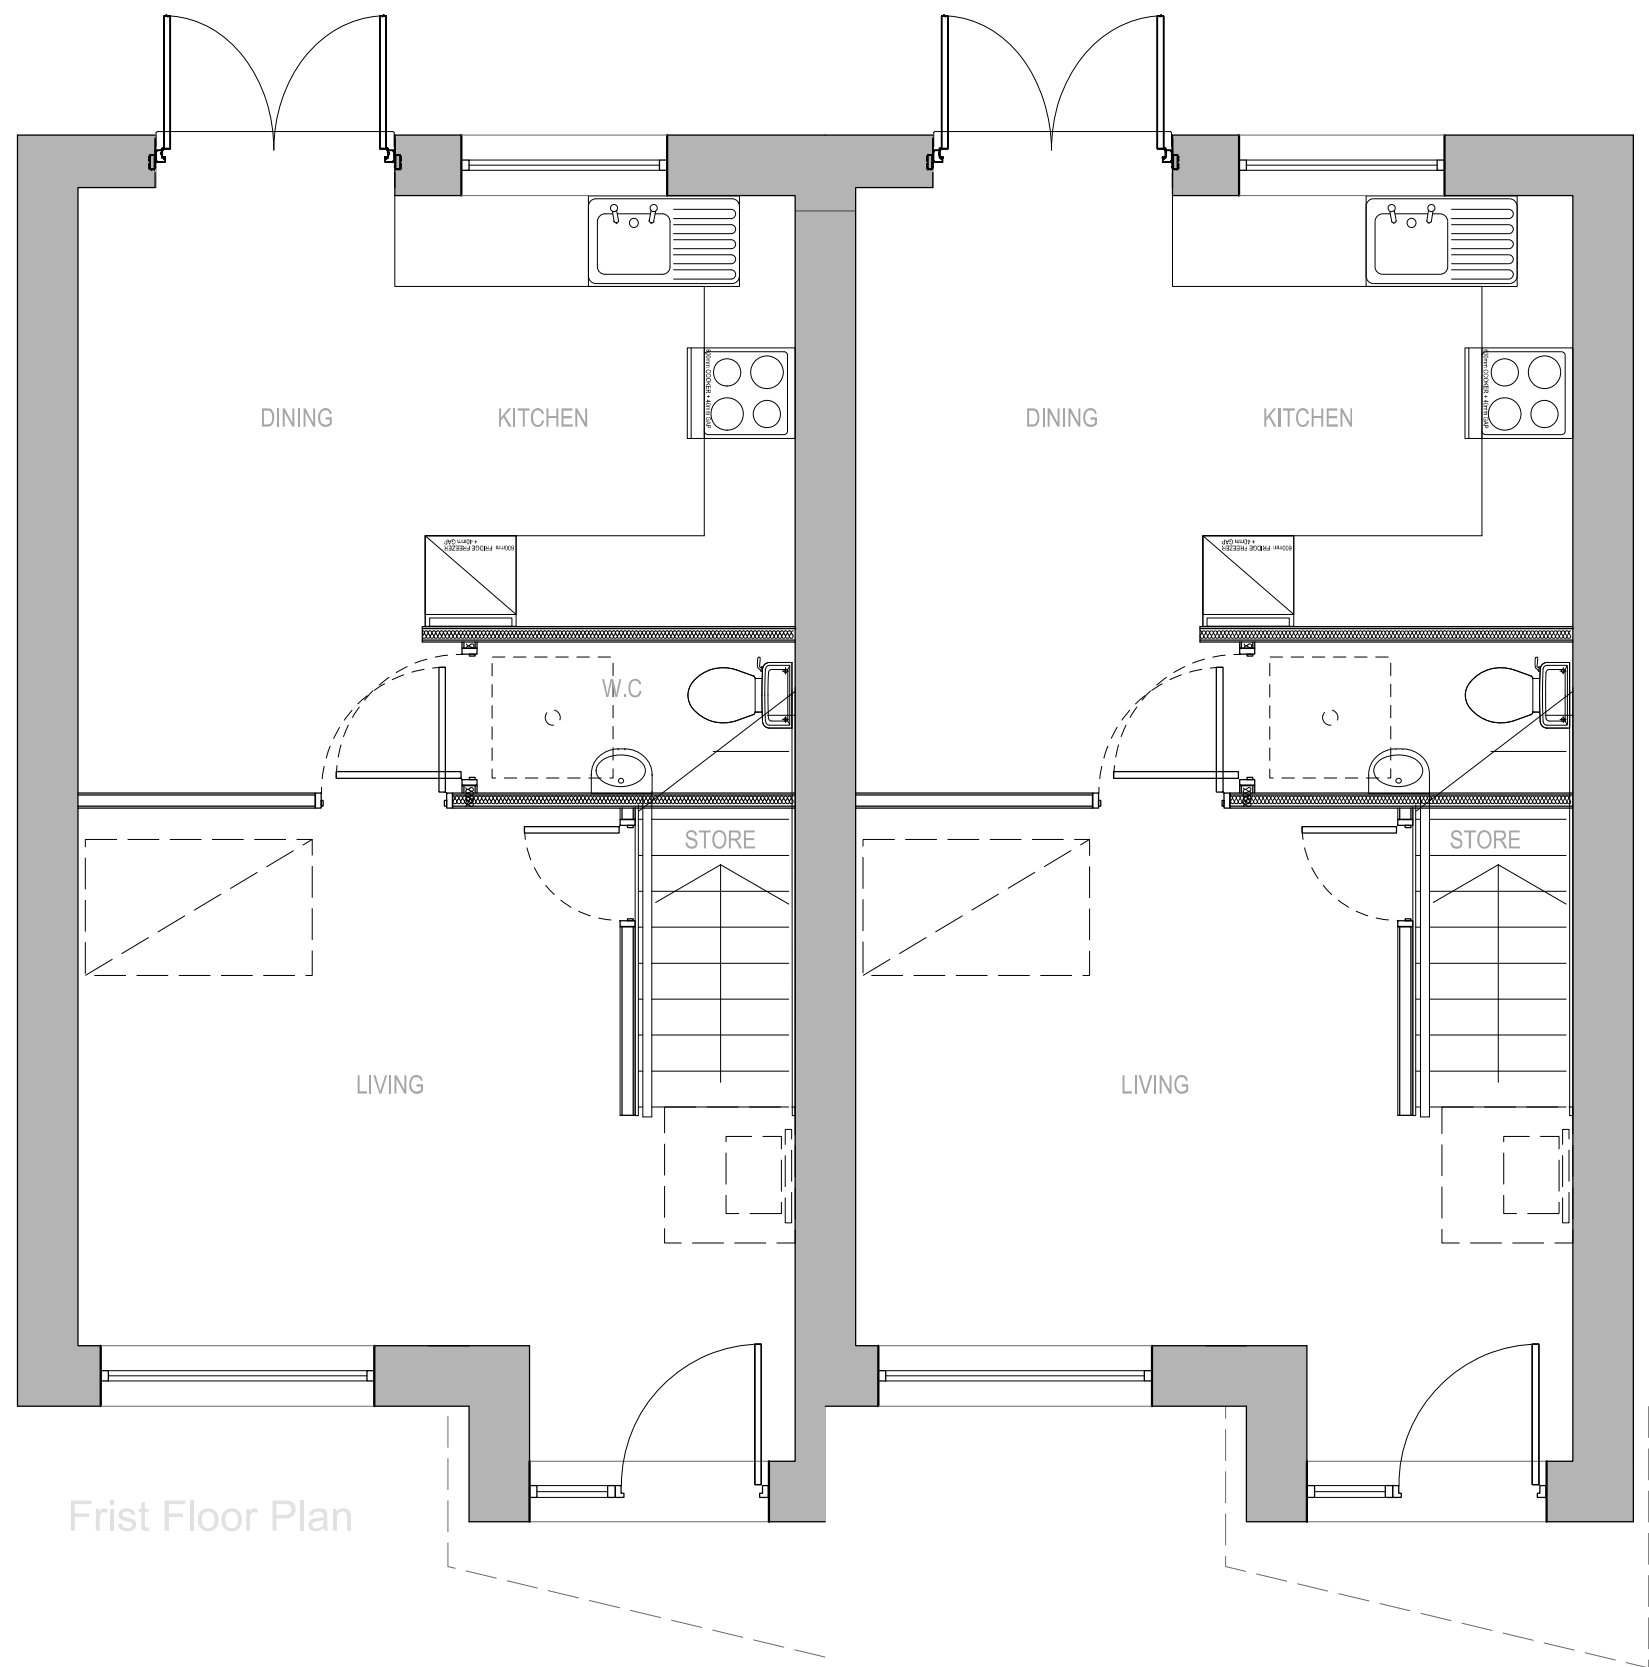


First Floor Plan


Plot 11,12




Front Elevation

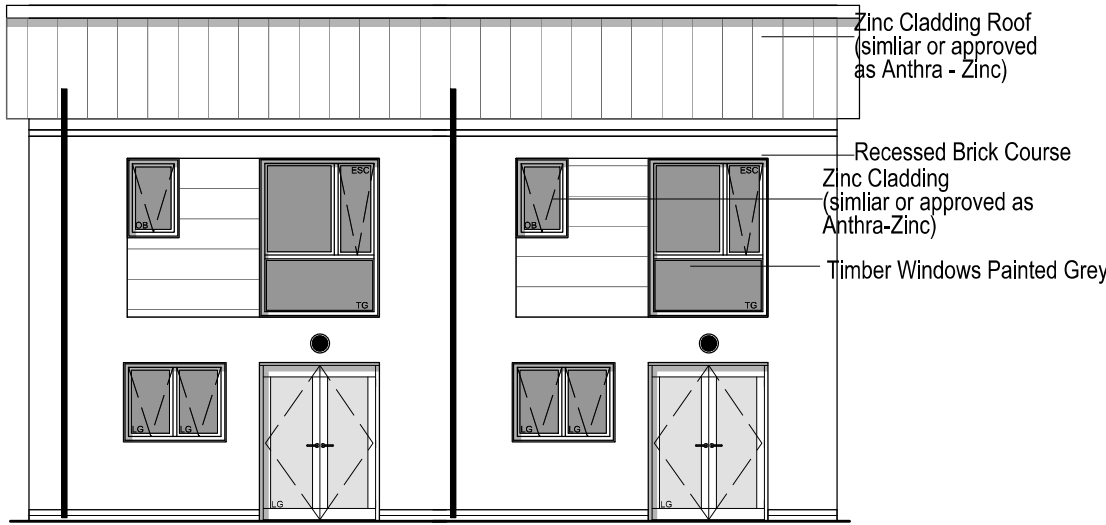

Rear Elevation

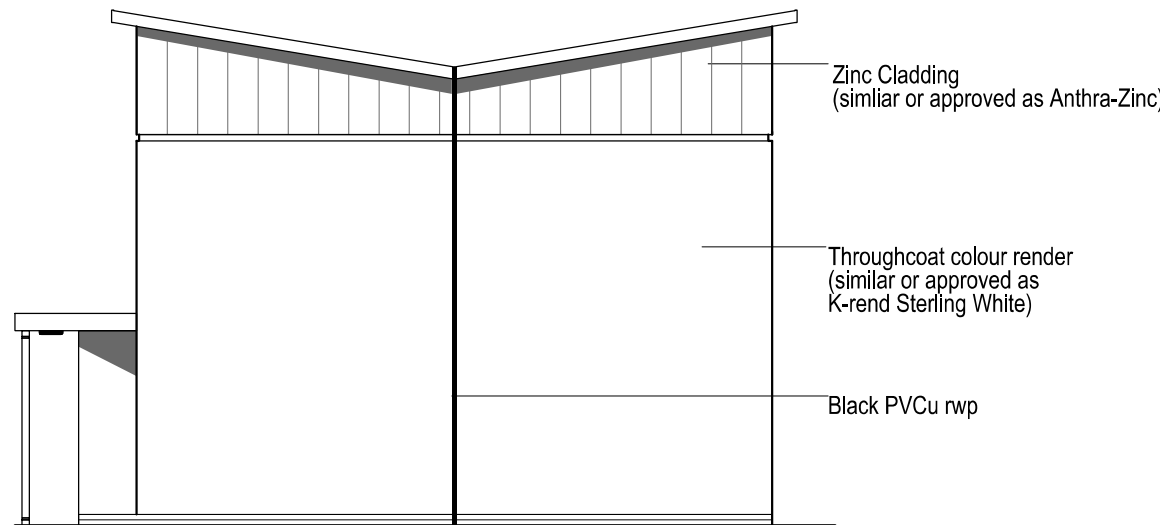

Side Elevation

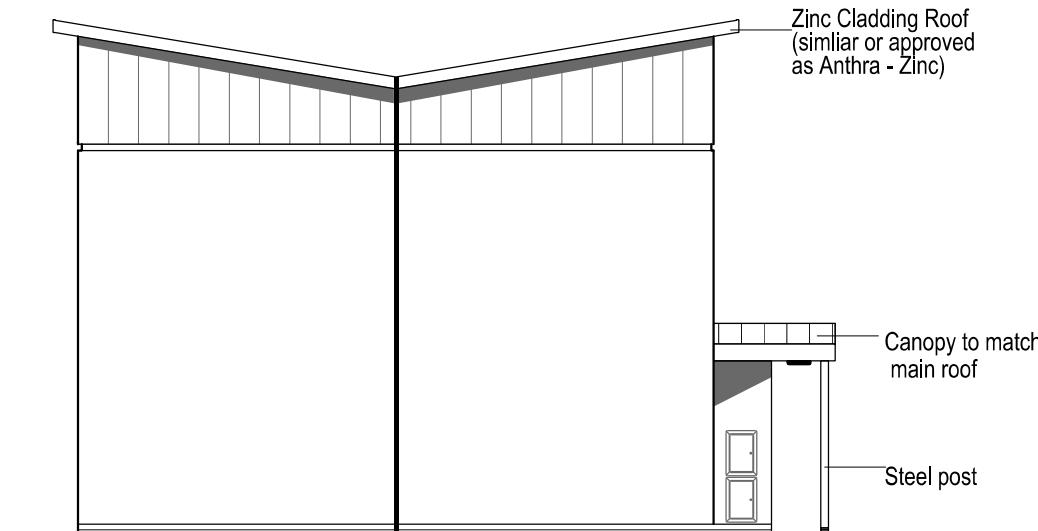

Side Elevation


Plot 13,14,16,17




Front Elevation



Rear Elevation

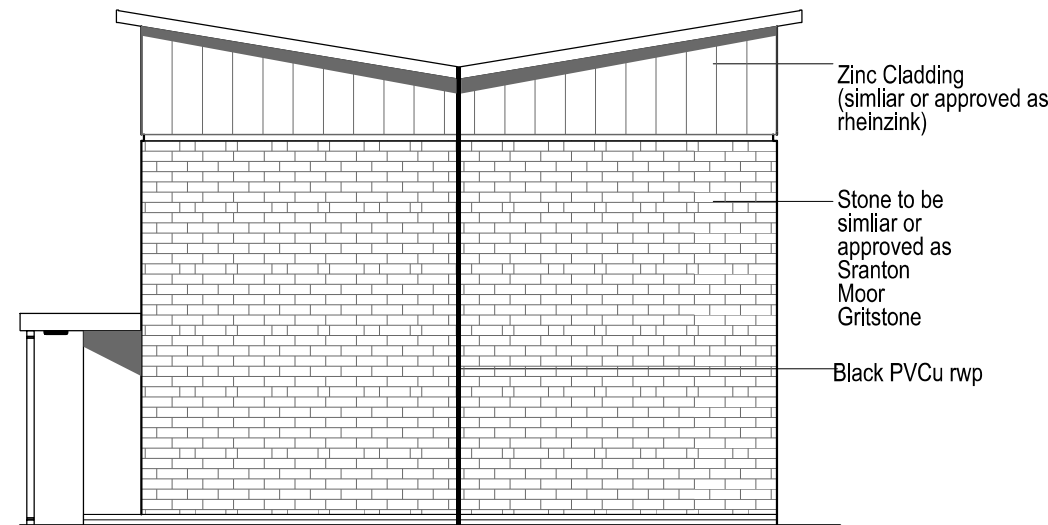

Side Elevation

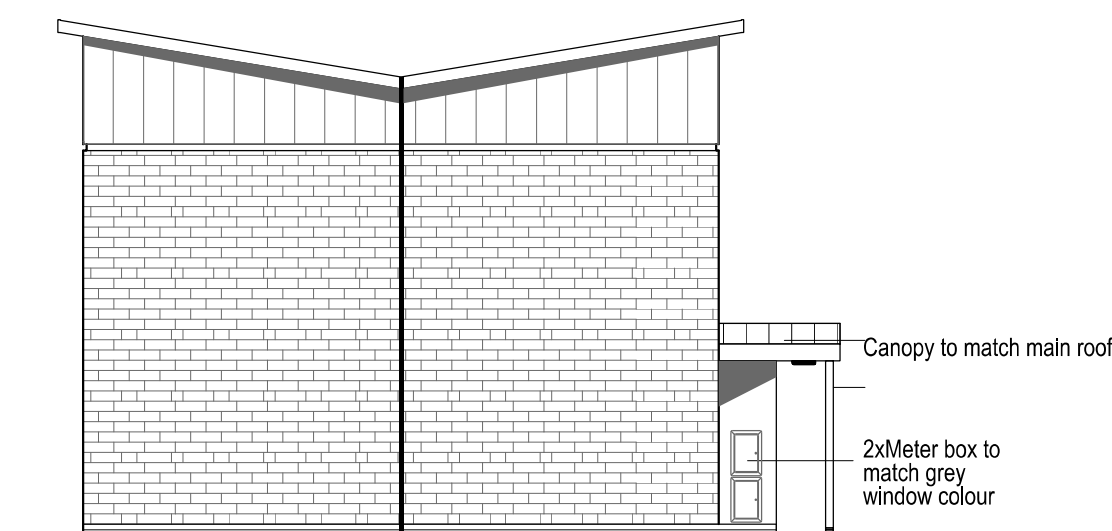

Side Elevation