

section AA


1:50

Note - blue slates to be minimum 500 x 300 wide, with 125 end lap.

Note - provide flat roof covering and insulation to Icopal Specification (Torch-on warm roof)

25°

double glazed safety glass

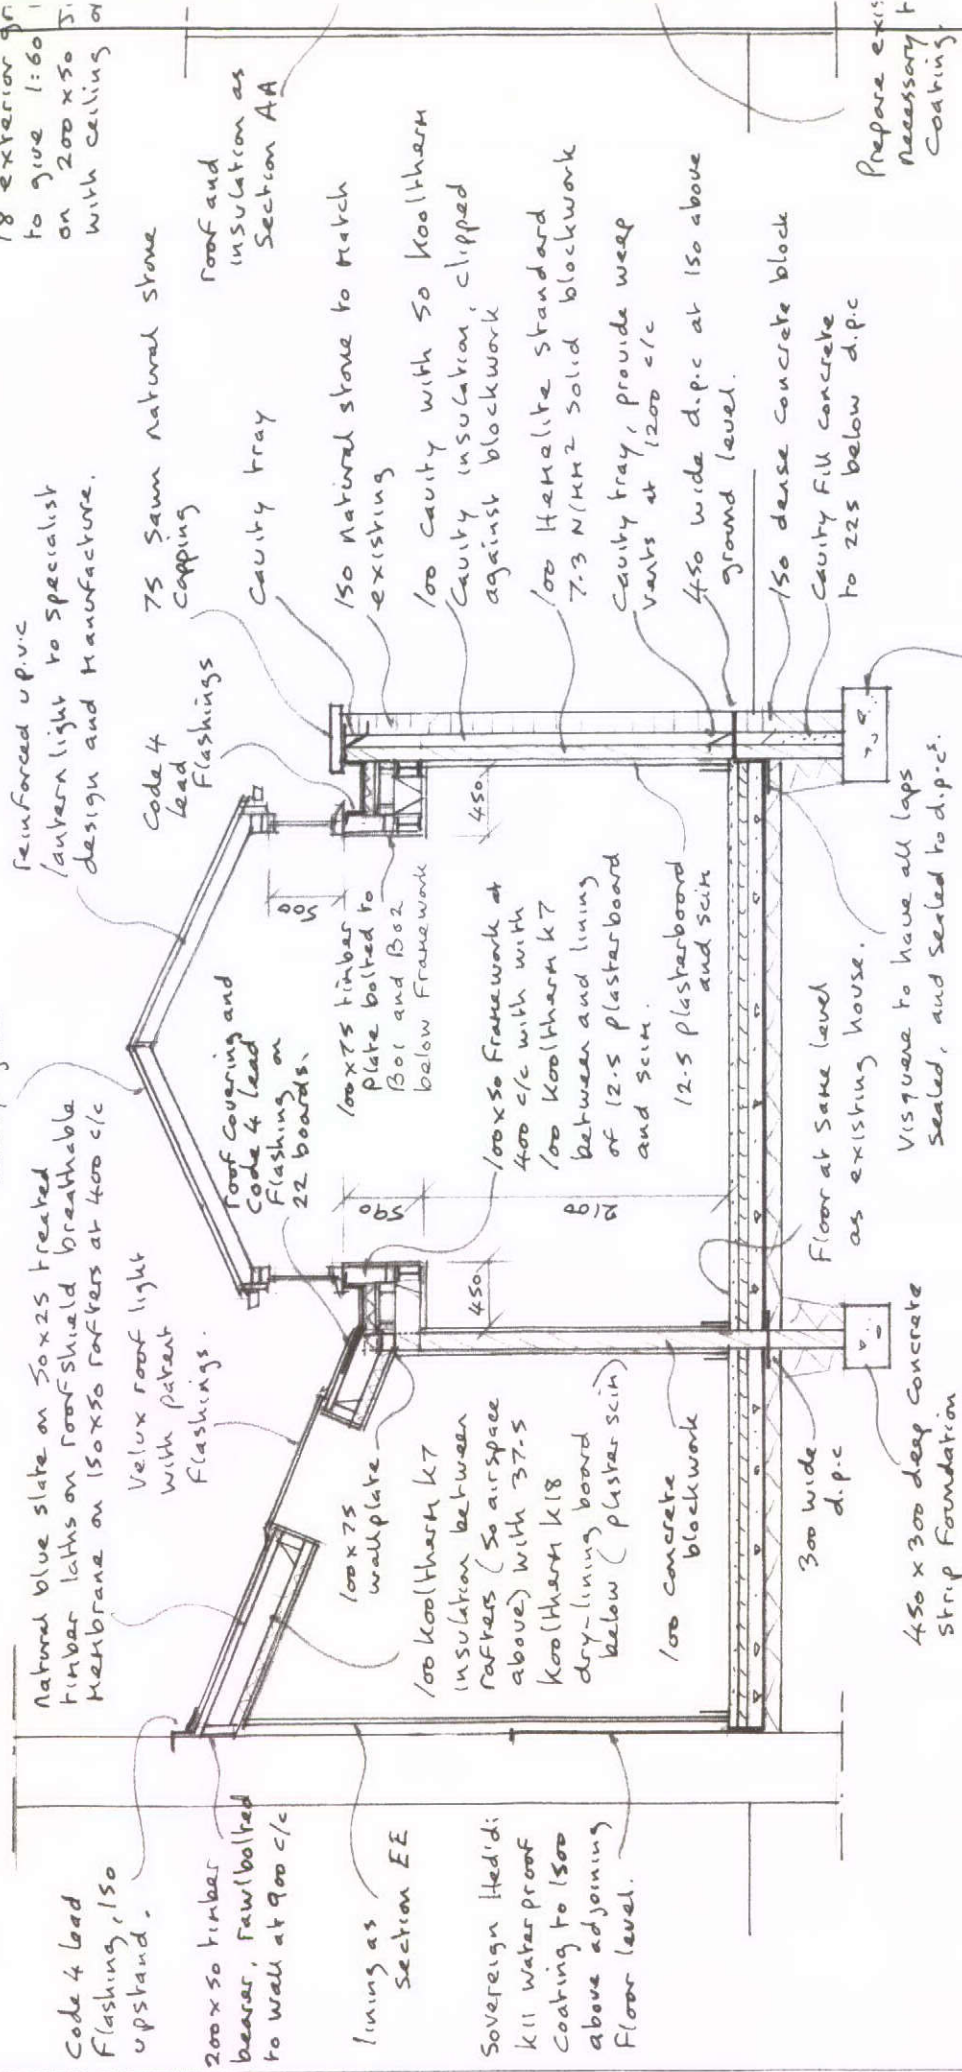

600 x 300 concrete strip foundation taken to firm natural ground at depth to suit site conditions (minimum 900 and invert level of drains)

dry no 10.9.3.