

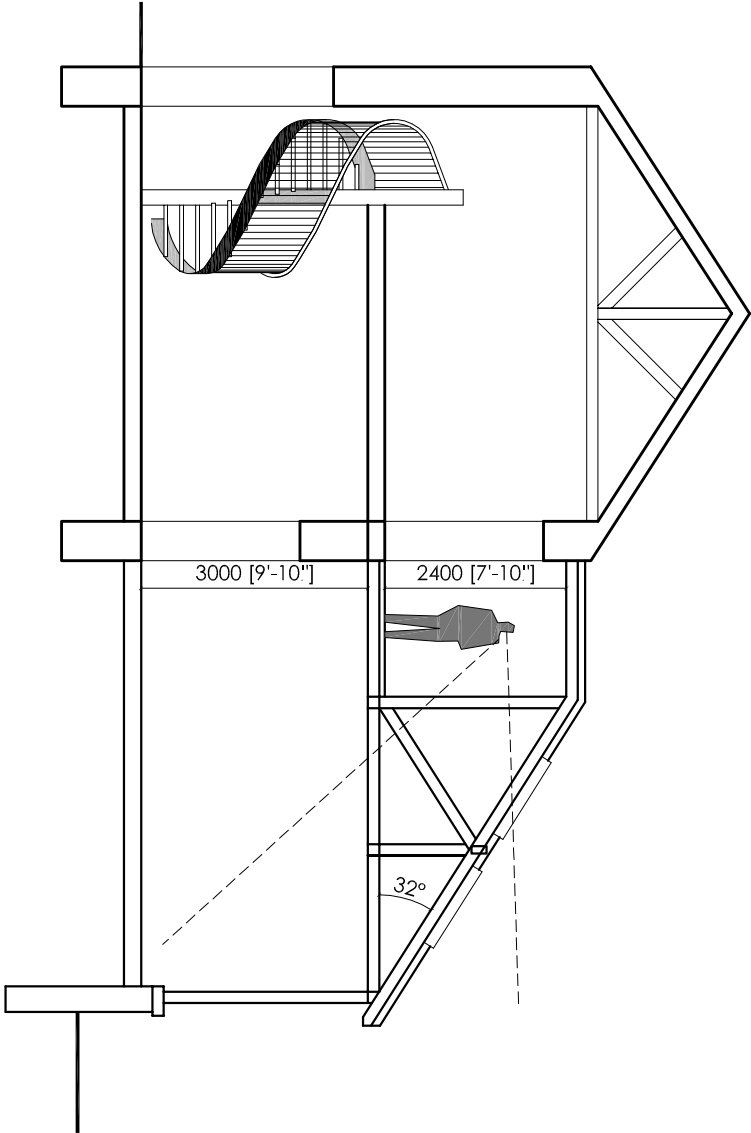
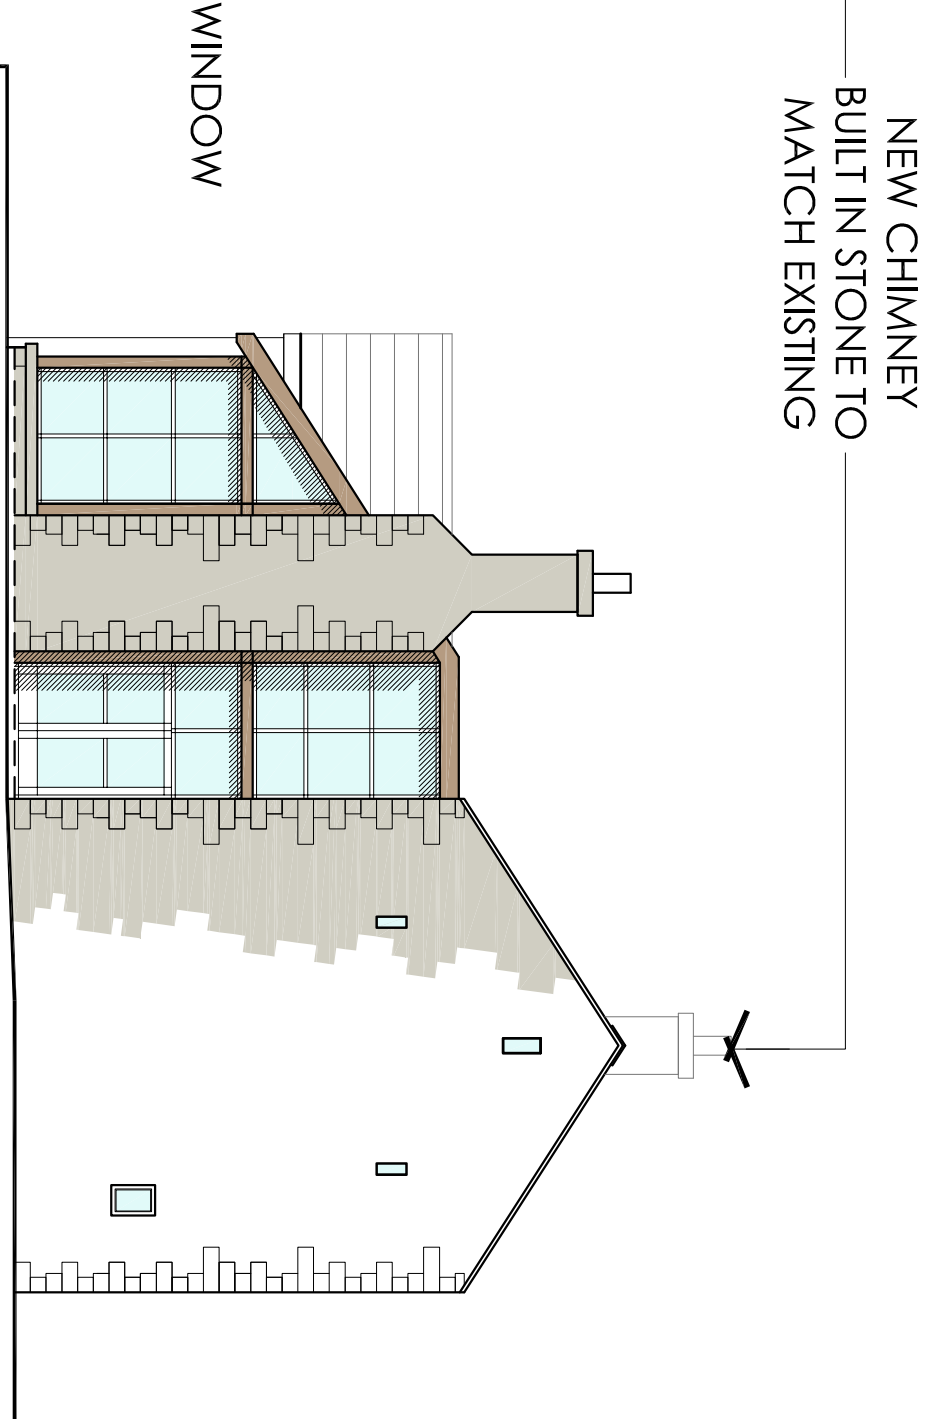
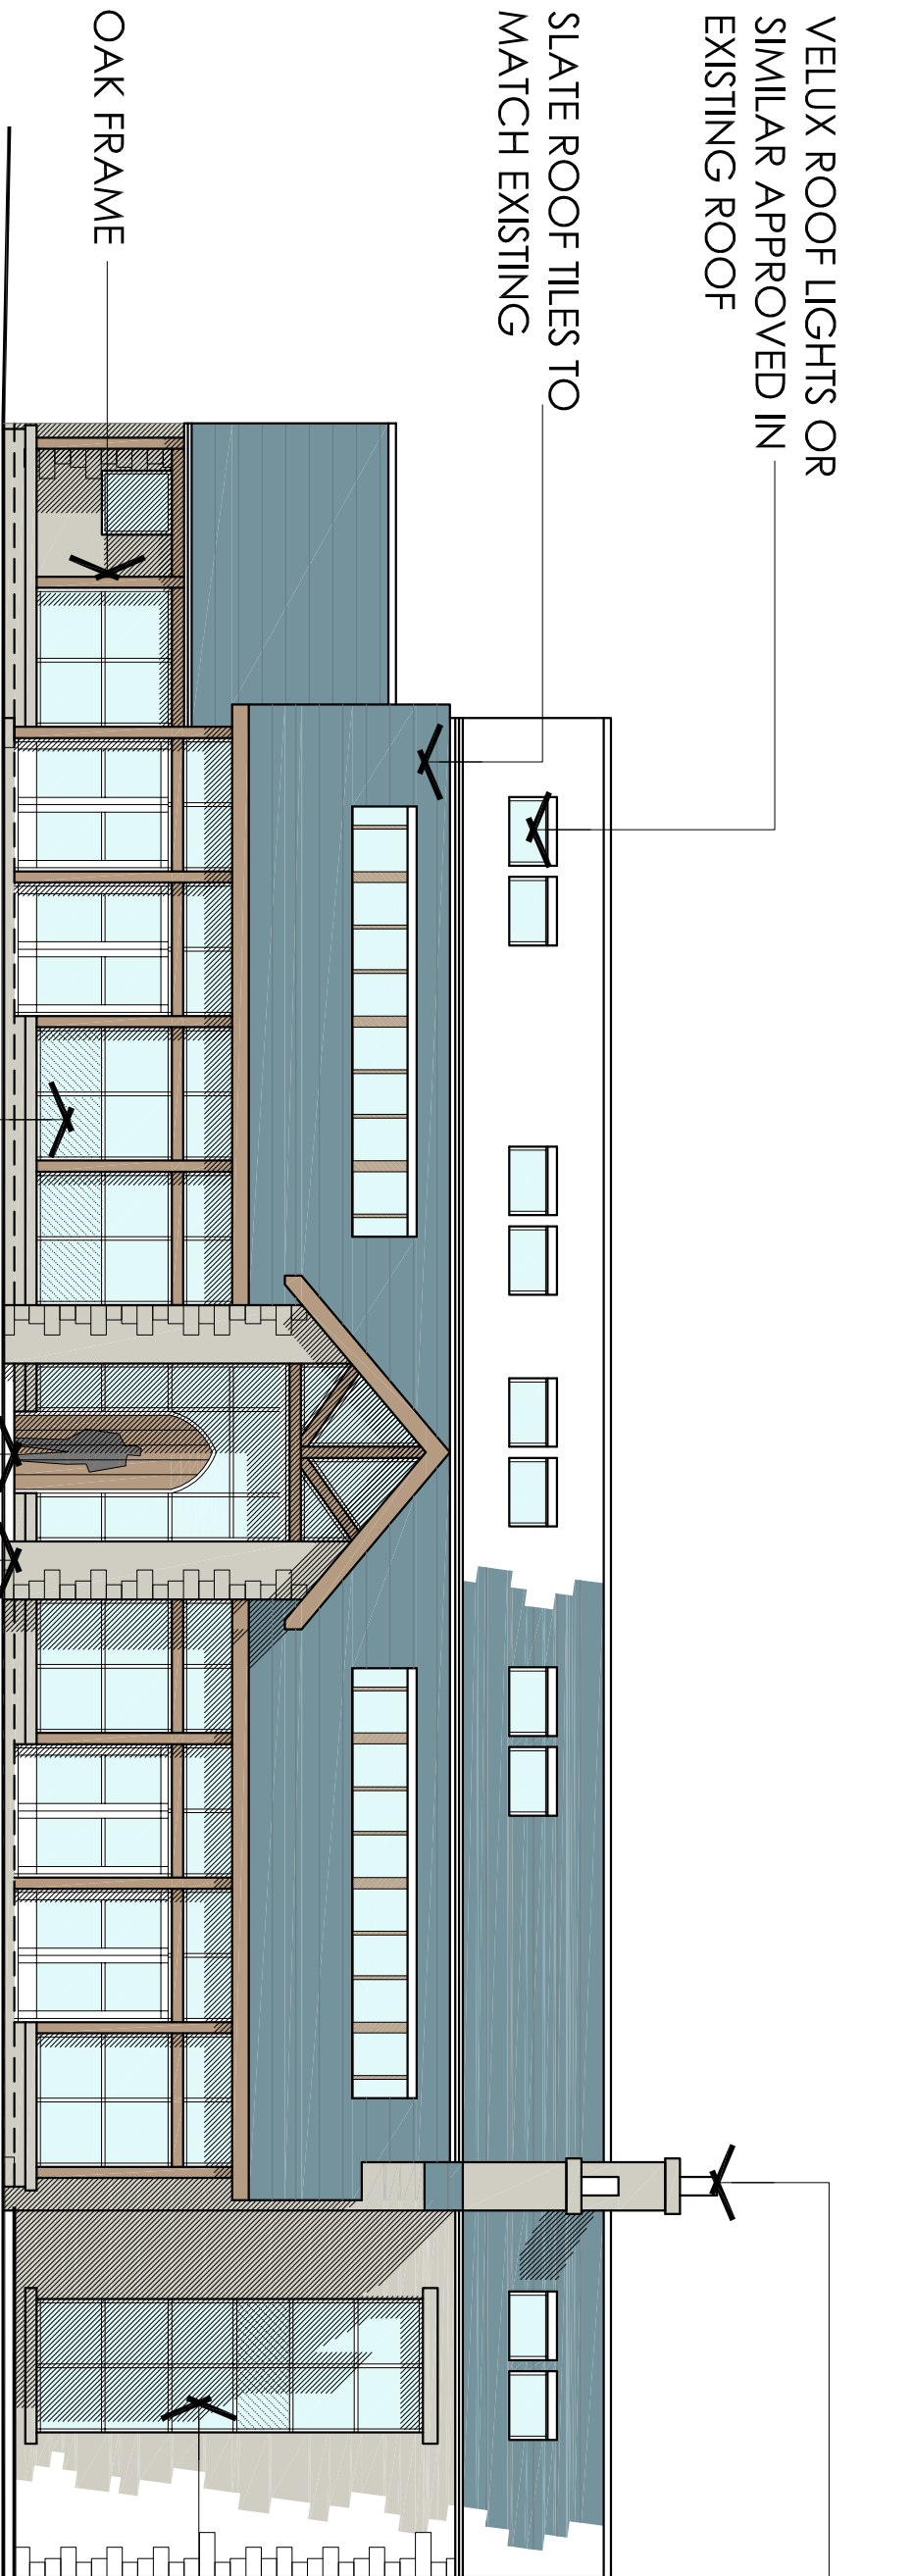


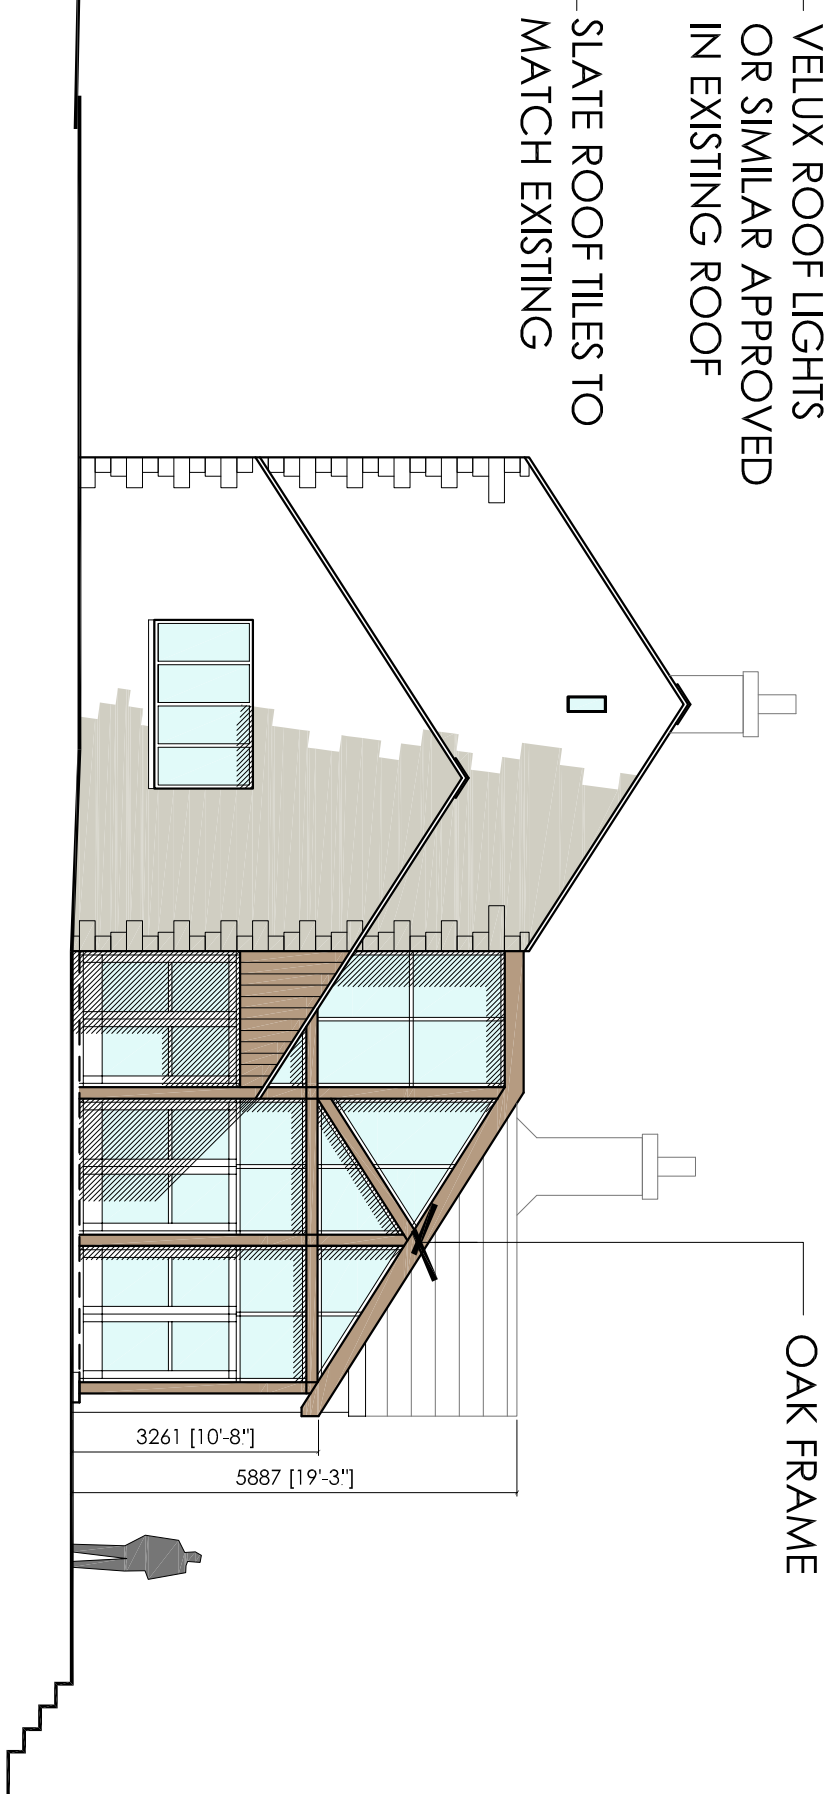

## ELEVATION 1




## ELEVATION 2

## SECTION A


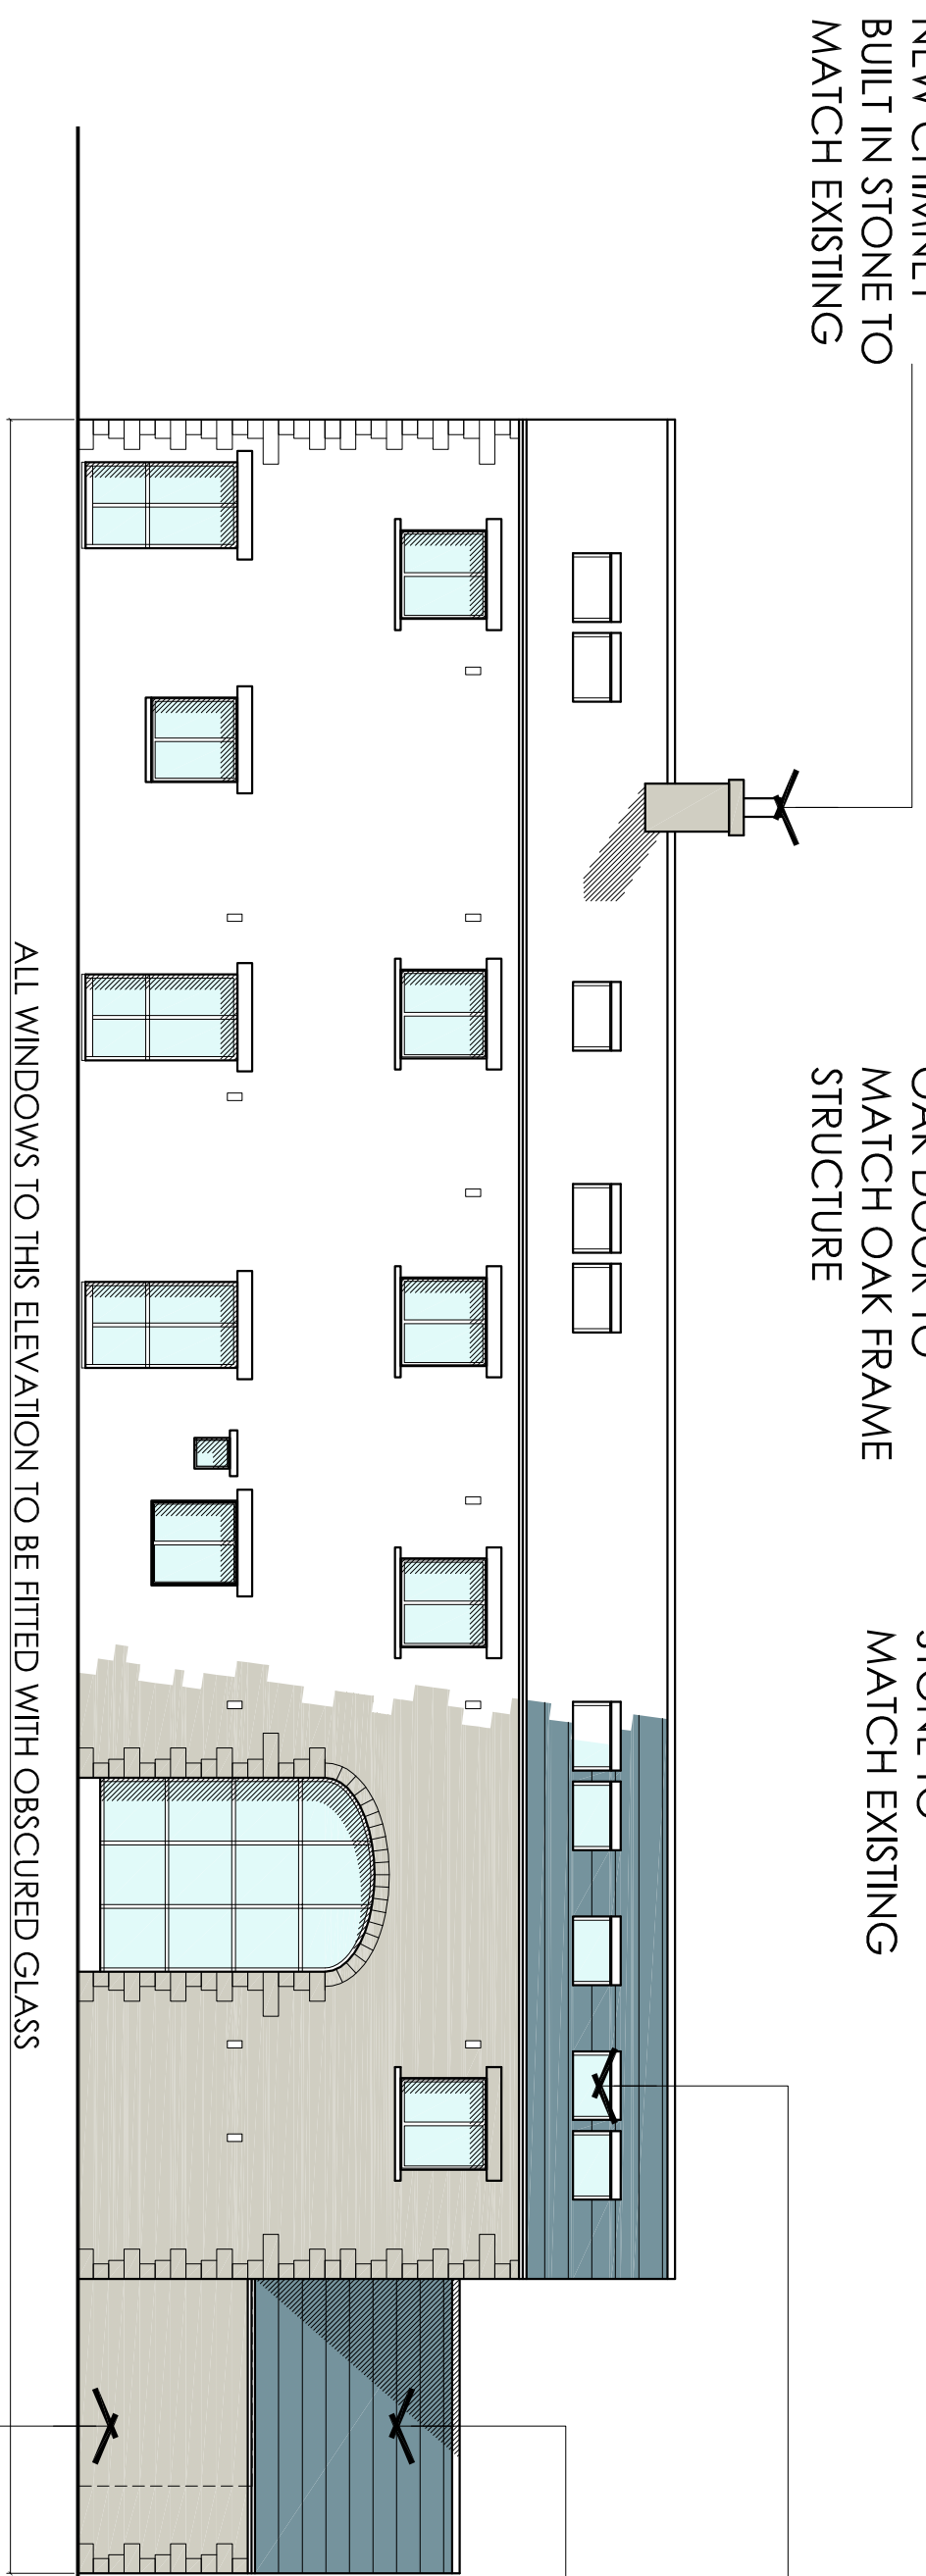


## ELEVATION 3

## ELEVATION 4

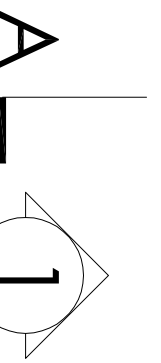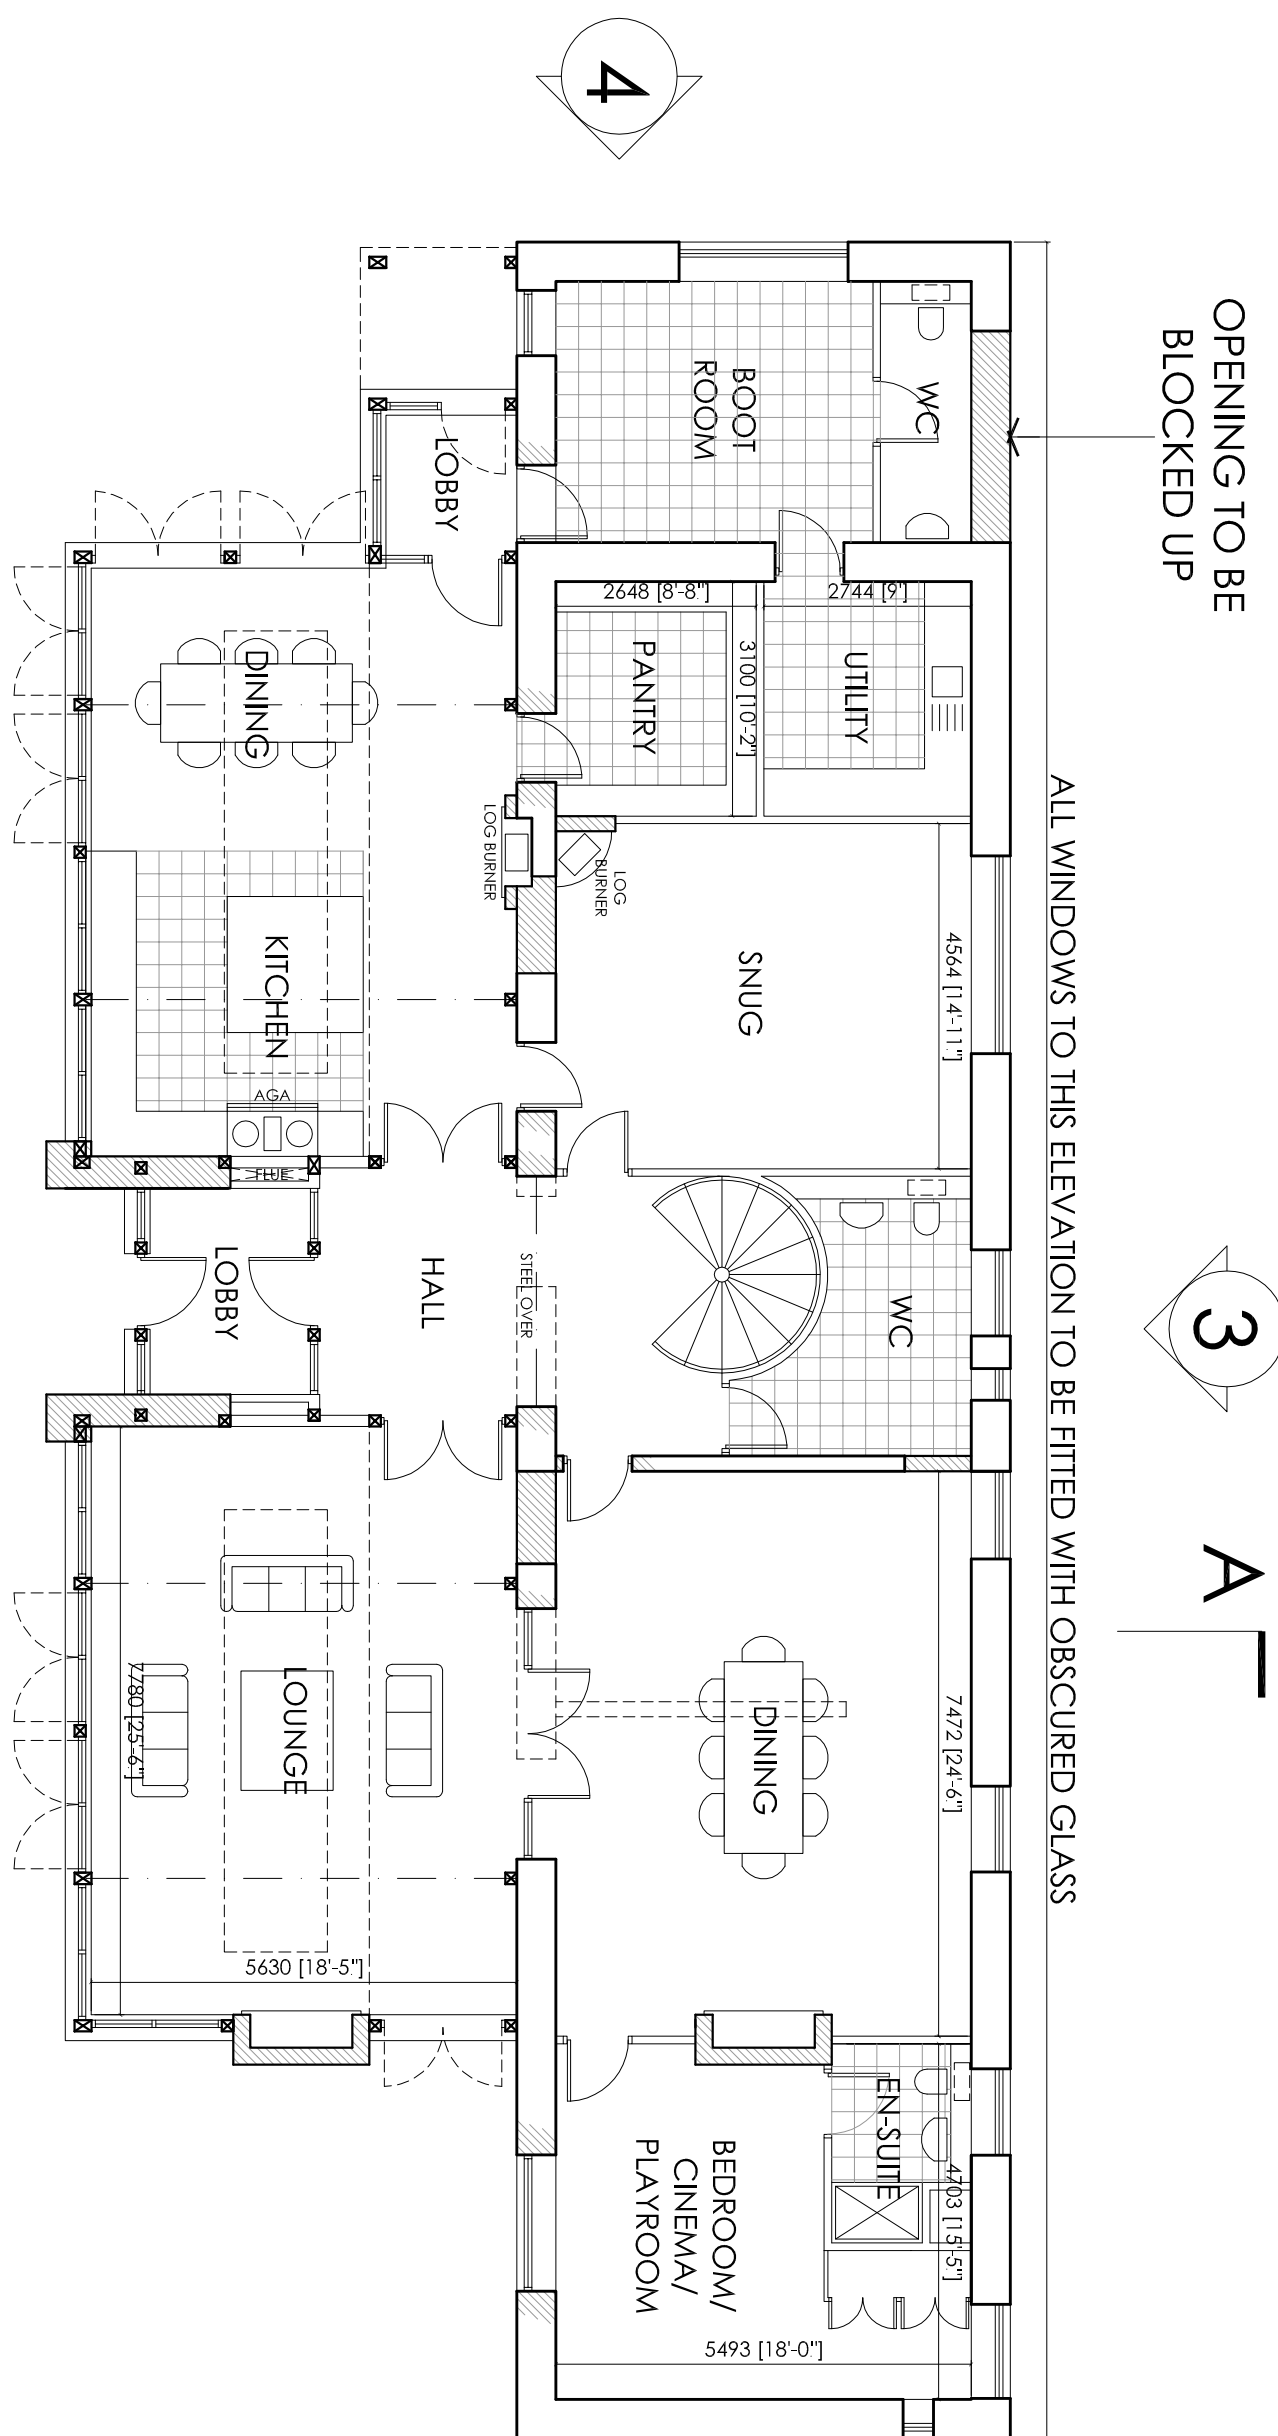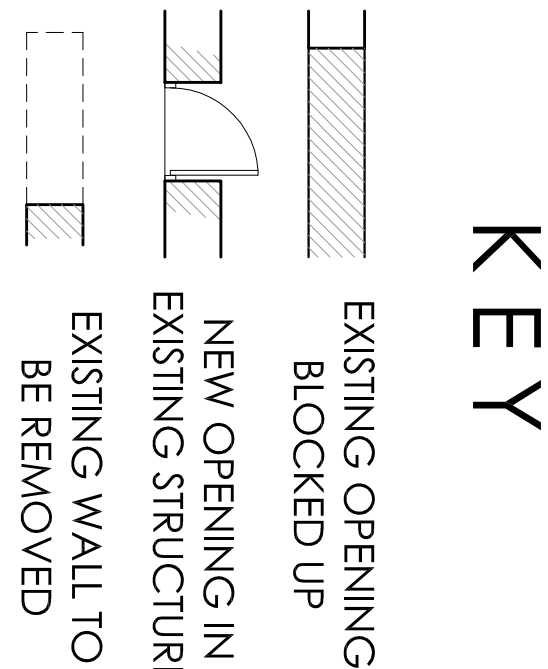

## GROUND FLOOR PLAN

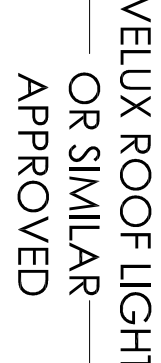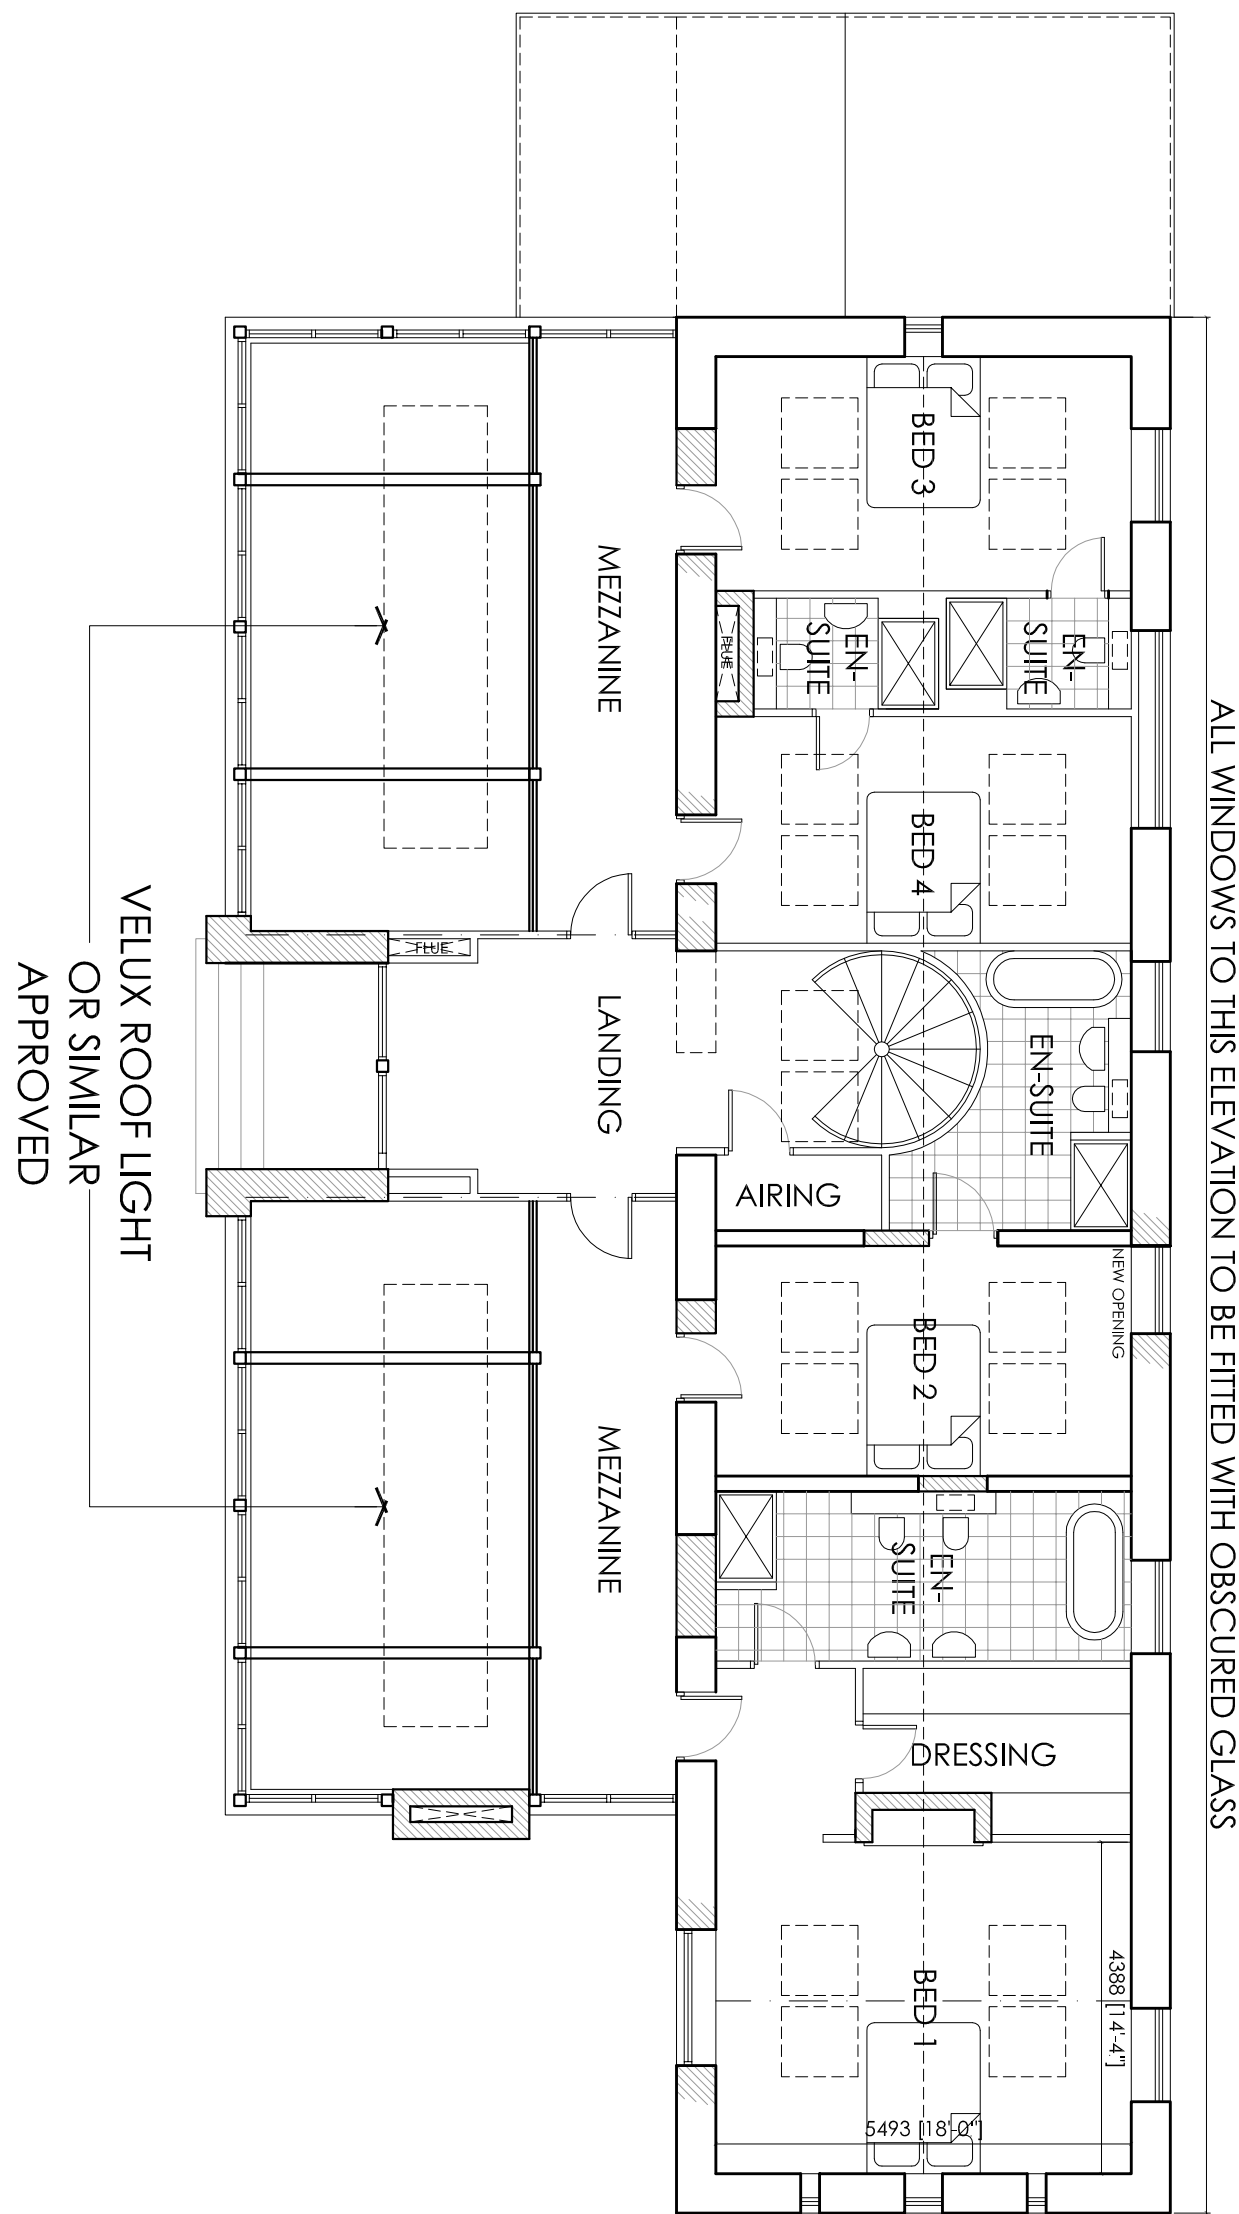


## FIRST FLOOR PLAN

# GORSTY LOW FARM - CHAPEL-EN-LE-FRITH

## PROPOSED PLANS, ELEVATIONS & SECTION

SCALE  
1:100 @ a1  
1:200 @ a3  
7680-P02b

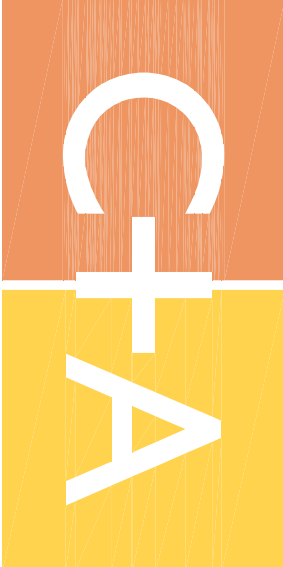

CASSIDY + ASHTON