



Part Section Front Garden

Scale 1:100

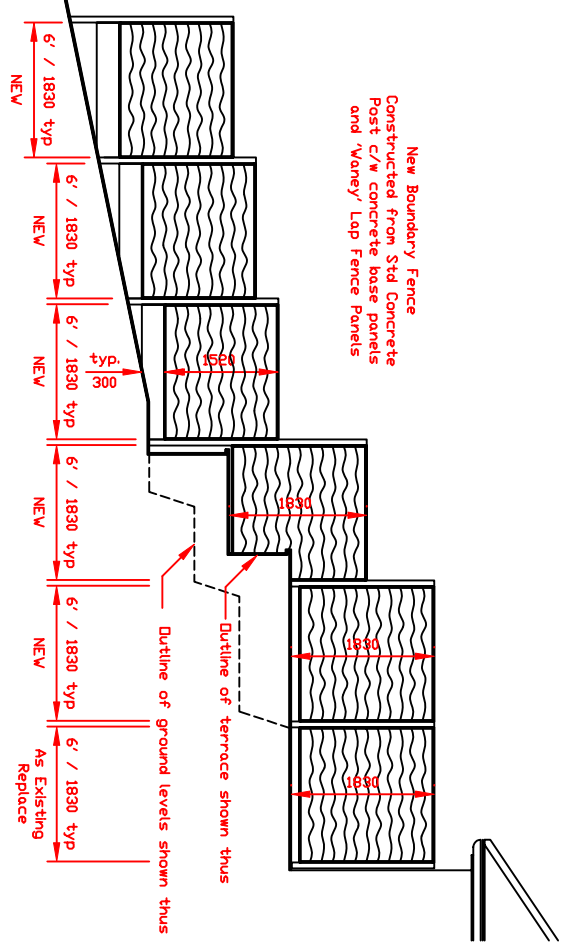

Part Section Rear Garden

Scale 1:100

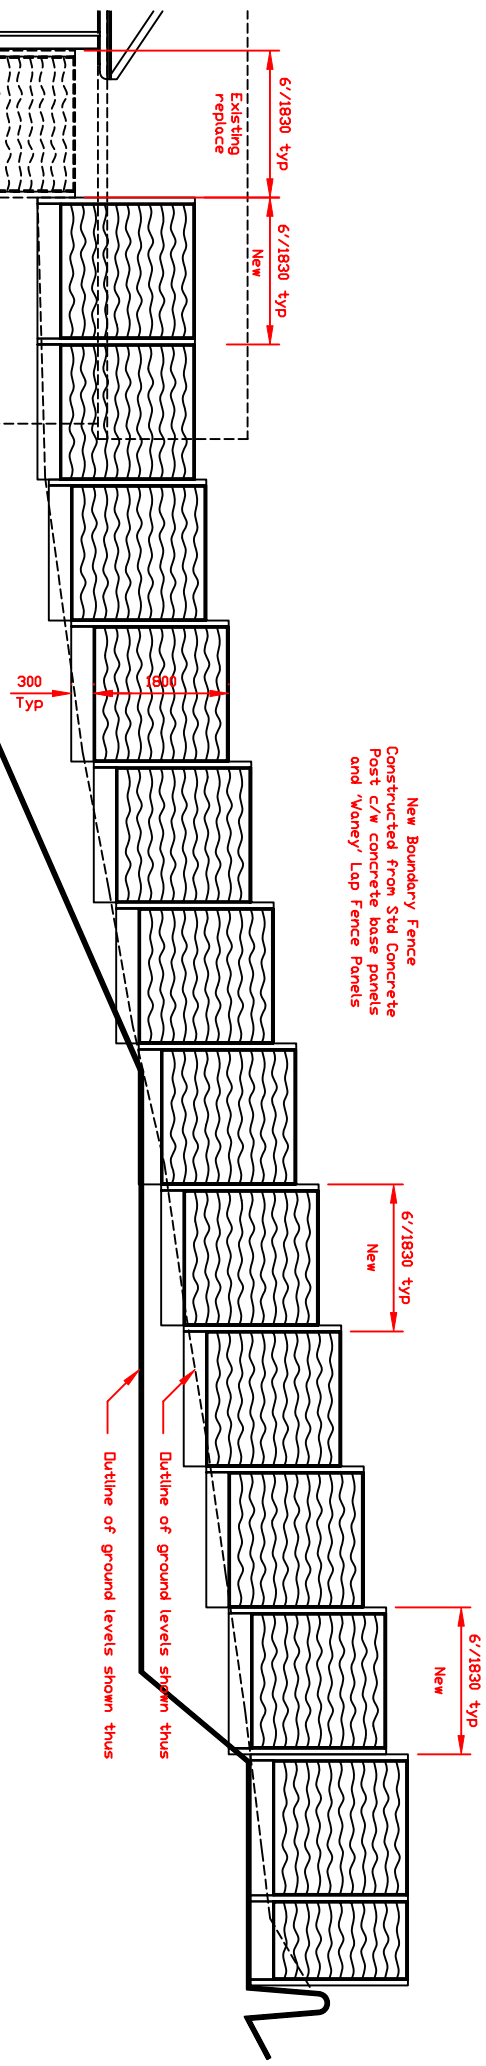

A		DESCRIPTION		DATE		BY	
No.	>						
		M J Whelan Design and Build Design and Planning Services		M J Whelan Design and Build 49 Elm Lane Wholey Bridge, High Peak Derbyshire S623 7EU Tel:0166375472-0779483389 mike@whelandesign.co.uk		Scale 1:100@A4 Issue Date Oct2010 Rev.	
		THE INFORMATION ON THIS DRAWING IS THE PROPERTY OF M J WHELAN AND SHOULD NOT BE REPRODUCED OR USED IN ANY MANNER WITHOUT HIS WRITTEN PERMISSION		Job-ref			
		DESCRIPTION Mr & Mrs Watts Midvale Start Lane Wholey Bridge Proposed Layout - Boundary Fence		DRAWING No. 004			

Form ref 000 Issue 1 Design (C:\Work\A3\Drawing Sheet