
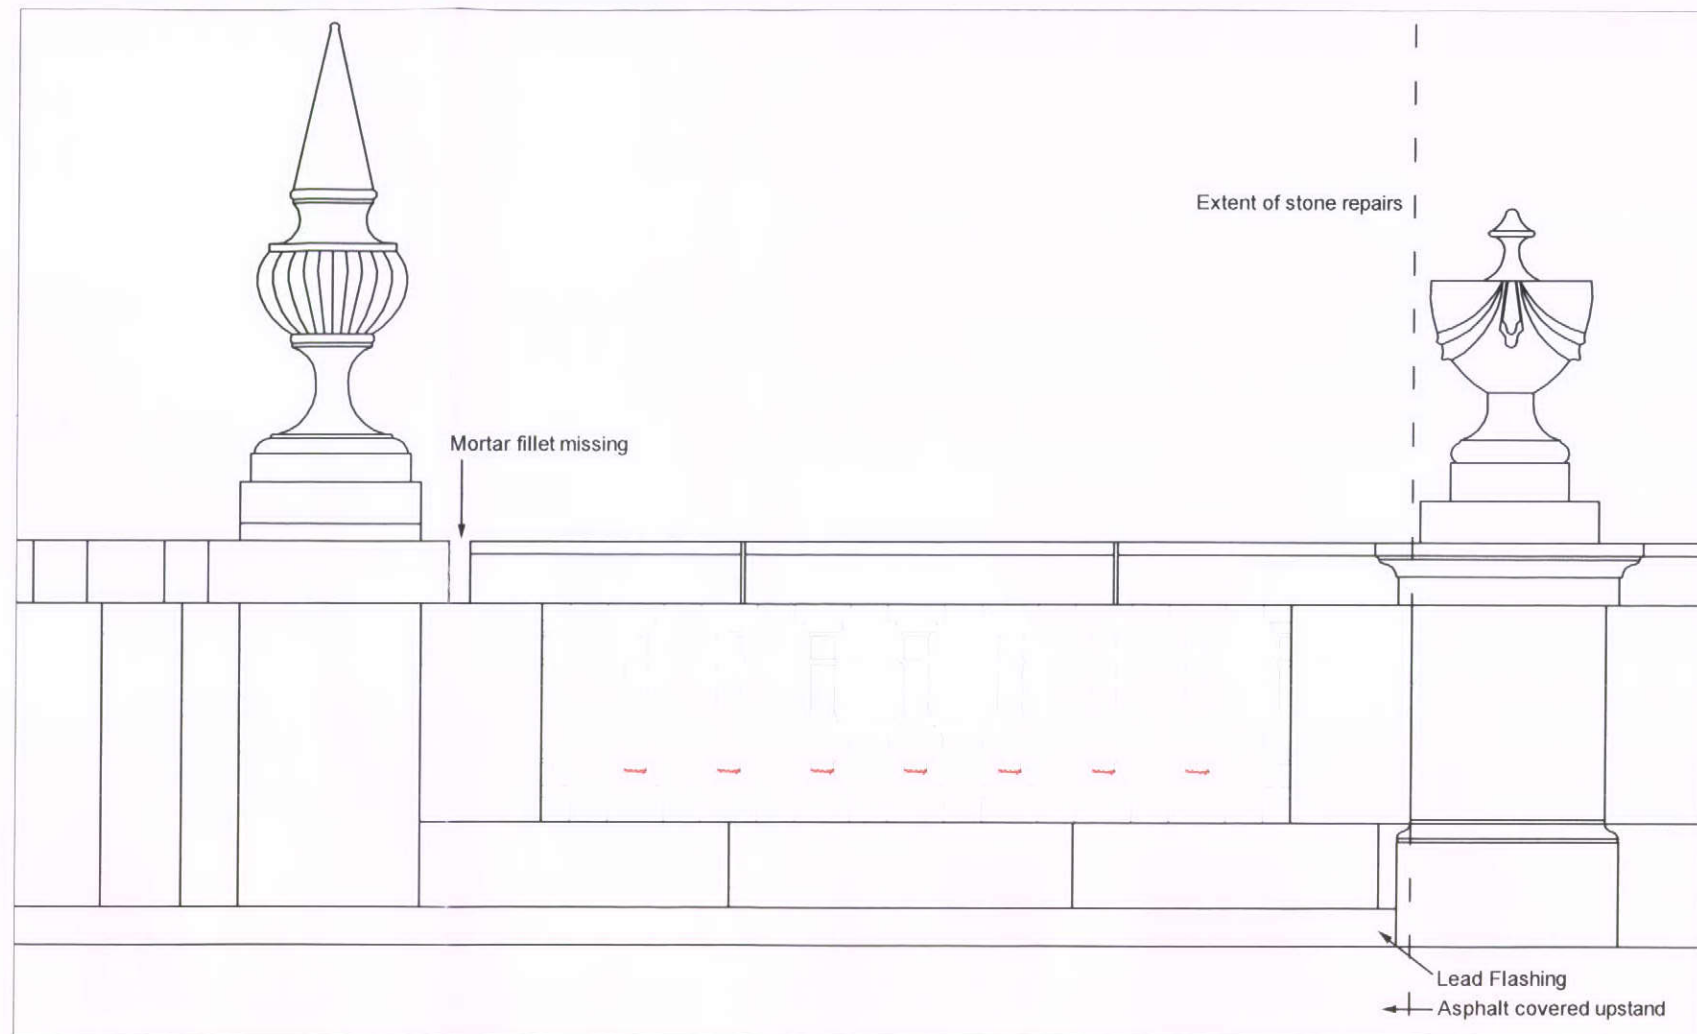


Elevation of The Crescent Parapet Wall @ 1:20

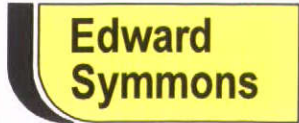

6 NOV 2010

DRAWN	INITIAL	DATE	THIS DRAWING IS COPYRIGHT AND MAY NOT BE REPRODUCED OR MADE USE OF UNLESS EXPRESSLY AGREED BY EDWARD SYMMONS LLP	CLIENT	ADDRESS	PAPER SIZE		BUILDING CONSULTANCY Cloister House, Riverside, New Bailey Street Manchester M3 5AG TEL: 0161 216 9197 FAX: 0161 216 3123	DRAWING NUMBER L0102398/MM-003
	MM	Oct 10		The LPA Joint Receiver's for Nationwide Building Society	Cavendish Arcade, Buxton	A3			
	CHECKED			PROJECT Proposed Stone Parapet Repairs	DRAWING TITLE Work Elevation & Location Plans	SCALE Various			