



NORTH WEST ELEVATION.


AMENDMENT.

* Juliet window with metal guarding to comply with Part K Bldg. regs.




SOUTH WEST ELEVATION.

50mm verge overhang.

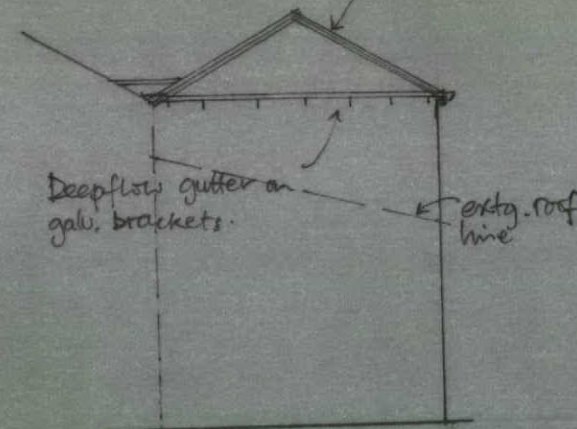

NORTH ELEVATION

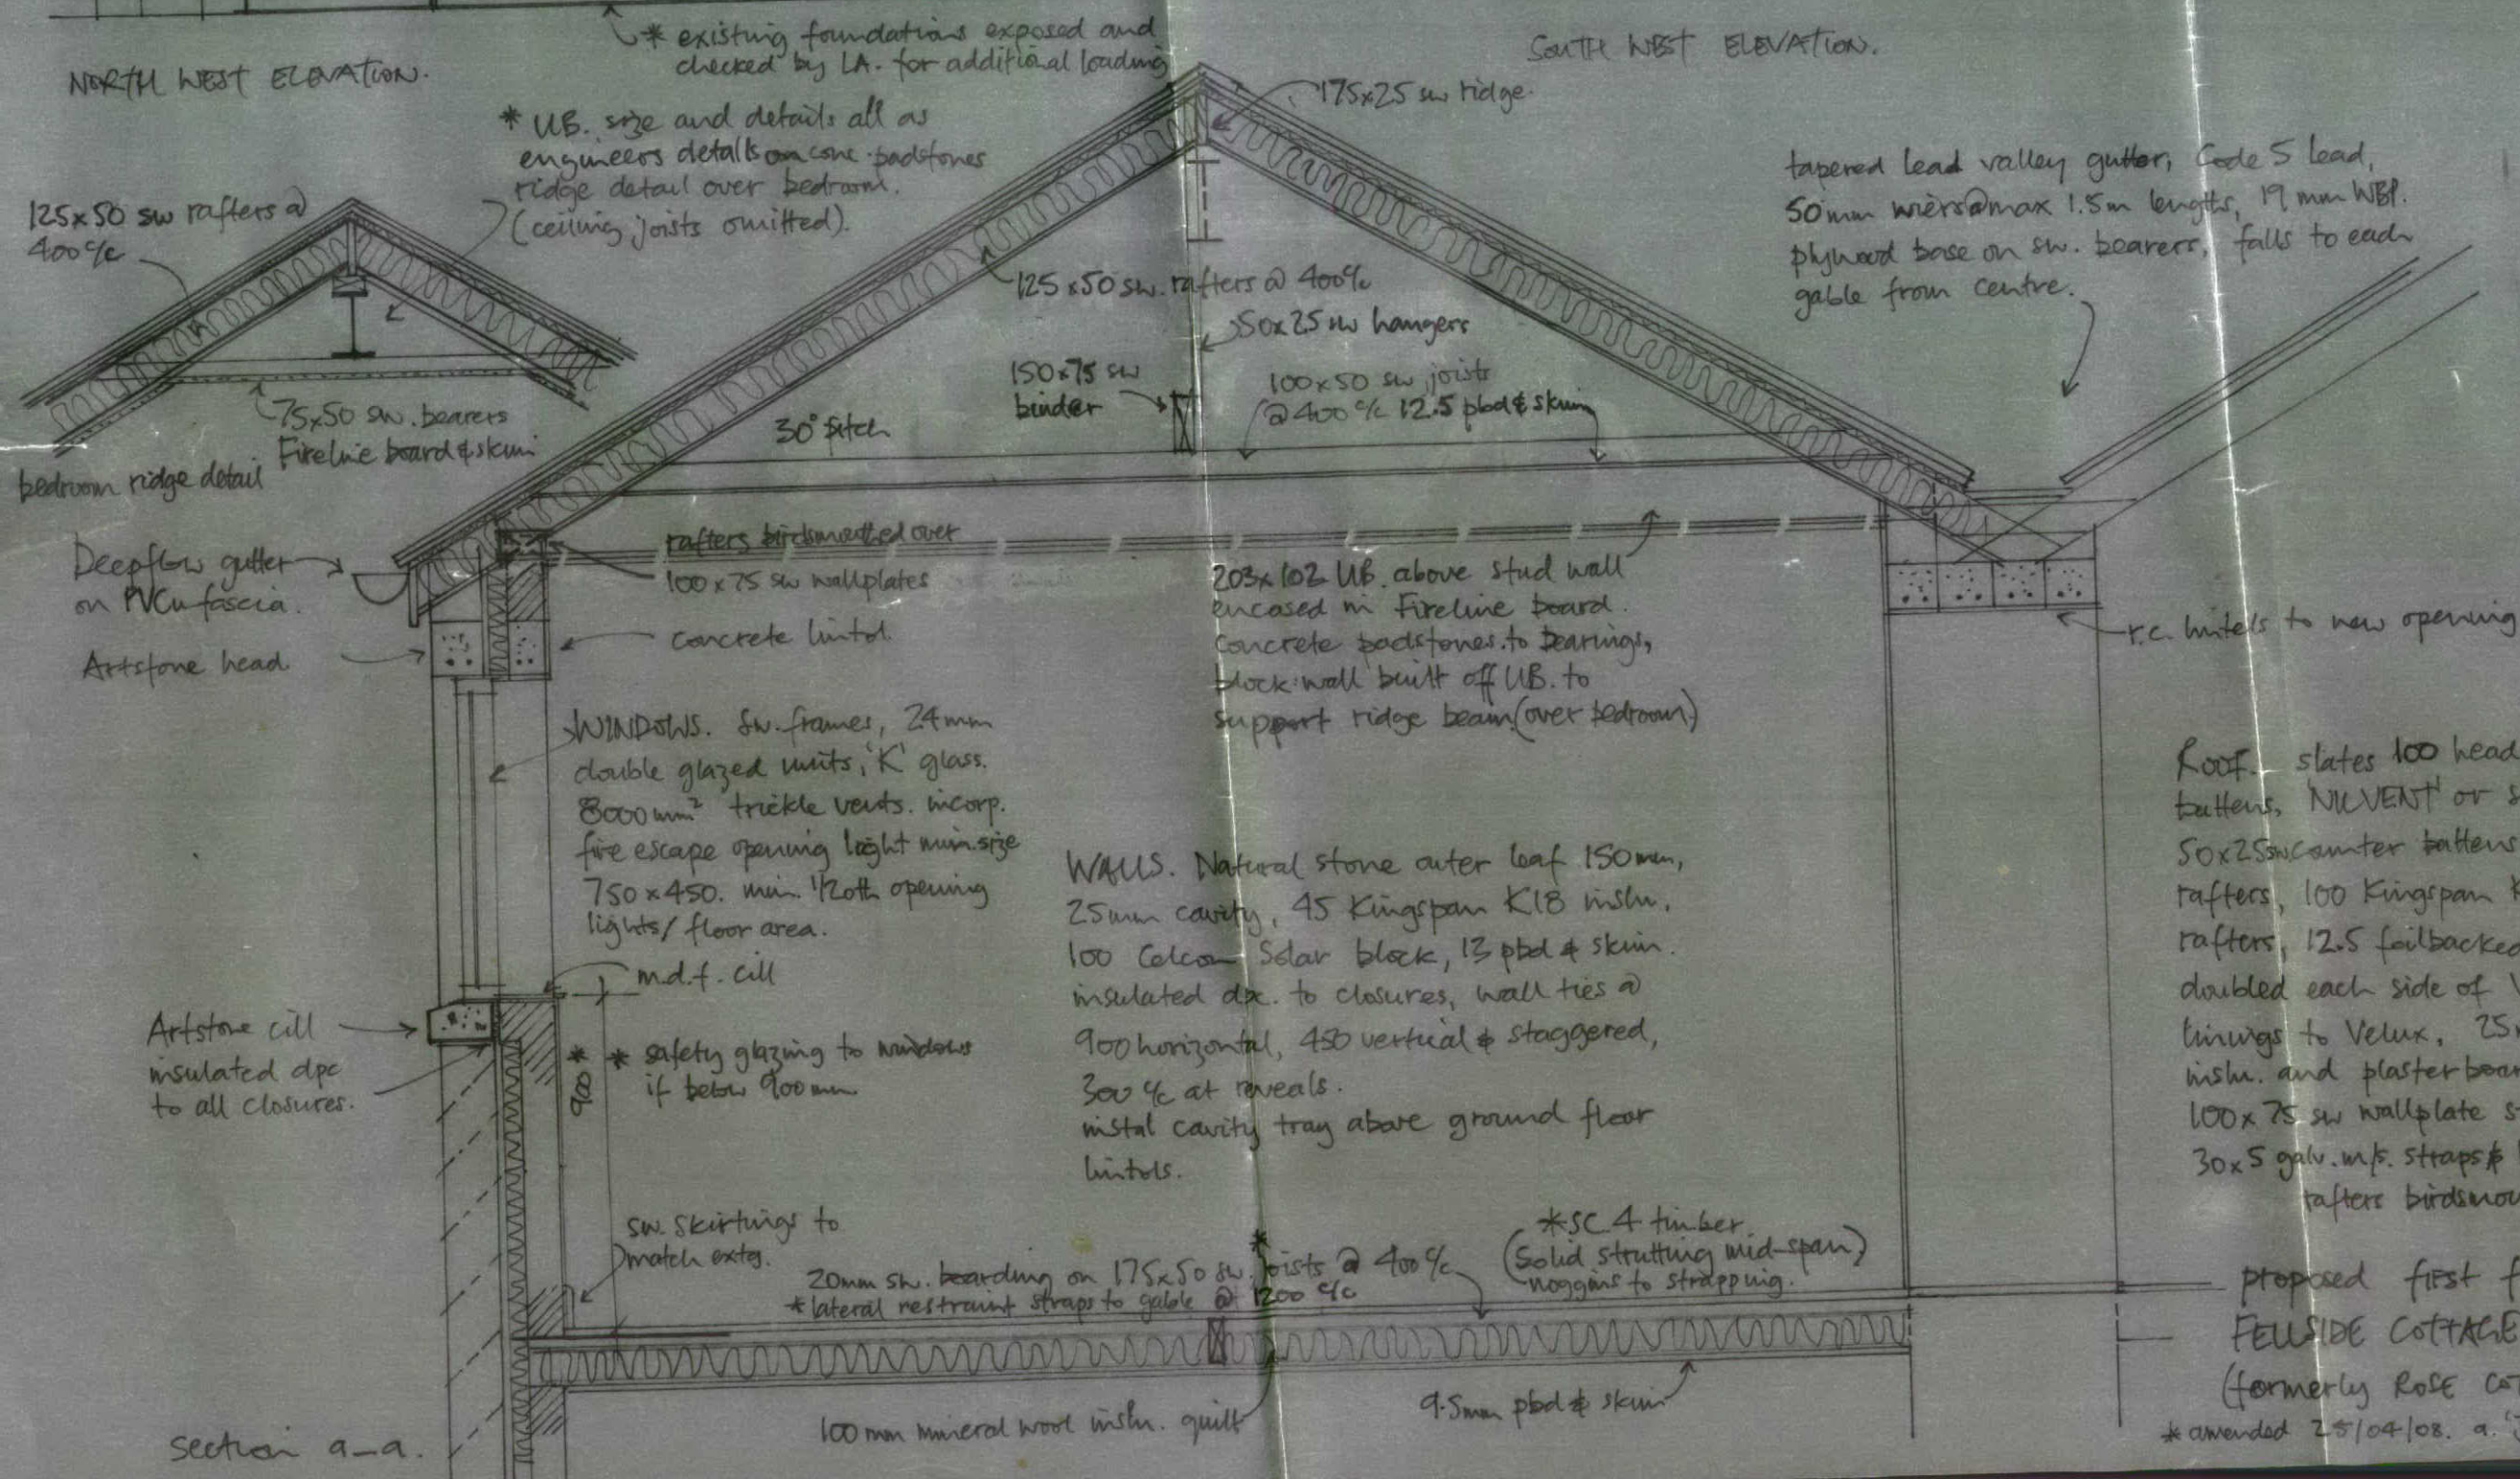

Section a-a.

5 NOV 2010

Roof. slates 100 headlap on 38x25 sw tanalzed battens, NUVENT or similar breather membrane, 50x25 sw counter battens, 40mm Kingspan K7 insul. over rafters, 100 Kingspan K7 between 125x50 sw. rafters, 12.5 foilbacked pbd & skin ceiling, rafters doubled each side of Velux windows, insulated linings to Velux, 25mm airspace between rafter insul. and plasterboard ceiling. 100x75 sw wallplate strapped to walls @ 2m centres. 30x5 galv. m/s. straps & lateral restraint to gable eaves, rafters birdsmouthed over wallplate.

proposed first floor extension
FIELDSIDE COTTAGE, BROOKSIDE, BUXWORTH.
(formerly ROSE COTTAGE).

* amended 25/04/08. a. Juliet window in gable wall.