
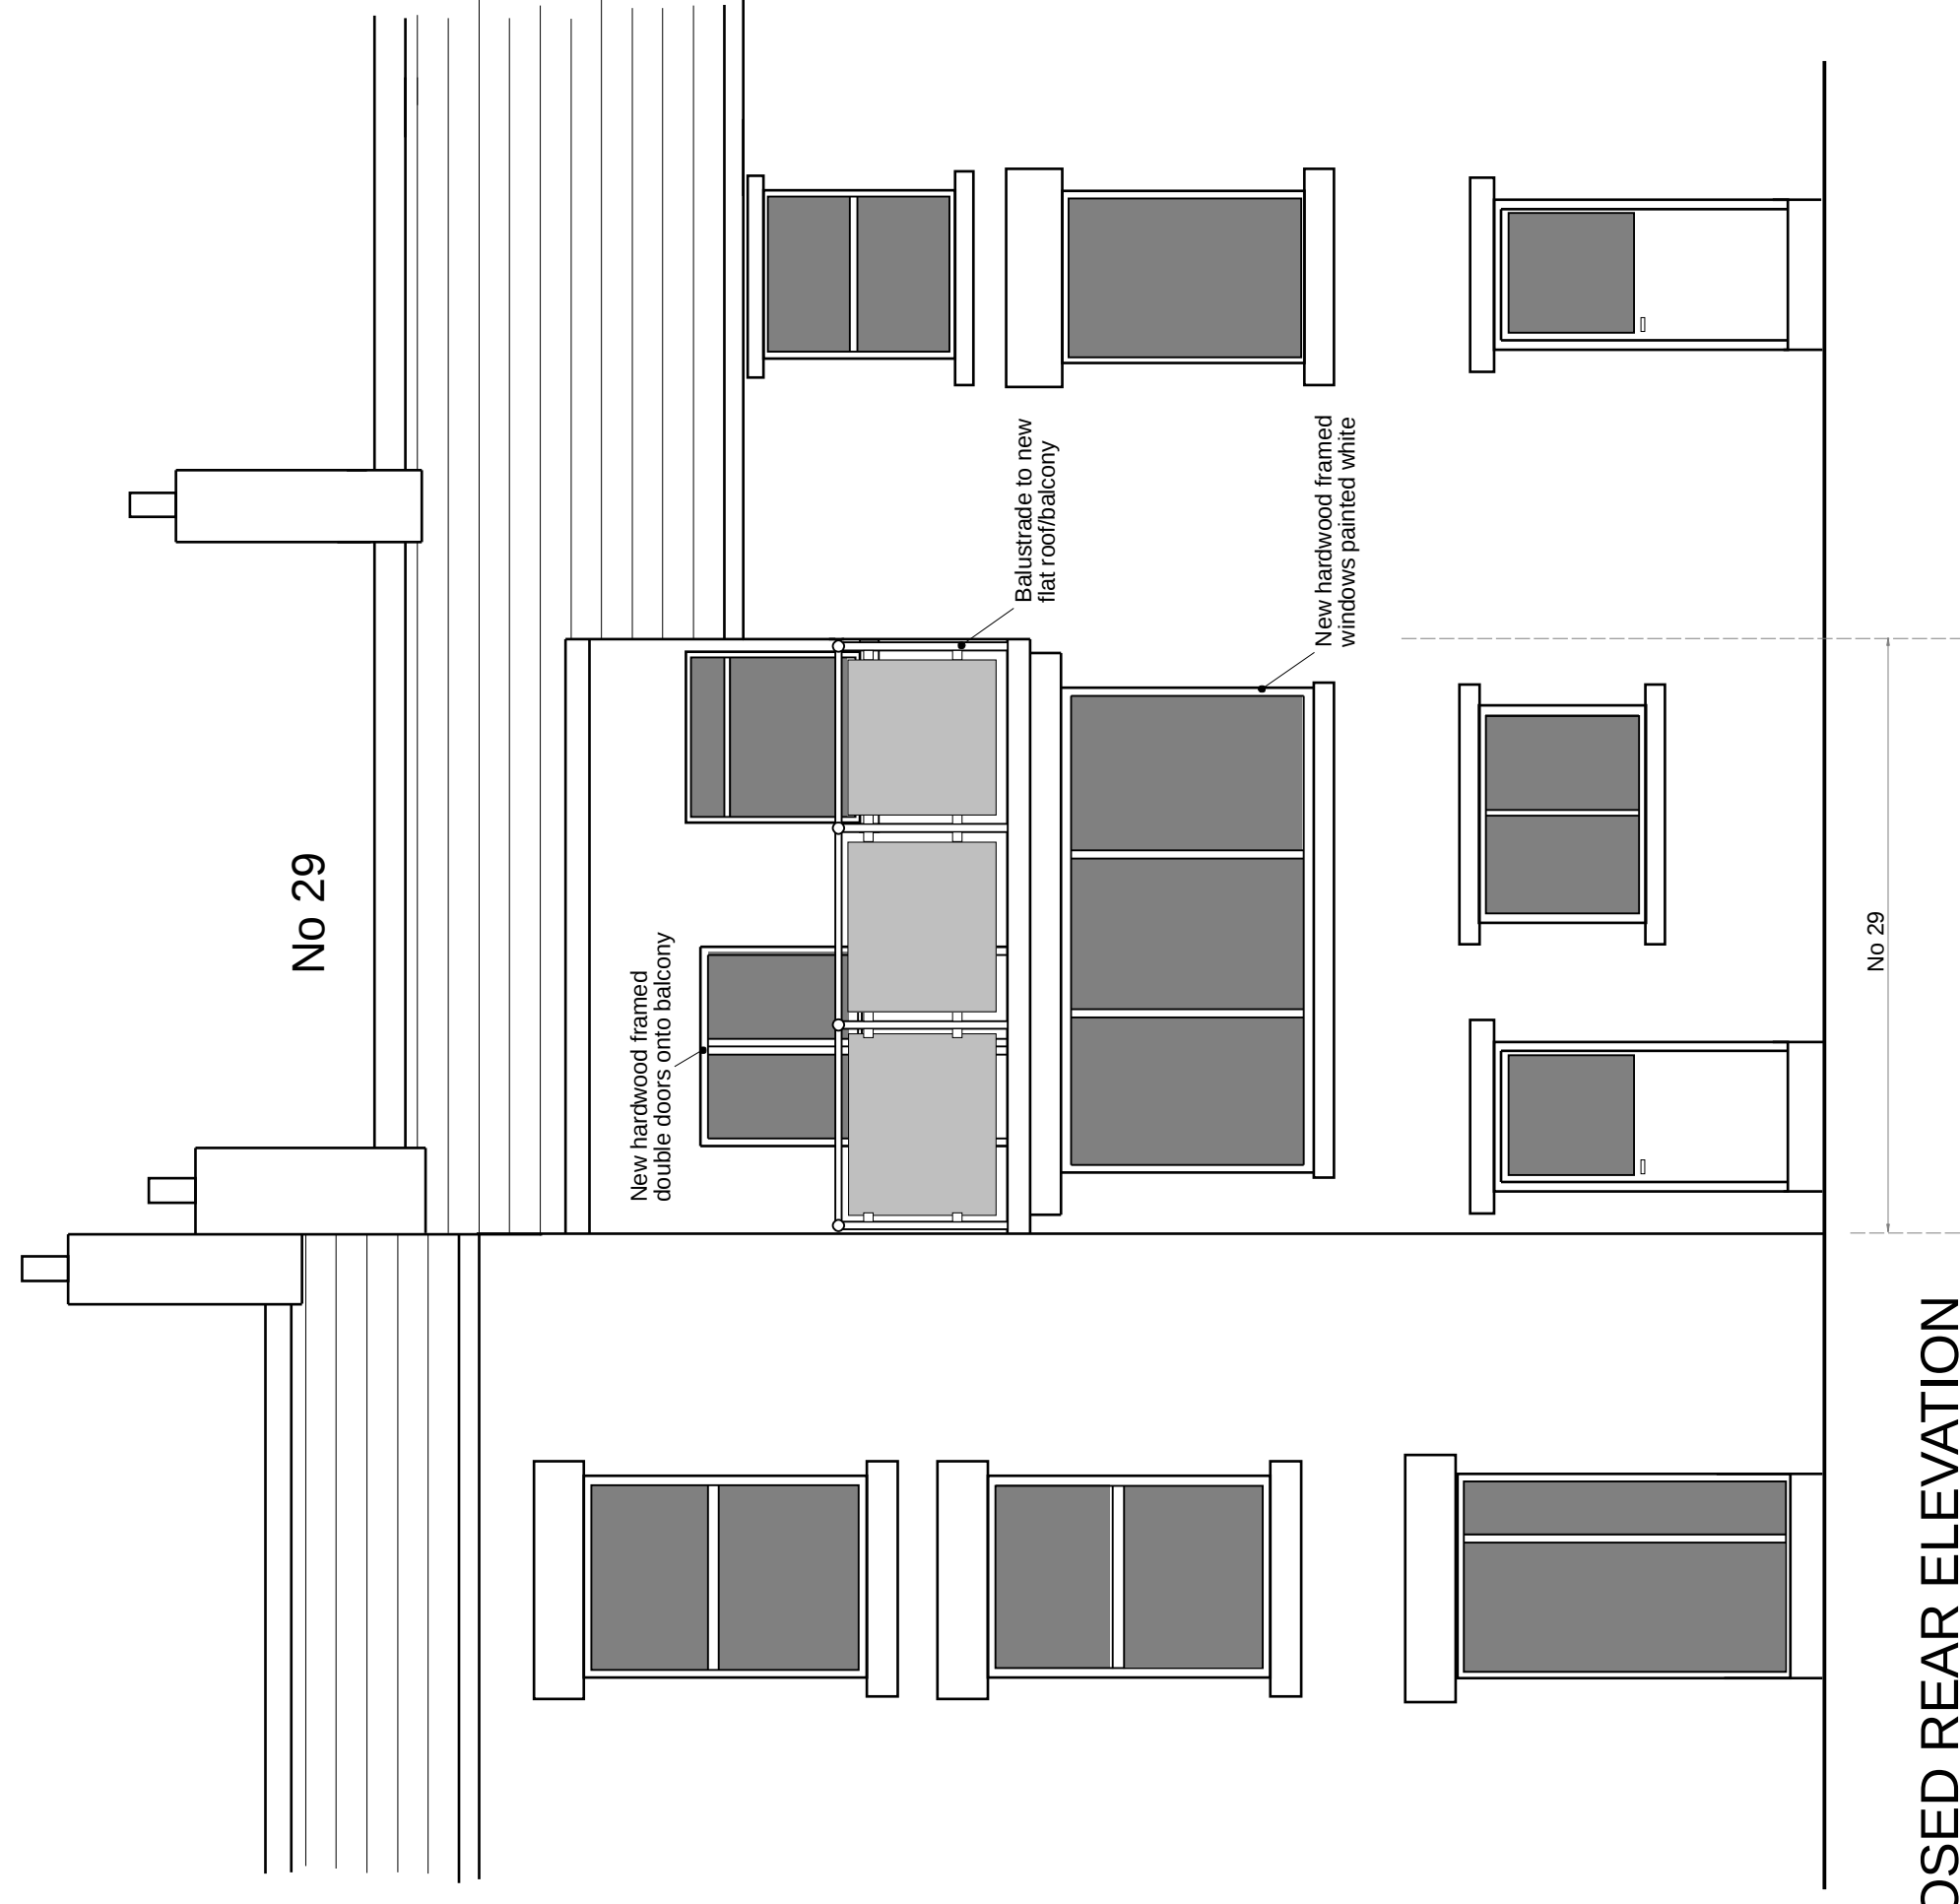
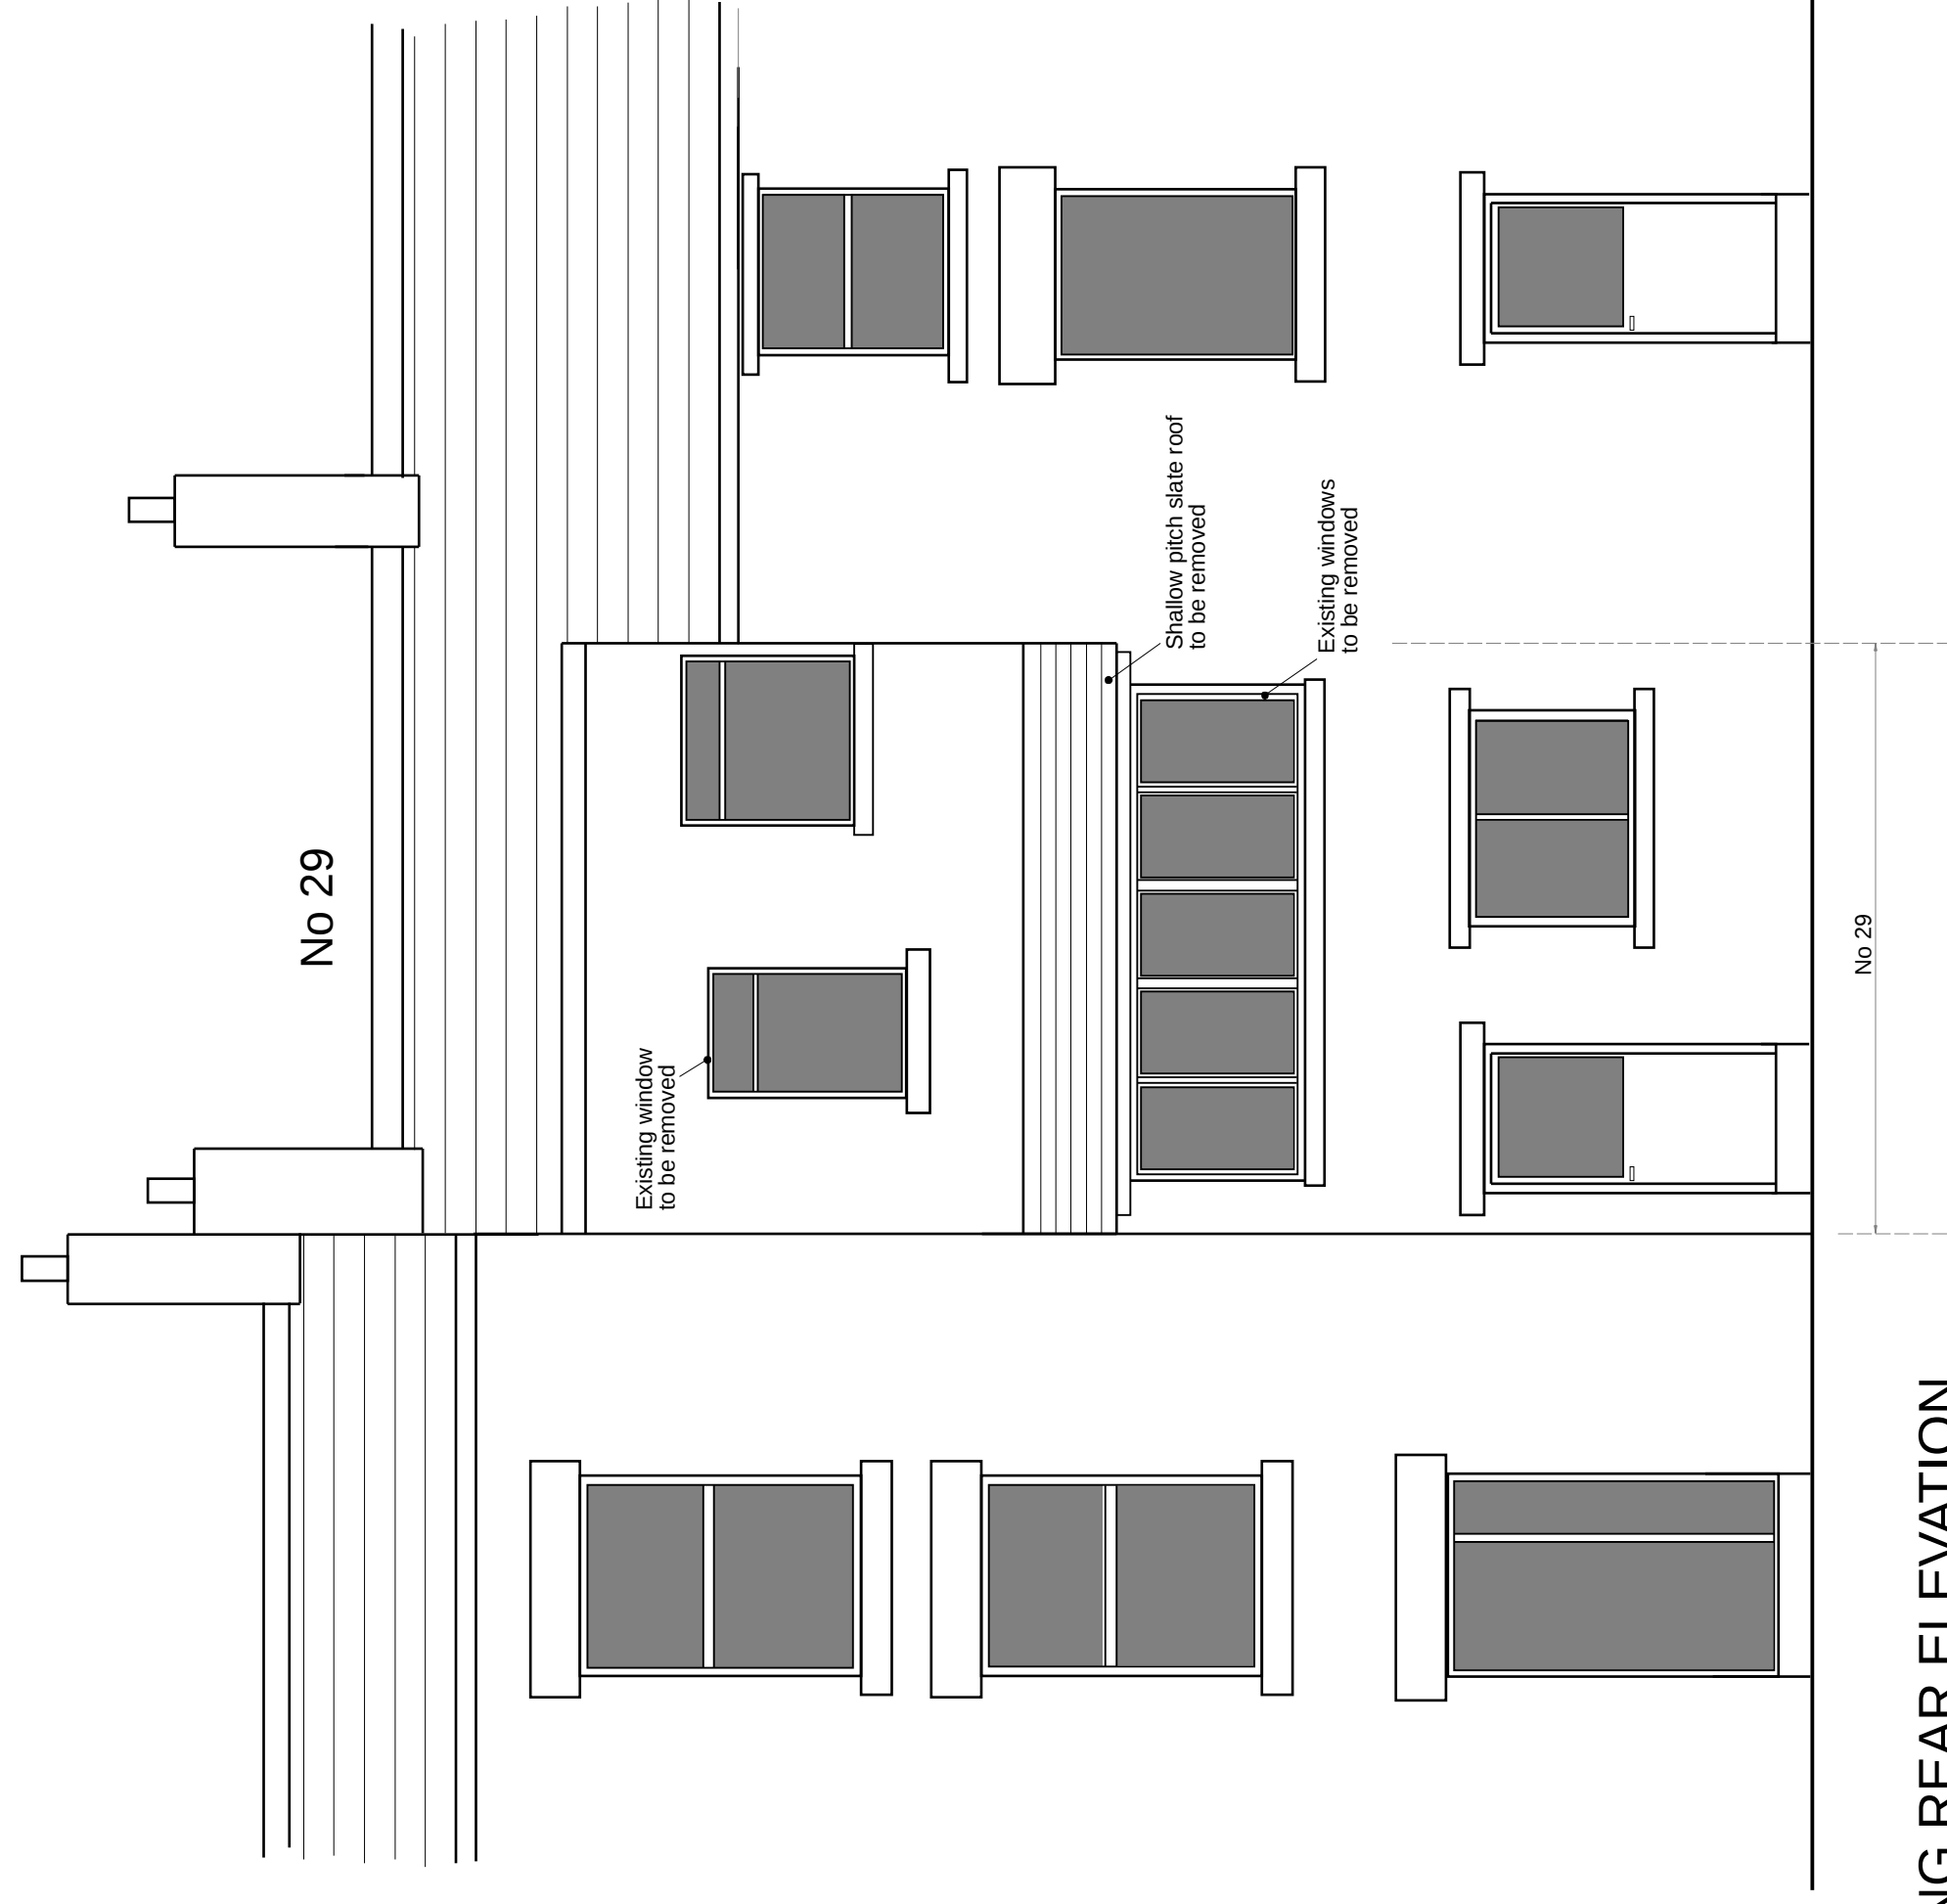
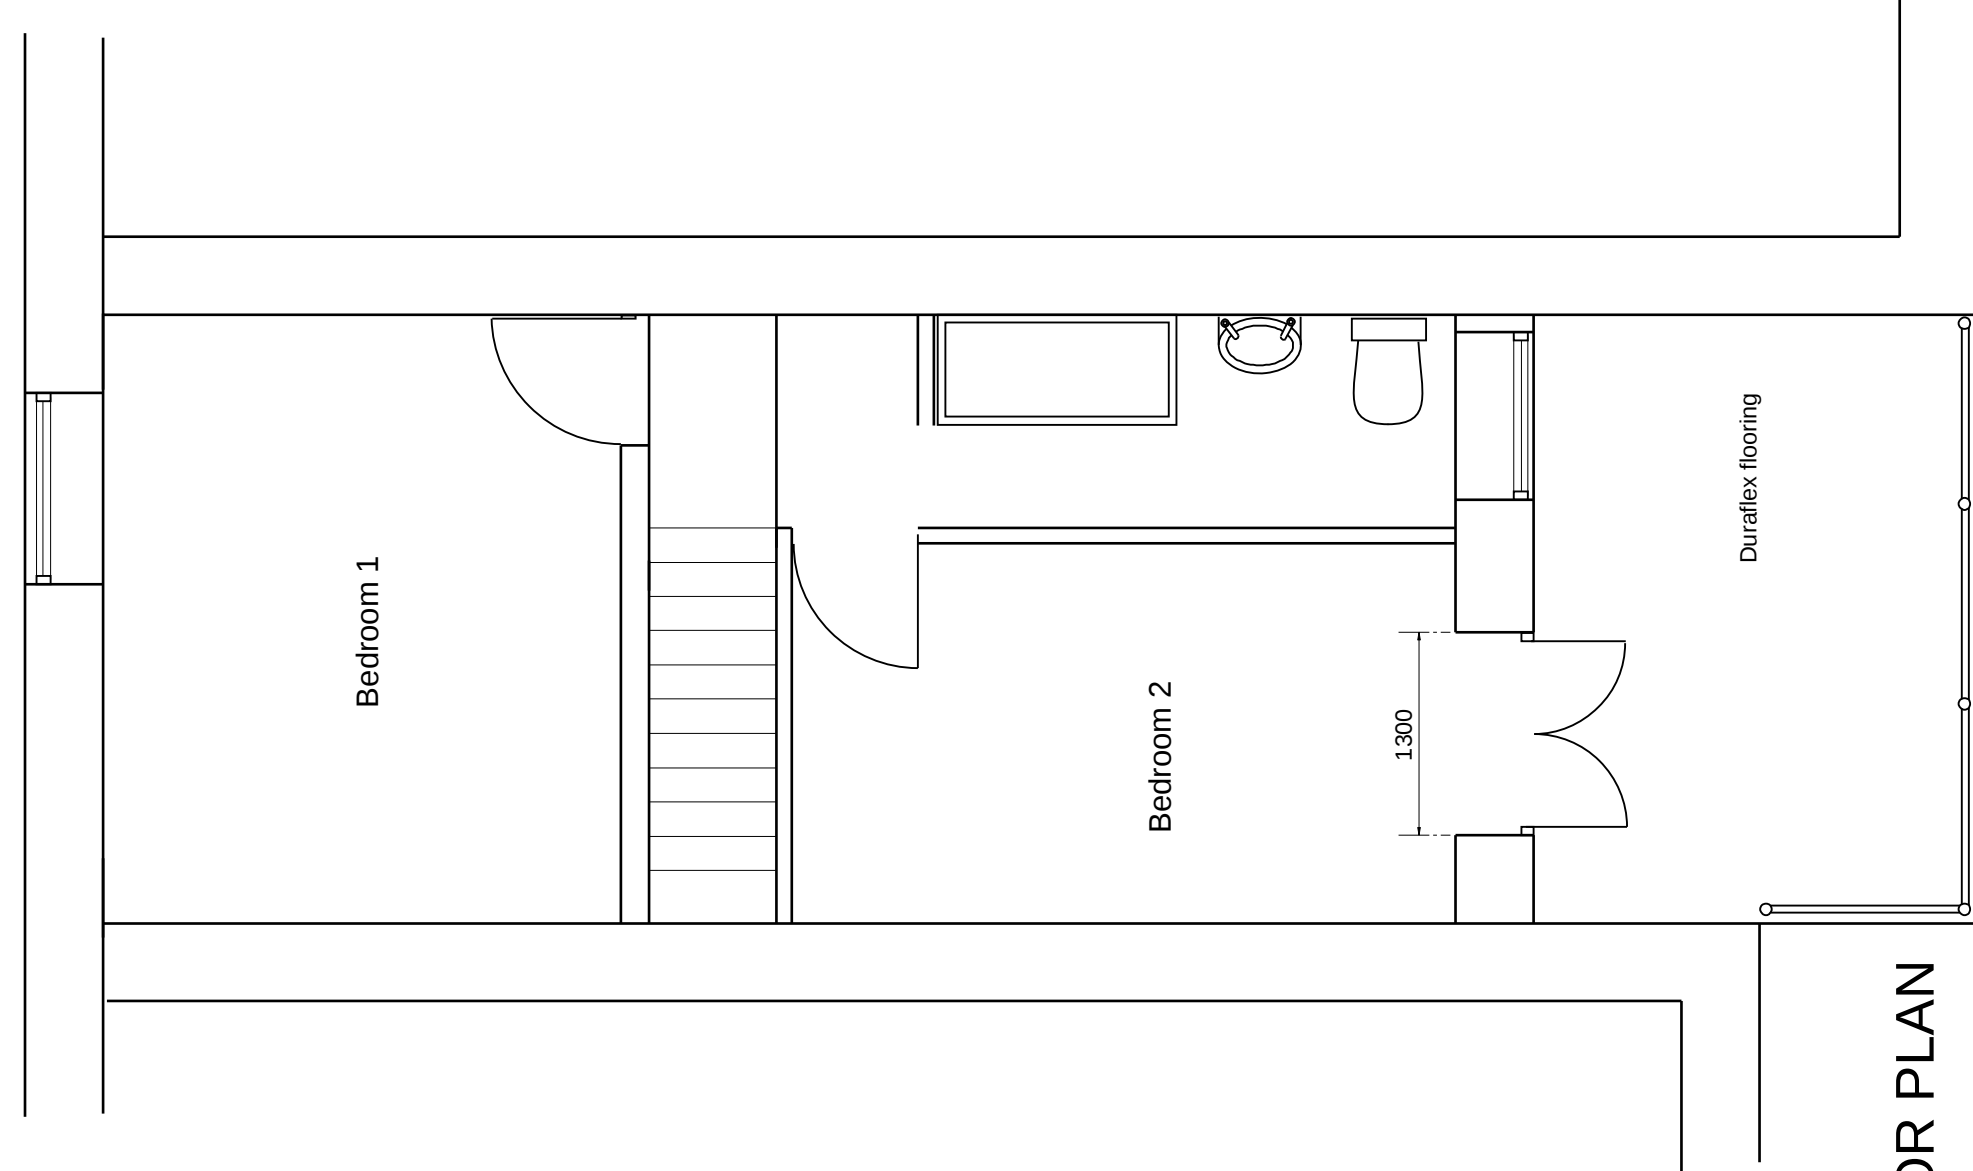


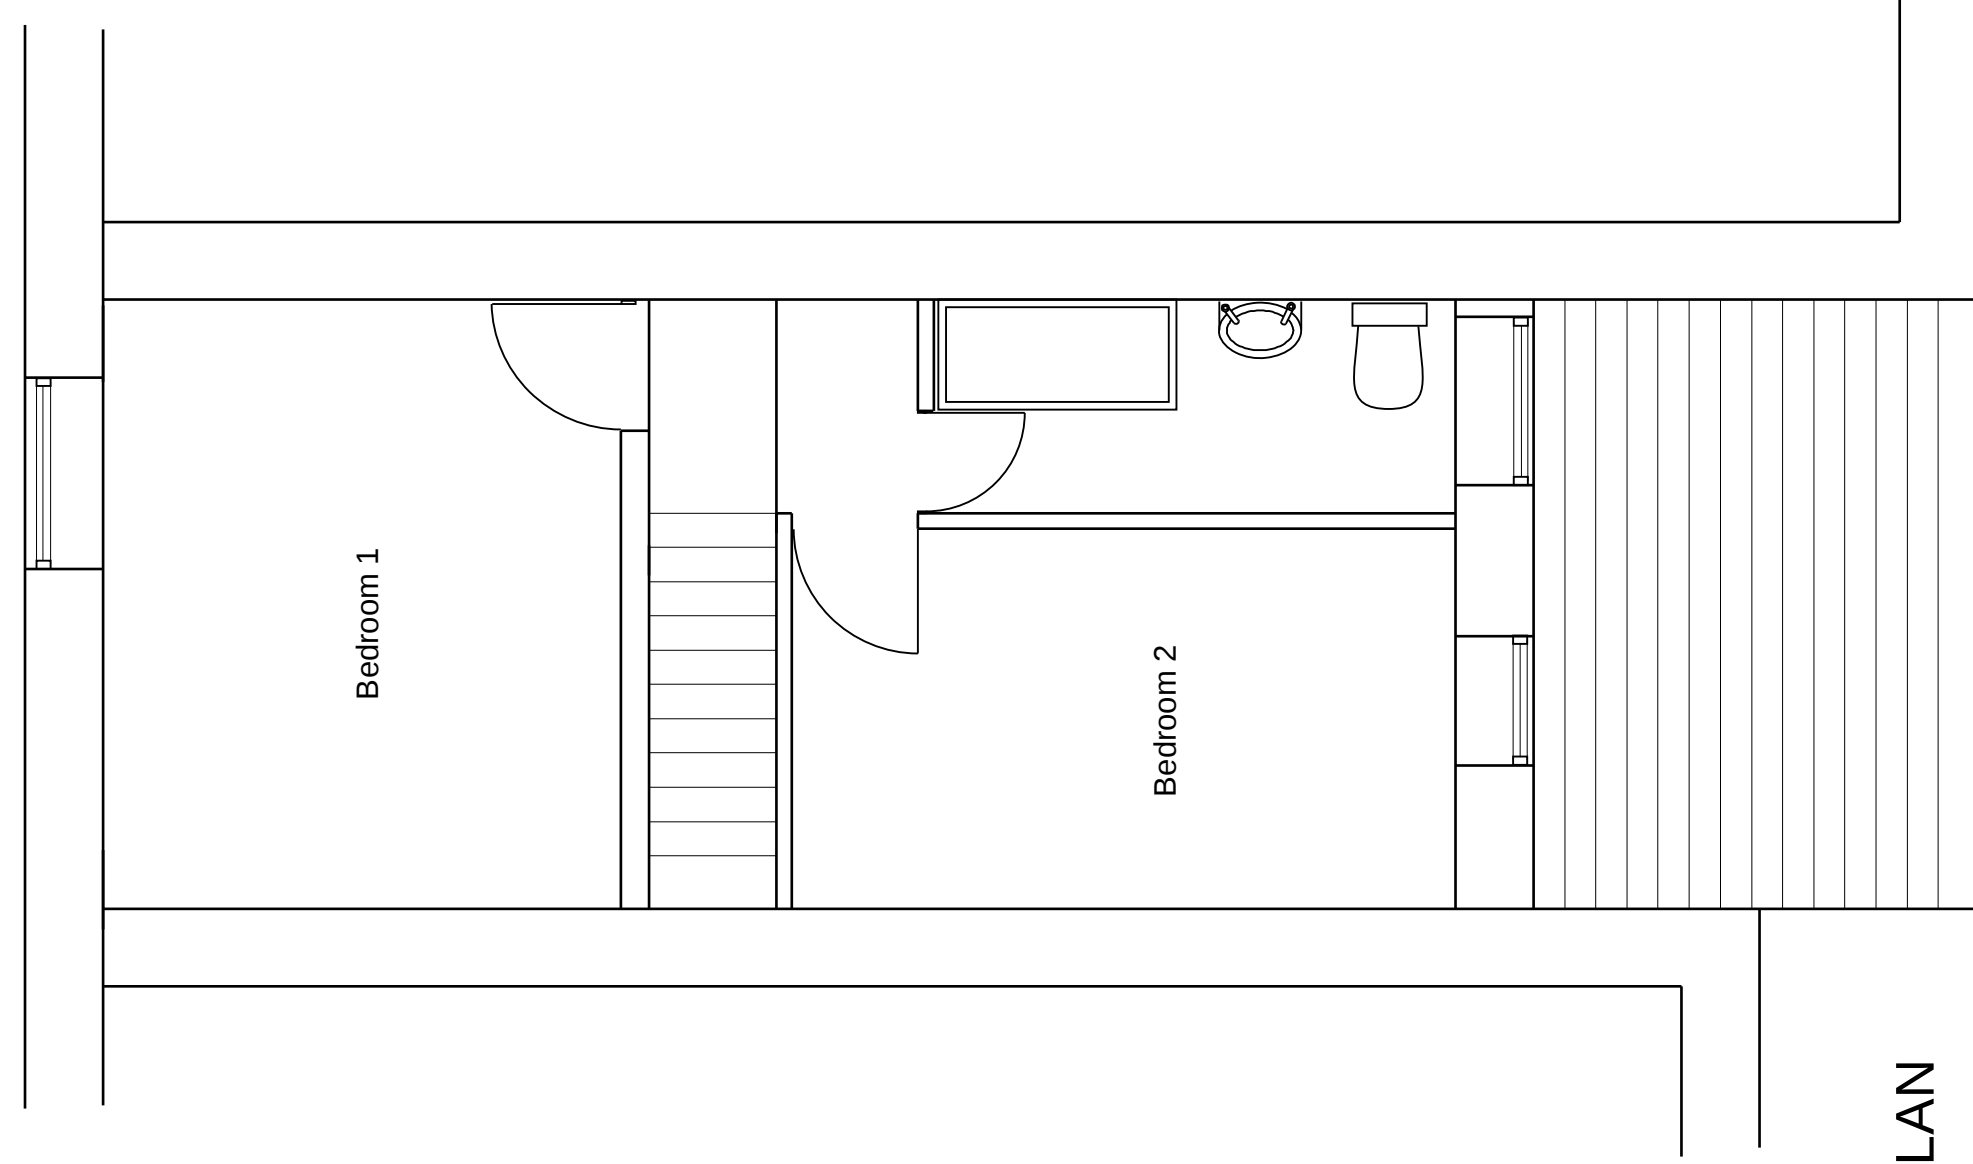

## NOTES

[illegible]

Kingfisher Consulting , Barley Castle Yard , Market Street  
Hayfield , High Peak , SK22 2EP

t: 01663 741312. f: 08701 314559. e: [jb@kingfisher1.net](mailto:jb@kingfisher1.net)

Project : 2173 29 Church Street, Hayfield

Drawing : 2173.01 Plans and Elevations

|           |                |                  |
|-----------|----------------|------------------|
| Drawn: JB | Checked:       | Approved: JB     |
| Revision: | Date: Nov 2010 | Scale: 1:50 @ A1 |

This document is designed for negotiations with the relevant authorities under the Building Act, Town and Country Planning Acts, and any other relevant legislation. The information contained herein may also be subject to approval under the relevant Acts. All dimensions and any information contained herein must be checked for accuracy on site prior to commencement of any building works.