



Type A - Fence ----- 2000MM HIGH CLOSE BOARDED TIMBER FENCE

Type B - Fence ----- 1800MM HIGH CLOSE BOARDED FENCE ACCESS DOOR & FENCE TO PRIVATE REAR GARDEN


Type C - Fence ----- 1800MM HIGH CLOSE BOARDED PRIVACY SCREEN REDUCING TO 1500 HIGH FENCE

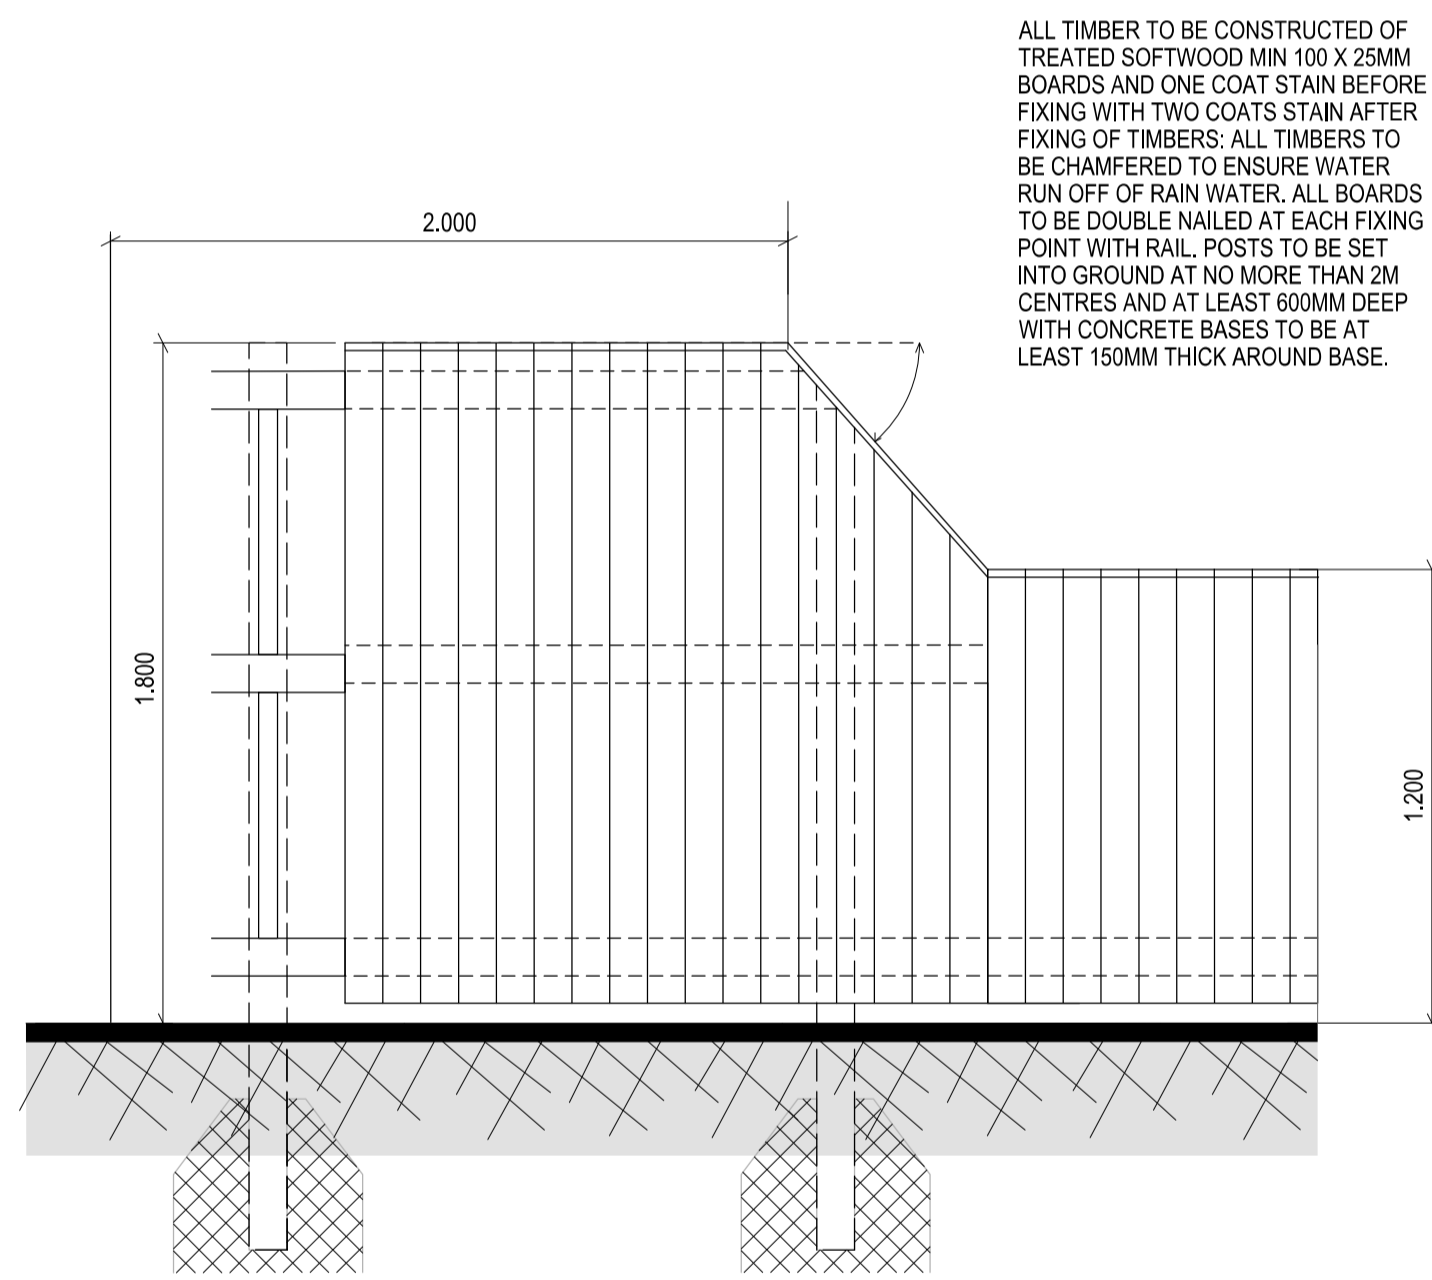


Type D - Fence ----- 1800MM HIGH CLOSE BOARDED PRIVACY SCREEN REDUCING TO 1200MM HIGH FENCE

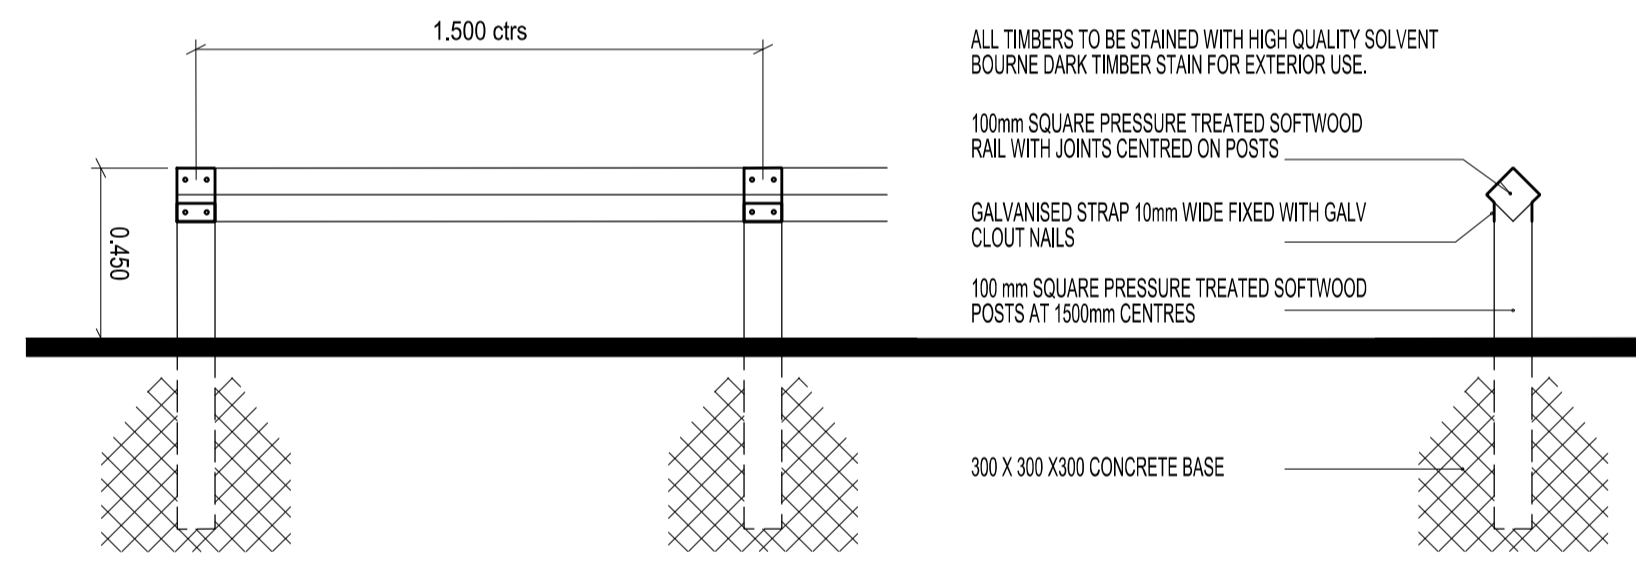

Type E - 450mm Timber Knee Rail -----

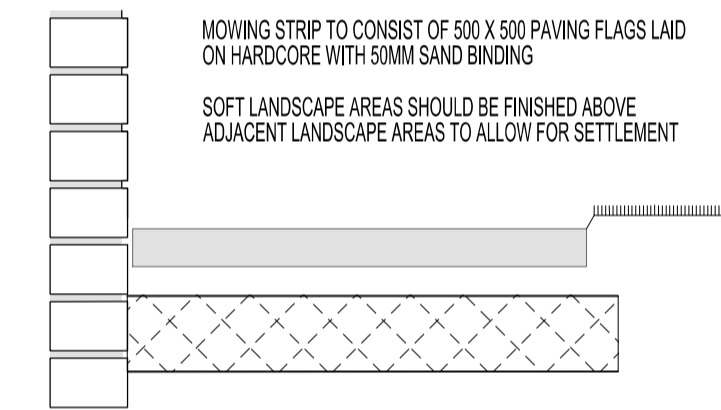

Detail :- Mowing Strip

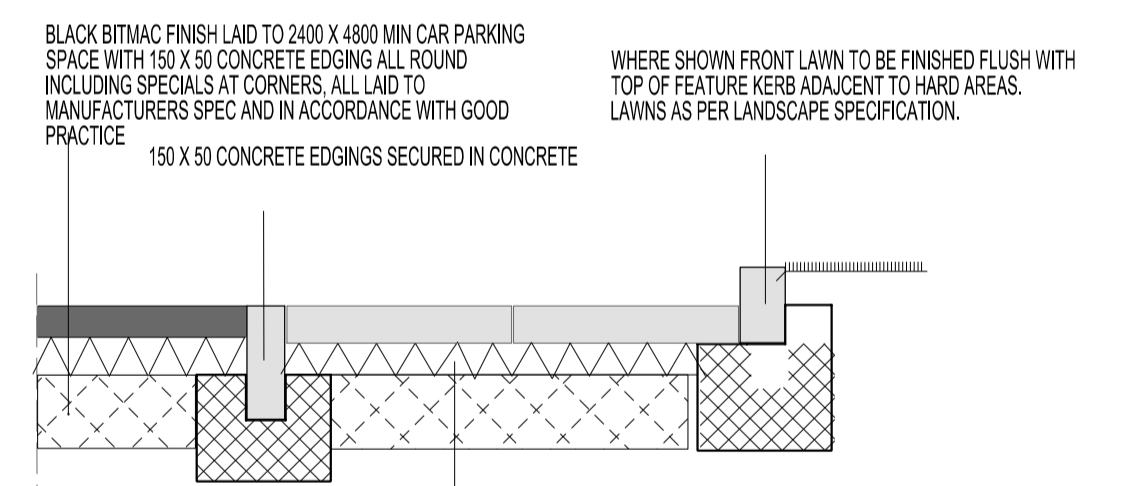

Detail :- Paths