




HPK/2011 / 0077

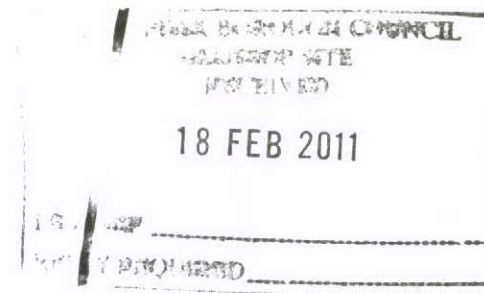


DESCRIPTION					
REV A	DATE 22.12 2010	FIRST ISSUE	DWN MMc	CHK RS	APP JC
REVISIONS					
REV B	DATE 19.01 2011	GRASSED AREA TRENCH DETAIL ADDED.	DWN MMc	CHK JC	APP JC
C	10.02 2011	HOGSHAW TIP TRENCH DETAIL ADDED, WITHIN GRASSED AREA DETAIL AMENDED.	AW	GC	JC

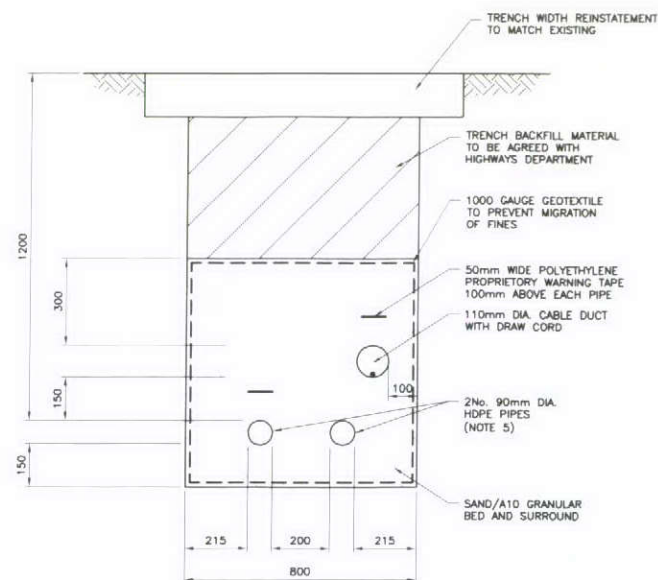


STATION ROAD
(BUXTON SOURCE)
SCALE 1:10

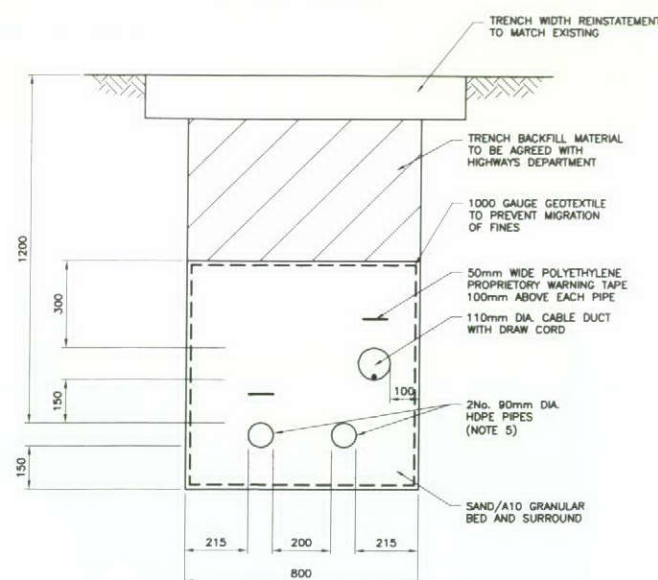


LIGHTWOOD ROAD
(LIGHTWOOD SOURCE)
SCALE 1:10

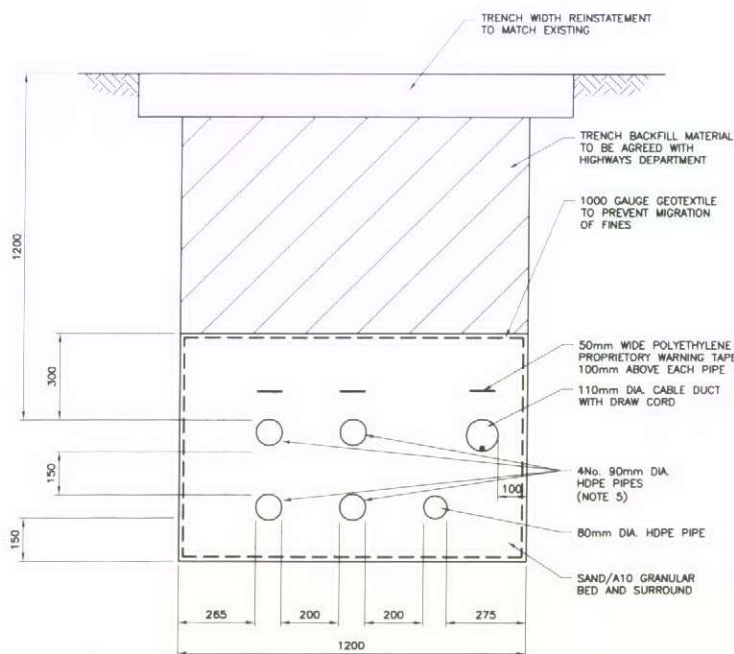

WATERSALLOW'S LANE &
HOGSHAW VILLAS ROAD
(COMBINED SOURCE)
SCALE 1:10

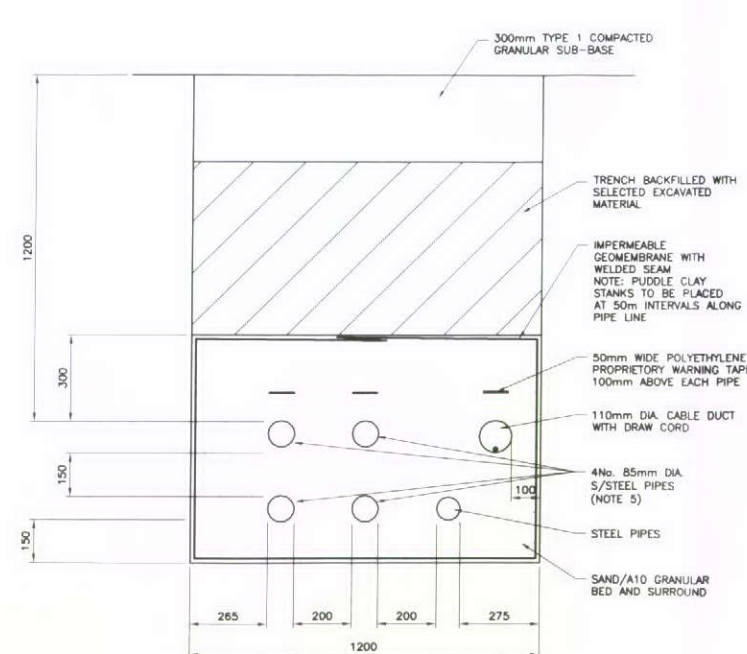

HOGSHAW TIP
(COMBINED SOURCE)
SCALE 1:10

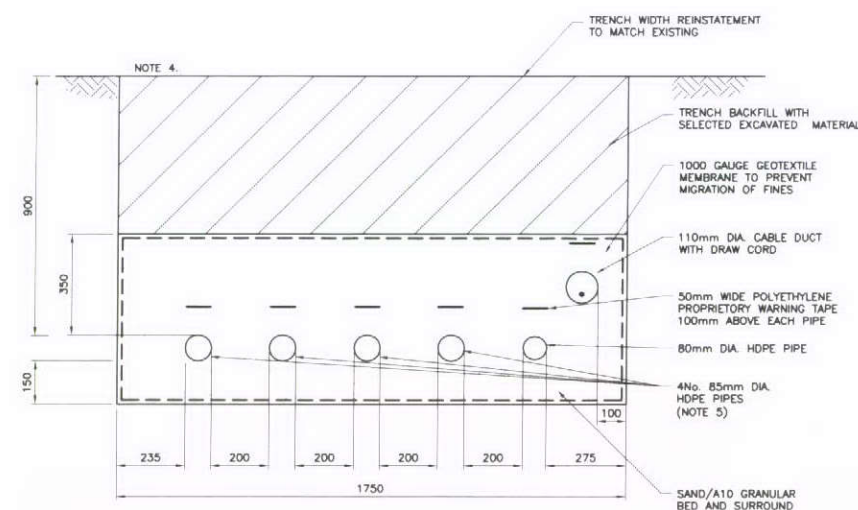

WITHIN GRASSED AREA
(COMBINED SOURCE)
SCALE 1:10

- NOTES:
1. ALL ROAD REINSTATEMENT DETAILS TO BE AGREED WITH LOCAL HIGHWAYS AUTHORITY.
 2. ALL TRENCH DETAILS ARE INDICATIVE AND ARE SUBJECT TO DETAIL DESIGN.
 3. EXACT LOCATION OF TRENCH WILL BE DETERMINED SUBJECT TO EXISTING SERVICE LOCATIONS.
 4. FINISHED GROUND LEVEL TO BE AGREED WITH LANDOWNER IF DIFFERENT FROM EXISTING.
 5. PIPE SPECIFICATION SUBJECT TO DETAIL DESIGN.

SCALES: 1:10

PROJECT TITLE:
PROJECT MERLIN-WATER PIPELINE

DRAWING TITLE:
TYPICAL TRENCH DETAILS

CLIENT:
NESTLE WATERS UK LTD
STATION ROAD
BUXTON
SK17 6AQ

REF:

Entec

NORTHUMBRIA HOUSE, REGENT CENTRE,
GOSFORTH, NEWCASTLE UPON TYNE NE3 3PX
TEL: (0191) 2726100 FAX: (0191) 2726515

DRAWING No.
28144/R/CVD/102/C