


CAD FILE NAME: \\Server\ArchData\Drawings\1069\26 PAB Plan Pipeline Route via Hogshaw.dwg

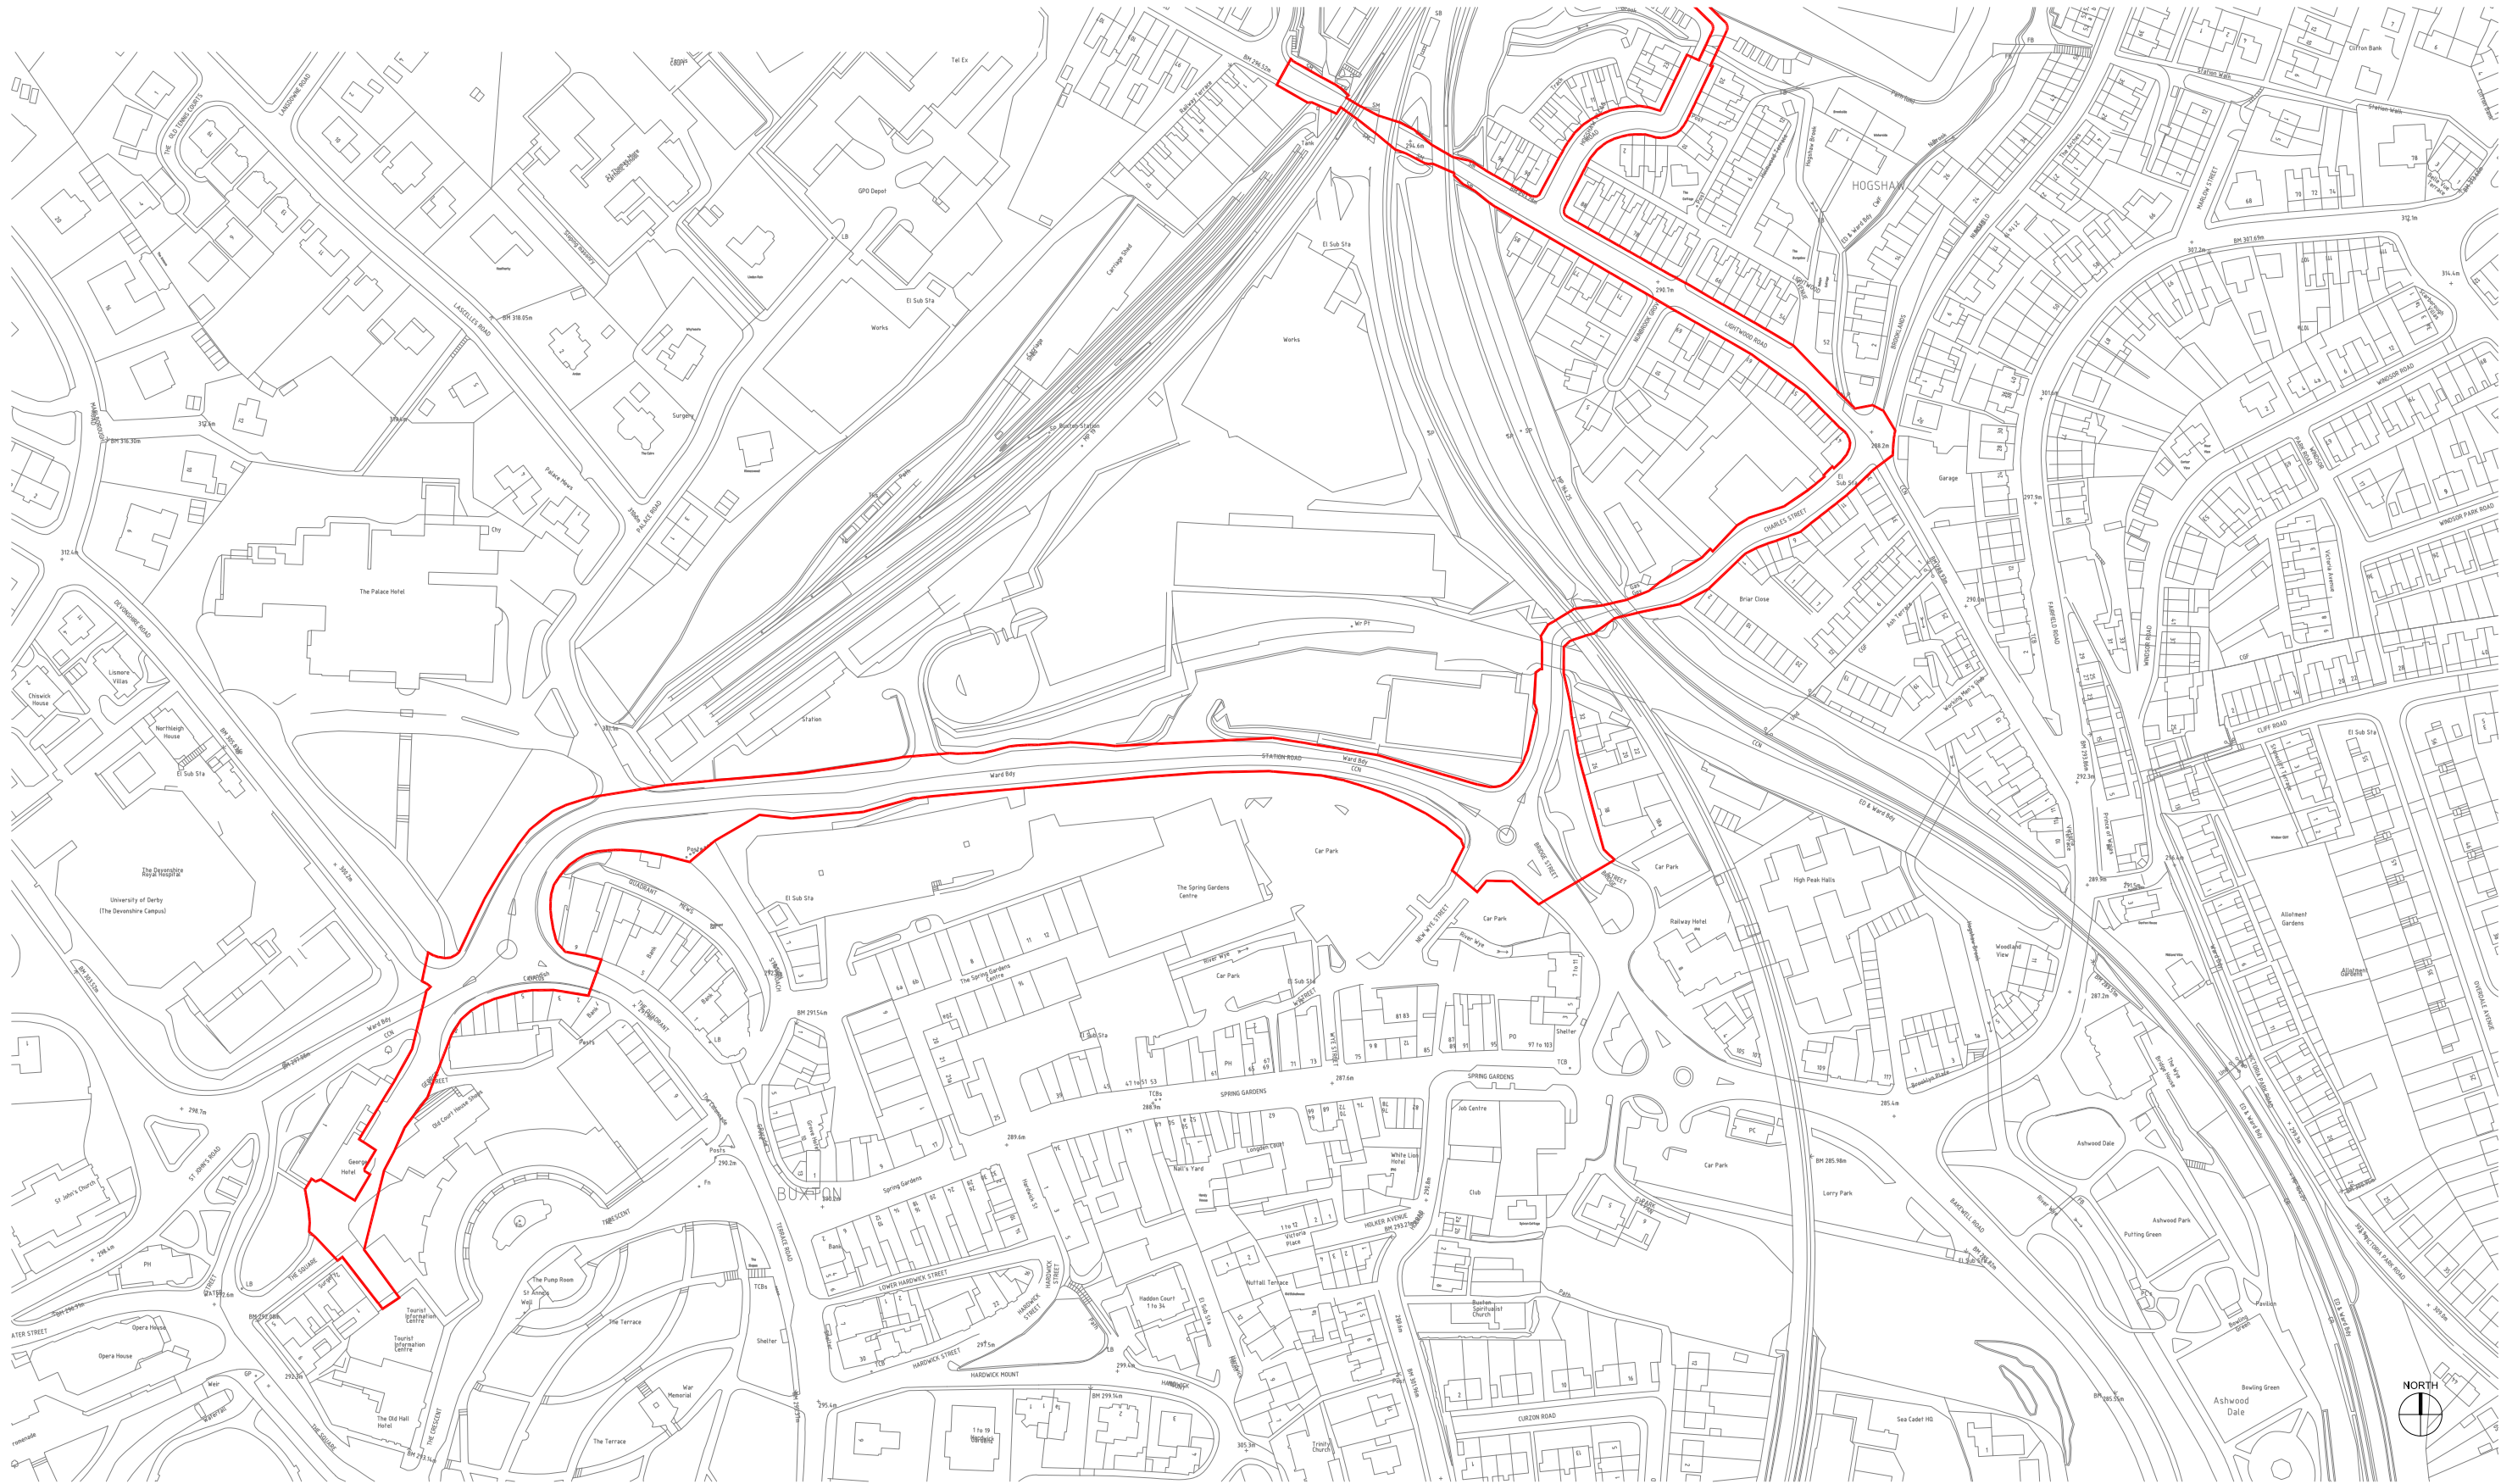

Cass
associates

architecture
masterplanning
planning
landscape
ecology

Studio 104 The Tea Factory
82 Wood Street
Liverpool L1 4DQ
T +44 (0)151 707 0110
F +44 (0)151 707 0332
E al@cassassociates.co.uk
W cassassociates.co.uk

drawing title
**PAB PLAN PIPELINE ROUTE VIA
HOGSHAW - Sheet 1**

scale @ A3 1:2500

date 08/02/11

dm SW chkd GT

**1069-27
D**