

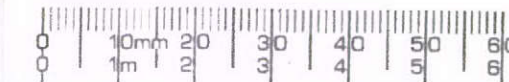


12011/0007

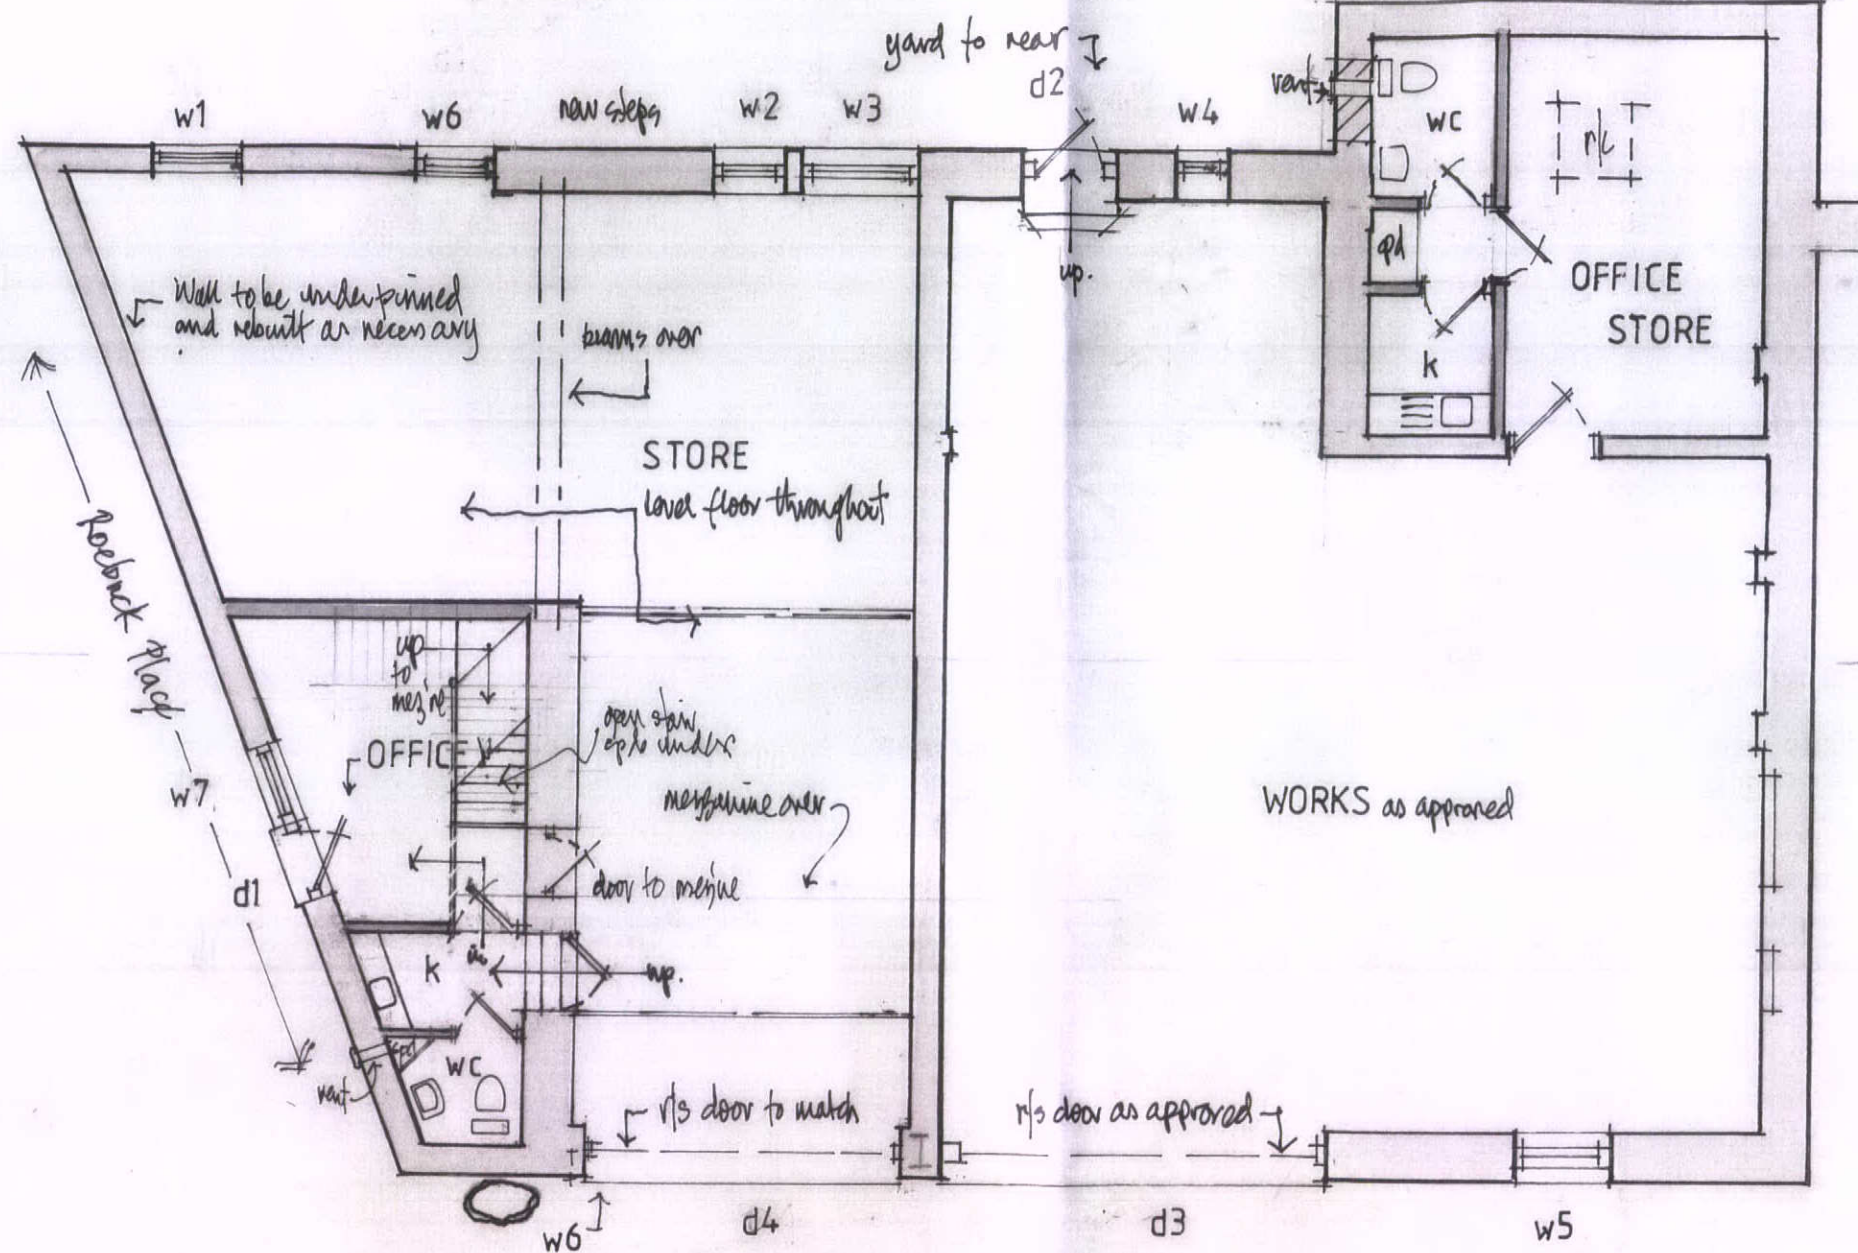

CAMplan

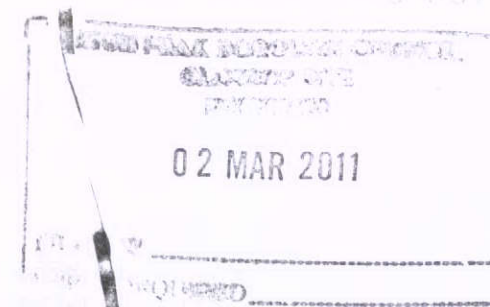

Windows and Doors Information	
w1	Refurbish existing
w2	New d/g sash
w3	New d/g sash
w4	Refurbish existing
w5	Refurbish existing
w6	Infill
w7	Adjacent new door - casement
d1	New board door
d2	New board door
d3	Roller-shutter door as approved
d4	Roller-shutter door

revision C. changes to internal layout

mark@camplan.co.uk 0115 947 6212	
Site: Roebuck Old Foundry	
Description: Revised Layout as Proposed	
Client: N G Webb	Date: Feb 2011
Scale: 1:100 @ A3	No: 0269/P/104.C

© CAMplan - DO NOT SCALE; PLANNING PURPOSES ONLY