


NOTES:

The contractor is to check all dimensions on site before commencing. Do not scale from this drawing. This drawing remains the copyright of edge architects.

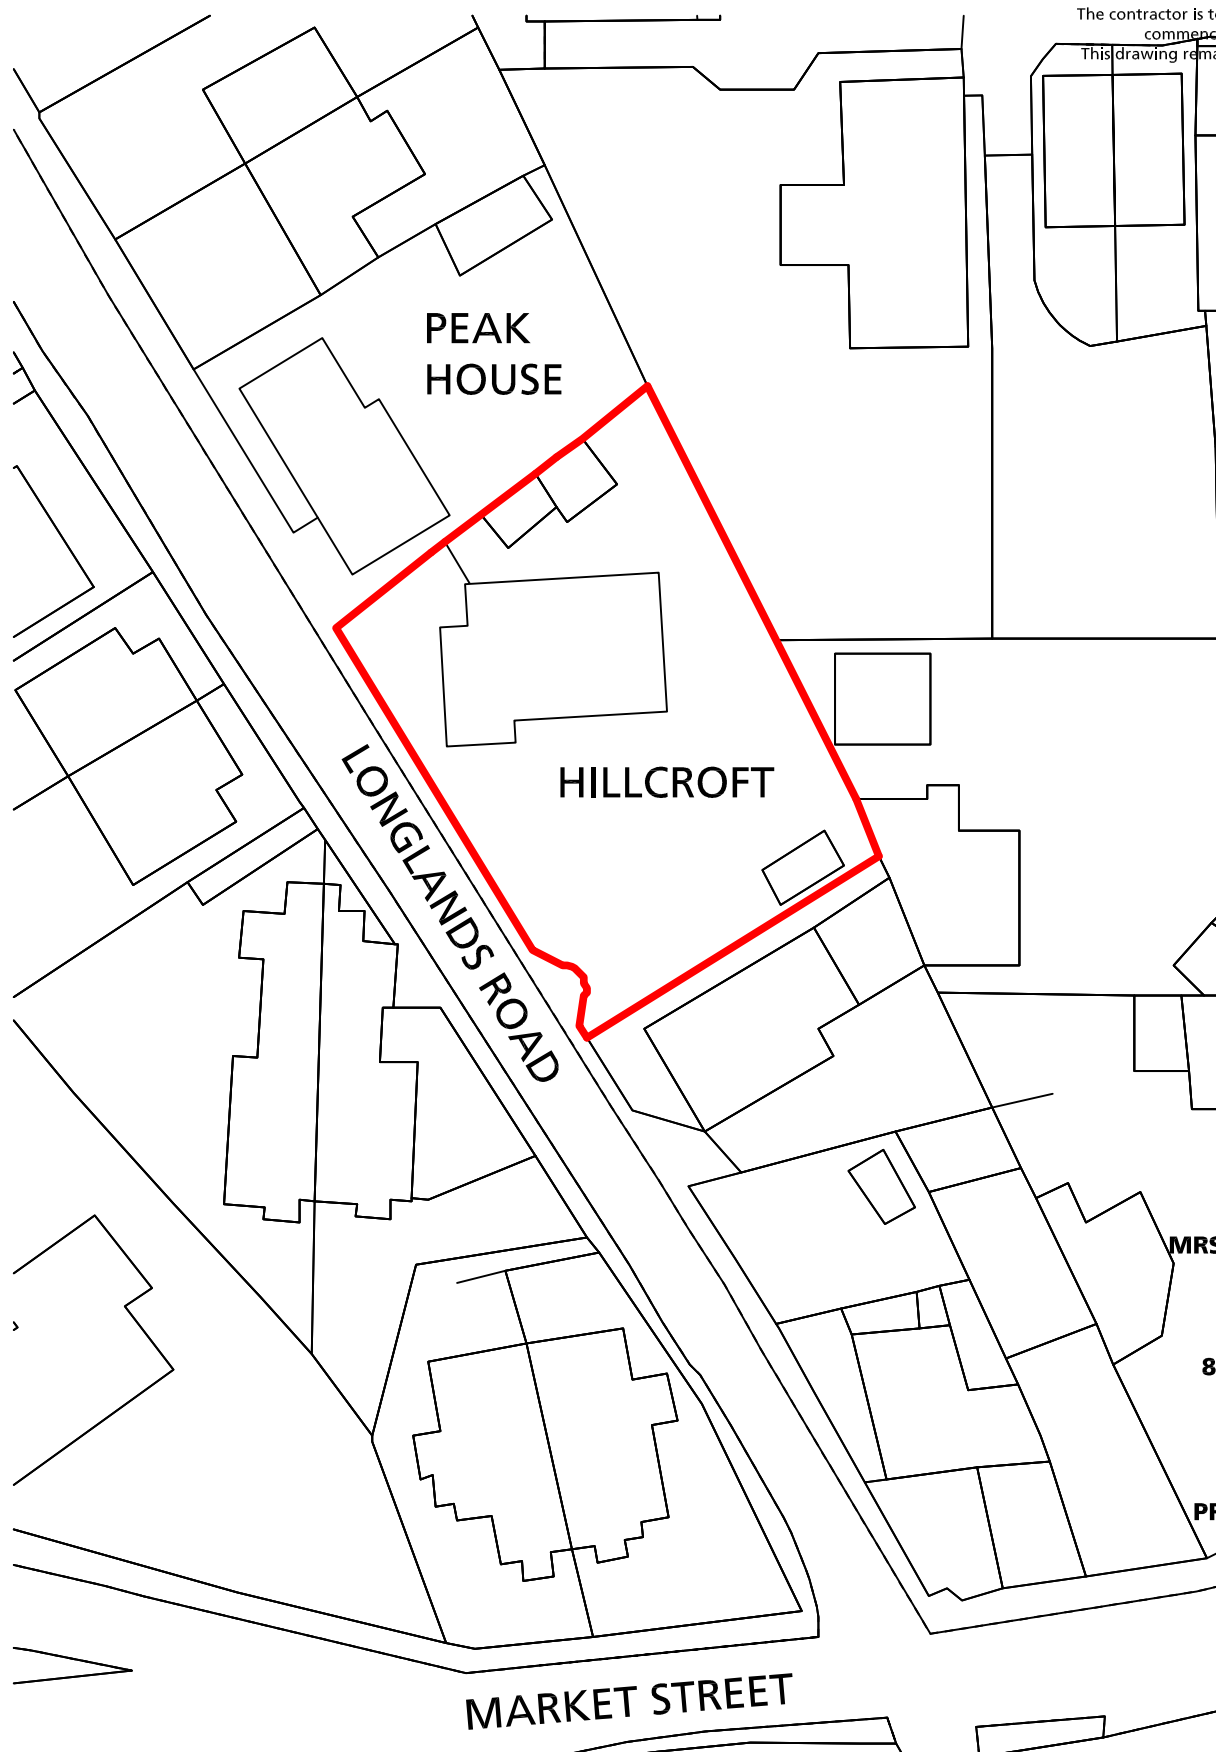

LOCATION PLAN @ 1:500

Revision

Client

MRS CHANTAL HANNEL

Job

**8 LONGLANDS ROAD
NEW MILLS**

Drawing

**PROPOSED LOCATION
PLAN**

1:500 @ A4 Scale

DN Drawn

FEB 2011 Date

Drg. No. Rev.

E262 - 002

Architects Planning Interior Design & Landscape
19 Bemrose Avenue Altrincham Cheshire WA14 4HE
T: +44 (0)845 165 6258. F: +44 (0)1625 468 072
E: mail@edgearchitects.co.uk
W: edgearchitects.co.uk