


2011. 0218

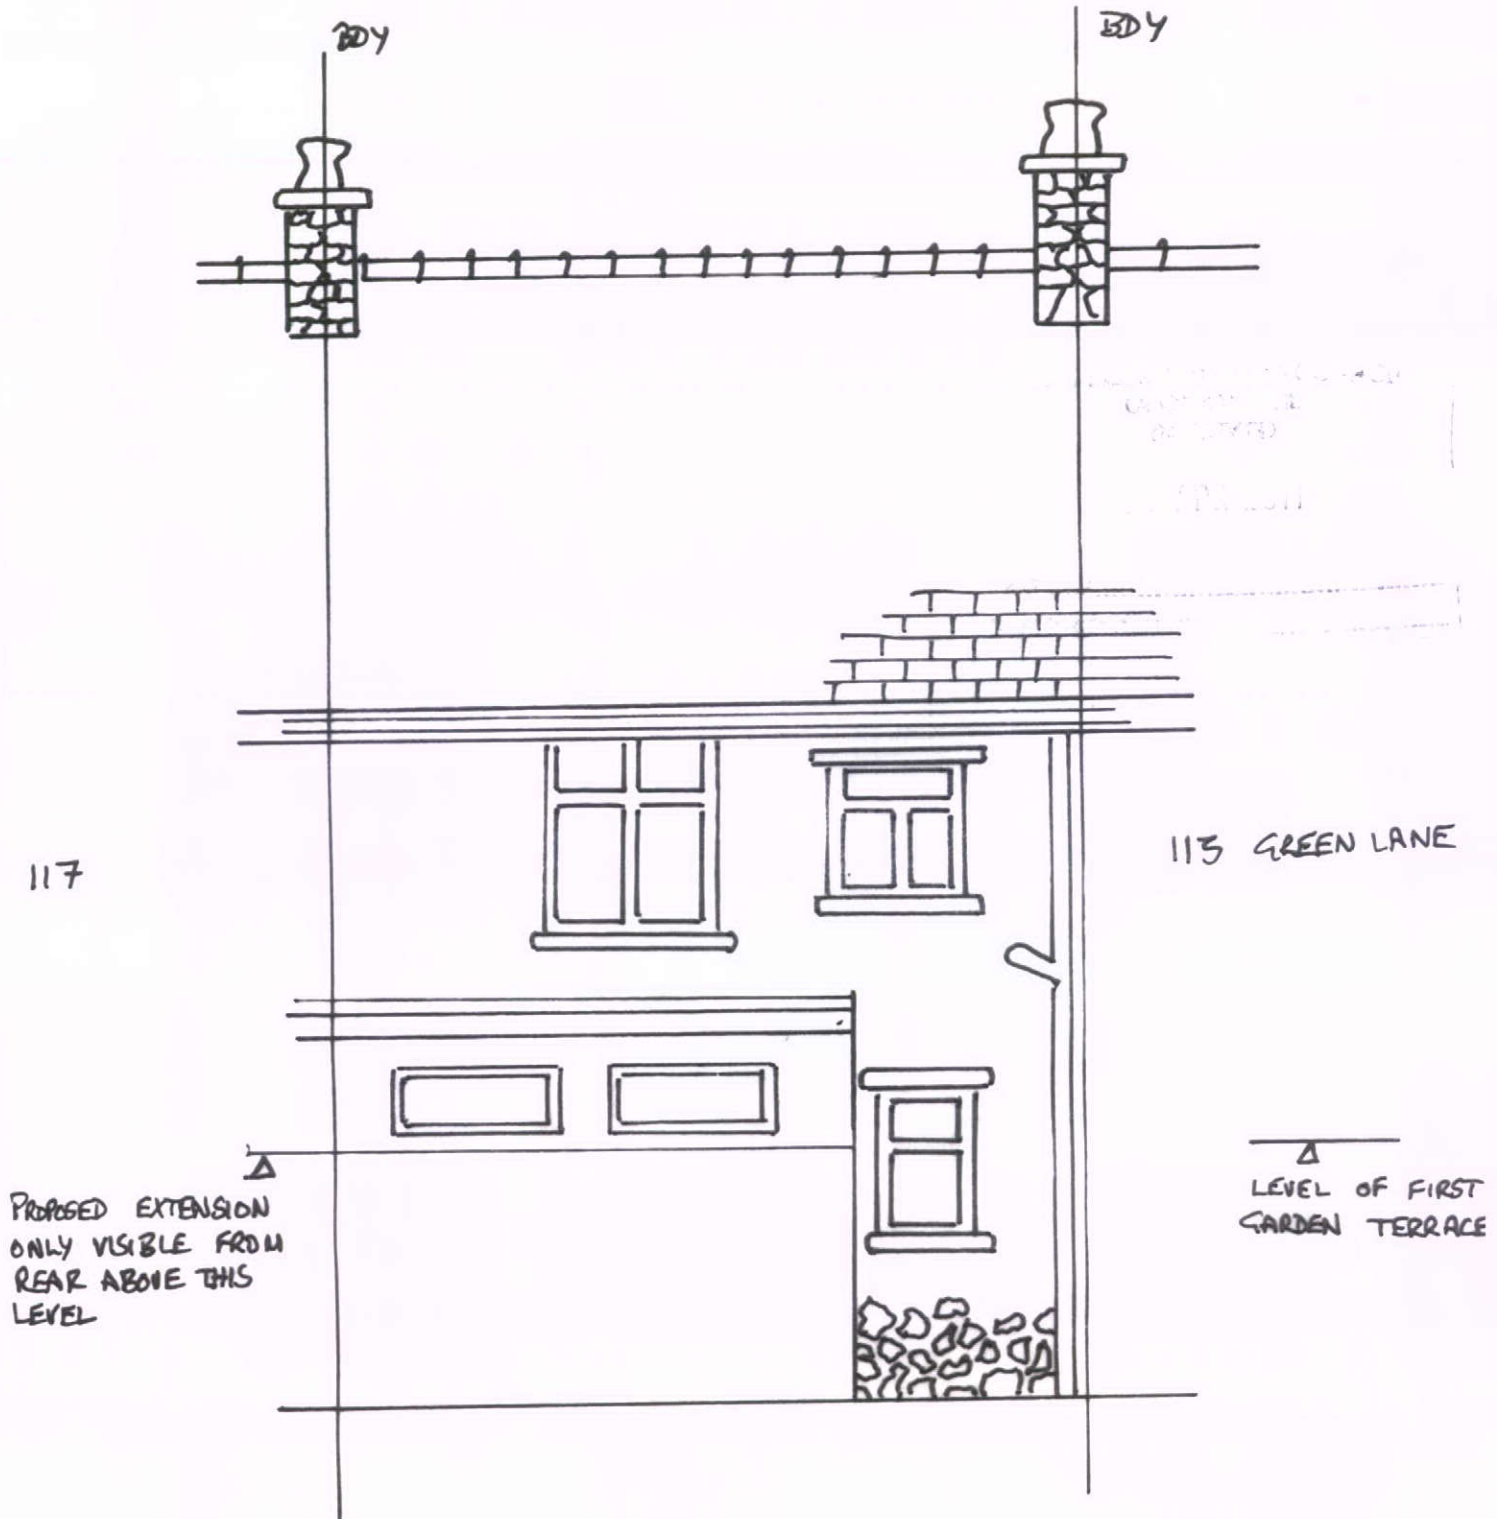

MATERIALS, PROPOSED EXTENSION:

Roof: FIBRE GLASS - GREY FINISH TO IMITATE LEAD & LIMESTONE COLOUR

WALLS: ROUGH CAST RENDER. PAINTED OFF WHITE/
OR IVORY WHITE

Windows: Timber painted to match existing.

Fascias: Timber painted.

PROJECT: NAMES			
115 GREEN LANE			
BLUTTON SK7 9AQ			
TITLE: PROPOSED ELEVATION			
REAR			
DATE	24/11	DWG No.	05
DRAWN	AW	REV	B
SCALE	1:50	HA1102	