



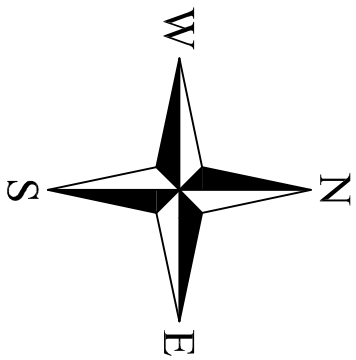


LOCATION PLAN 1:1250

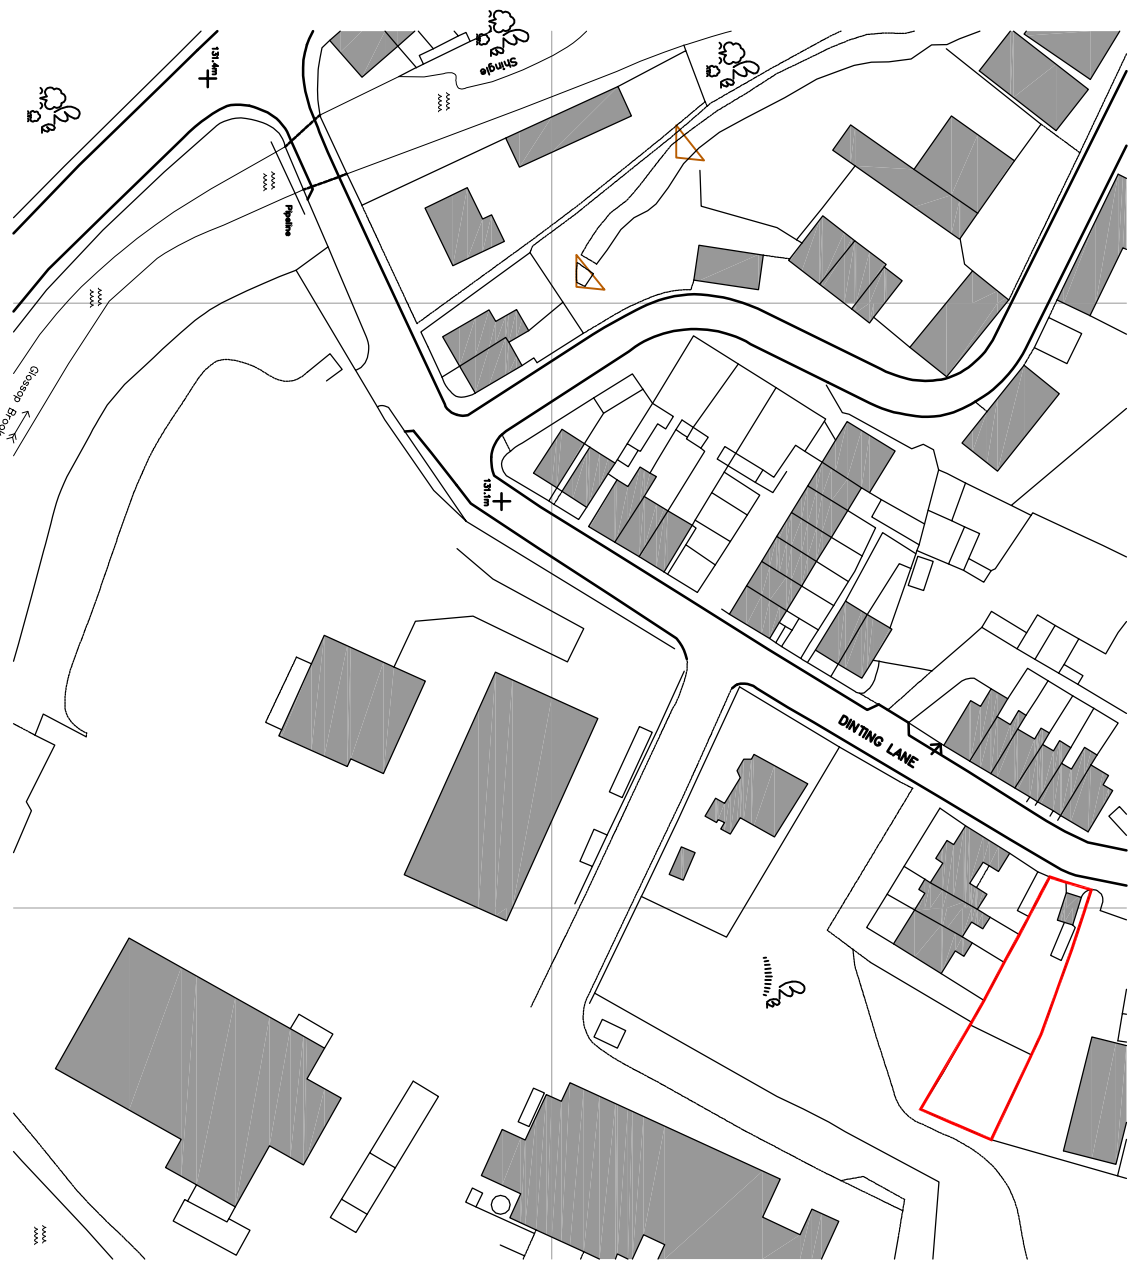

LOCATION PLAN 1:500



EXISTING SITE SECTION a-a

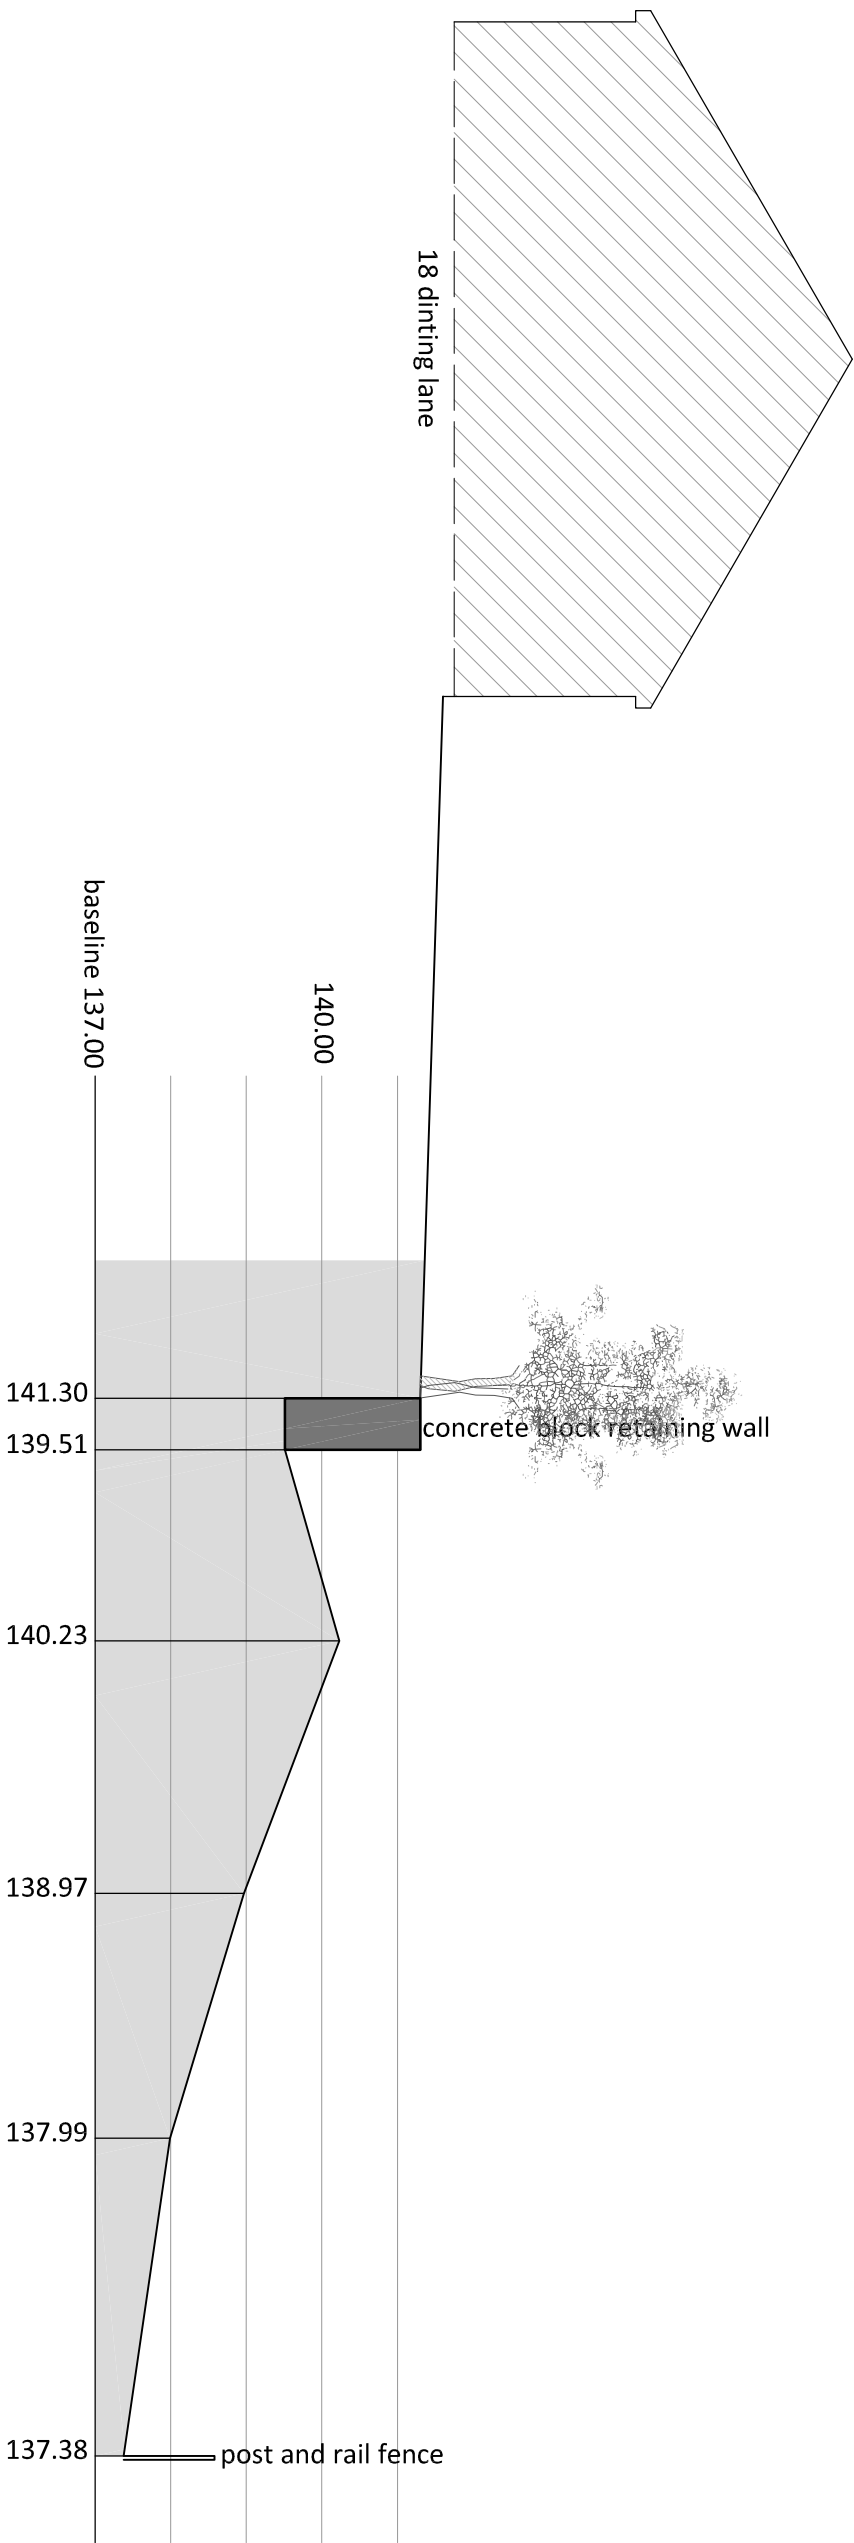

Ref.

J101063

Scale @ A2
1 : 100 /
500 / 1250

Client
MR J FRANCE

Project
**Land adjacent to
8 Dinting Lane
Glossop**

**EXISTING SITE SECTION a-a
LOCATION PLAN**

Date
Feb 2011

Drwg. No
J101063-02