



+++++ 2m HIGH BESPOKE FENCE

BESPOKE TIMBER FENCE DETAIL


Bespoke Timber Fence to be constructed on site. Fence to be stained with clear Sadolin Shed and Fence Protection

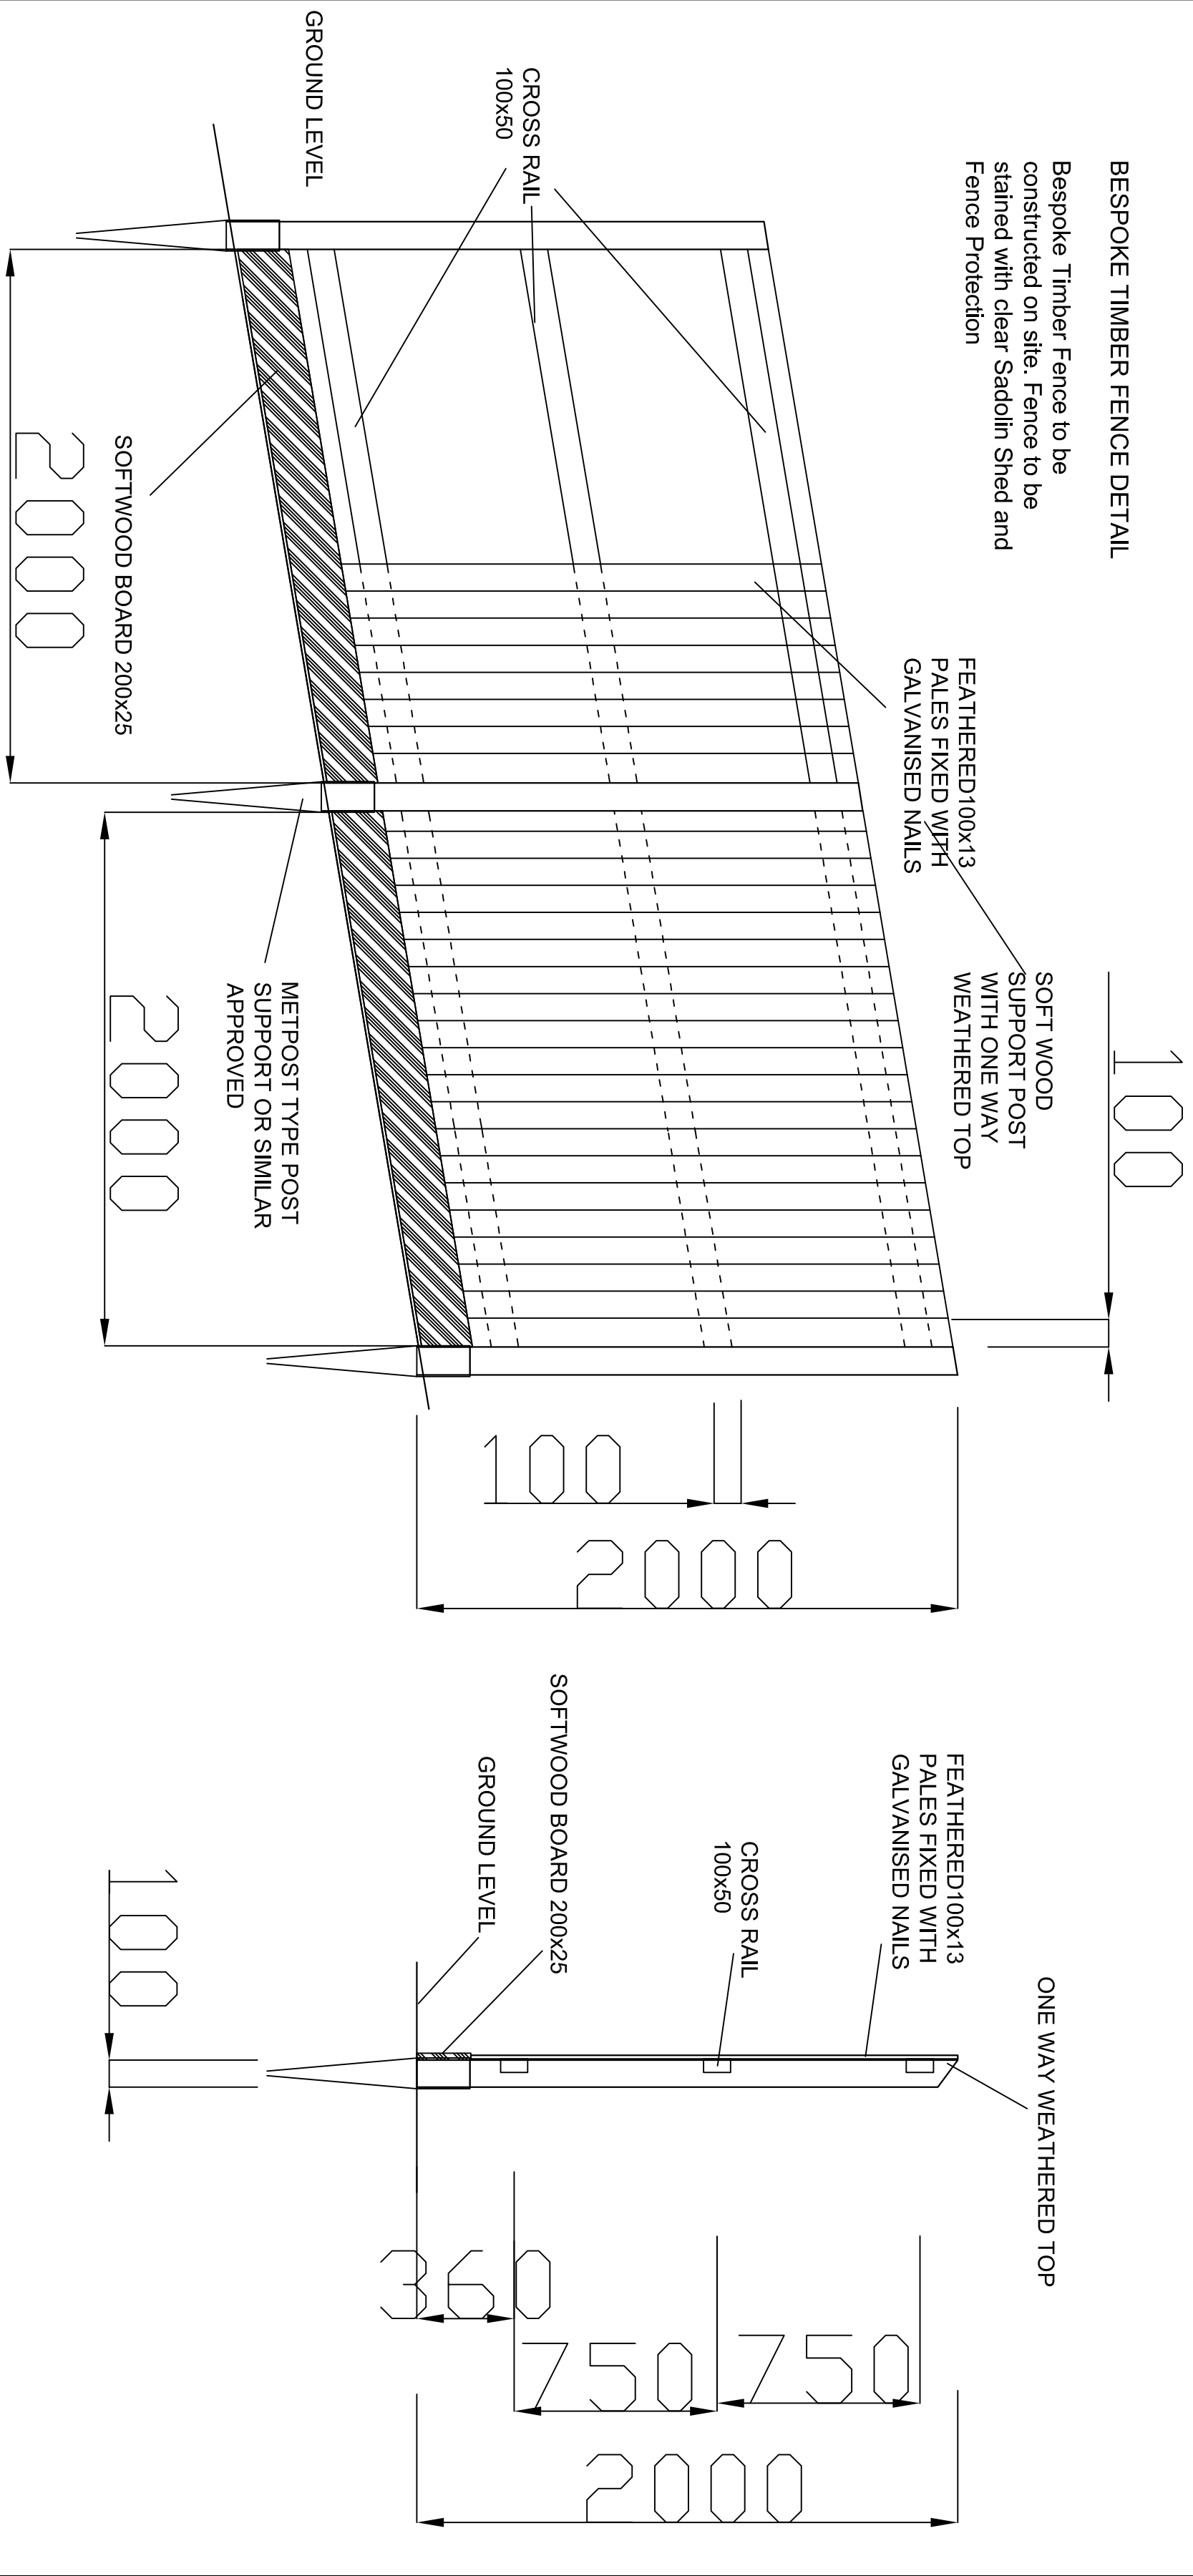

1.8M HIGH STONE WALL

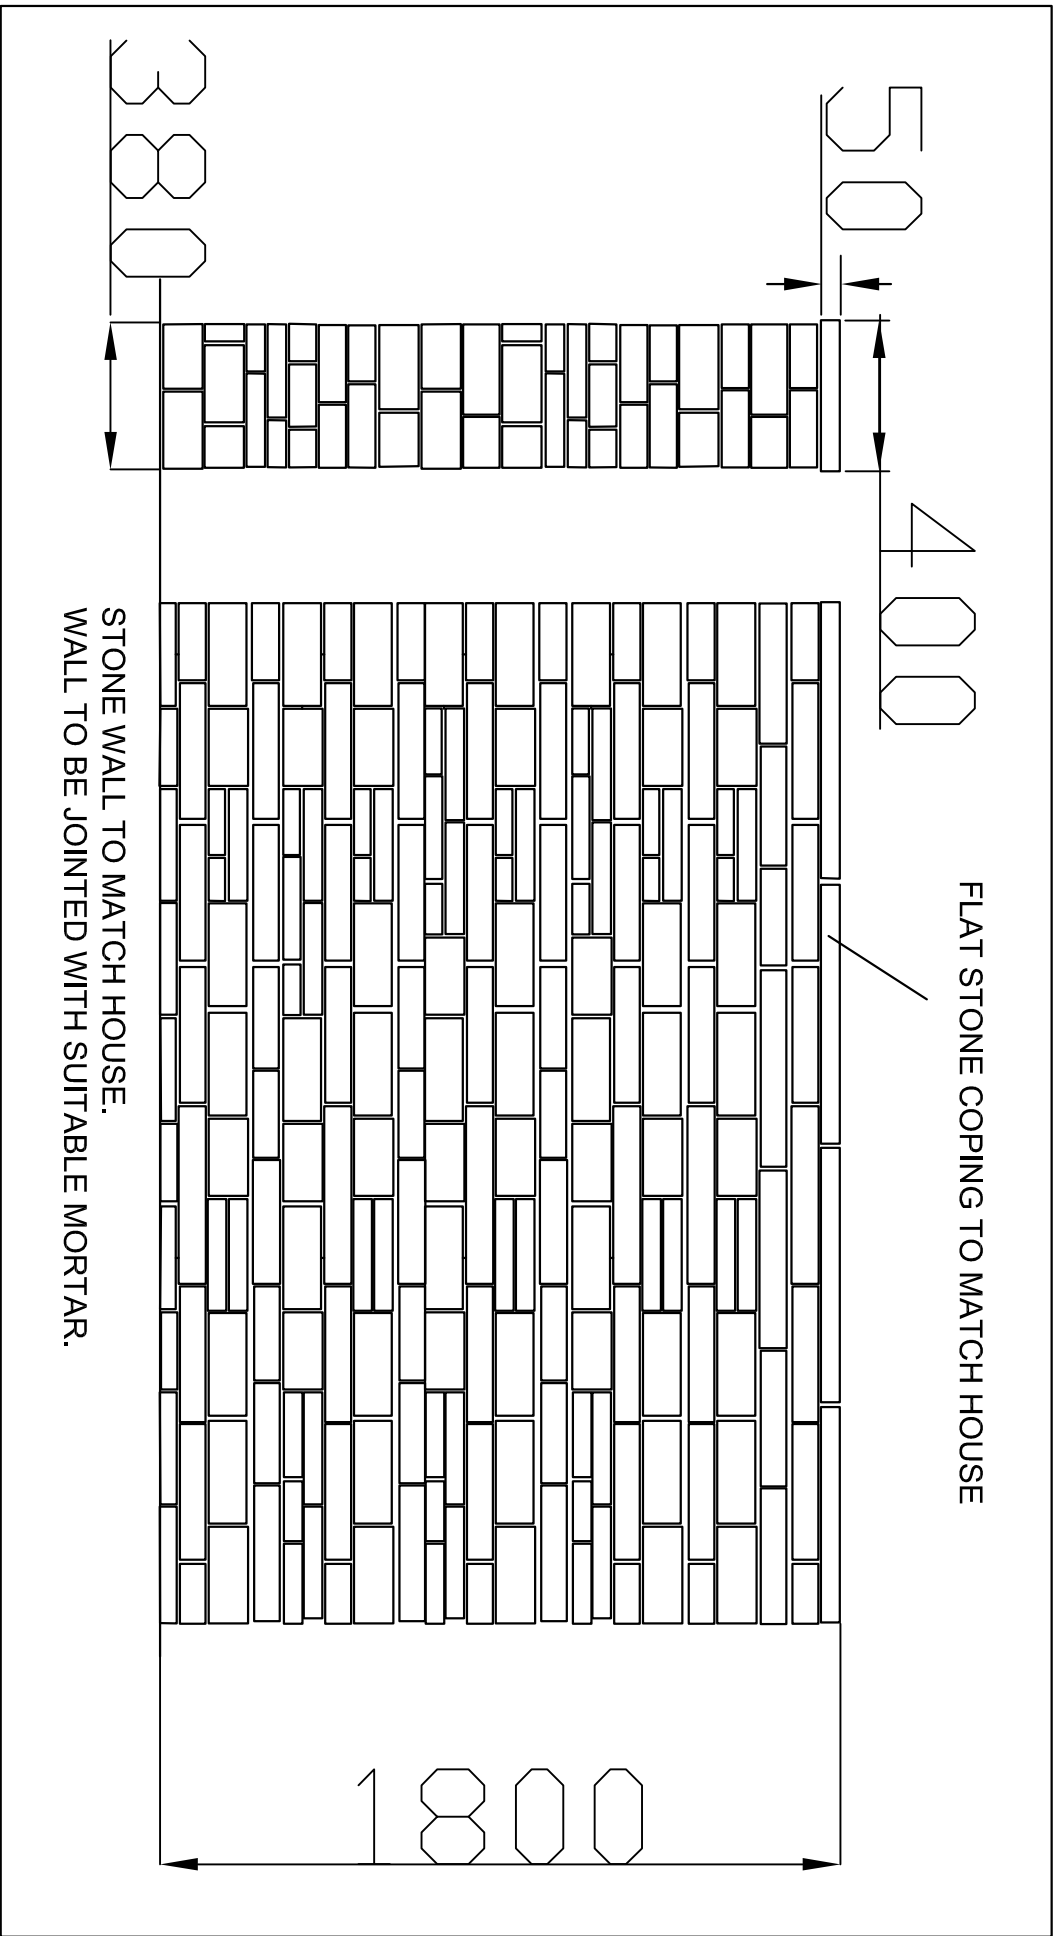

0.6M HIGH TIMBER KNEE RAIL FENCE

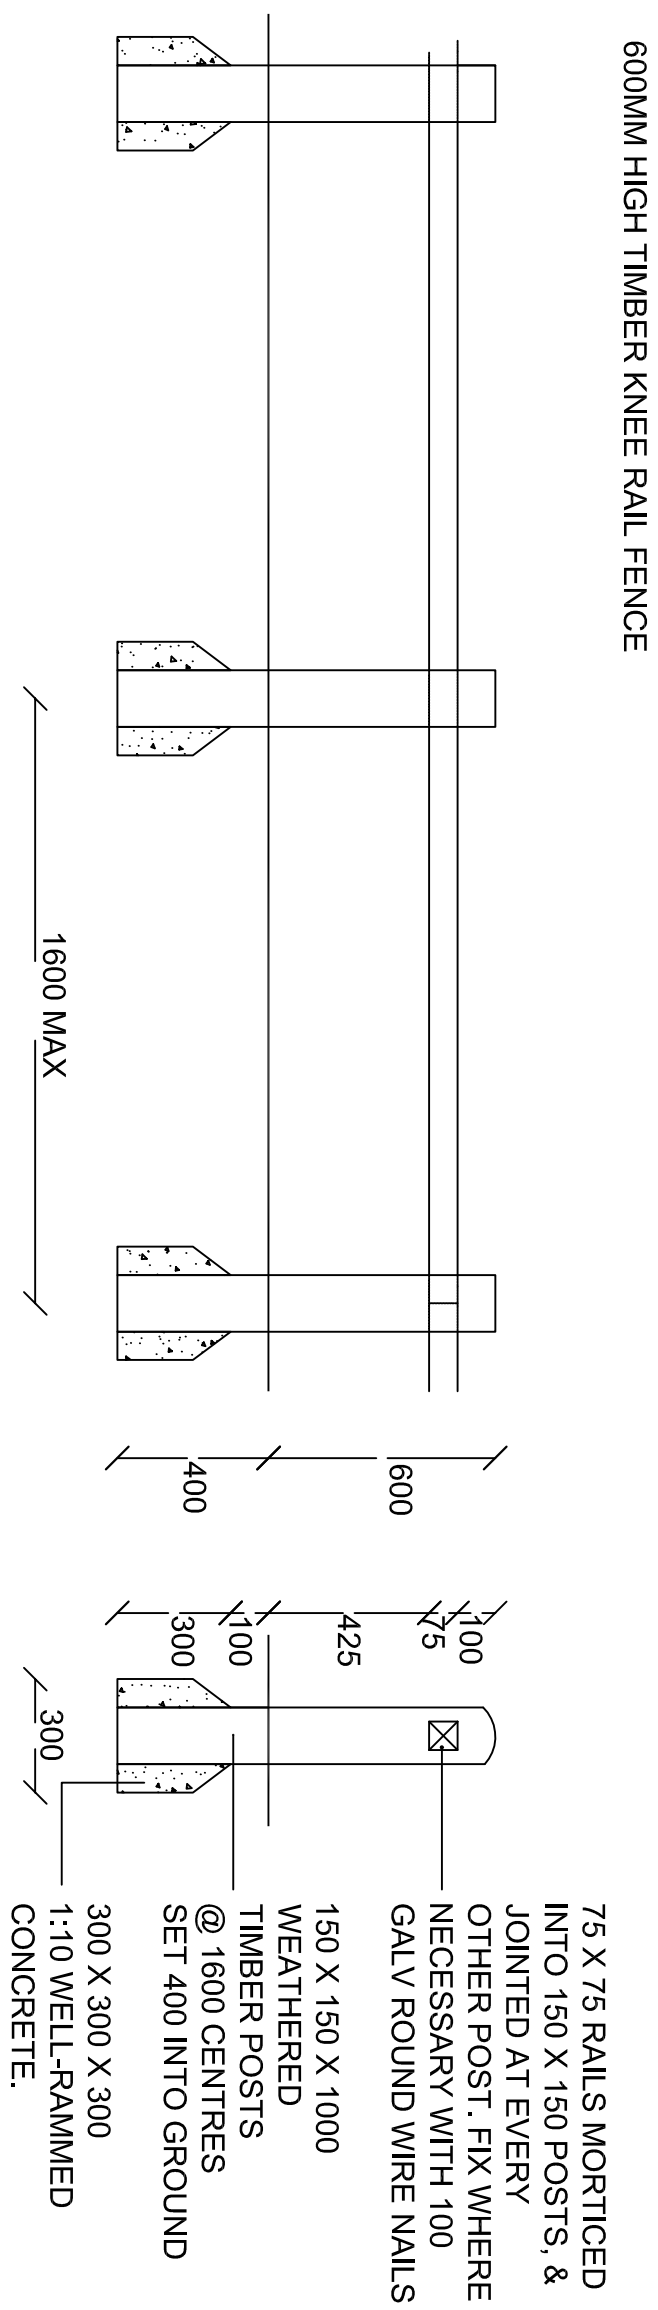

NOTES:

ALL TIMBER SHALL BE APPROVED SOFTWOOD SAWN OR BORED AS SPECIFIED PRIOR TO BEING TREATED.

PRESERVATION SHALL BE COPPER/ CHROME/ARSENIC. WATER BORNE TYPE TO B.S. 4072 & SHALL BE PRESSURE IMPREGNATED IN ACCORDANCE WITH B.S. 5589 (1978) SECTION 6 TABLE 10 TO, TO GIVE 40 YEARS LIFE FOR TIMBER IN CONTACT WITH THE GROUND.

ALL NAILS SHALL BE 100 X 5 ROUND WIRE, GALVANISED TO B.S. 729

TIMBER STAIN SHALL BE SADOLINS CLASSIC. COLOURS AS DIRECTED ALL APPLIED IN ACCORDANCE WITH MANUFACTURERS INSTRUCTIONS. COAT OF STAIN SHALL BE APPLIED BEFORE JOINING TIMBERS TO AVOID SPLASHING OR INACCURATE BRUSHING.

CONCRETE SHALL BE 1:10 (PORTLAND CEMENT TO B.S. 12: 40 MM APPROVED STONE AGGREGATE) WELL - RAMMED AS FILLING PROCEEDS

CORING SUBSTITUTED

KNEE RAIL DETAIL ADDED


23.11.10

B

Revised to be scaled from the existing

Date

Rev

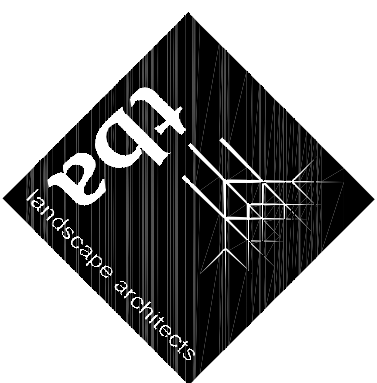

Landscape Architecture
Environmental Planning
7-9 St Michael's Square
Ashton-under-Lyne
Lancs OL6 6LF
Tel: 0161-208 3765
Fax: 0161-208 3767
Email: info@tba-landscape.co.uk

Project

NORTH ROAD / TALBOT ROAD,
GLOSSOP
BFT LIMITED

Title

BOUNDARY TREATMENTS

Date	Scales(s)	Dwg no	Rev
18.11.10	1:20	2297.03	B
DWT	CHKD	@ A1	
HS	DG		