

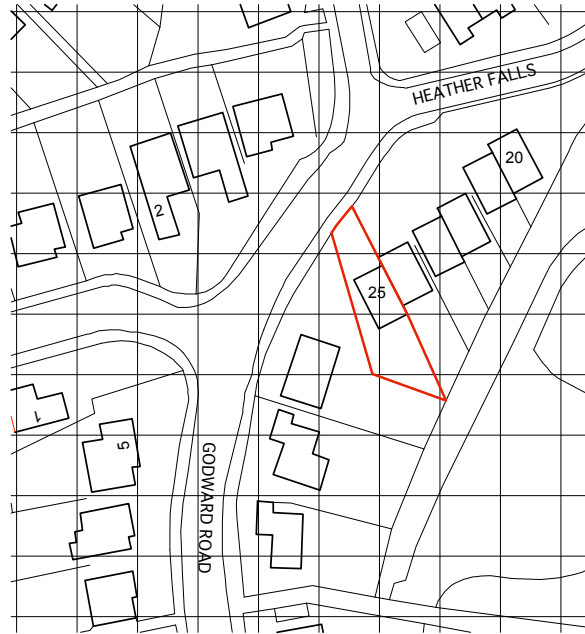


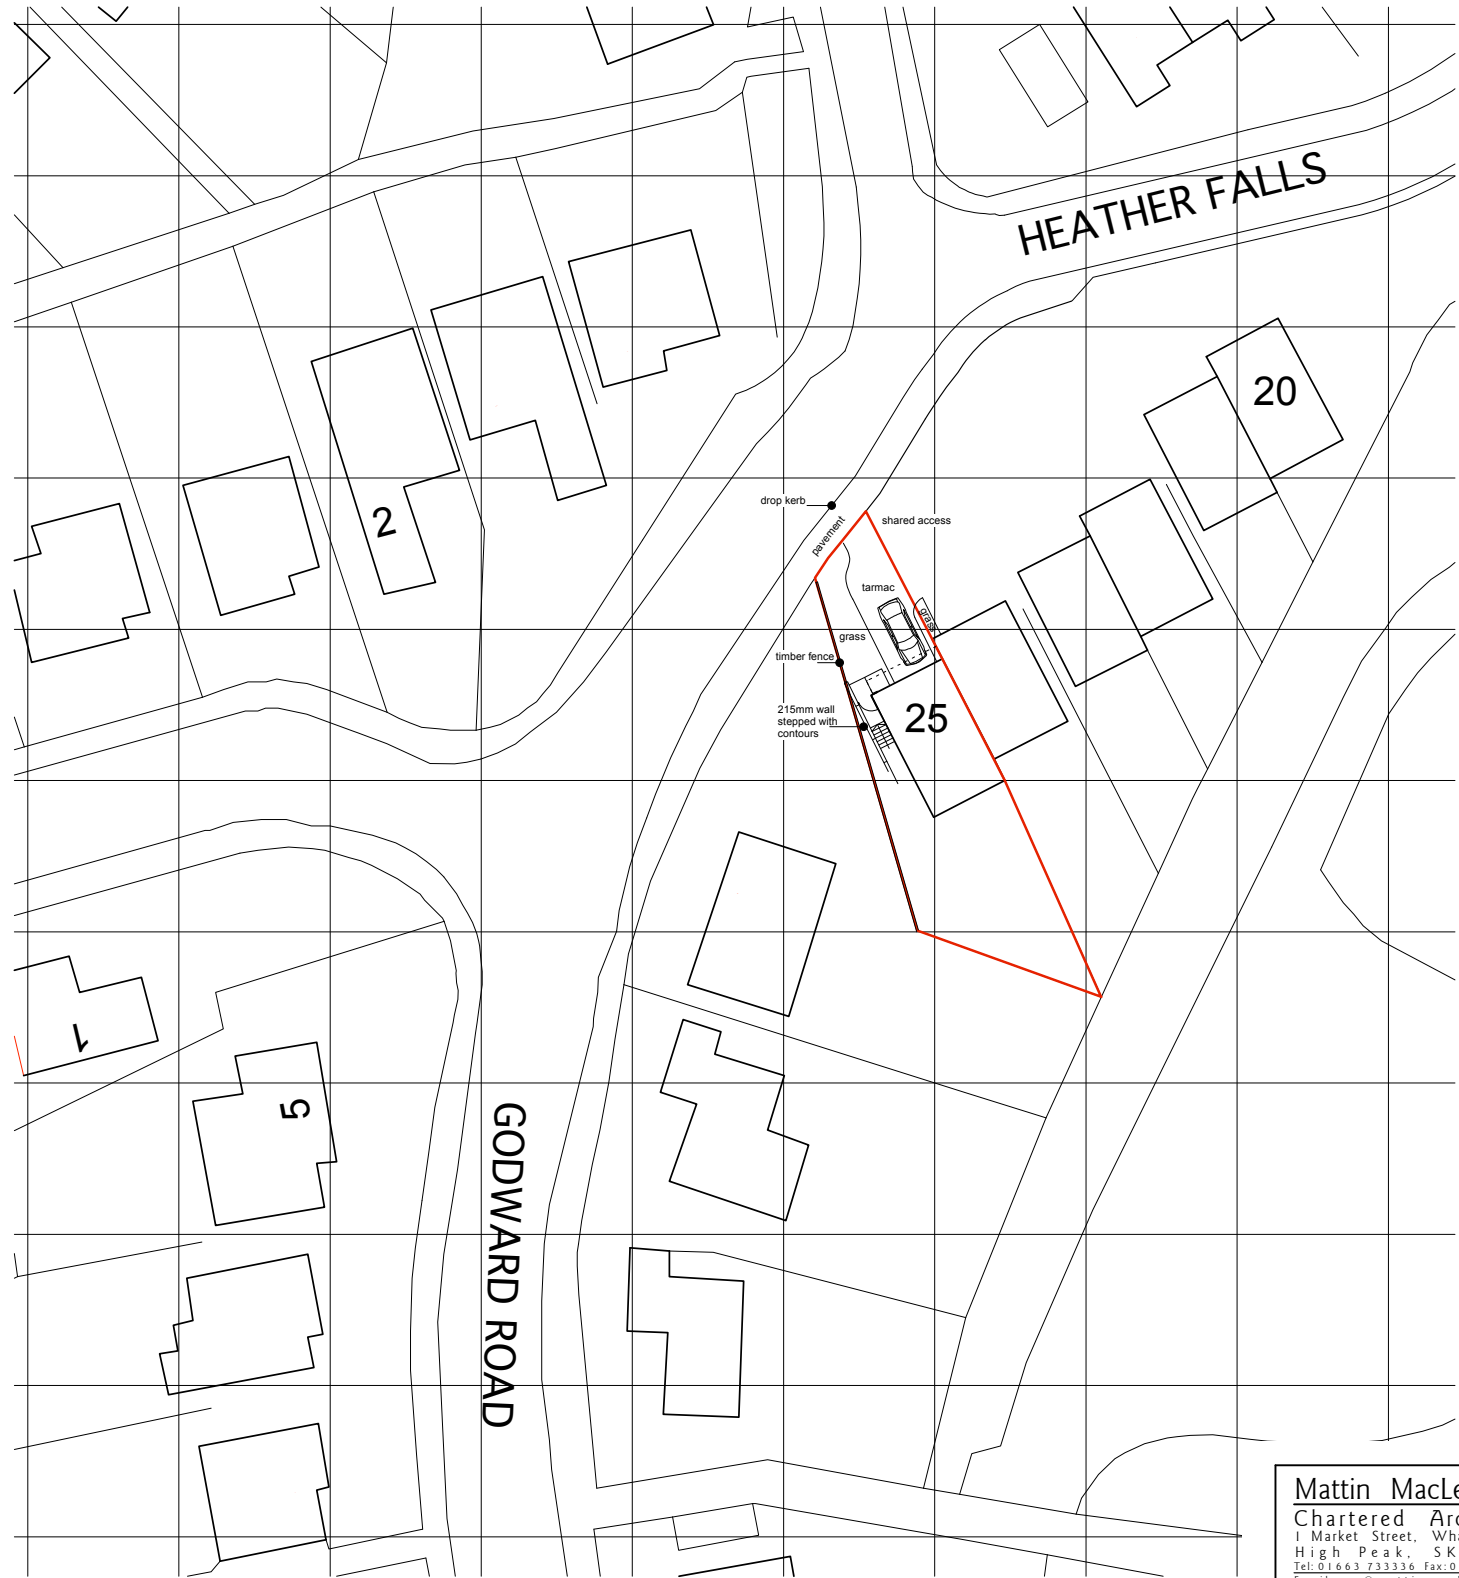

⊕ LOCATION PLAN 1:1250

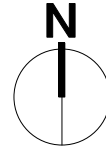

⊕ BLOCK PLAN 1:500

**Mattin MacLean Ltd**  
Chartered Architects  
1 Market Street, Whaley Bridge  
High Peak, SK23 7AA  
Tel: 01663 733336 Fax: 01663 719916  
Email: rvm@mattinmaclean.co.uk



|                                                  |              |                                  |          |
|--------------------------------------------------|--------------|----------------------------------|----------|
| Project<br><b>25 Heather Falls<br/>New Mills</b> |              | Job No<br><b>M1106</b>           |          |
| Title<br><b>Location Plans</b>                   |              | Date<br><b>May 11</b>            |          |
|                                                  |              | Scale<br><b>1:1250<br/>1:500</b> |          |
| Category                                         | CISb Element | Sequential No<br><b>01</b>       | Revision |

THESE DWGS. ARE FOR PLANNING APPROVAL ONLY AND SHOULD NOT BE USED FOR ANY OTHER PURPOSE WITHOUT PRIOR CONSENT OF THE ARCHITECT.