



ROOF PLAN

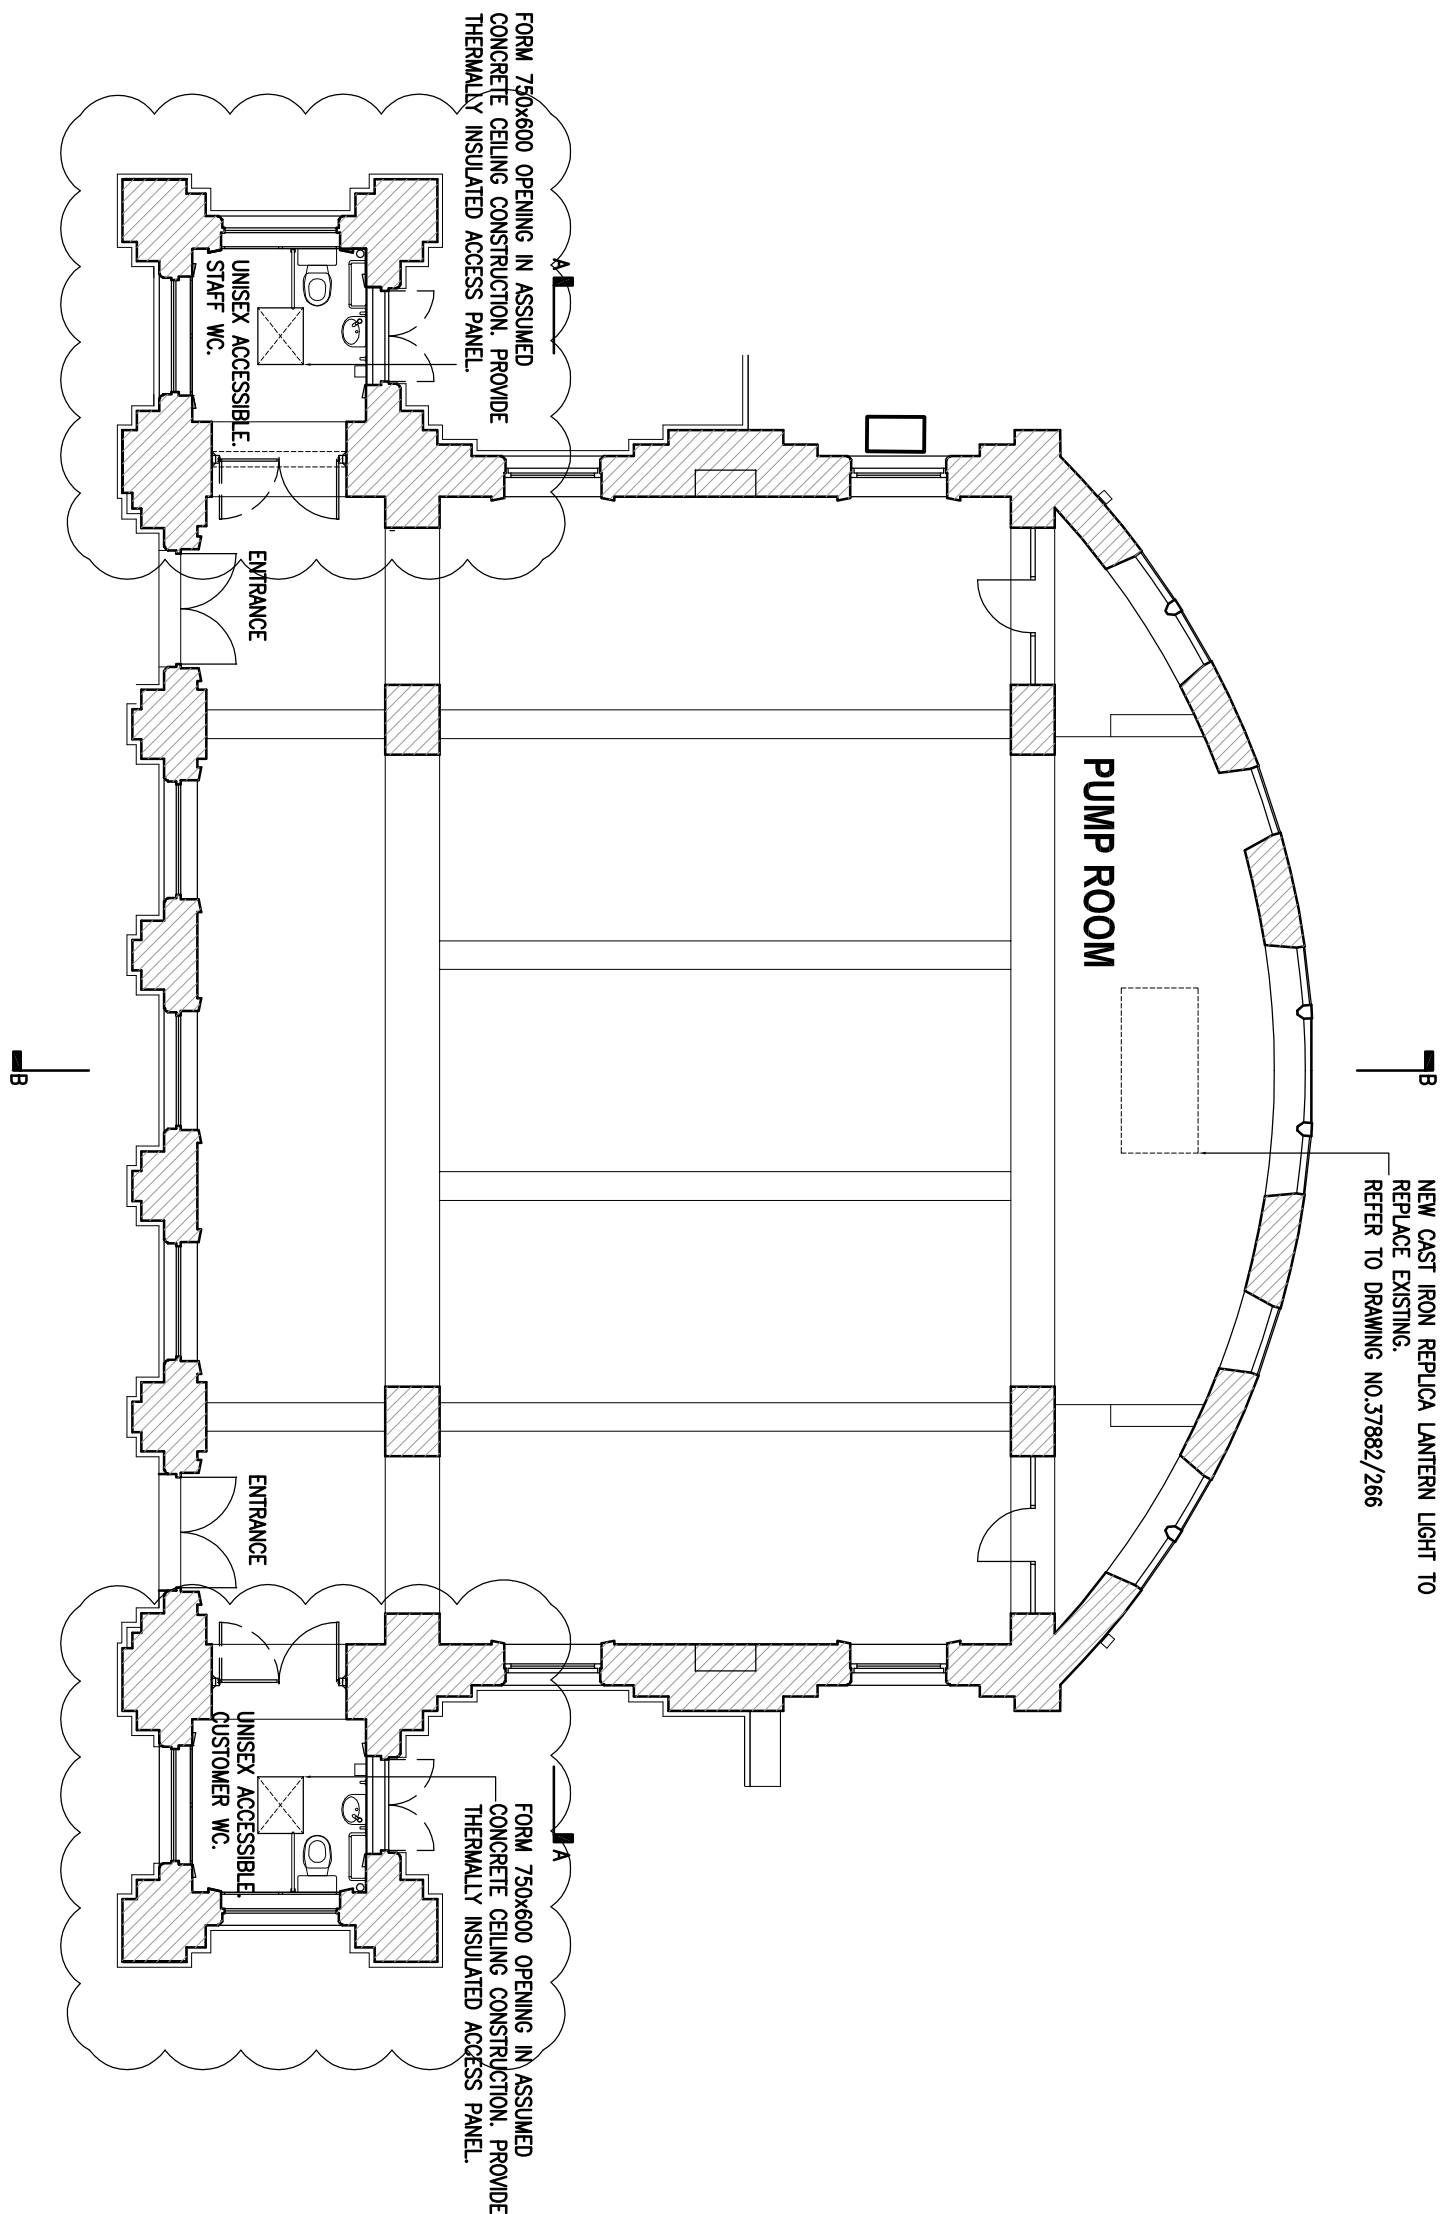

CEILING PLAN

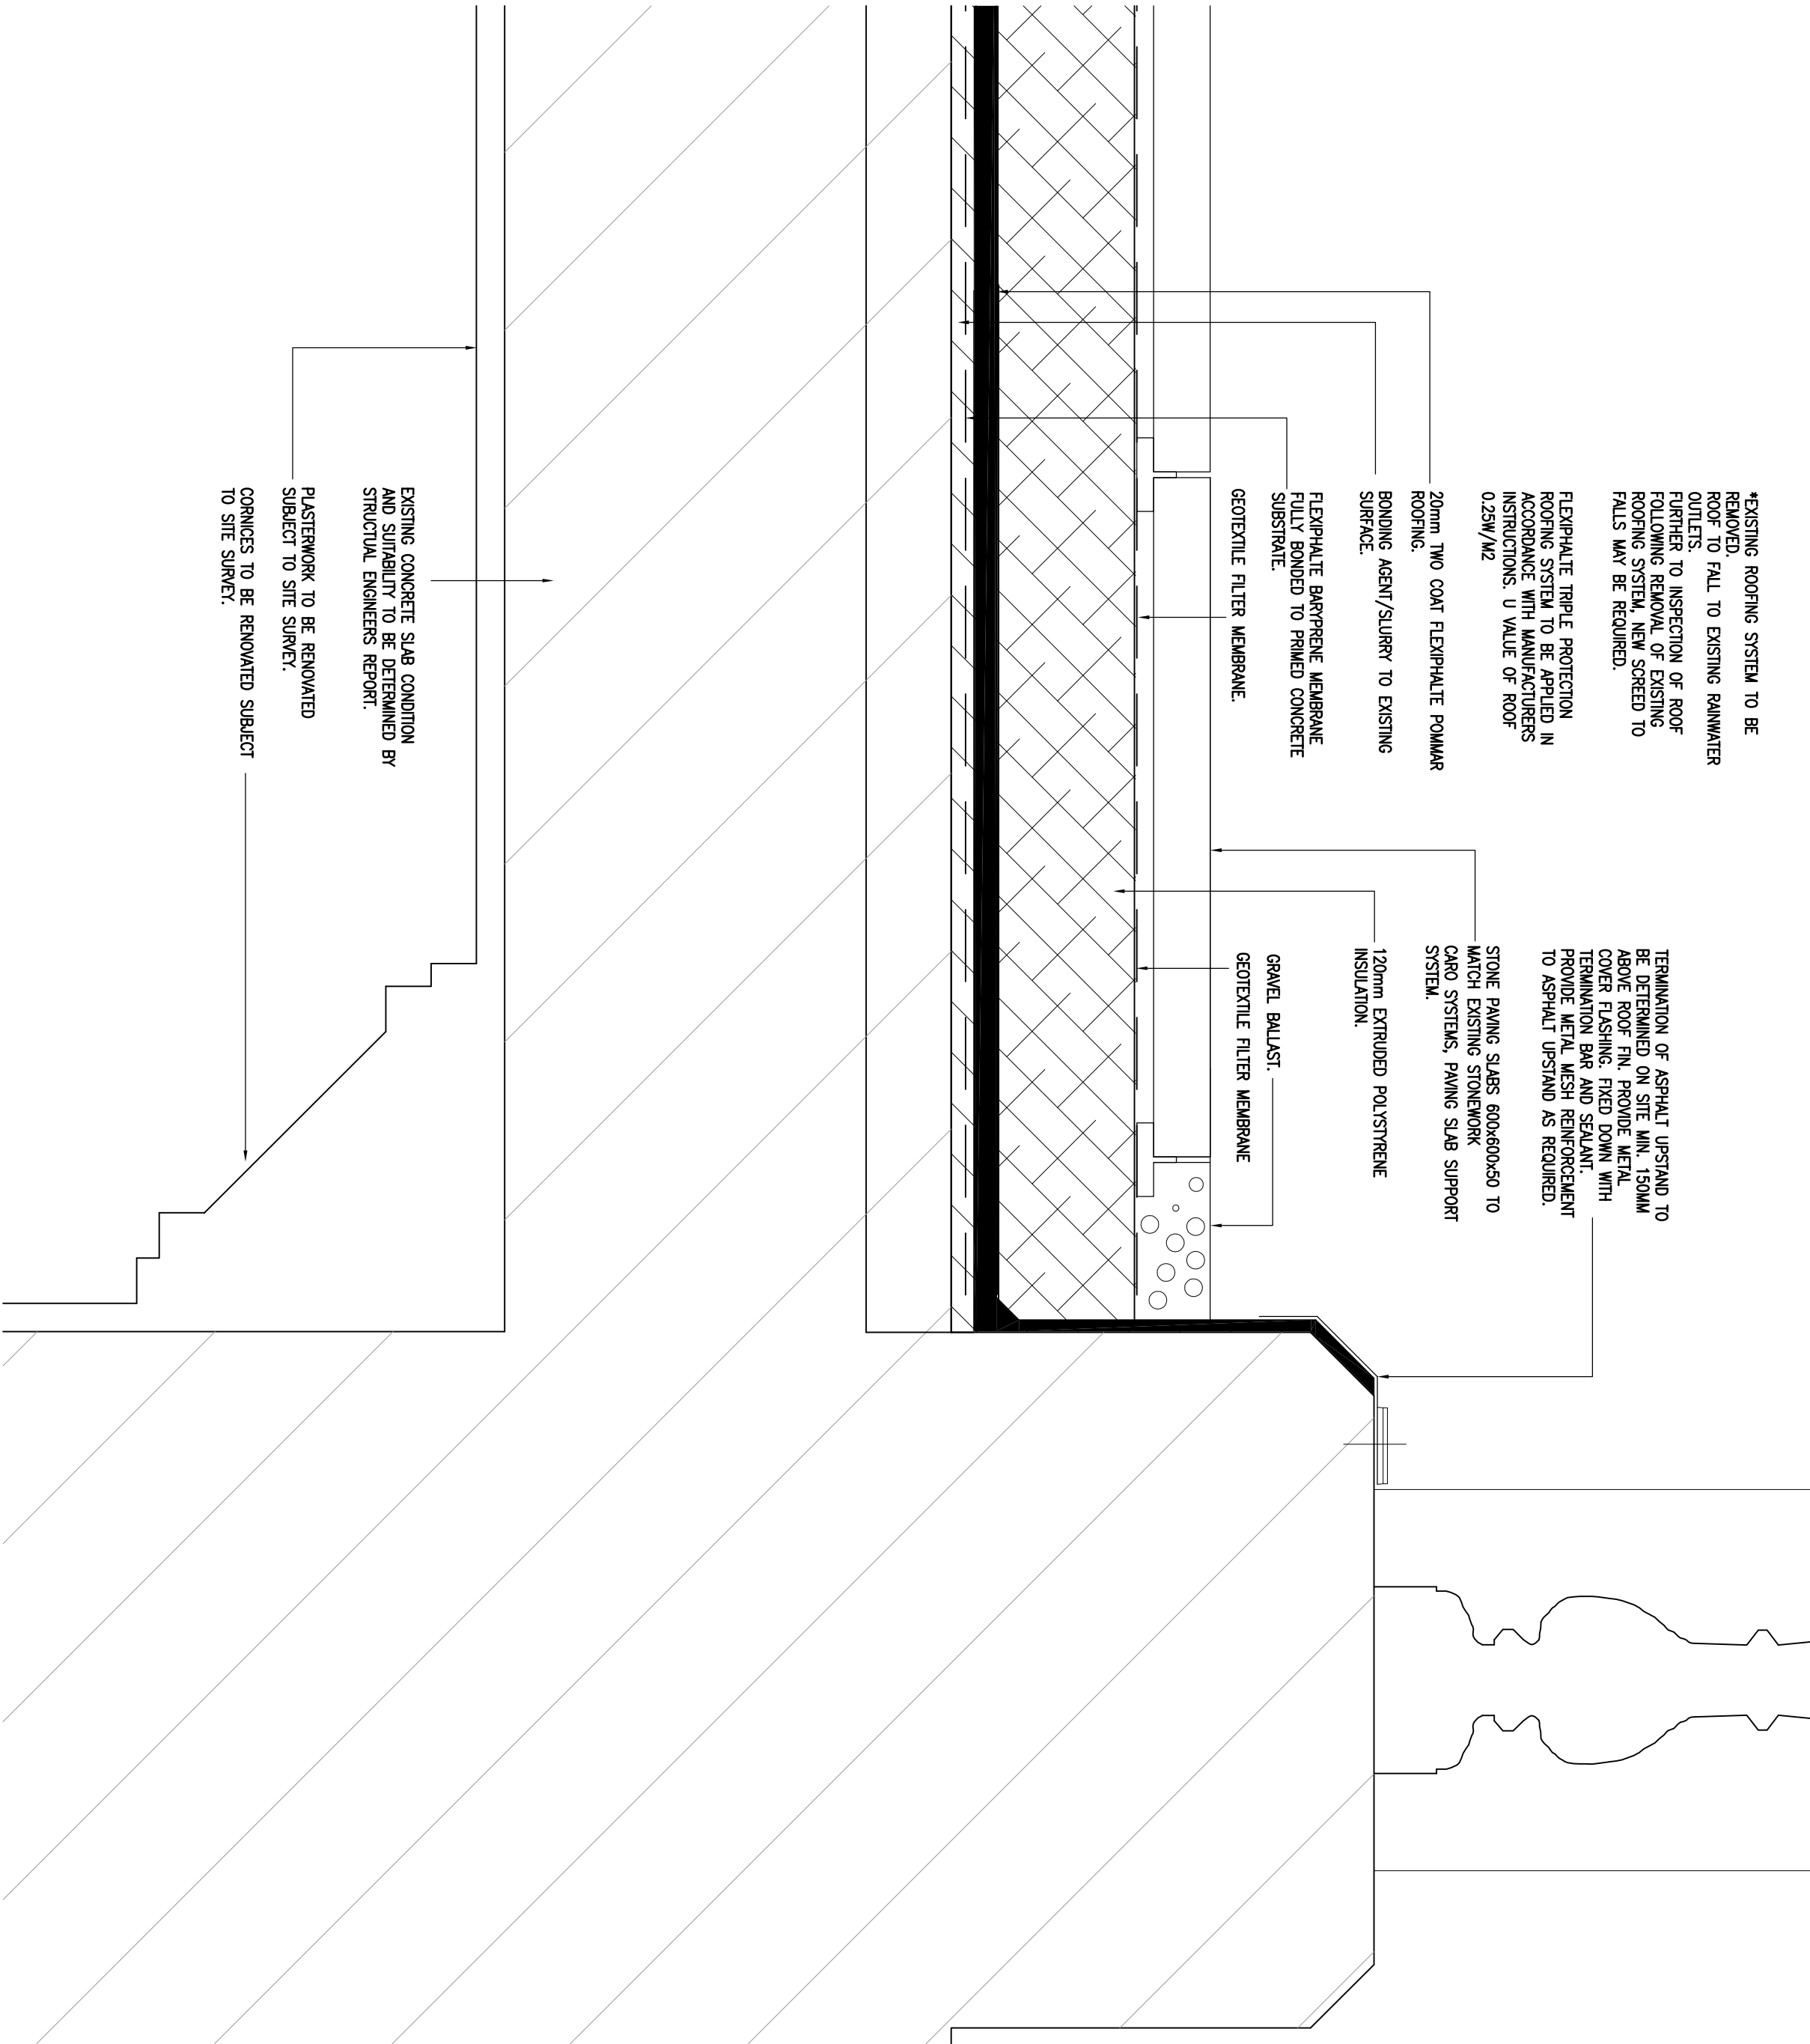

TYPICAL DETAIL THRO' EDGE OF ROOF