


PROPOSED EXTENSION

7 RIVERBANK WAY
SHIREBROOK PARK, GLOSSOP

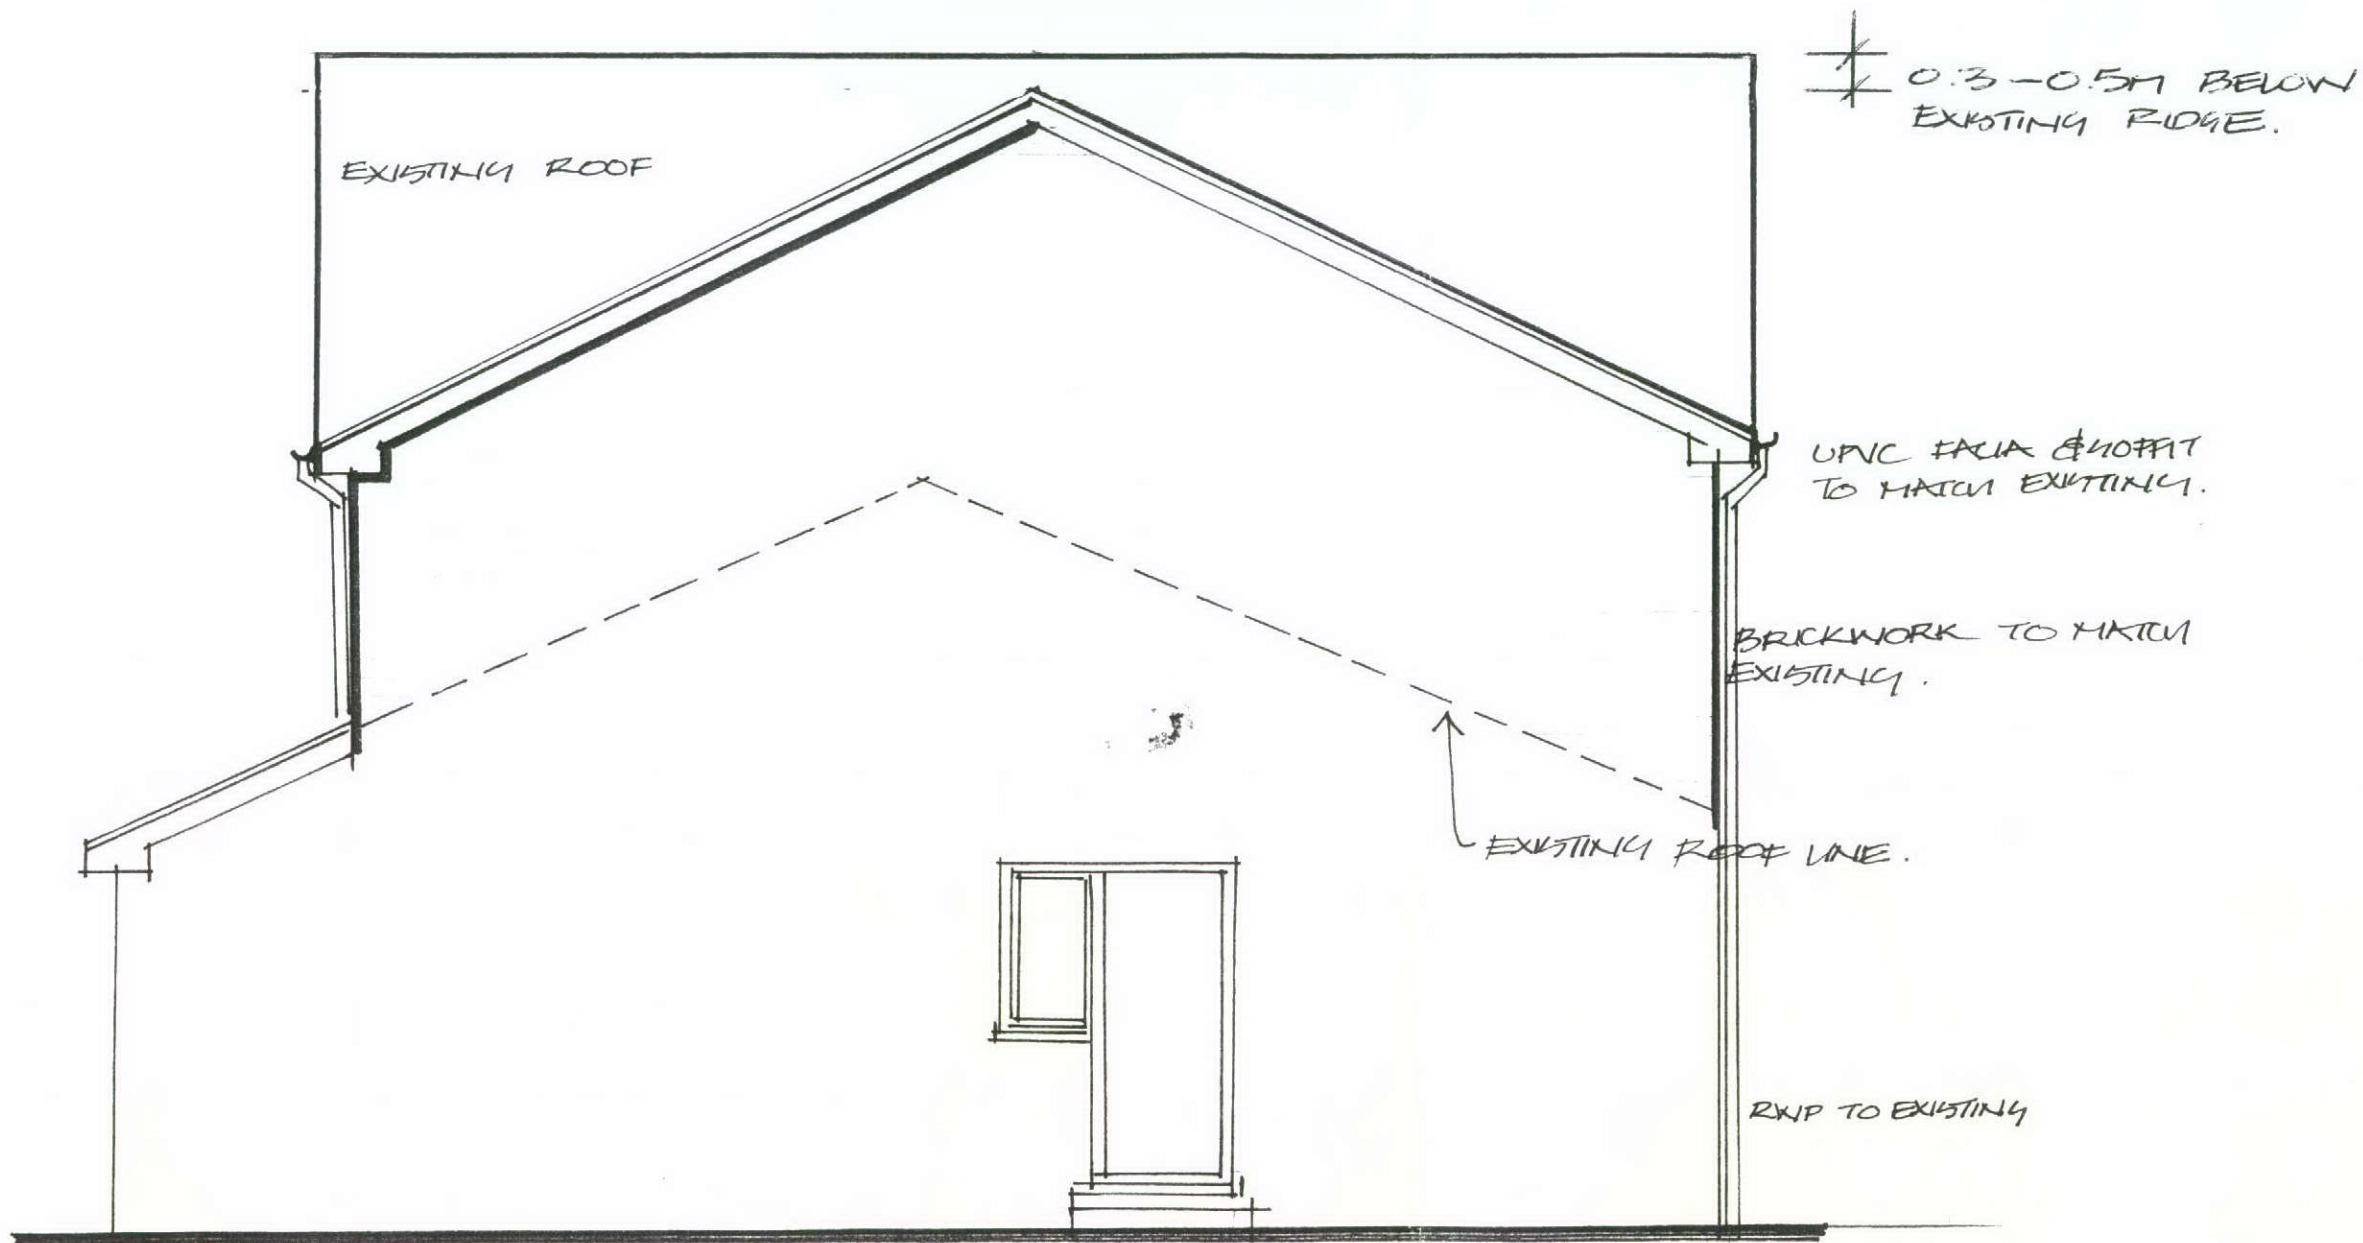

PROPOSED SIDE ELEVATION
SCALE 1:50

DRWG 06A

A RIDGE HEIGHT REDUCED